



G-15

1.stk

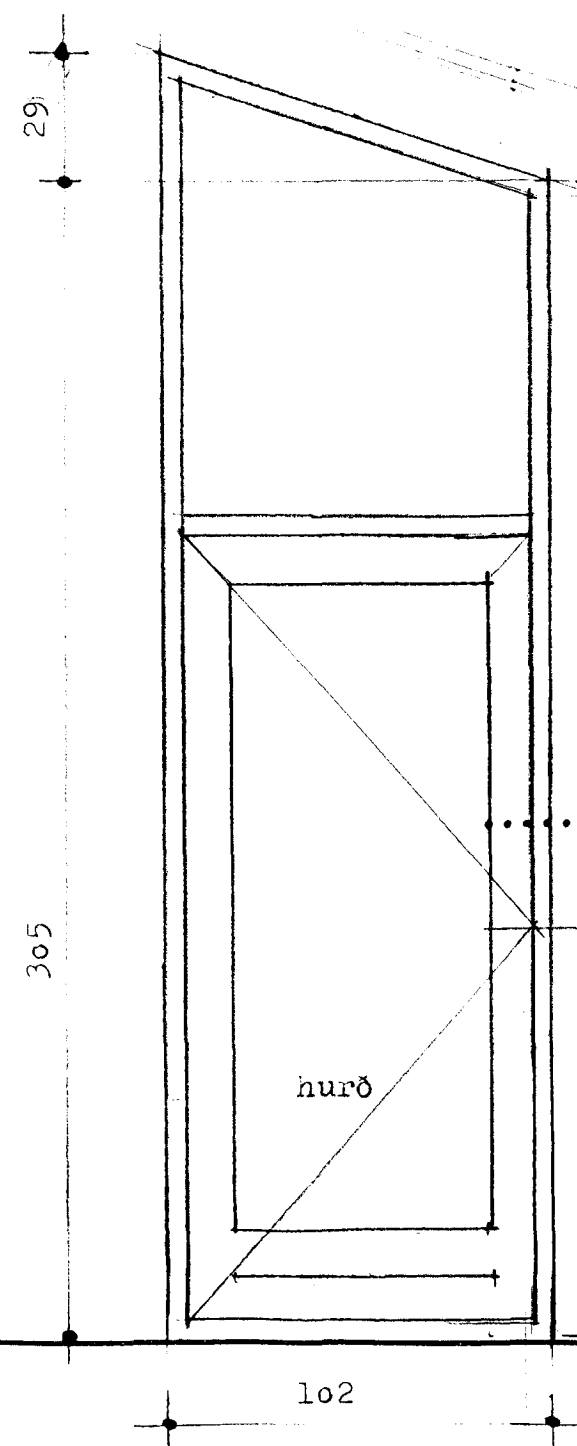


.....garðstofa.....

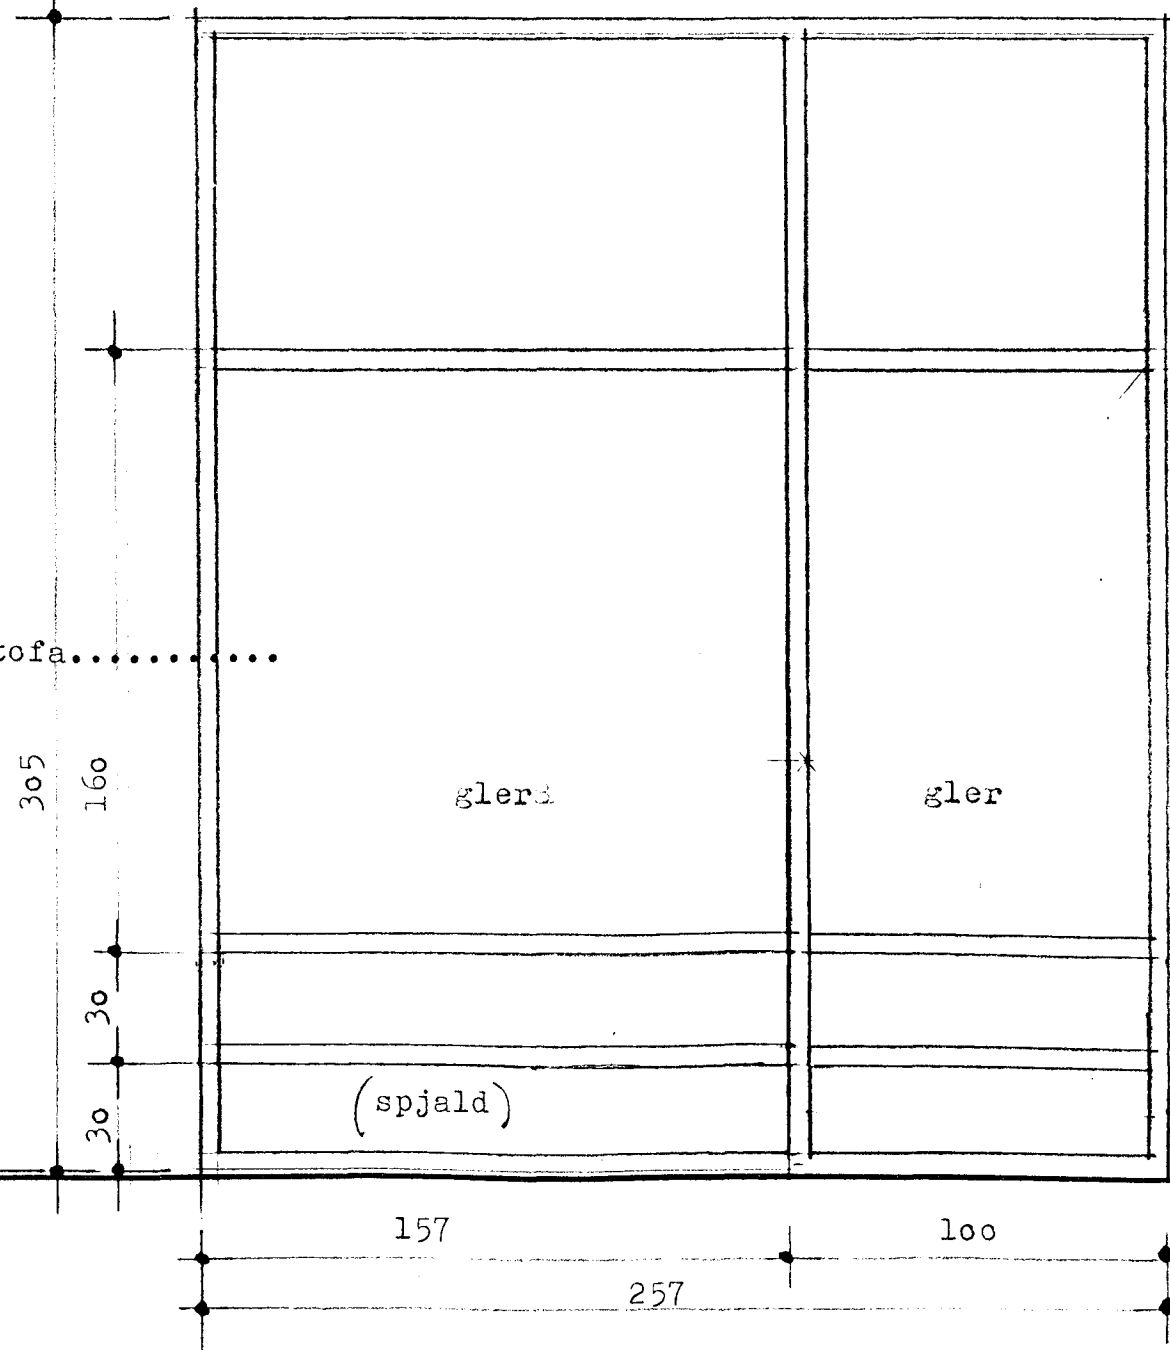

G-16

1.stk

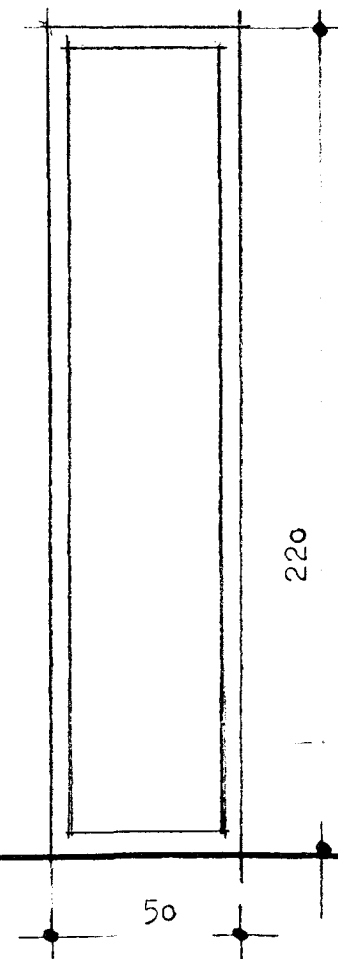

ARK PING

GUDMUNDUR KR. GUDMUNDSSON,
ÓLAFUR SIGURDSSON,
SIGURÐUR HALLGRÍMSSON,
HJÓRTUR PÁLSSON,

ARKITEKT
ARKITEKT
ARKITEKT
BYGG.FR.

PINGHOLTSSTRÆTI 27
101 REYKJAVÍK
SÍMAR: 551 0870, 551 5445
FAX: 551 0875

VERK: F á l k a h r a u n 1 6 - Hafnarfirði

HEITI: gluggayfirlit (garðstofa)

VERKNR.:
KVARÐI: 1:20
TEIKN.: sh.
DAGS.: sept. '97

BREYTT: maí '98-hurð

TEIKN. NR.: 12

