


NORÐUR Mkv: 1:50

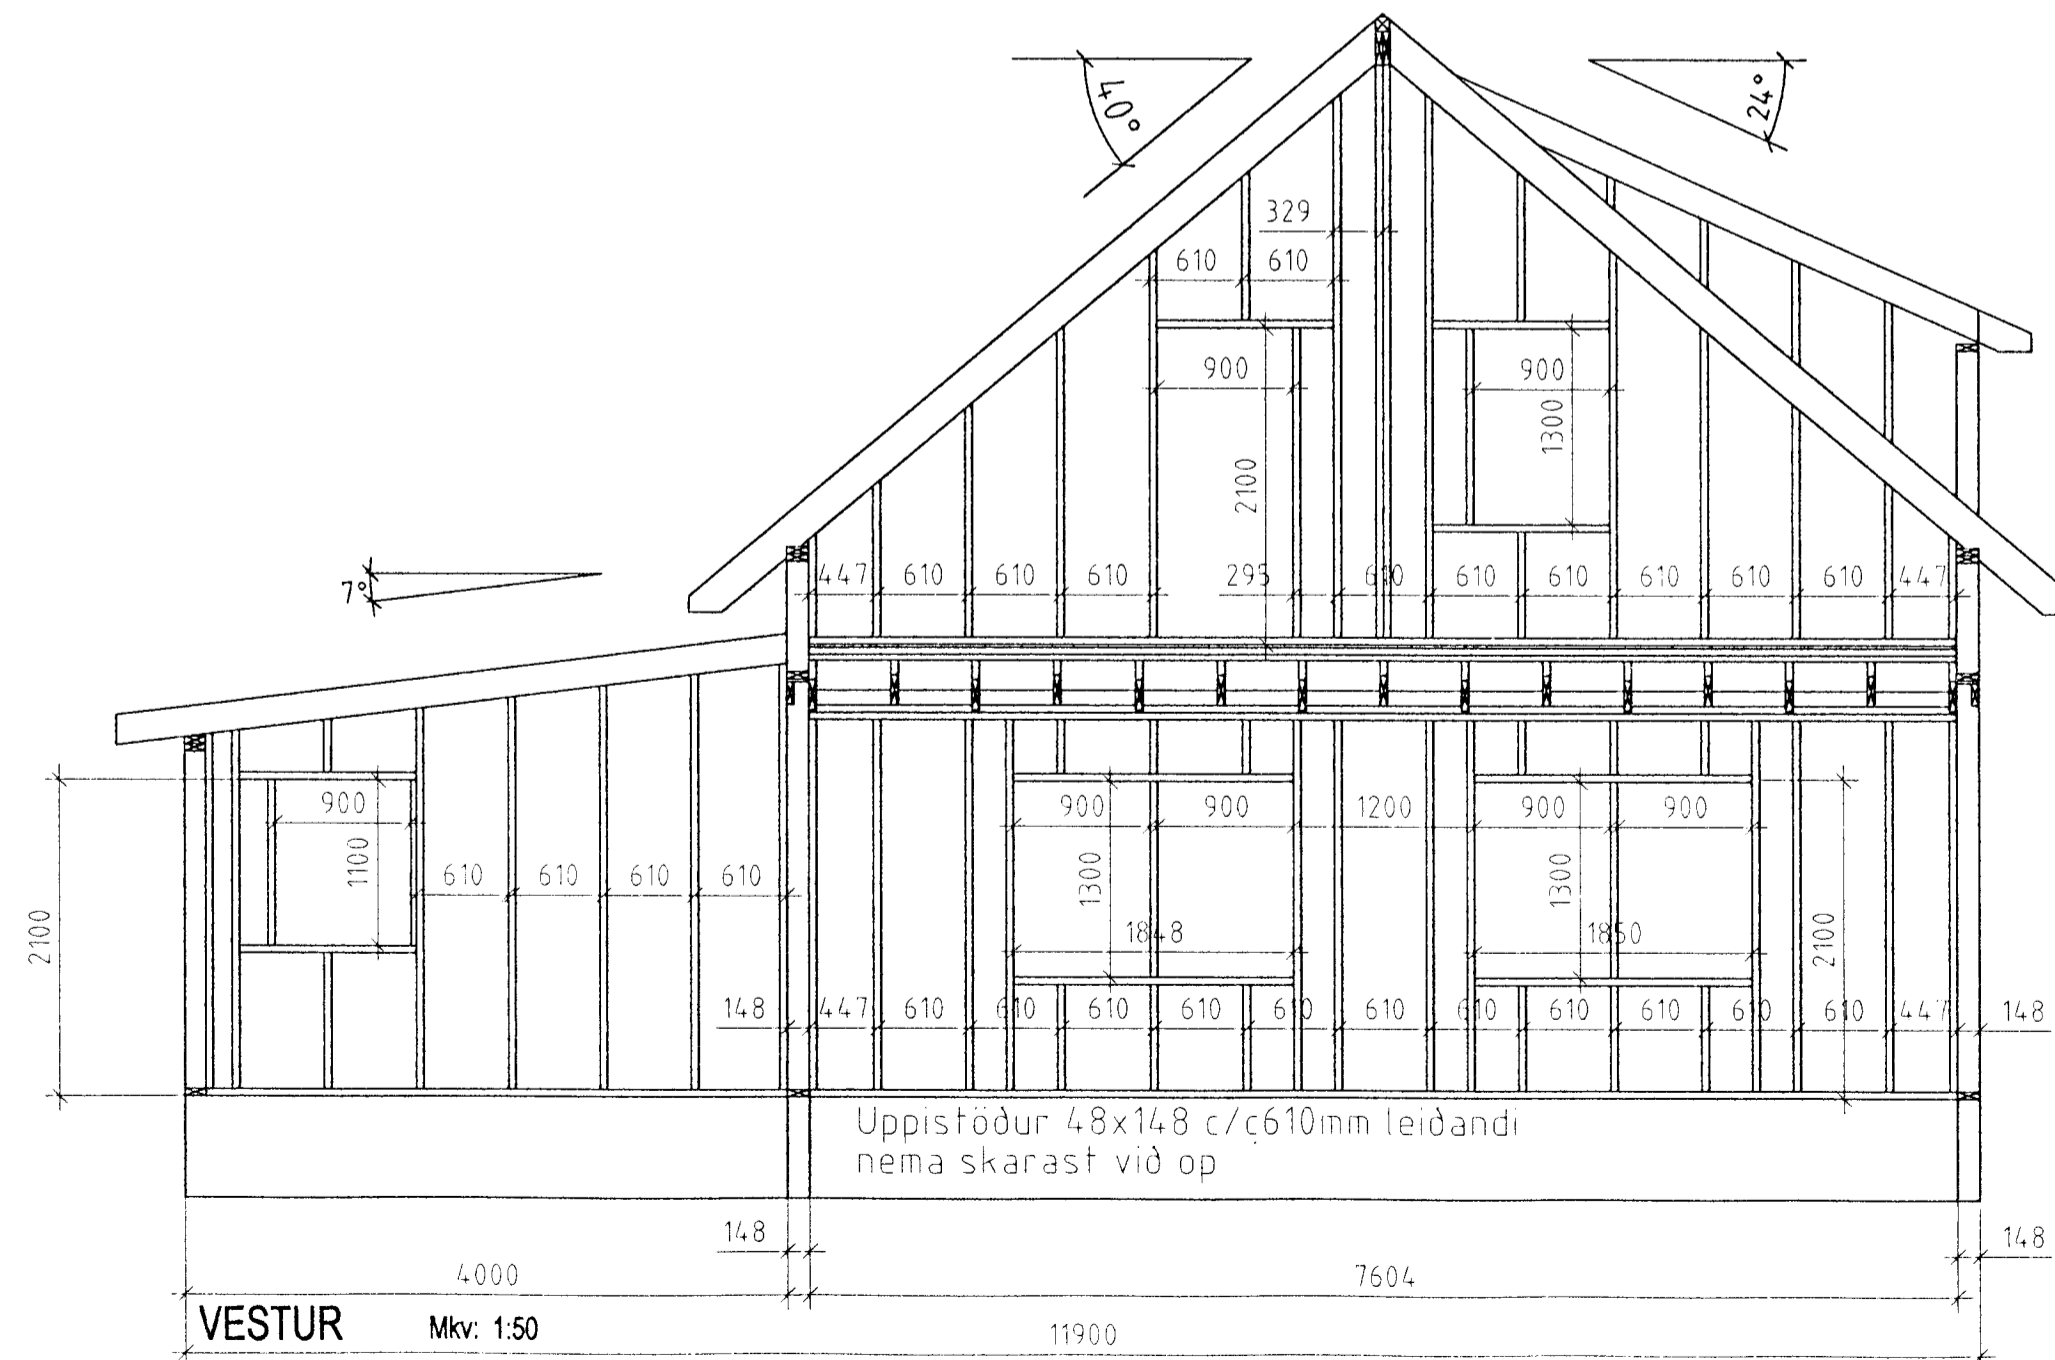

VESTUR Mkv: 1:50

- Efnislisti:
- Sperrur T24 48x223mm (efra þak)
 - Sperrur T24 48x198mm
 - Hanaband T18 38x145mm
 - Gólfbitar T24 48x223mm
 - Grindarefni T18 48x148mm
 - Blikkstodir "U" skúffur 40x140mm
- Sjá nánari skýringar á teikn. nr: B2.0 OG Z1.0

Breytingar.

Nr.:	Lýsing:	Dagss.:
01		
02		

Dagss: 23-04-99

Kvarði: 1:50

Hannað: STJ

Yfirfarið: STJ

Teiknað: BAR

Teikning nr. B3.0

Burðarvirki

Fálkakraun 2 Hafnarfirði

GRAVIS ehf.

Kt: 650398-3519

Kaplahrauni 15, 220 Hafnarfirði

s: 555-3783 fax: 555-2873

Stefán Jörundsson TFI kt. 230145-7099

4 JUNI 1999

