


SNEIDING A - A



breytt dags. teiknað lýsing

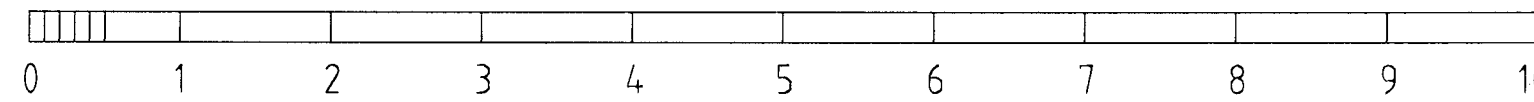

203

FÁLKAFRAUN 2

27.07.99 *Uthúsnám* SNEIDINGAR 1/50

verknr.: hannað/teikn: ff mkv: 1/50 dags: 15.07.1999

TEIKNISTOFAN THAK ERIBRIK ERIBRIKSSON ARKITEKT F.Á.Í. 21236-4519, FF-ÁRKY @ ISLANDIA.IS KLAPPAÐSTÍG 10, 101 REYKJAVÍK, Sími 5511060, Fax 5511066