
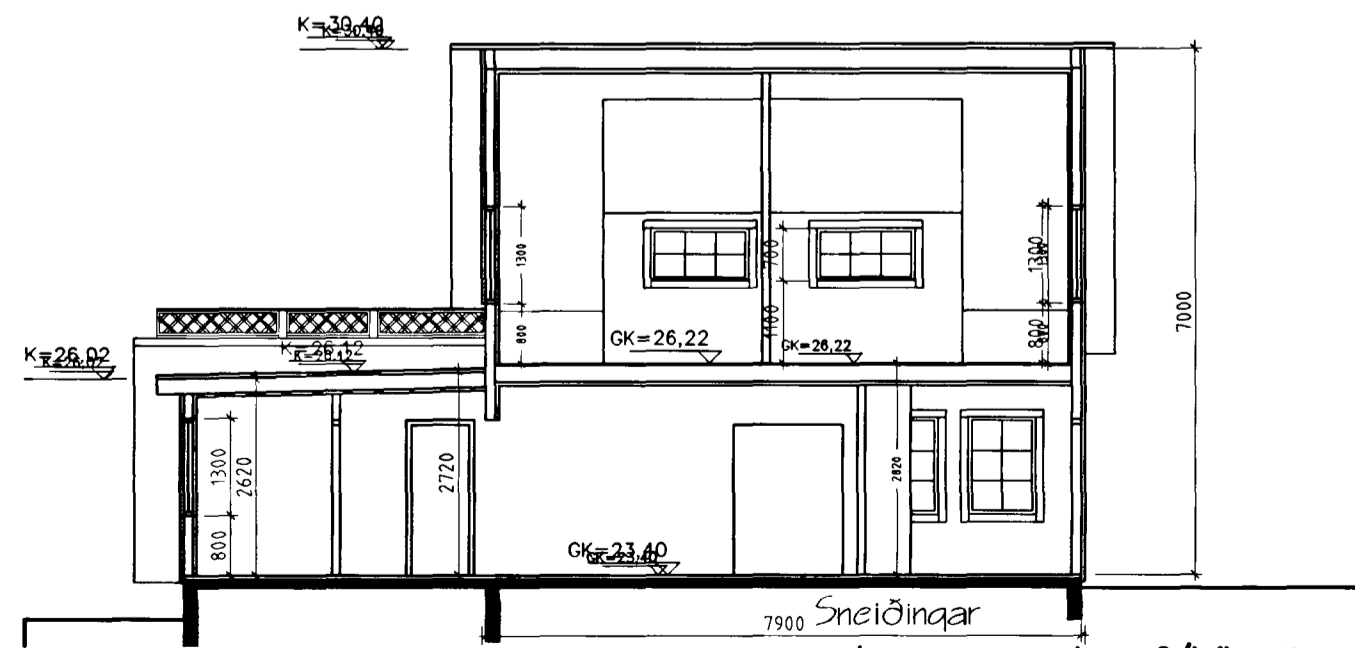
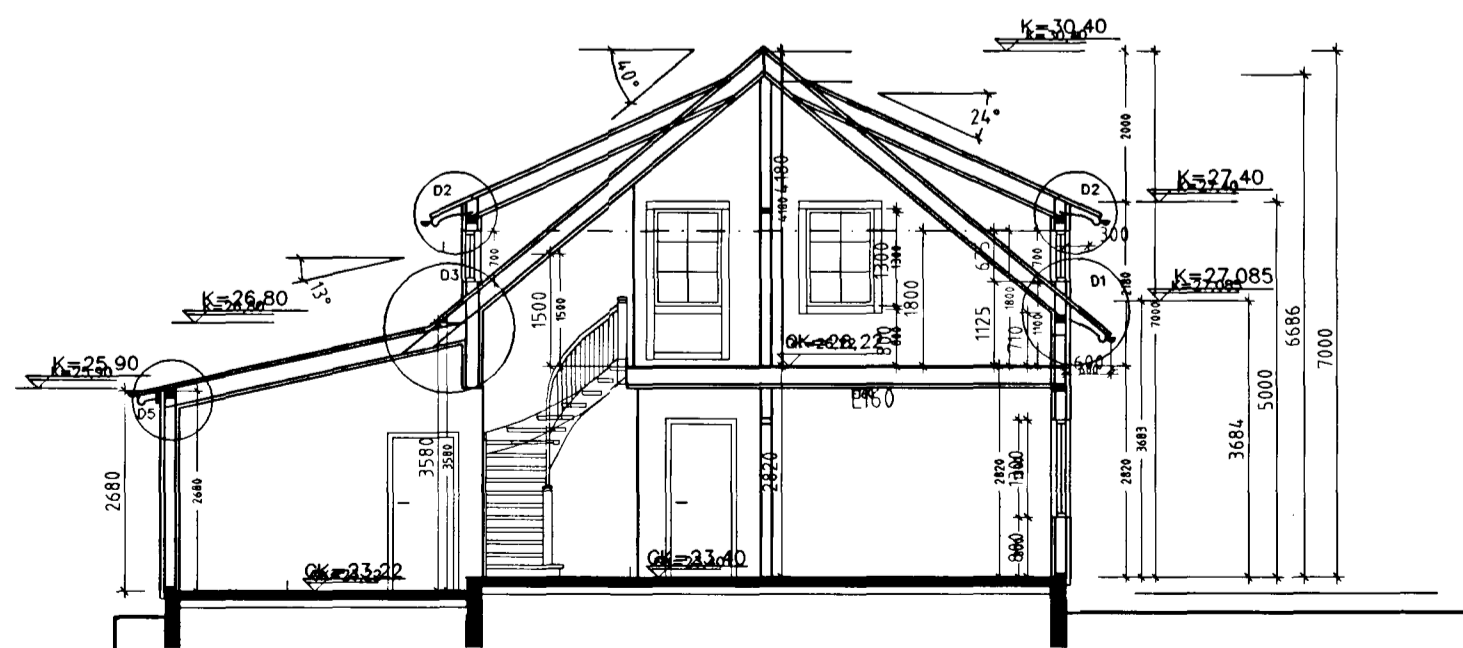
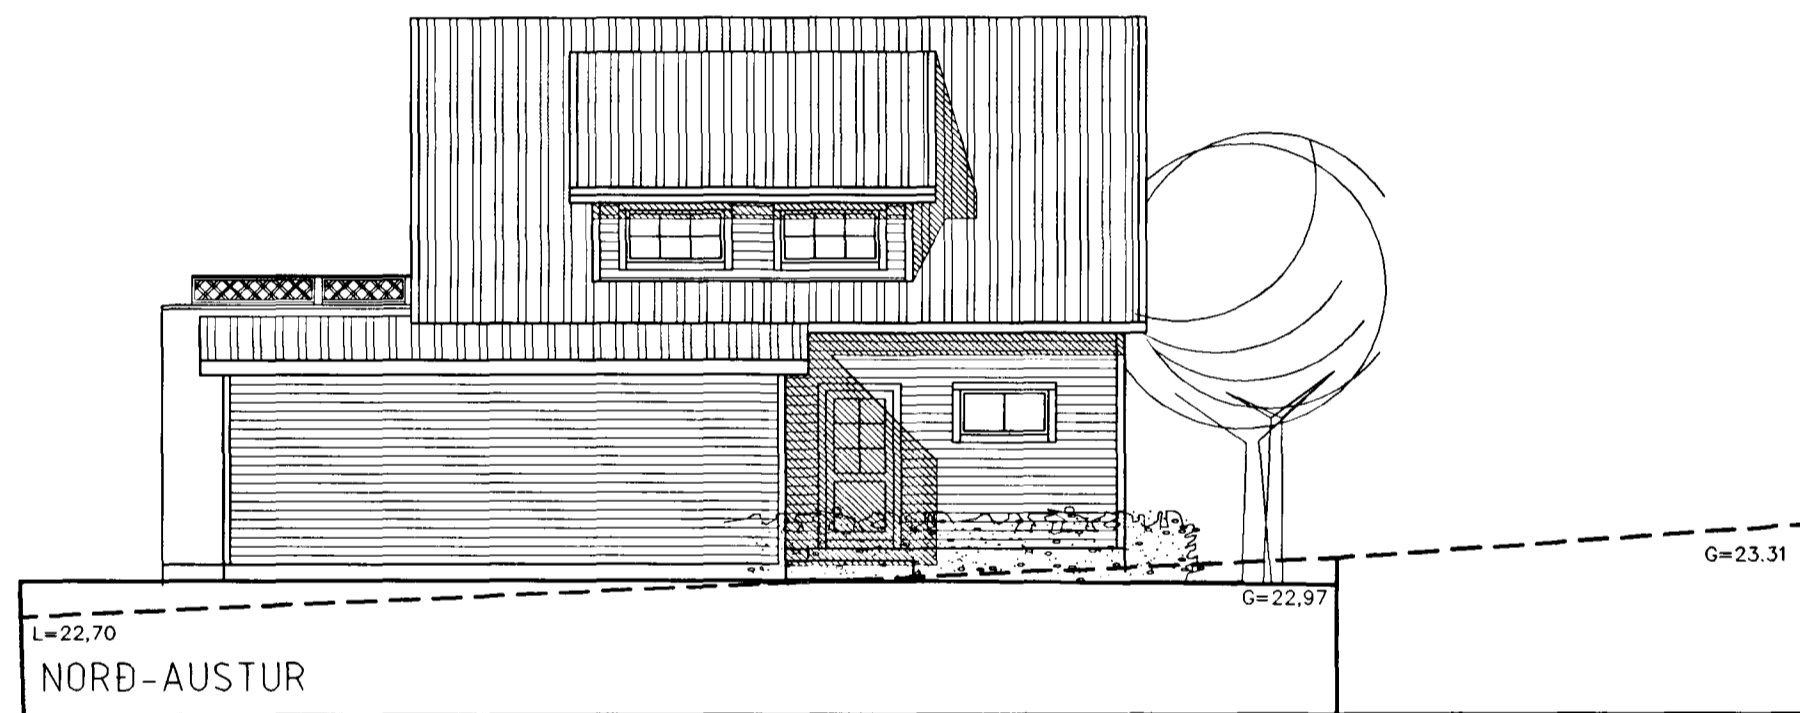
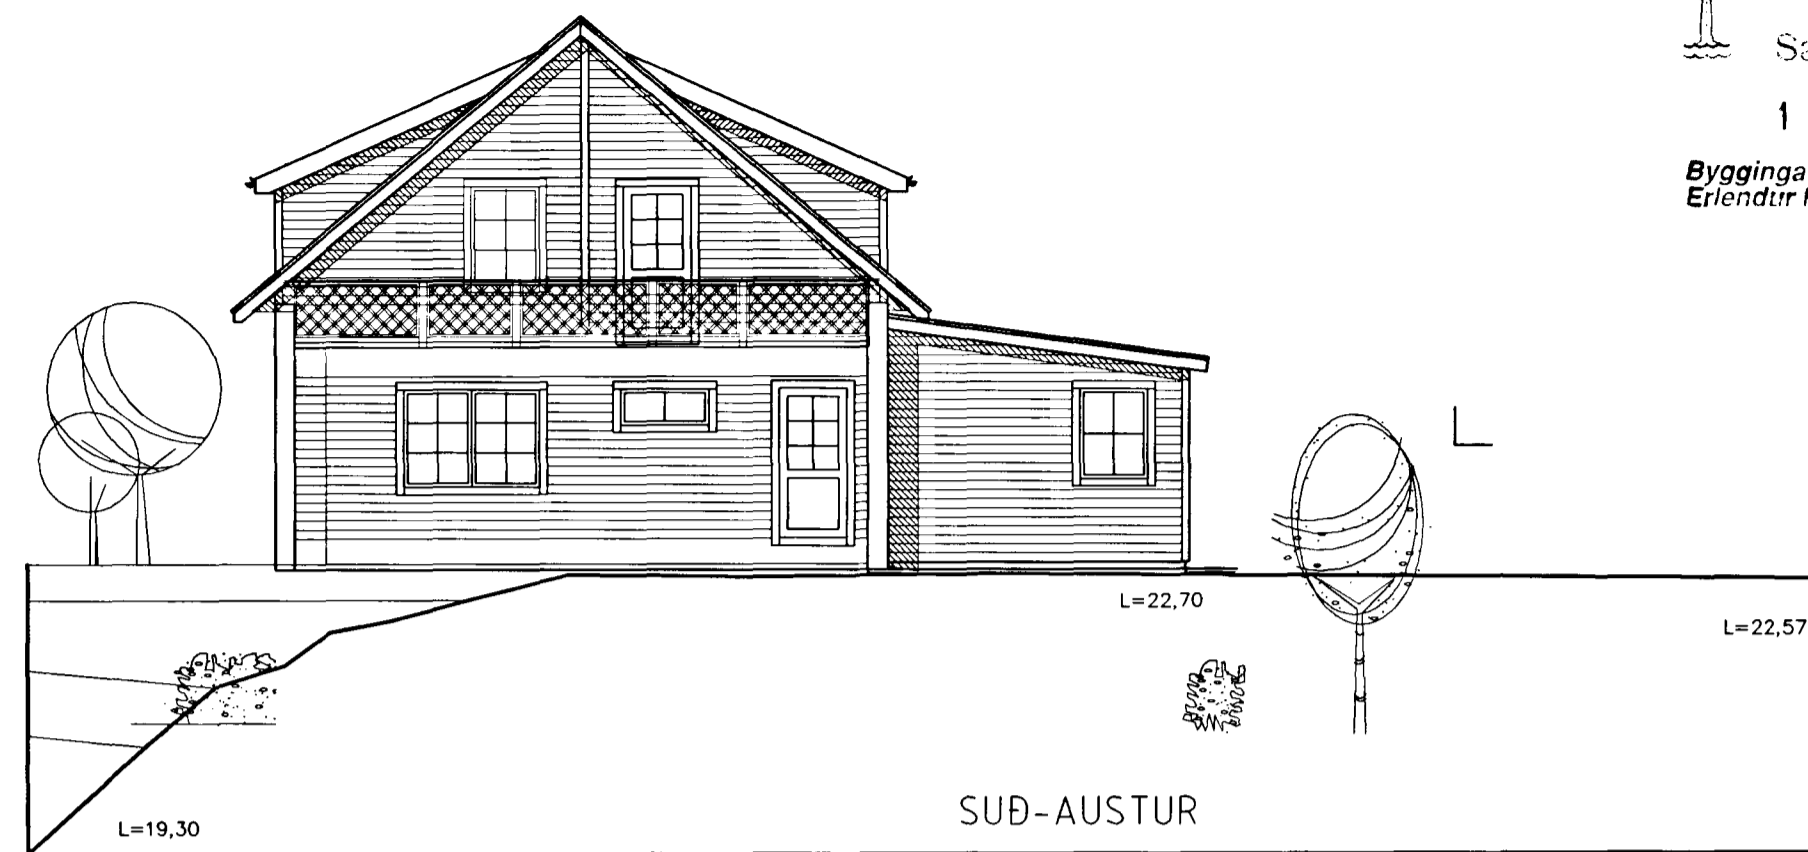


Sampykkt þann
 1.1 FEB. 2000
 Byggingaflutruinn í Hafnarfir
 Erlendur Hjalmarsson

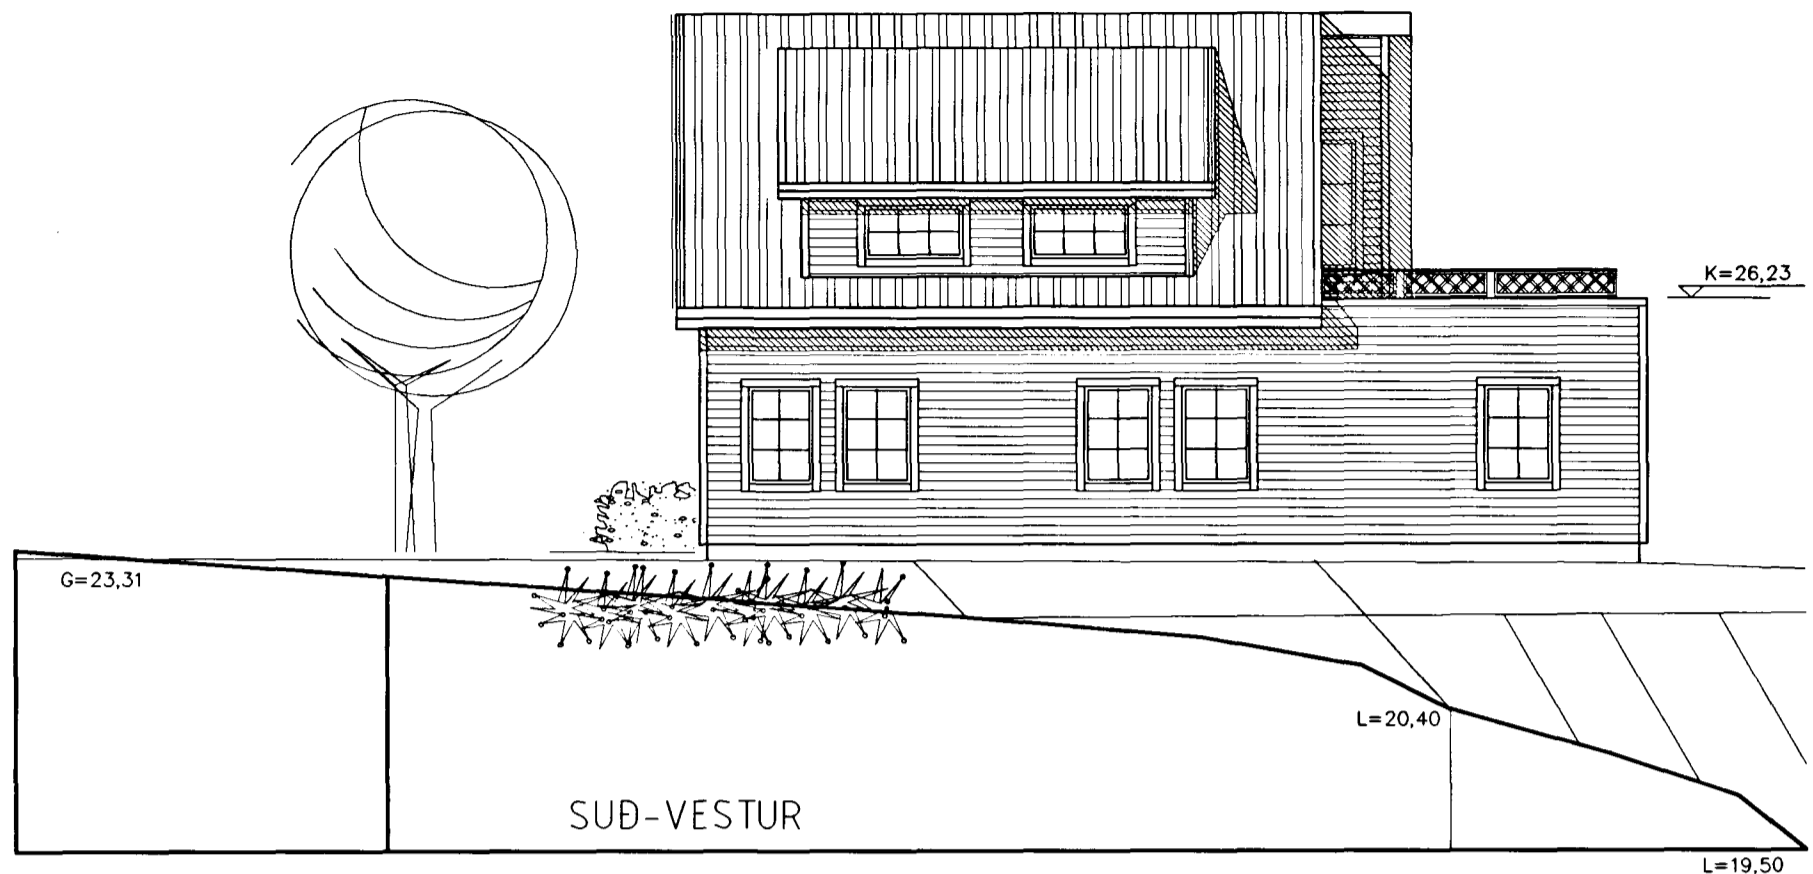

A - FF 28.01.00 FF GRUNNMYNDIR STÆKKADAR, ÚTLITI Breytt dags. teikna? lýsing

TEIKNISTOFAN THAK
 31.01.00

102-A
 Fálkakraun 3
 Útlit
 dags: 08.04.1999

FRBRIK FRBRIKSSON ARKITEKT F.Á.Í. 211256-4519, FF-ΔTK ΘI SLANDIΔIS KLΔPPARST.ÍO, IOI REYKJAVIK, SÍMI 55110 00, FAX 55110 00