


SNEIDING A - A

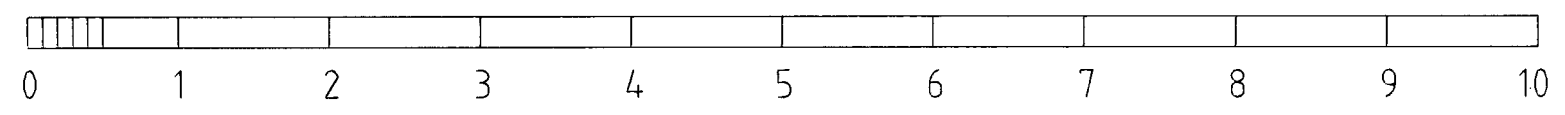

Bygginguátturinn Hafnarfjarðar
 Afgreitt þann
 19 APR. 2000
 Sigurbjartur Halldórsson

203
 Fálkakraun 3
 Sneiðing A - A 1/50

verknr.: hannað/teikn: ff mkv: 1/500 dags: 18.04.00

TEIKNISTOFAN THAK FRÍBRIK FRÍBRIKSSON ARCHITECT F.A.Í. 211250-4510, FFARÍK @ ÍSLANDIÐ.ÍS
 KLAPPAFARSTÍG 10, 101 REYKJAVÍK, Sími 5511000, F.A.Í. 5511000

18.04.00 LHM/Elisav

breytt dags. teiknað lýsing