



Fálkahraun 4
Lágspenna
efri hæð

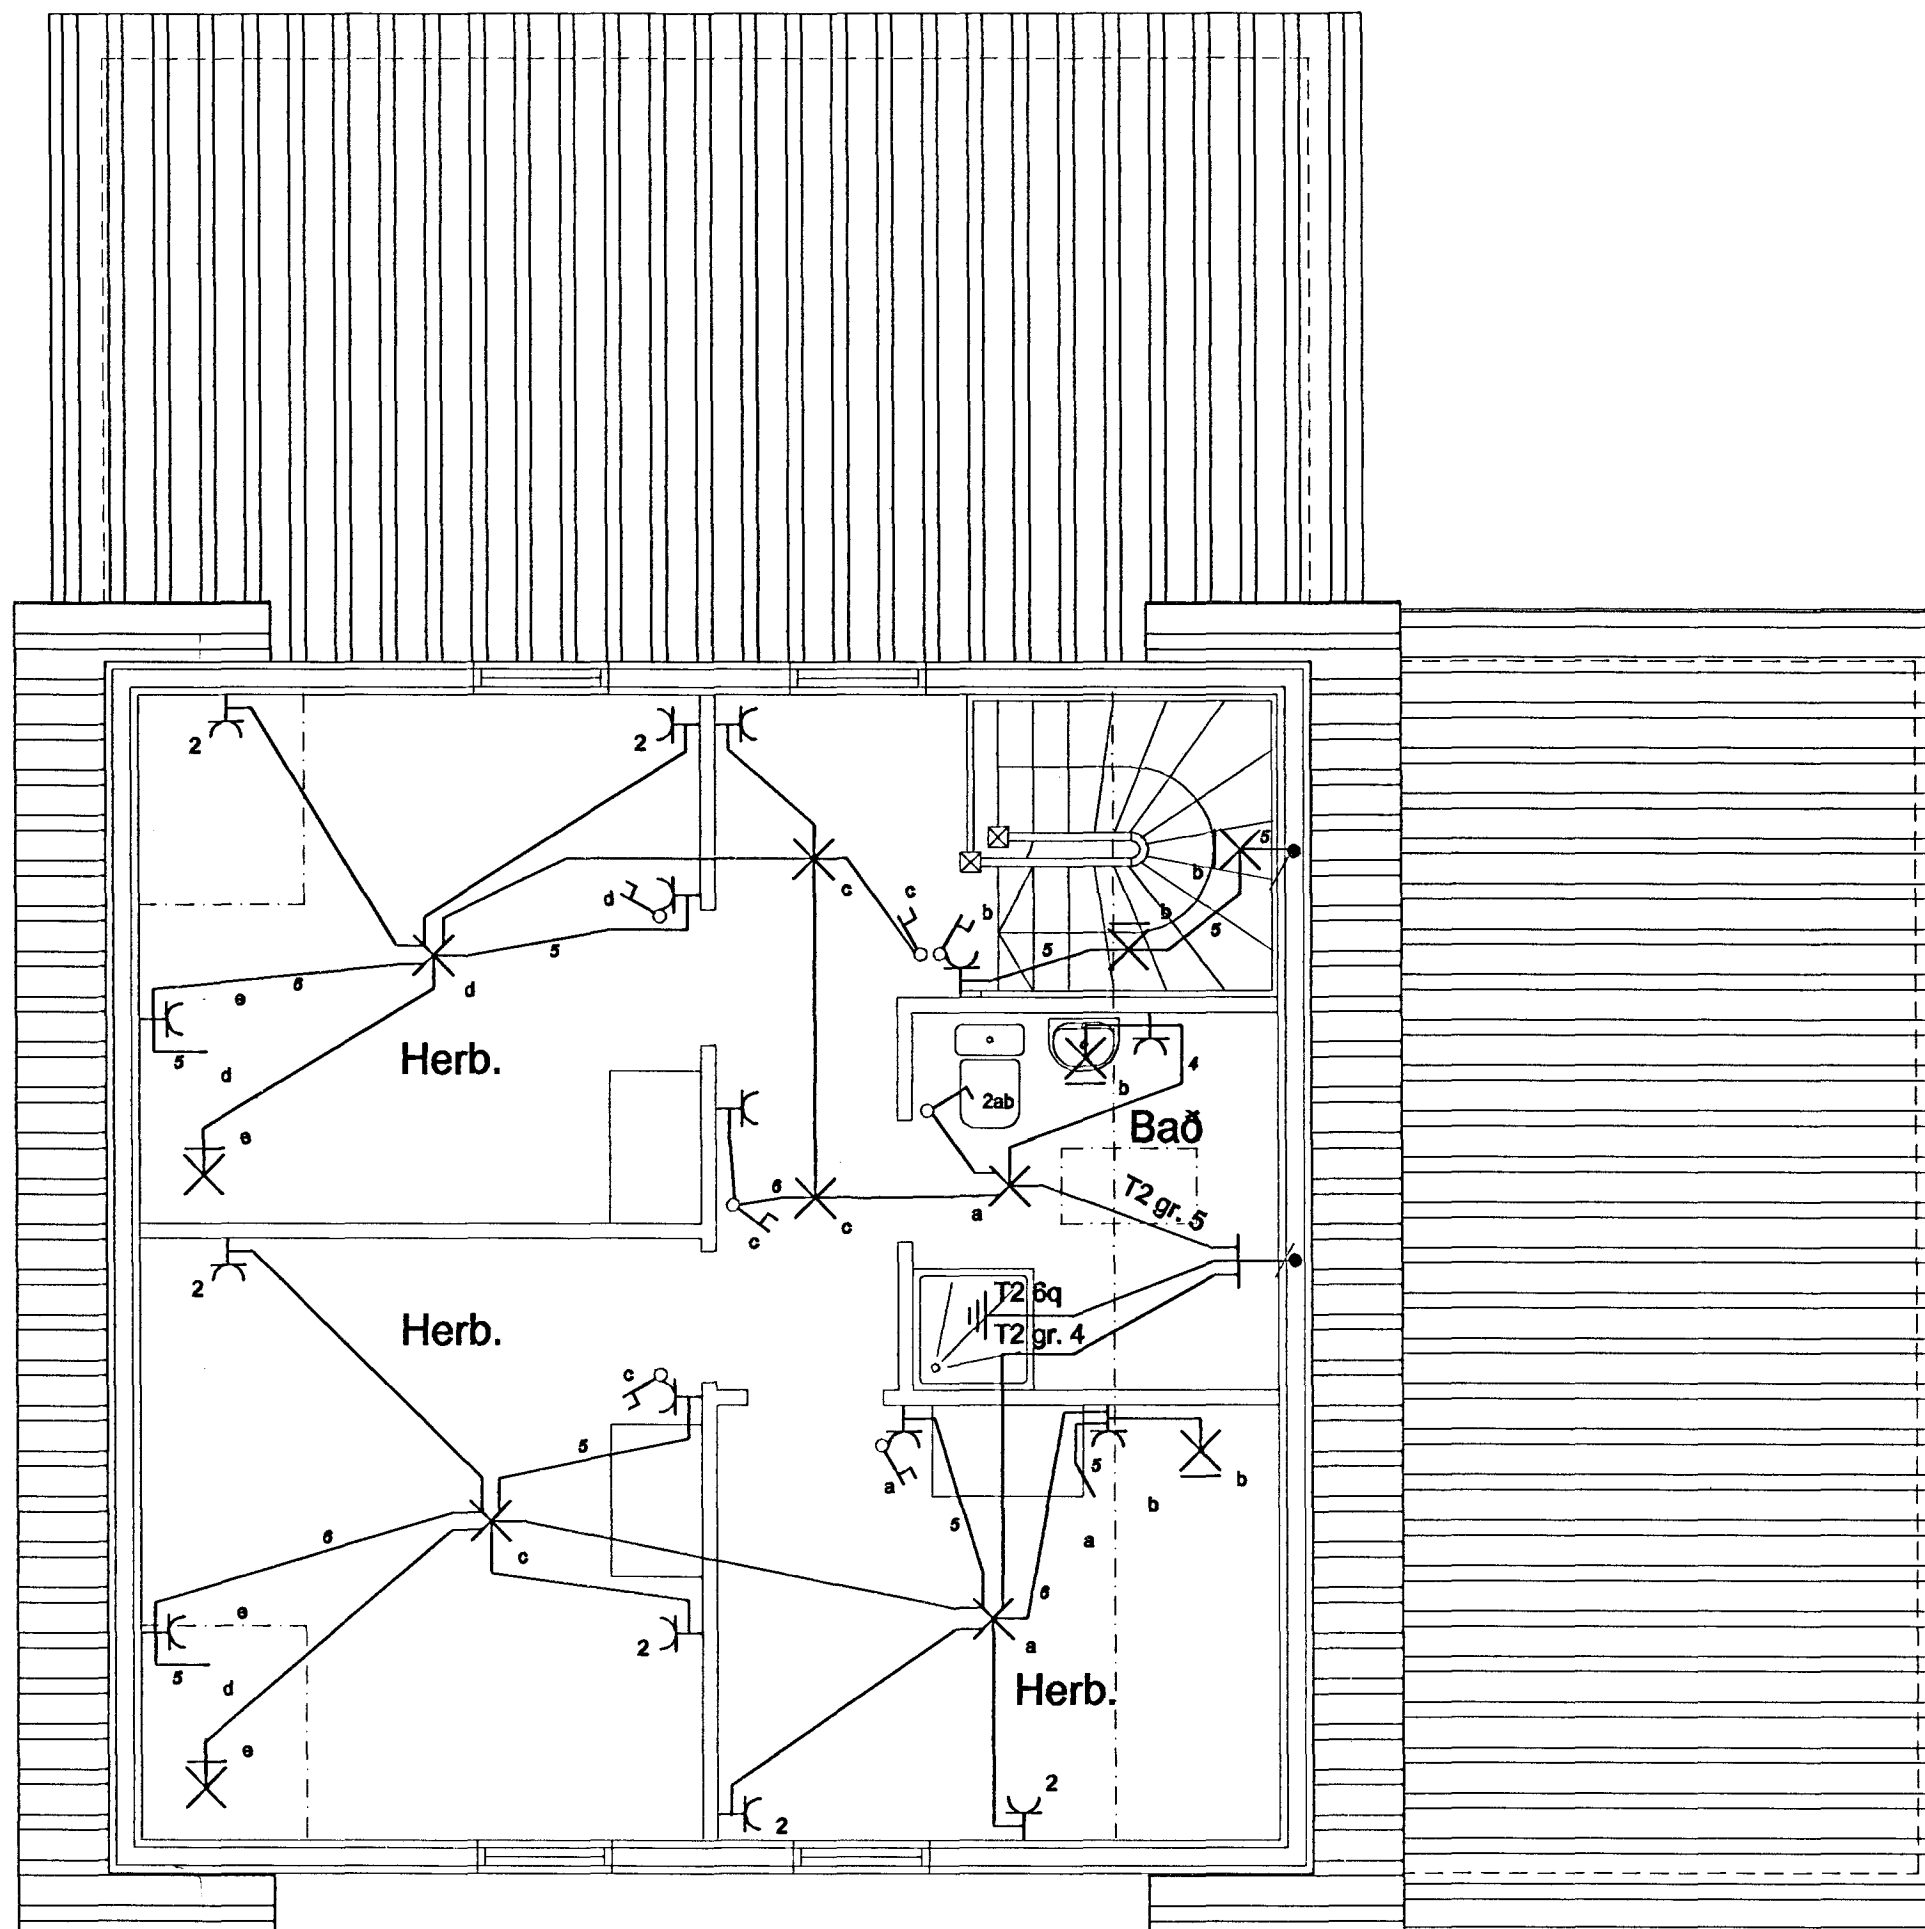

Fálkahraun 4
Smáspenna
efri hæð

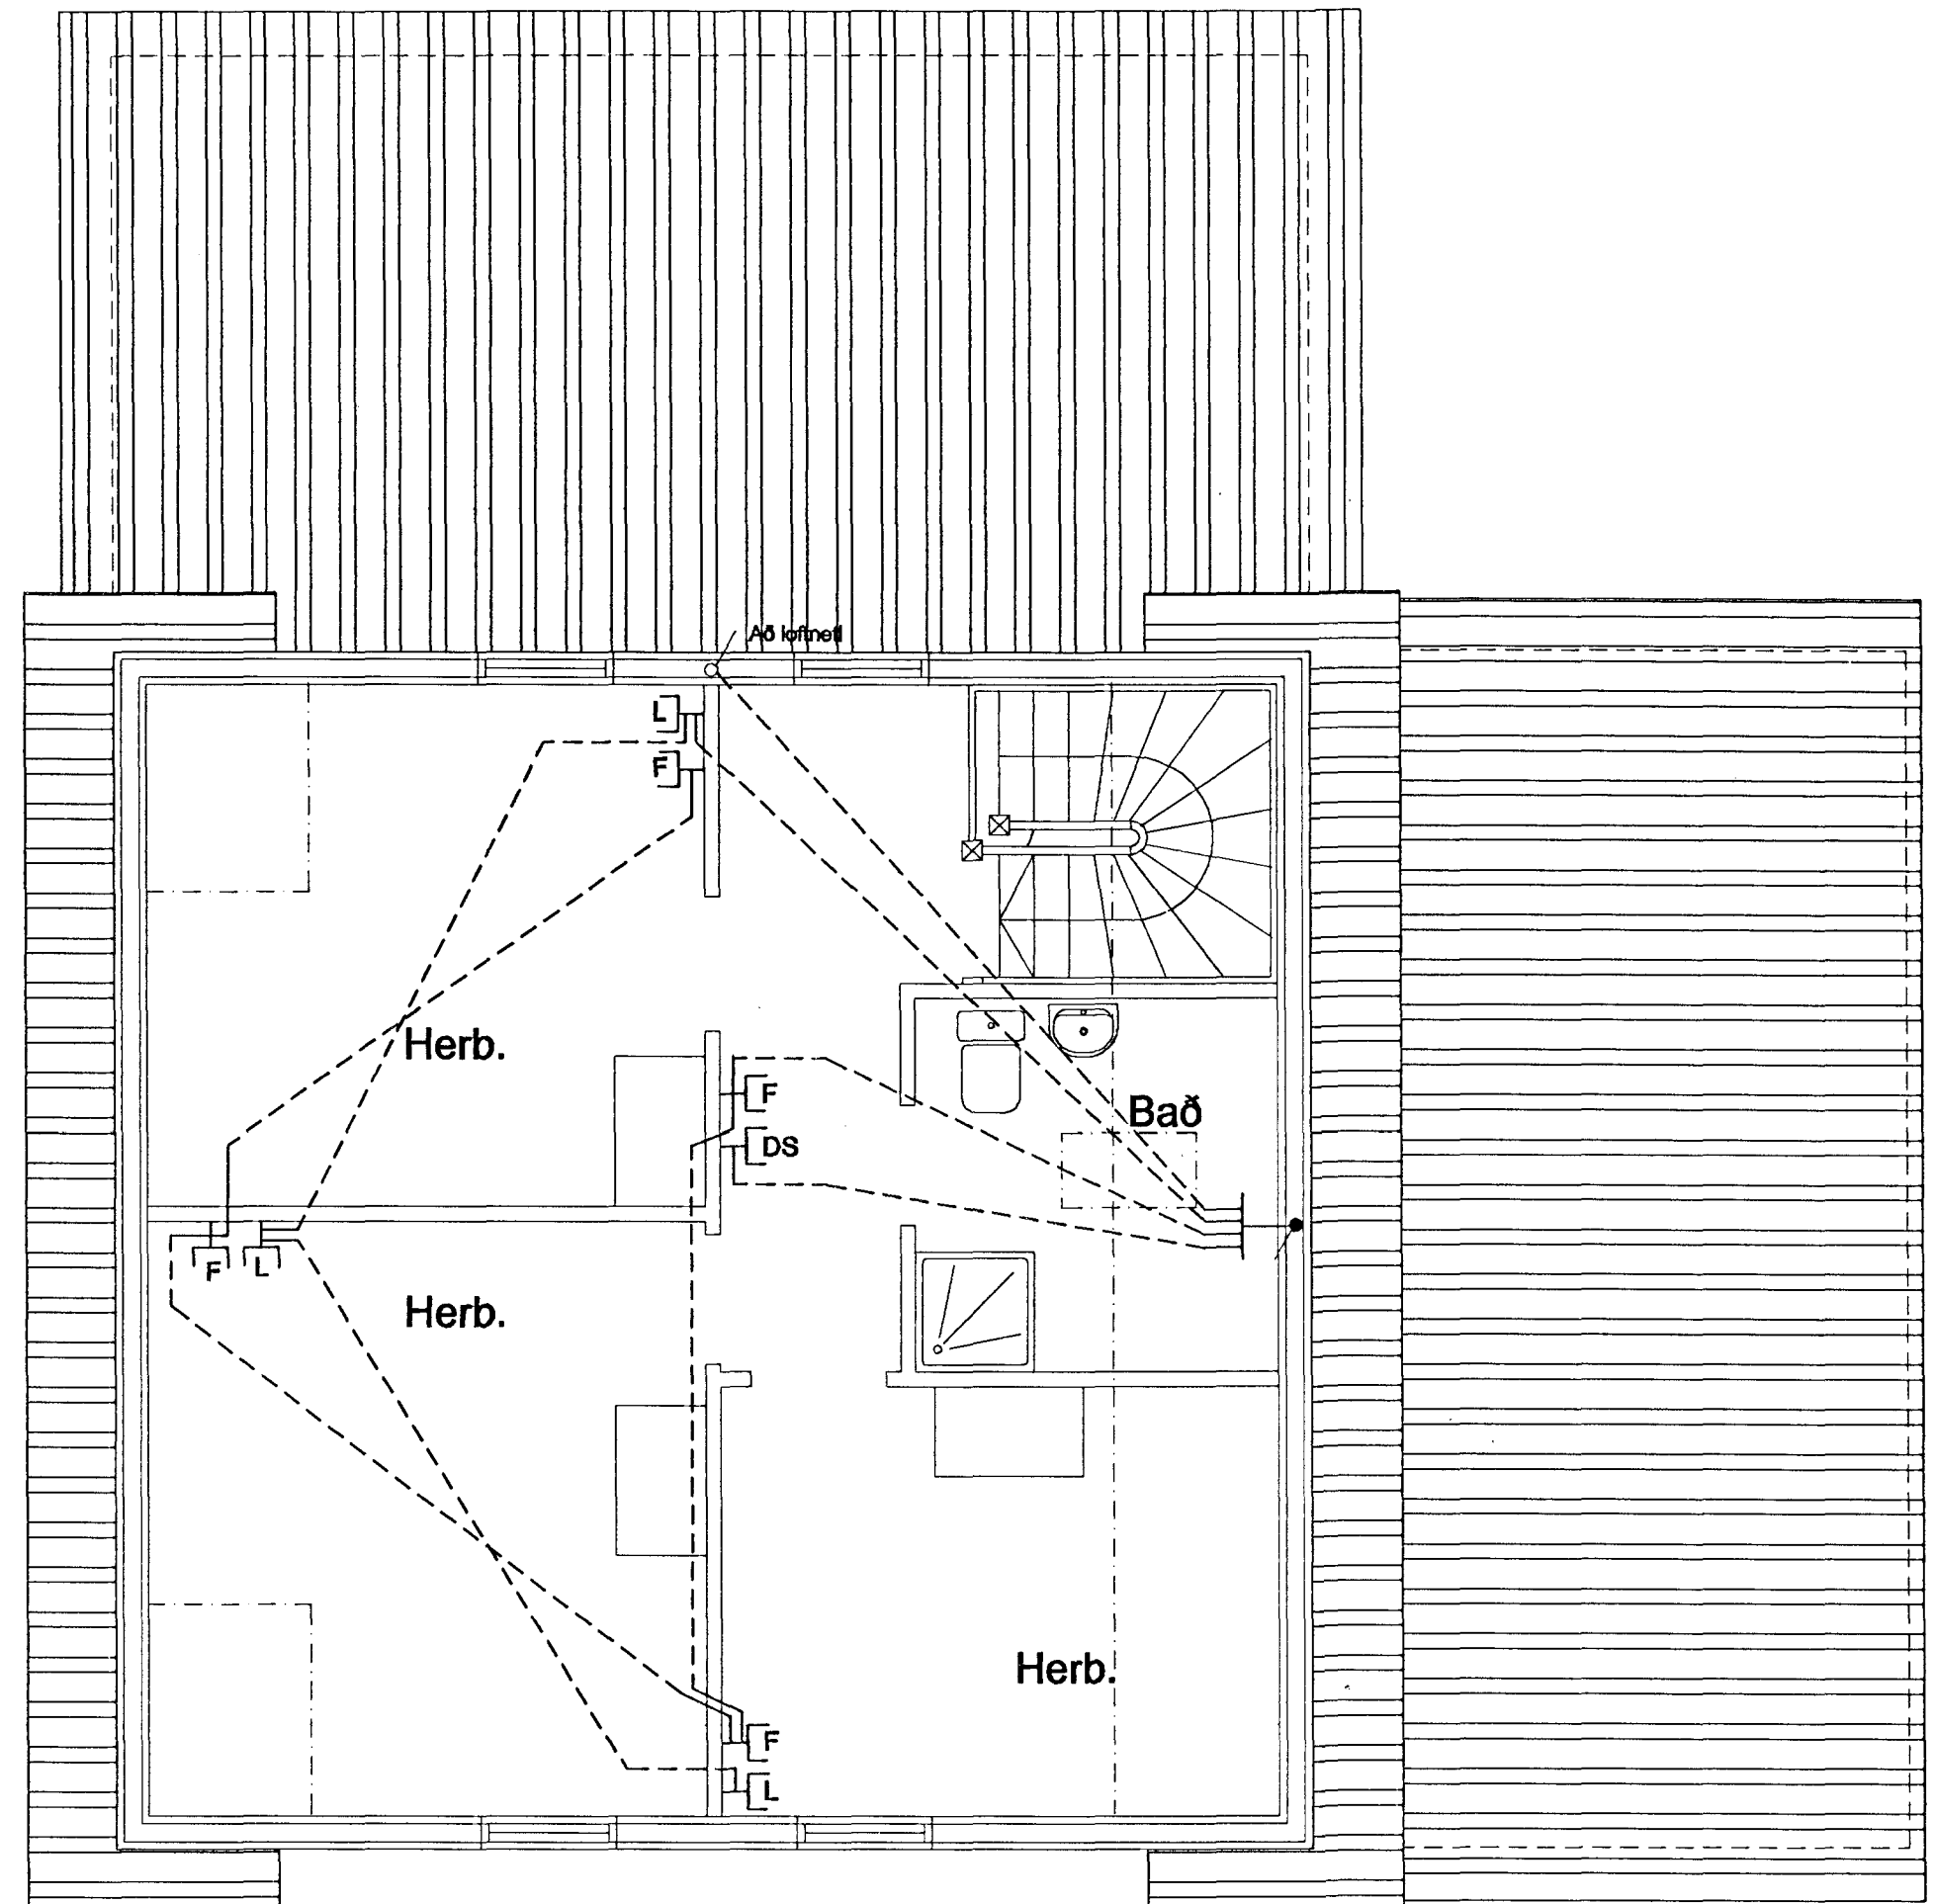

Elys

Raflagnateiningar s. 565-4755 fax: 565-4831

Þórður Kristjánsson Rafv.m. kt. 040851-4969
V. Elma Cates Tætnit. kt.131155-3529

Fálkahraun 4 Hafnarfirði

Fullnaðateikning

Lágspenna
Smáspenna

Teikning nr. 213-98
Mkv: 1:50

Dagss: 13-08-98
Blað: 2 af 3

Hannað: *[Signature]*
Teiknað: *[Signature]*