



SUÐUR Mkv. 1:50

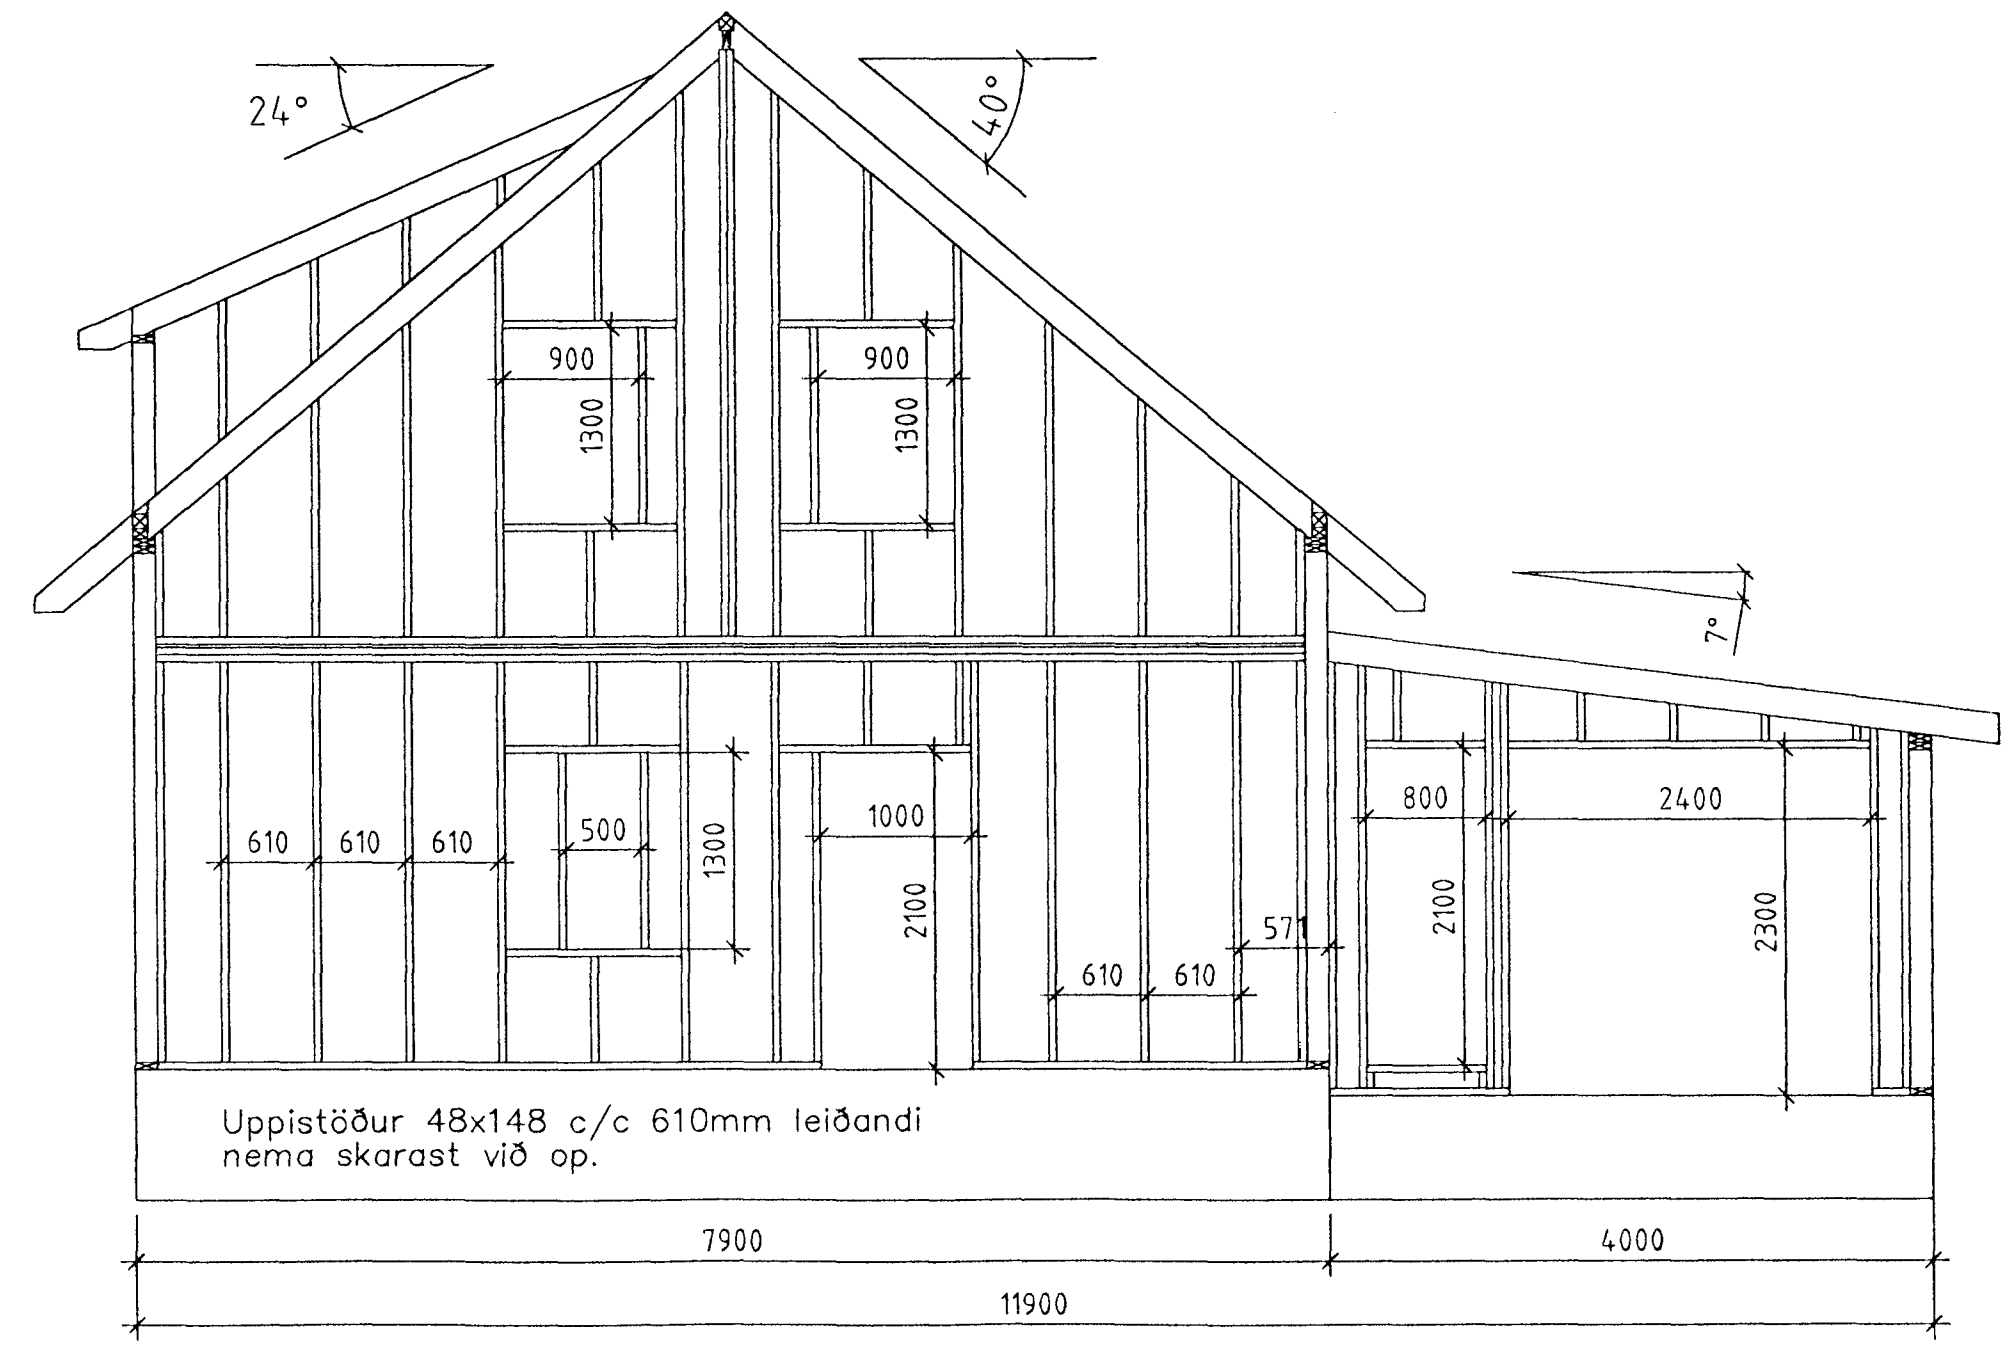

AUSTUR Mkv. 1:50

Skýringar:
 Sperrur T24 48x198mm
 Gólfbitar T24 48x222mm
 Grindaefni T18 48x148mm

Breytingar.		
Nr.:	Lýsing:	Dagss.:
01		
02		
Dagss: 26-04-99		
Kvarði: 1:50		
Hannað: STJ		Yfirfarið: STJ
Teiknað: BAR		
Teikning nr. B3.0		
Burðarvirki		
Fálkahraun 4 Hafnarfirði		
GRAVIS ehf.		
Kt:650398-3519		
Kaplahauni 15, 220 Hafnarfirði		
s:555-3783 fax:555-2873		
Stefán Jörundsson TÍÍ kt. 230145-7099		
