


SNEIDING A - A

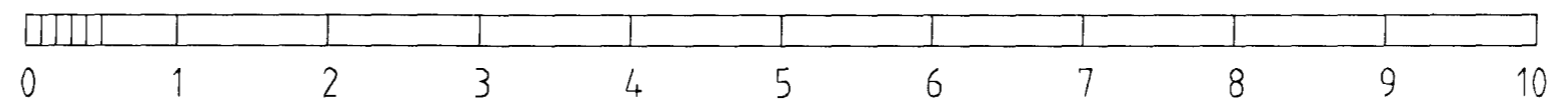

203

FÁLKARLAUN 4

27.07.99 *Litvín* SNEIDINGAR 1/50

verknr.: hannað/teikn: ff mkv: 1/50 dags: 15.07.1999

TEIKNISTOFAN THAK FRIDRIK FRIDRIKSSON ARCHITECT F.A. 21256-4519, FÉLAGIÐ ÍSLANDÍAS KLAPPARSTÍG 16, 101 REYKJAVÍK, Sími 5511060, Fax 5511060