


SNEIDING B - B

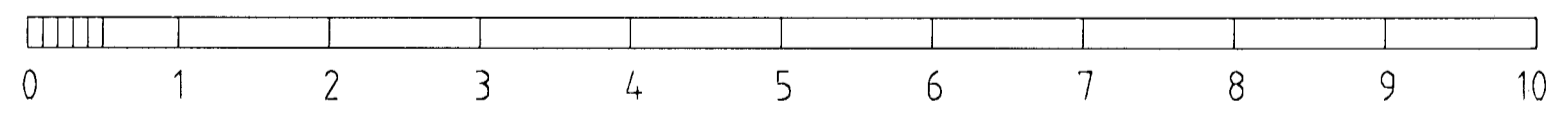

204

FÁLKARLUN 4

27.07.99 Litla-Saksu SNEIDINGAR 1/50

verknr.:

hannað/teikn: ff

mkv: 1/100.1/500 dags: 15.07.1999

TEIKNISTOFAN THAK	FRIDRIK FRIDRIKSSON DRÆKTEKT F.Ð.Í 21256-4319, FF-DRK 01 SLANDIAÍSLIS
	KLAPPARSTÍG 16, 101 REYKJAVÍK, Sími 55110 60, Fax 55110 60