
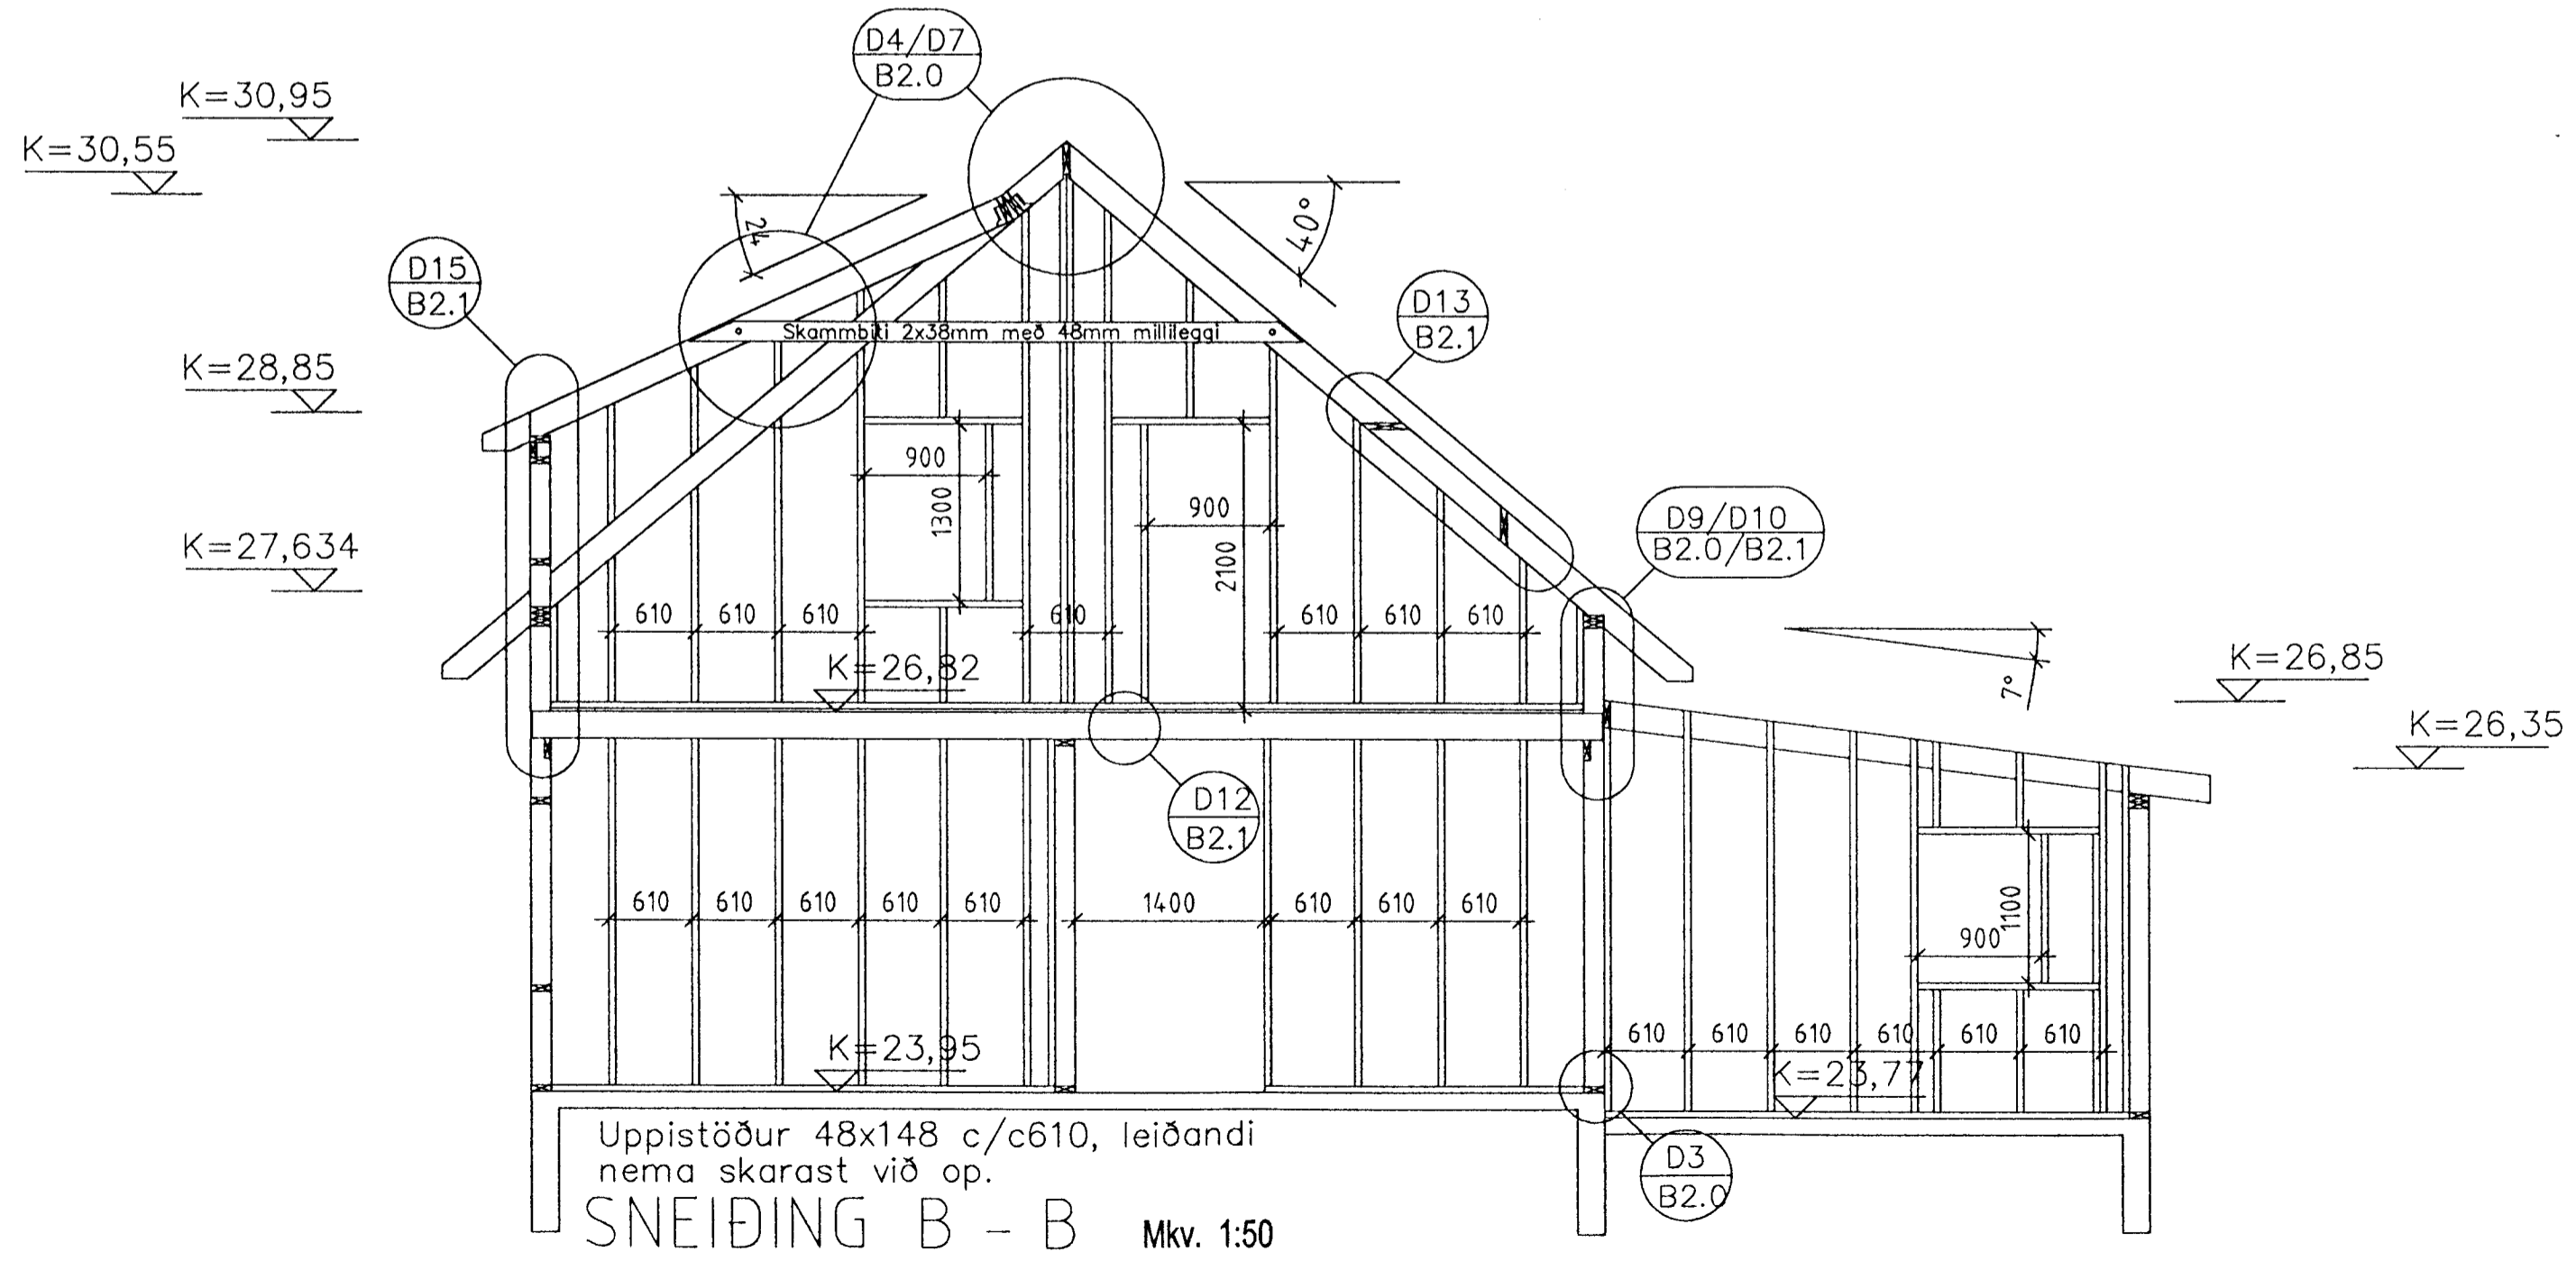


SNEIÐING A - A Mkv. 1:50

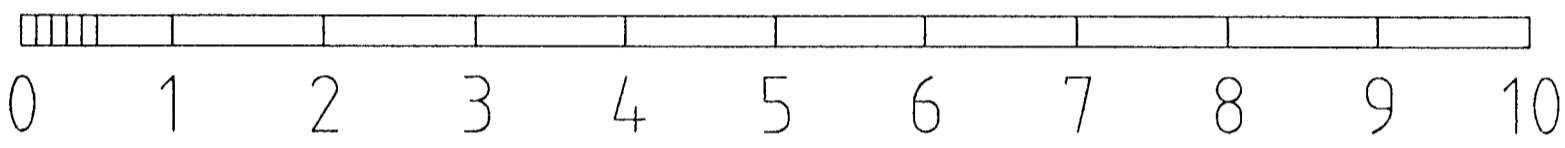

SNEIÐING B - B Mkv. 1:50

K=31,00

K=26,67

K=26,57

D11/D14
B2.1

D6
B2.0

D2
B2.0

D1
B2.0

D4/D7
B2.0

D15
B2.1

D13
B2.1

D9/D10
B2.0/B2.1

D12
B2.1

D3
B2.0

Skýringar:
 Sperrur T24 48x198mm
 Gólfbitar T24 48x222mm
 Grindaefni T18 48x148mm
 Sjá nánari skýringar á teikn. nr: Z1.0 og B2.0

Breytingar.

Nr.:	Lýsing:	Dagss.:
01		
02		

Dagss: 28-04-99

Kvarði: 1:50

Hannað: STJ

Yfirfað: STJ

Teiknað: BAR

Teikning nr. B1.0

Snið, burðarvirki

Fálkakraun 4 Hafnarfirði

GRAVIS ehf.




Kt:650398-3519

Kaplahrauni 15 220 Hafnarfirði

s:555-3783 fax:555-2873

Stefán Jörundsson TFÍ kt. 230145-7099

3 - JUNI 1999

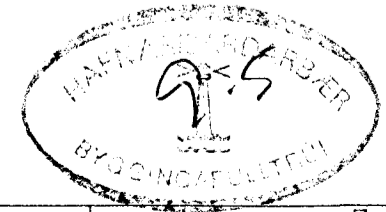

Stefán Jörundsson