



GÓLFHITI GRUNNMYND, 1:50

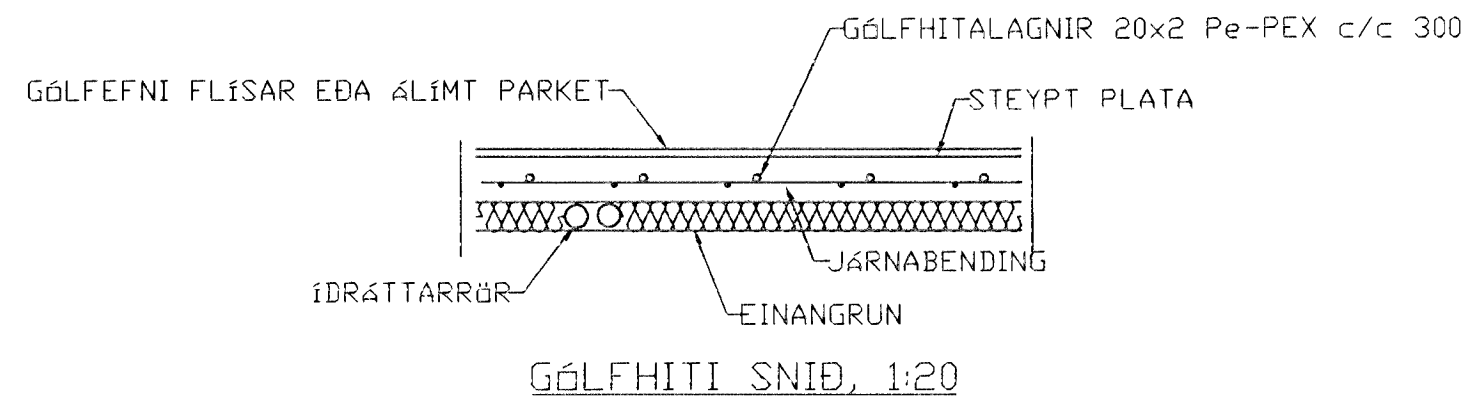

SKÝRINGAR

INNSTEYPTAR GÓLFHITALAGNIR ERU 20x2 Pe-PEX 0,6 MPa, 60°C. STEYPUHULA YFIR LÖGNUM MIN 30 MM

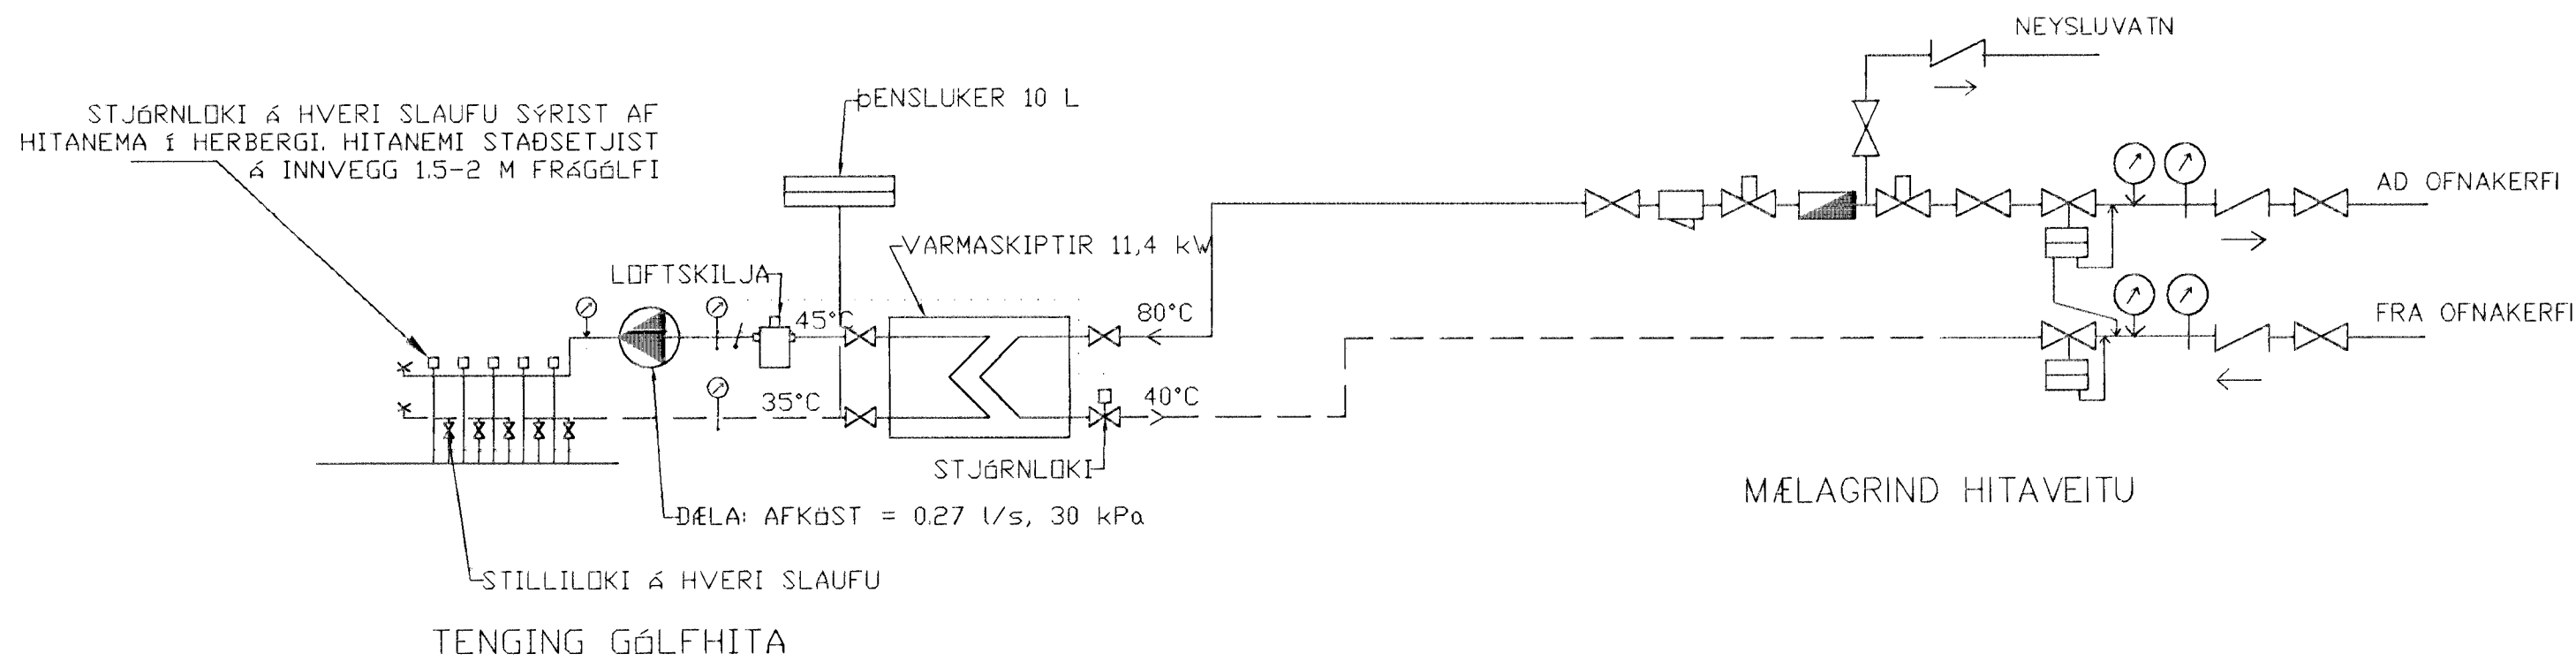

BR.	DAGS.	EDLI BREITINGA	SIGN.
<p>FÁLKAHRAUN 5 HAFNARFIRÐI</p> <p>GÓLFHITI</p> <div style="border: 1px solid black; padding: 2px; display: inline-block;"> <p>Byggingatillitni Hafnarfjarðar Ágreitt þann 11 MAÍ 1993 Sigurbjartur Halldórsson</p> </div>			
DAGS. MAÍ 98			
VERK NR. 9804			
TEIKN. NR. 2-02			
HANNAD SVEINBJÖRN HINRIKSSON <i>4/11</i>			
TEIKNAD SVEINBJÖRN HINRIKSSON			
YFIRFARIÐ			
TÆKNIÞJÓNUSTA SIGURDAR ÞORLEIFSSONAR ehf			
STRANDGÖTU 11-220 HAFNARFIRÐI-SÍMI 555-4255			