



Fálkakraun 6
Lágspenna
neðri hæð

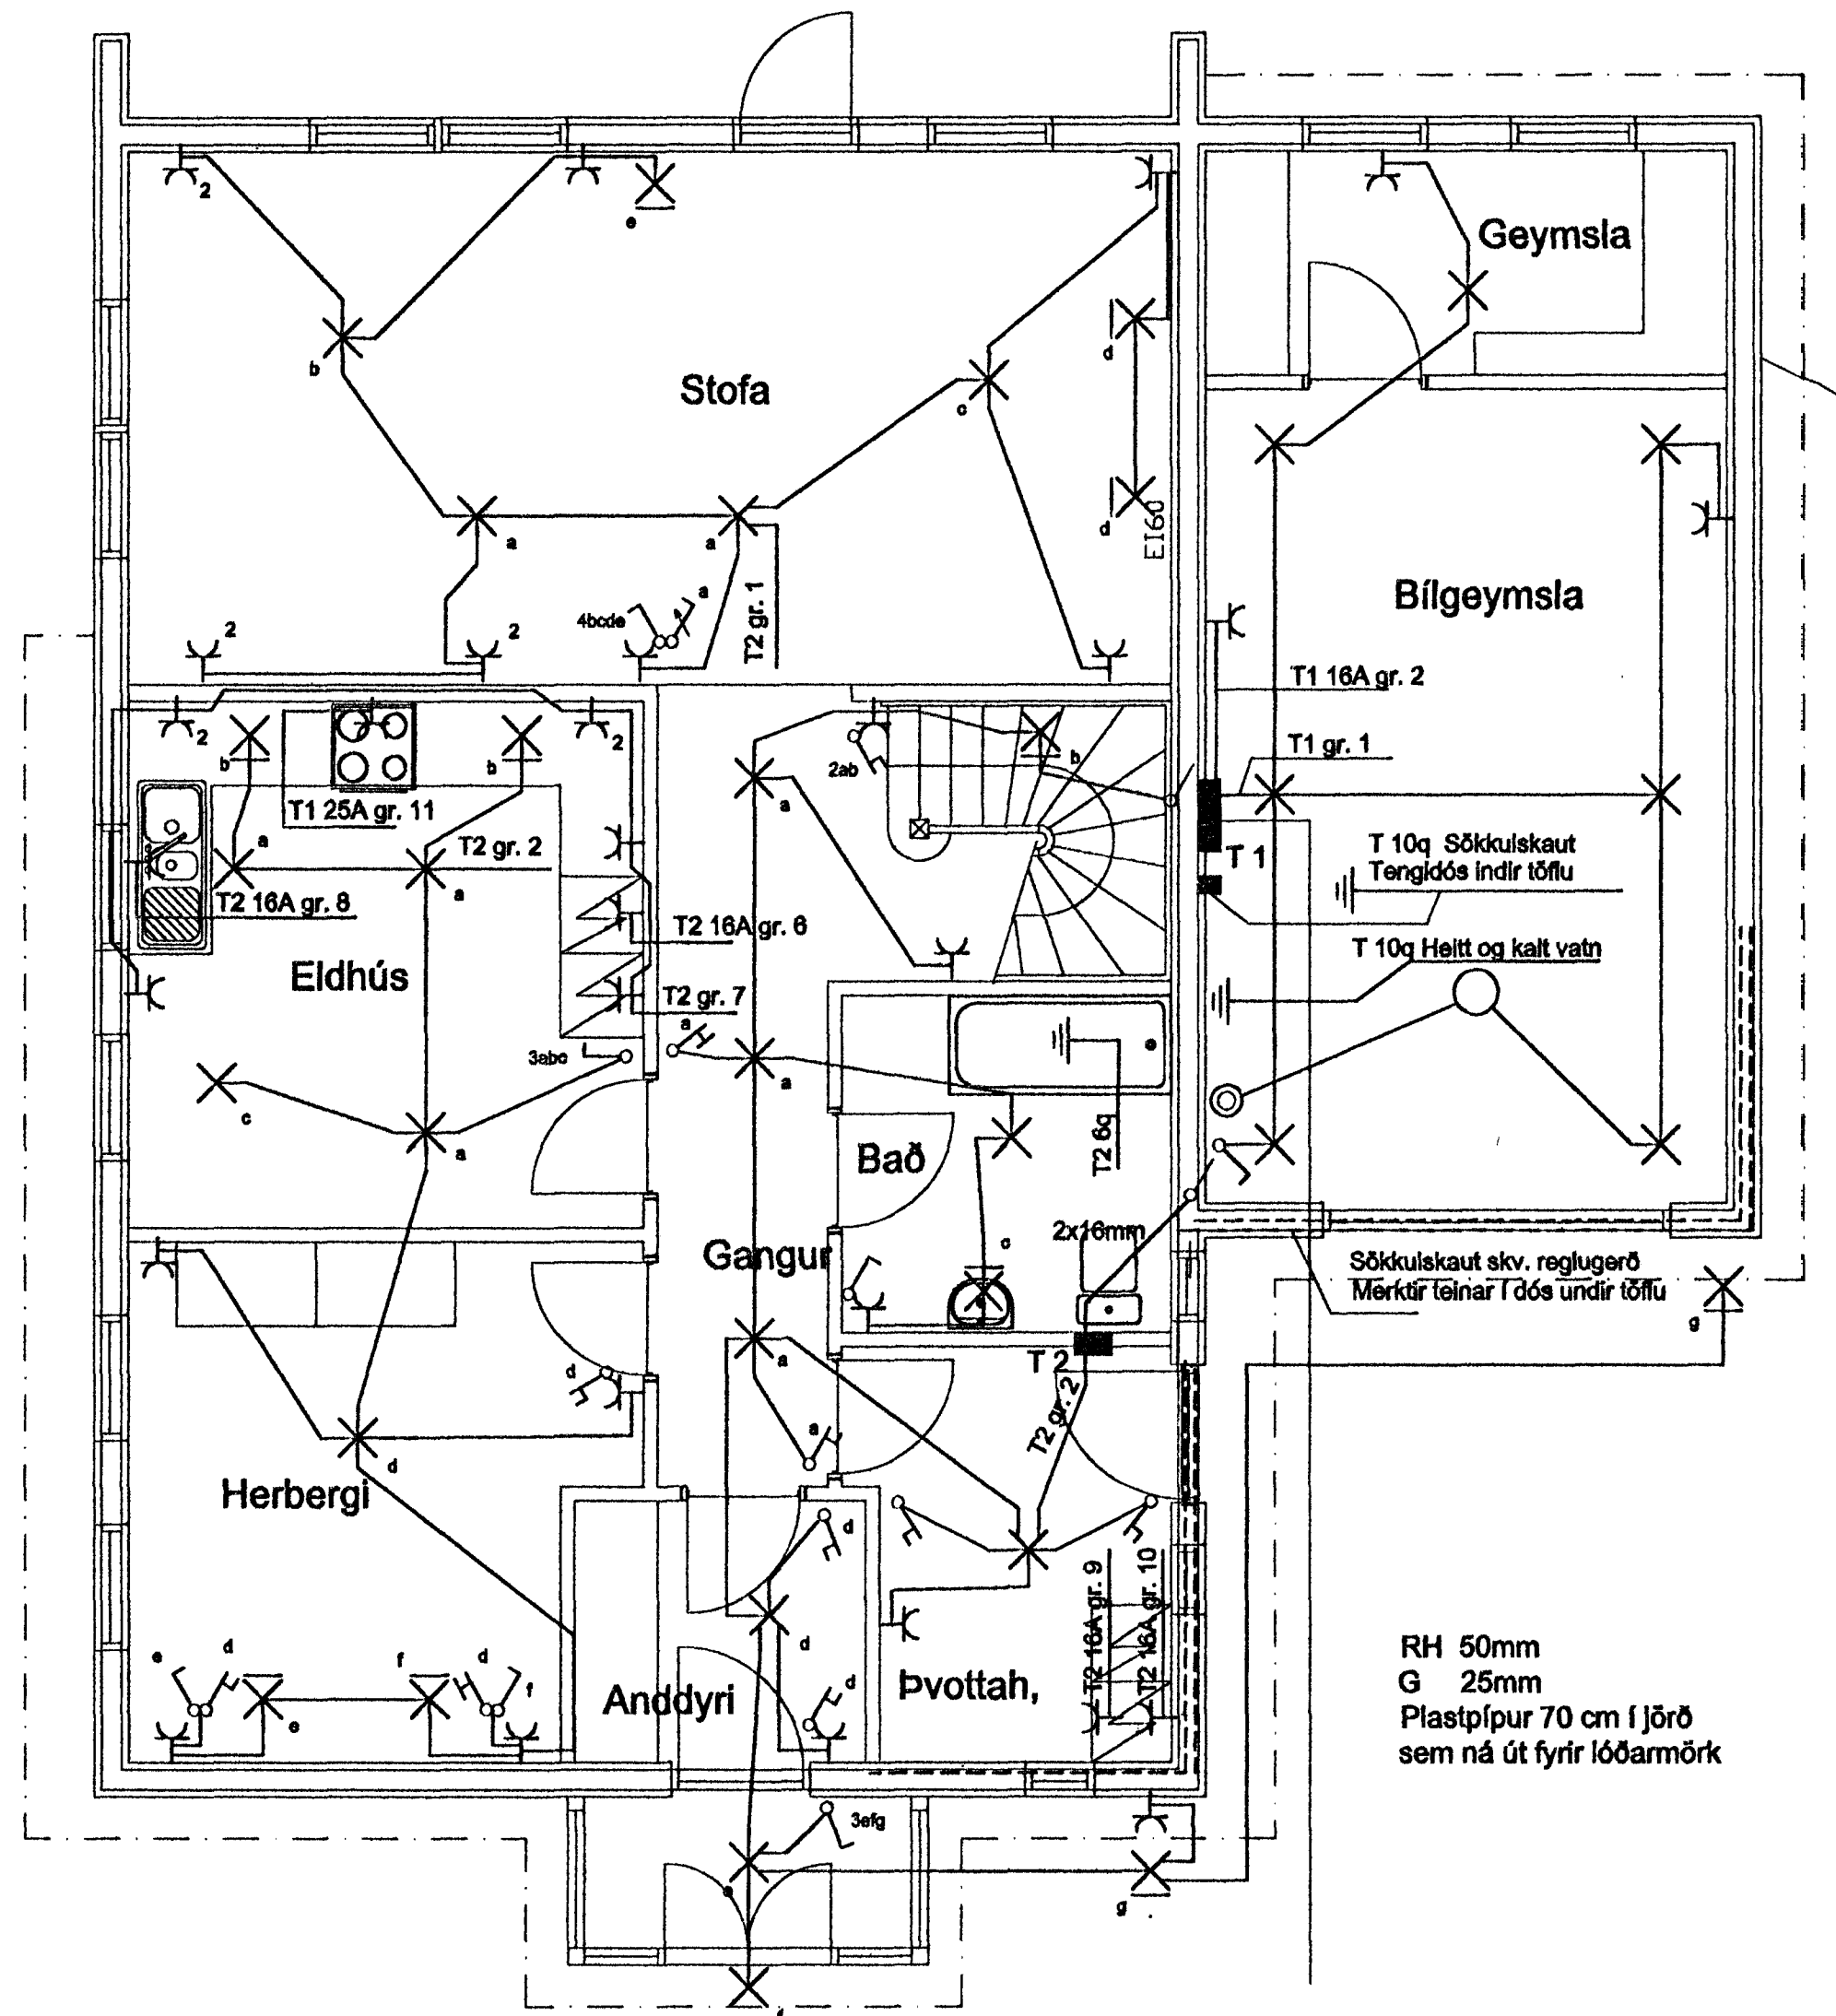


1. HÆÐ

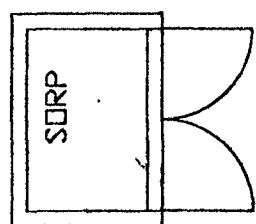

Fálkakraun 6
Smáspenna
neðri hæð

lantök samþykkt 21.7 1999.
E. RAÞVEITU HAFNARFJARÐAR
Björgur Þorbjörn

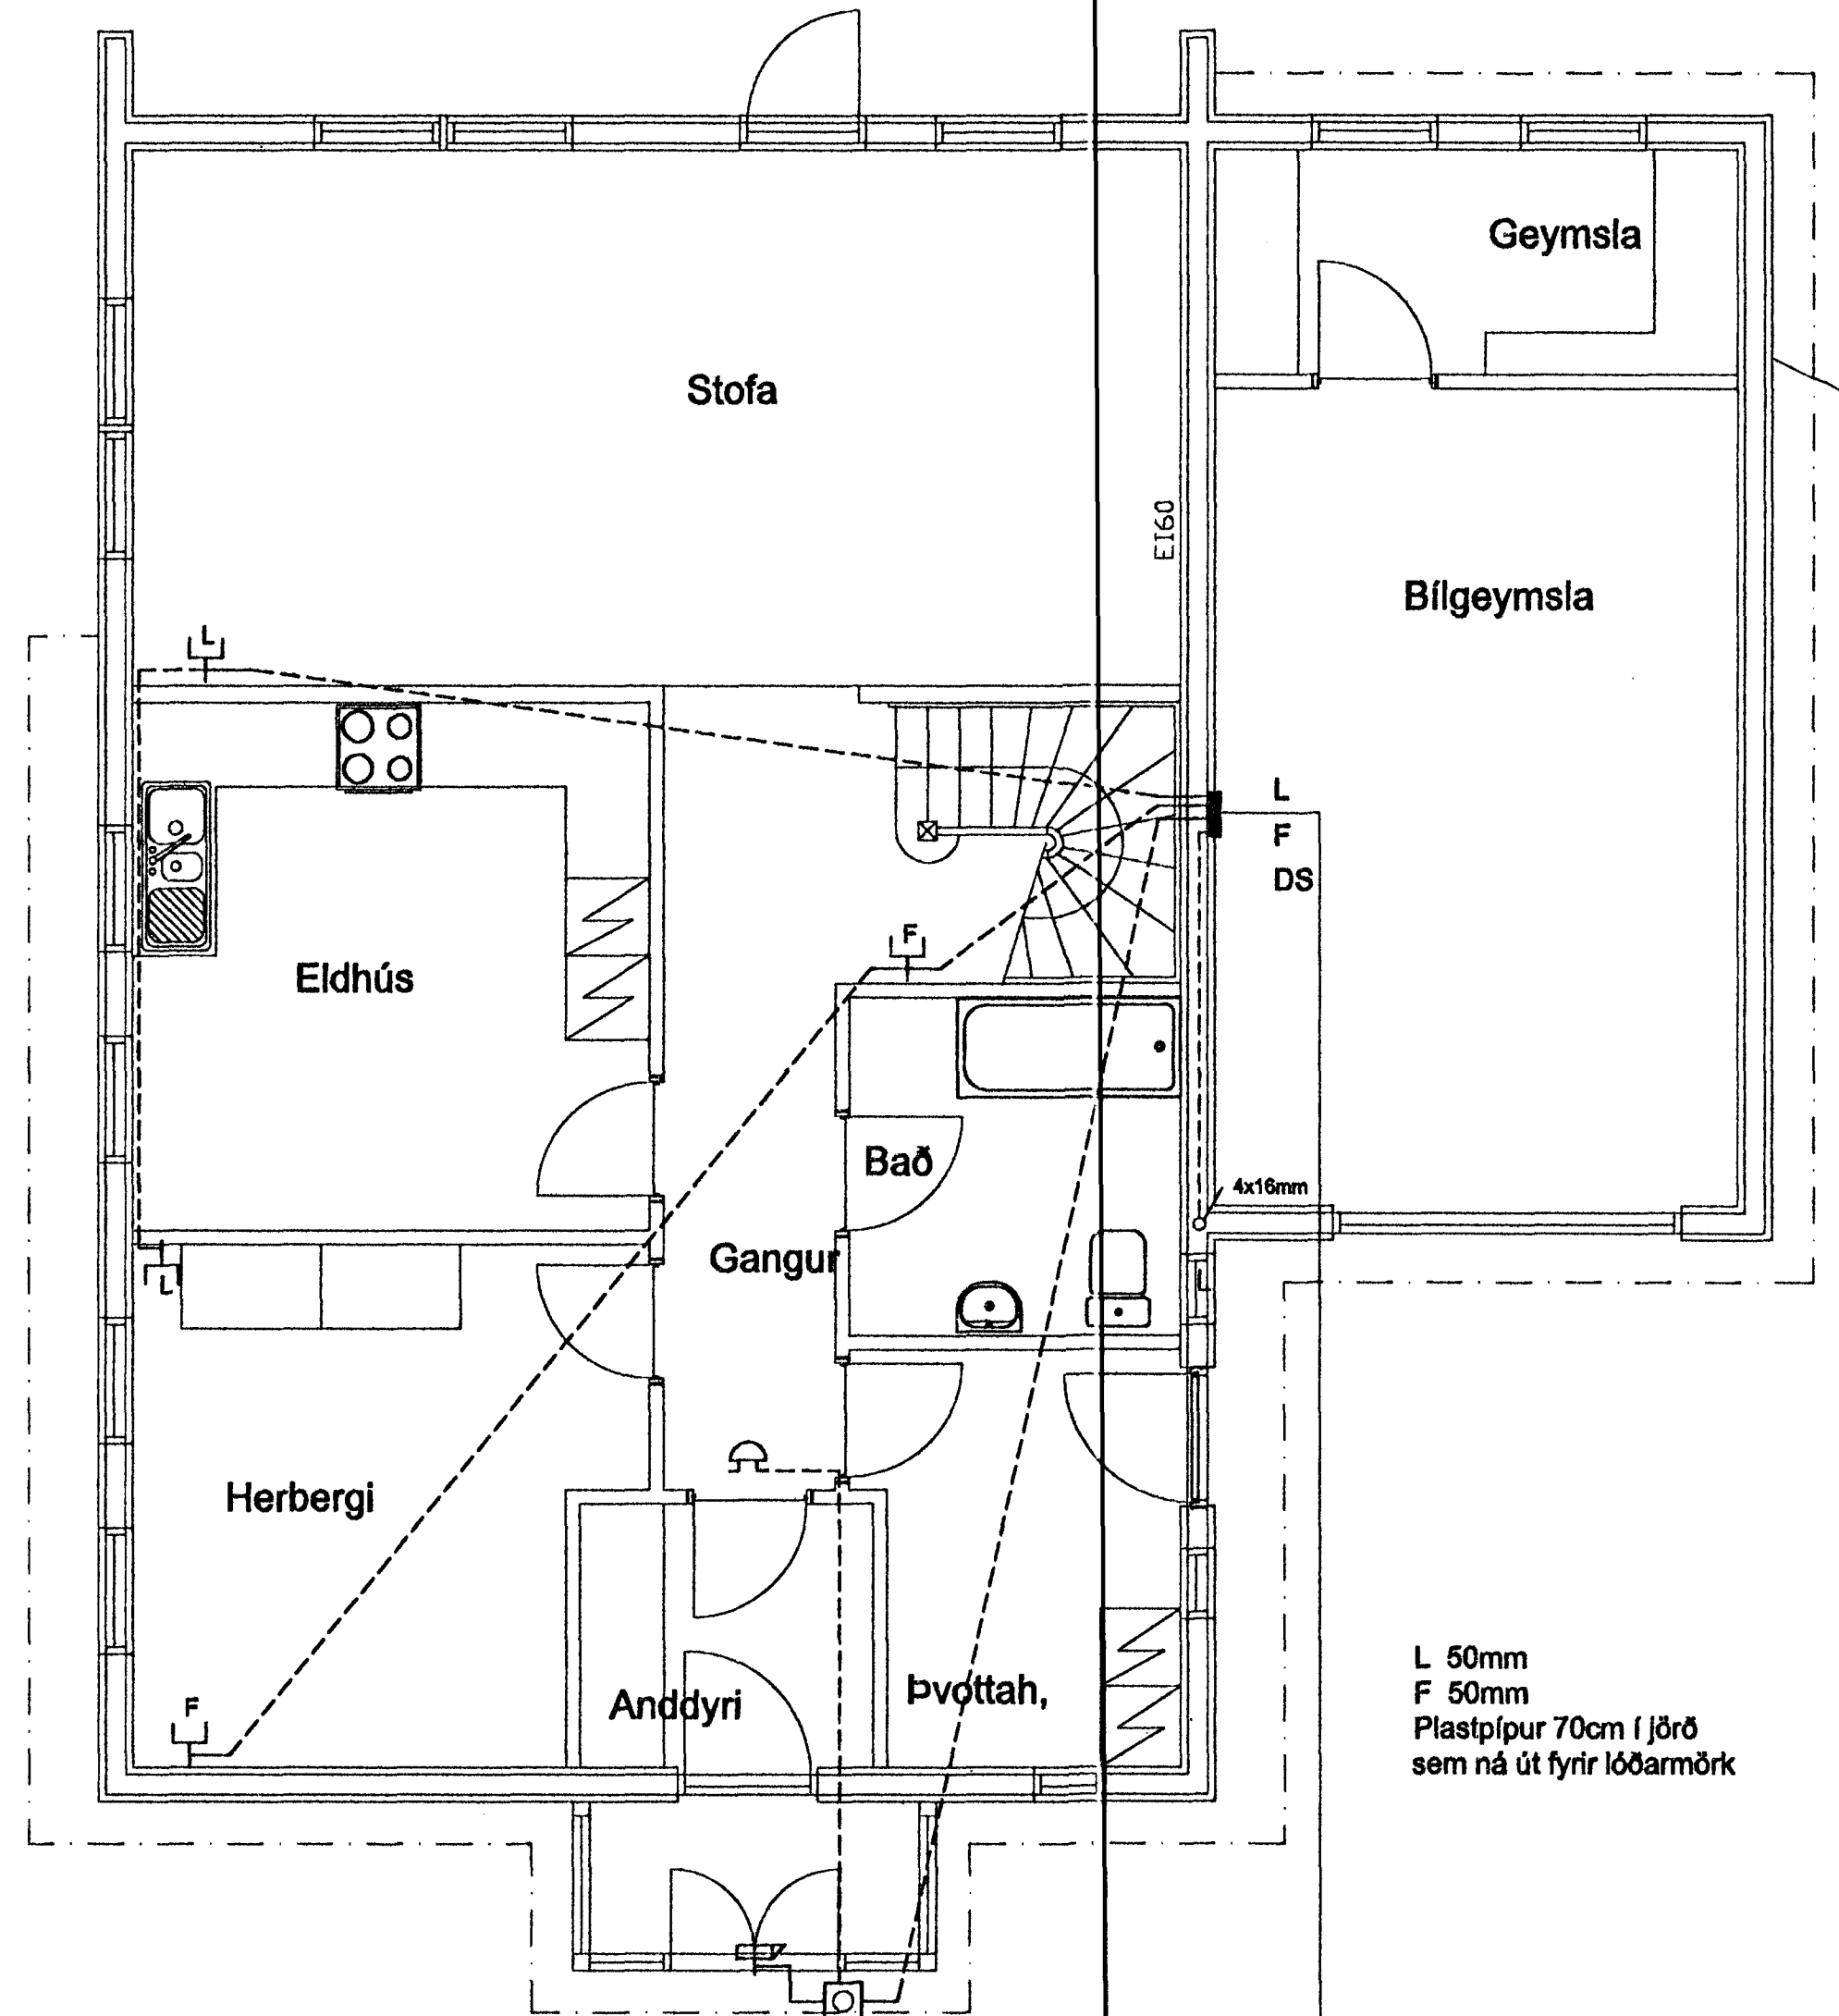

1. HÆÐ

3598

Elys Rafagnateiningar
Reykjavíkurvegi 60 Hafn. s. 555-4755 fax: 555-4959
Þórður Kristjánsson Rafv.m. kt. 040851-4969
V. Elma Cates Tætnit. kt.131155-3529

Fálkakraun 6 Hafnarfirði Fullnaðateikning

Lágspenna	Teikning nr. 214-98	Dagss: 24-08-98	Hannað:
Smáspenna	Breytt: 16-07-99	Mkv: 1:50	Teiknað:
		Blað: 1 af 3	