



Kjóahraun 18
Lágspenna
efri hæð

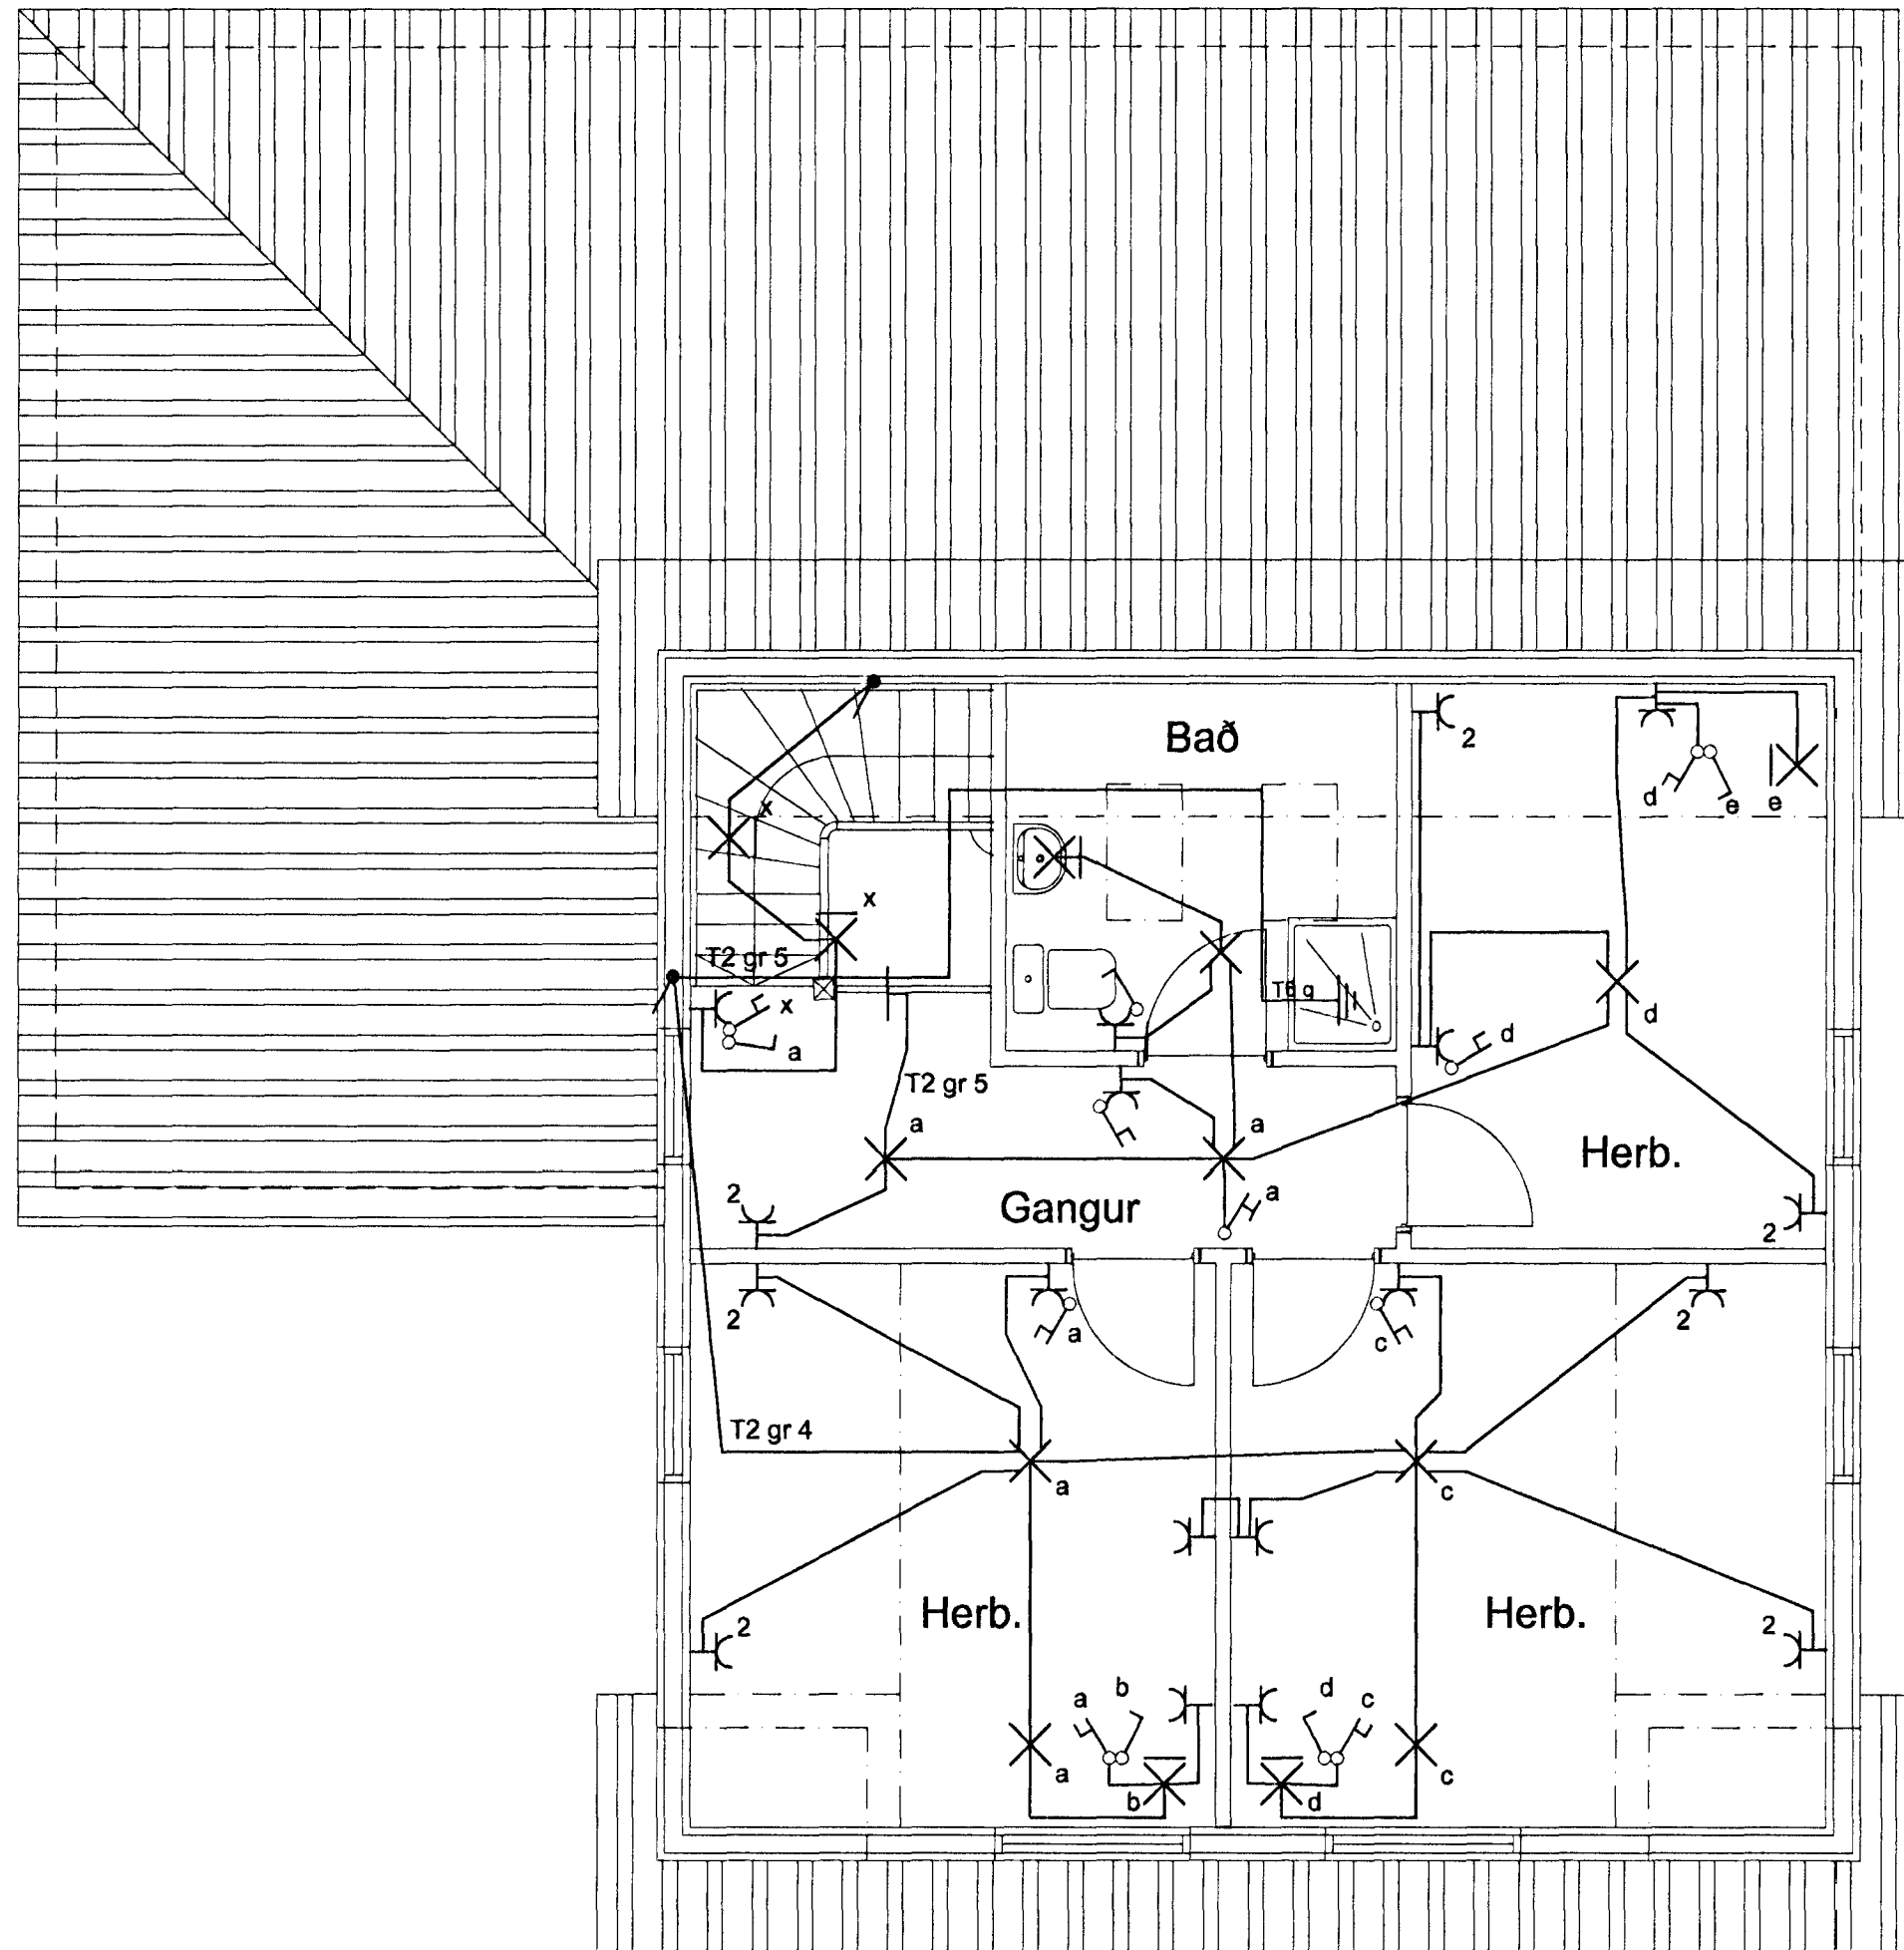

Kjóahraun 18
Smáspenna
efri hæð

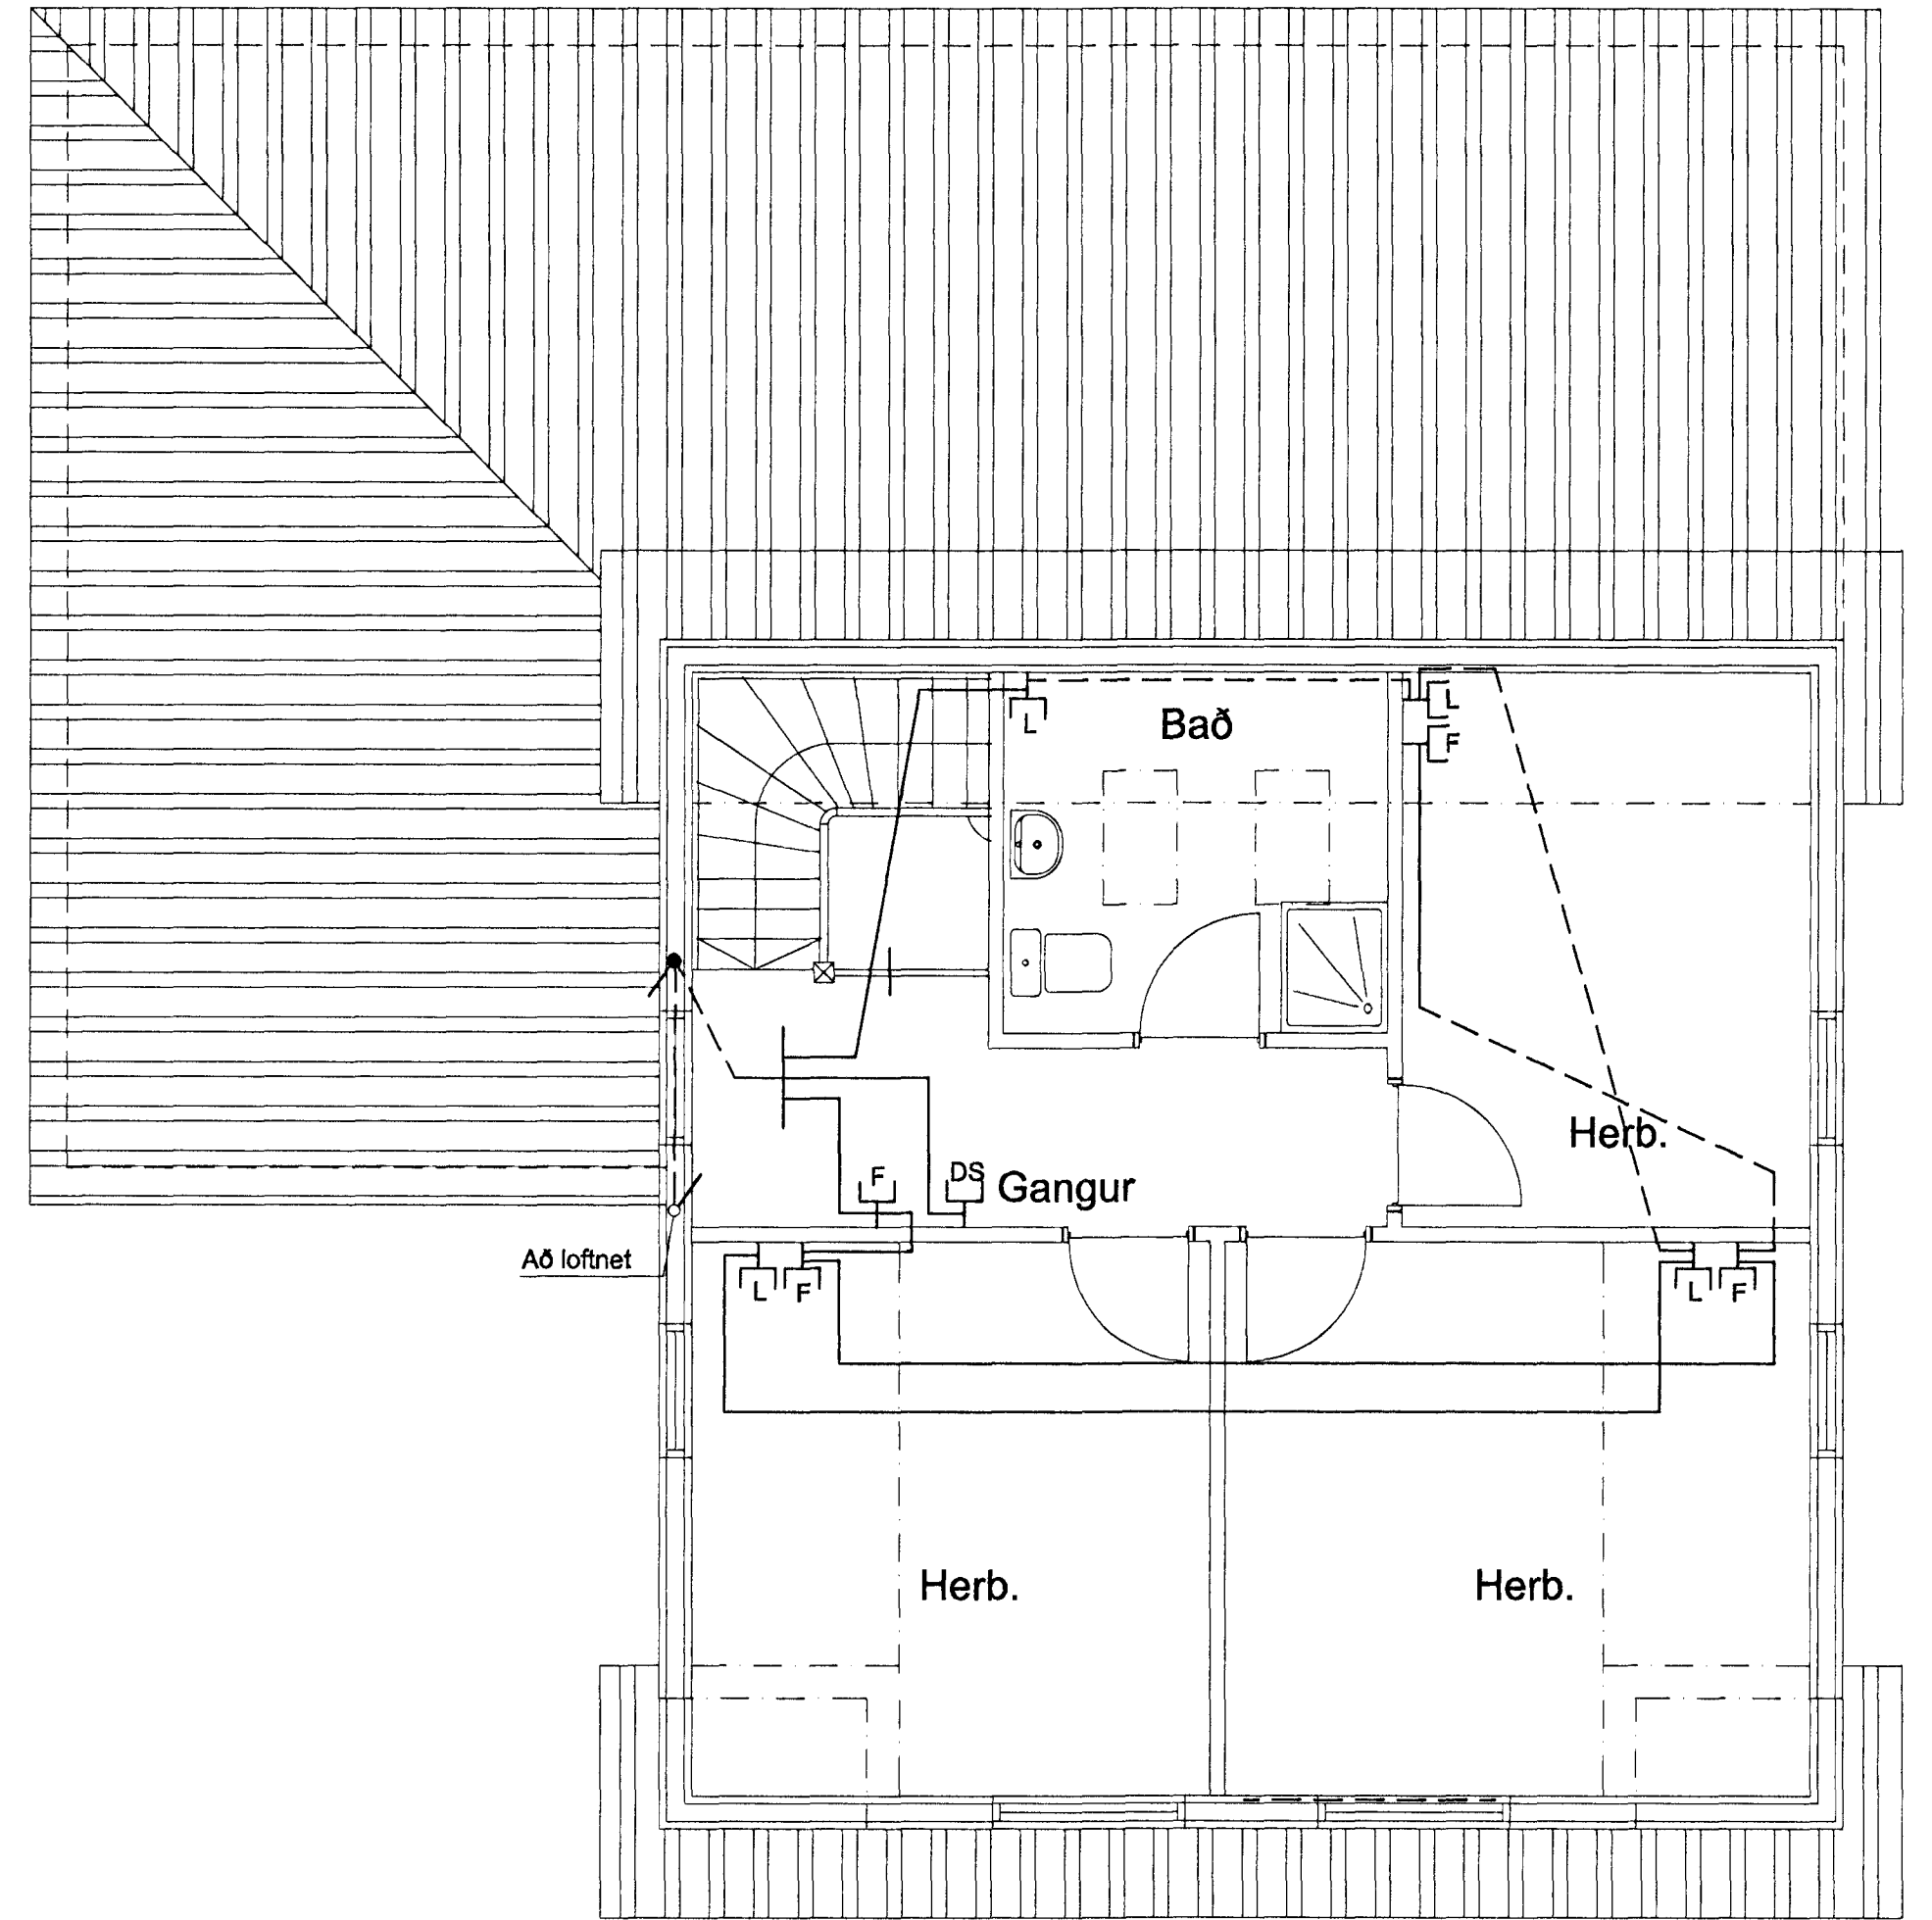

Elys Reykjavíkurvegi 60 Hafn. Póður Kristjánsson Rafv.m. kt. 040851-4969
Raflagnateiningar s. 565-4755 fax: 565-4959 V. Elma Cates Tætnit. kt.131155-3529

Fálkakraun 7 Hafnarfirði Fullnaðateikning

Grunnmynd 2 hæð
Lágspenna
Smáspenna

Teikning nr: 371-99	Dagss: 10-08-99	Hannað:
Mkv: 1:50	Blað: 2 af 3	Teiknað: vec