


SNEIÐING A - A

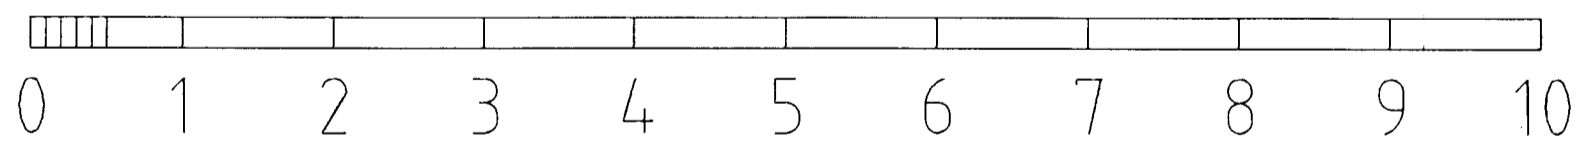

Byggingafræðingur  
 Afgreitt þann  
 14 OKT 1999  
 Sigurbjartur Halldórsson

203  
 Fálkakraun 7  
 SNEIÐING A - A

verknr.: hanna?/teikn: ff mkv: 1/50 dags: 26.09.1999

TEIKNISTOFAN THAK

FRIBRIK FRIBRIKSSON ΔΡΑΚΤΕΚΤ ΕΔΣ, 210250-4510, ΕΡΕΤΑ 01 ΣΛΑΝΔΙΑΣ  
 ΚΛΑΡΡΑΠΣΤΙΚ. ΚΩ, 101 ΡΕΥΜΑΔΙΚ, ΣΙΜΙ 55110 00, ΕΔΑ 55110 00

14.10.99 LinnSubess

breytt dags. teikna? lýsing