


SUÐUR Mkv. 1:50

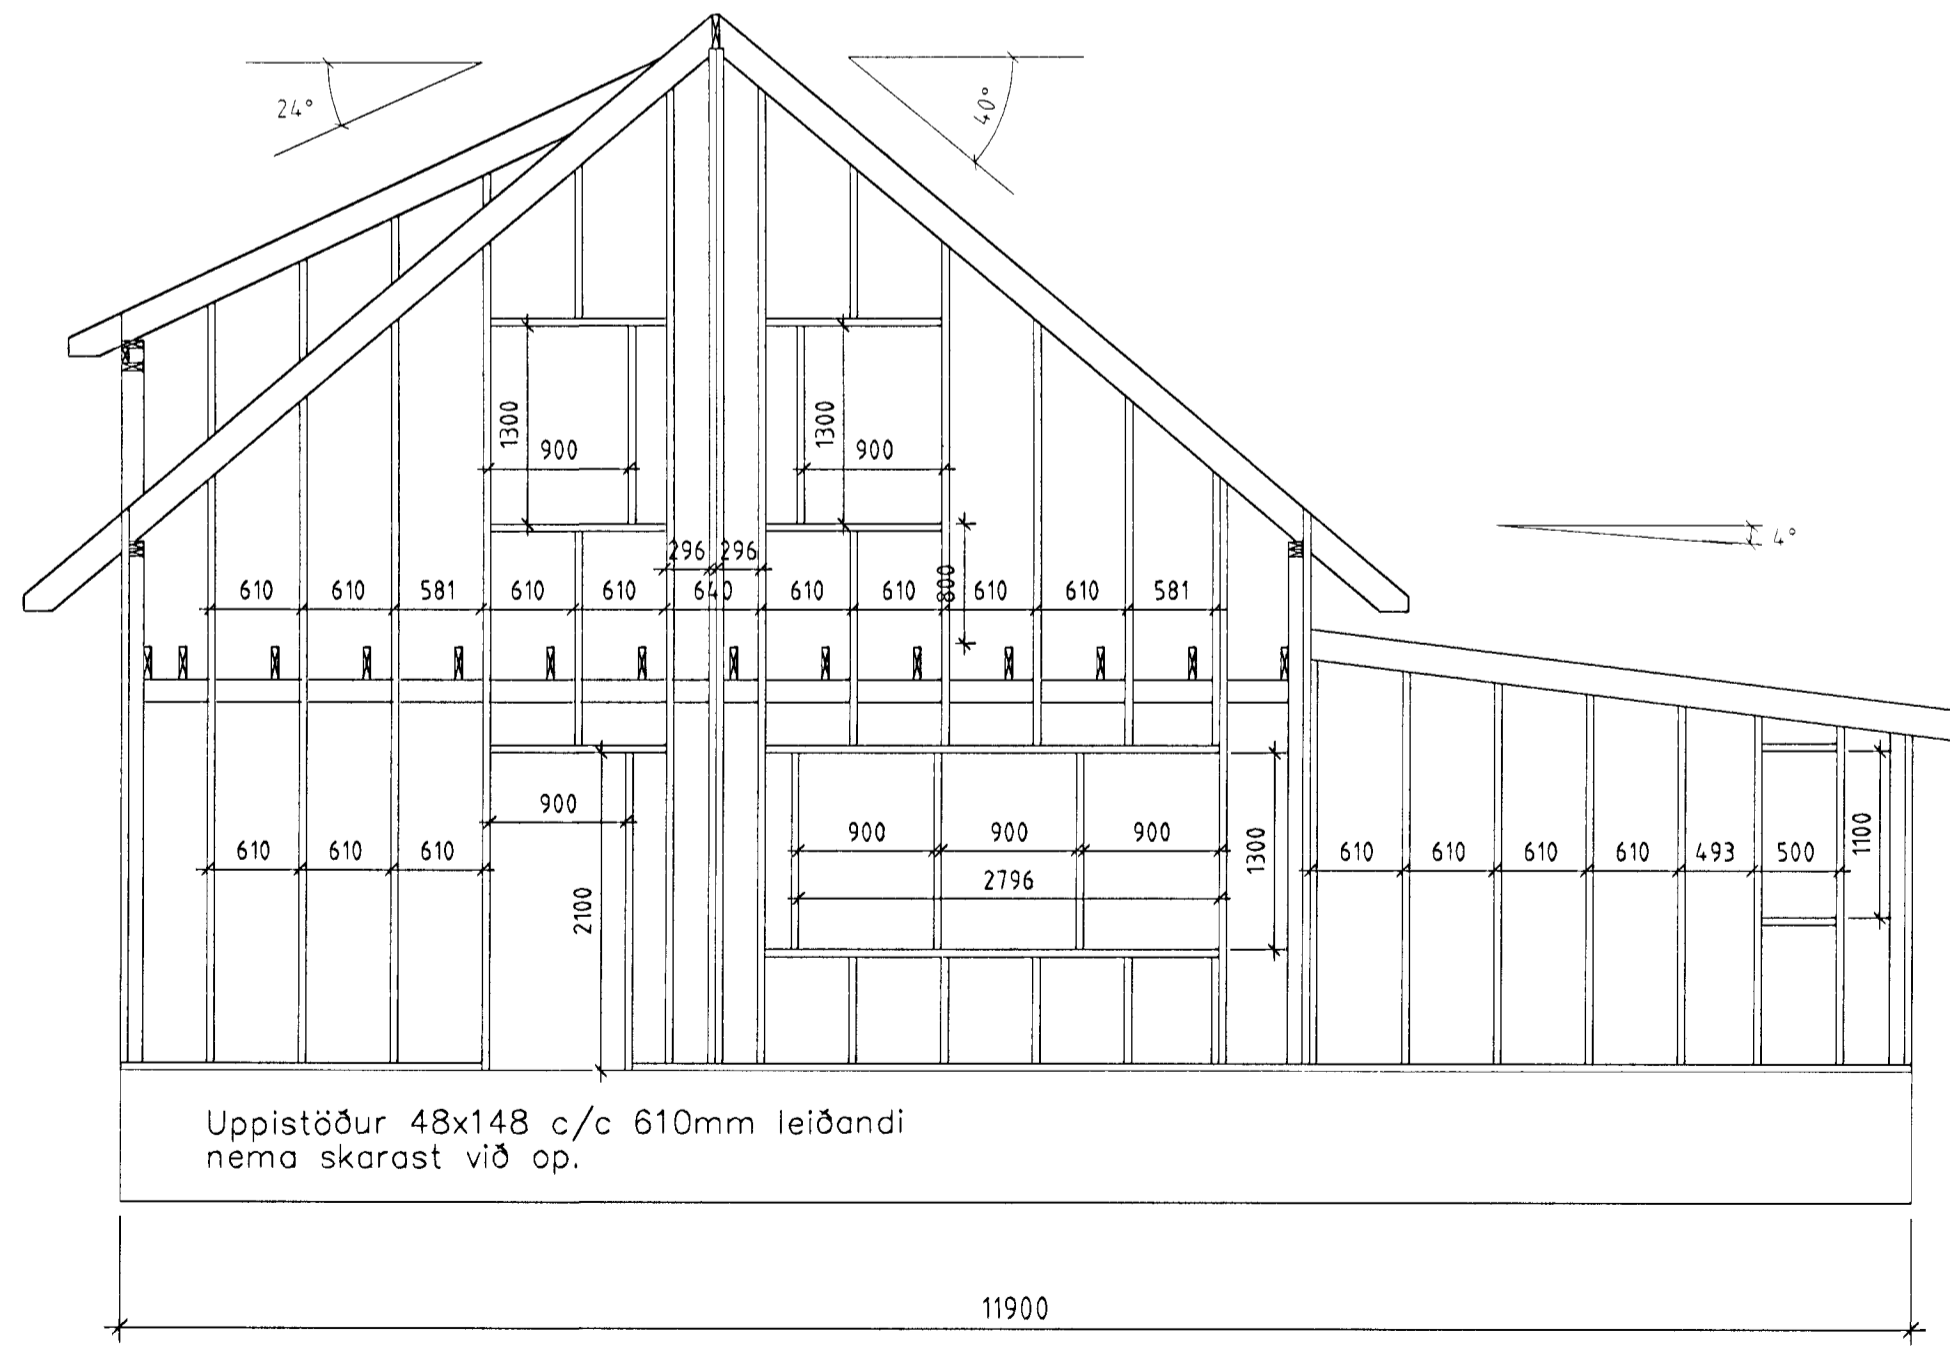

AUSTUR Mkv. 1:50

Skýringar:
 Efnislisti.
 Sperrur T24 48x198mm á lágbyggingar
 Sperrur T24 48x223mm á rispak
 Gólfbitar T24 48x223mm
 Útveggjagrind T18 48x148mm



Breytingar.		
Nr.:	Lýsing:	Dagss.:
01		
02		
Dagss: 01-08-99		
Kvarði: 1:50		
Hannað: STJ		Yfirfarló: STJ
Teiknað: BAR		
Teikning nr. B0.3		
Burðarvirki		
Fálkakraun 7, Hafnarfirði		
GRAVIS ehf.		
Kt:650398-3519		
Kaplakrauni 15 220 Hafnarfirði		
s:555-3783 fax:555-2873		
Stefán Jörundsson TFÍ kt. 230145-7099		