

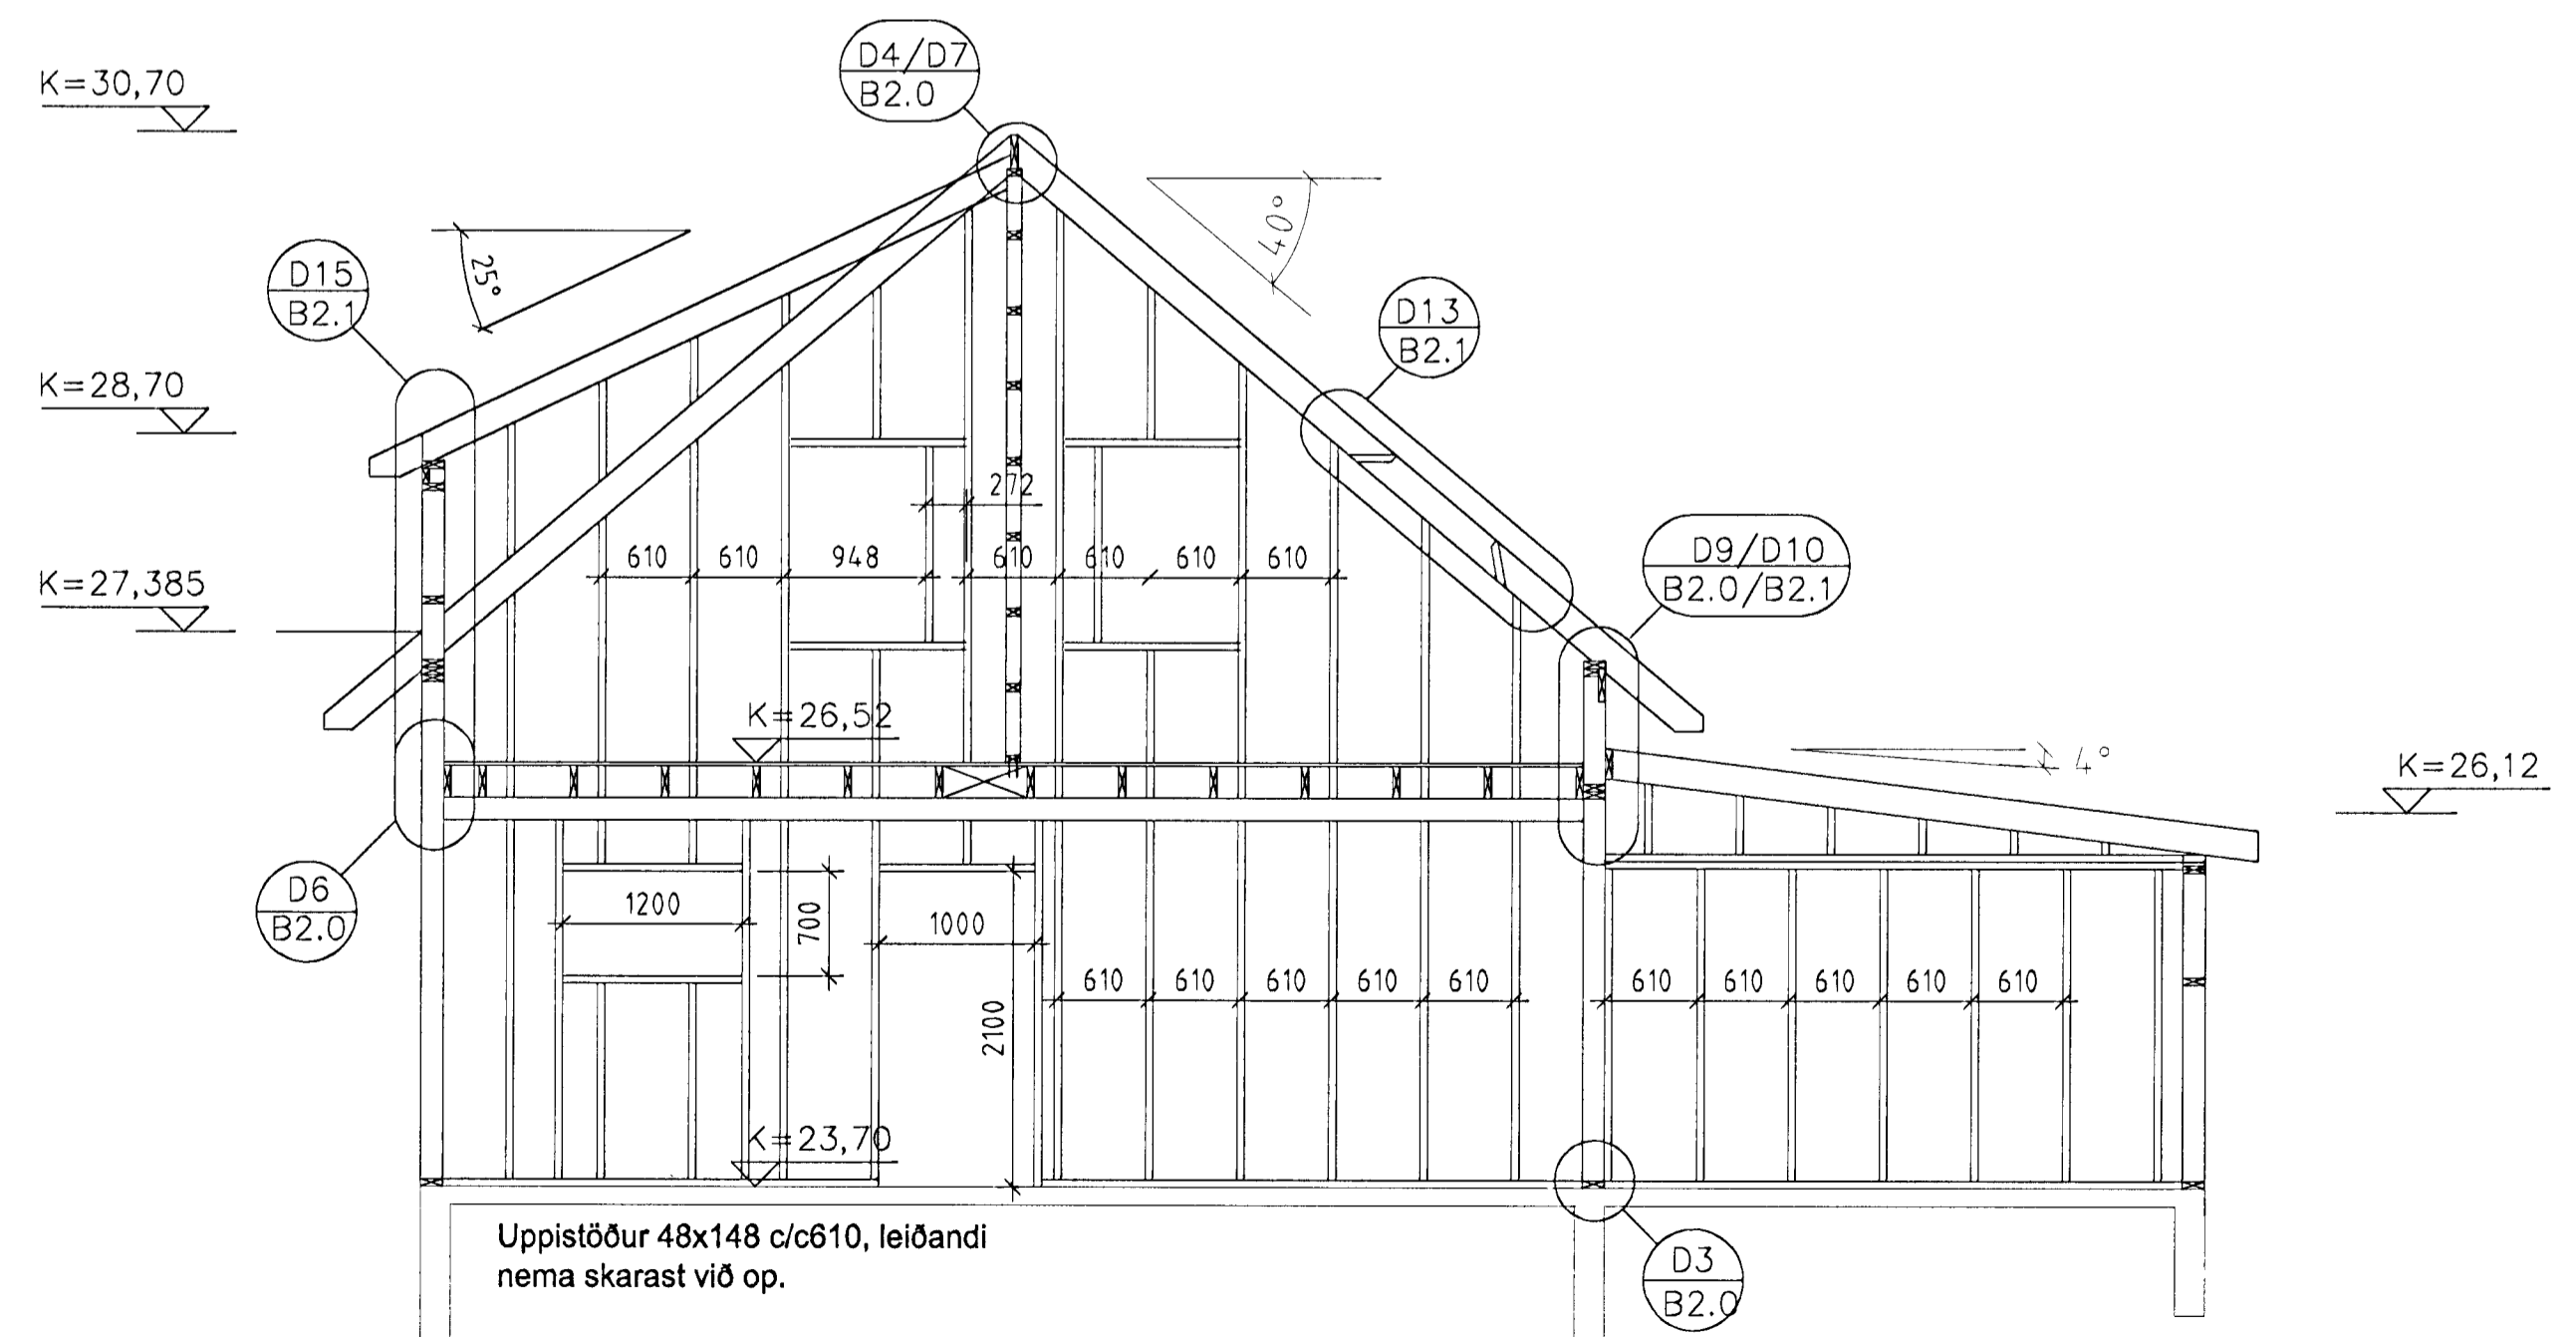


Skýringar:
 Sperrur T24 48x198mm á lágbyggingar
 Sperrur T24 48x223mm á rispak
 Gólfbitar T24 48x223mm
 Grindaefni T18 48x148mm

SNEIÐING B-B Mkv. 1:50

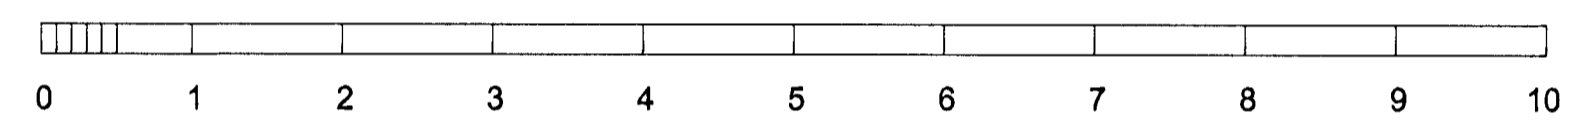

SNEIÐING A-A Mkv. 1:50

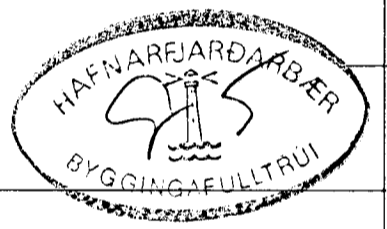

Breytingar.		
Nr.:	Lýsing:	Dagss.:
01		
02		
Dagss: 01-08-99		
Kvarði: 1:50		
Hannað: STJ		Yfirfarð: STJ
Teiknað: BAR		
Teikning nr. B1.0		
Sneiðingar burðarvirkis		
Fálkakraun 7, Hafnarfirði		
GRAVIS ehf.		
Kt:650398-3519		
Kaplakrauni 15 220 Hafnarfirði		
s:555-3783 fax:555-2873		
Stefán Jörundsson TFÍ kt. 230145-7099		

Stefán Jörundsson