


NORÐUR Mkv: 1:50

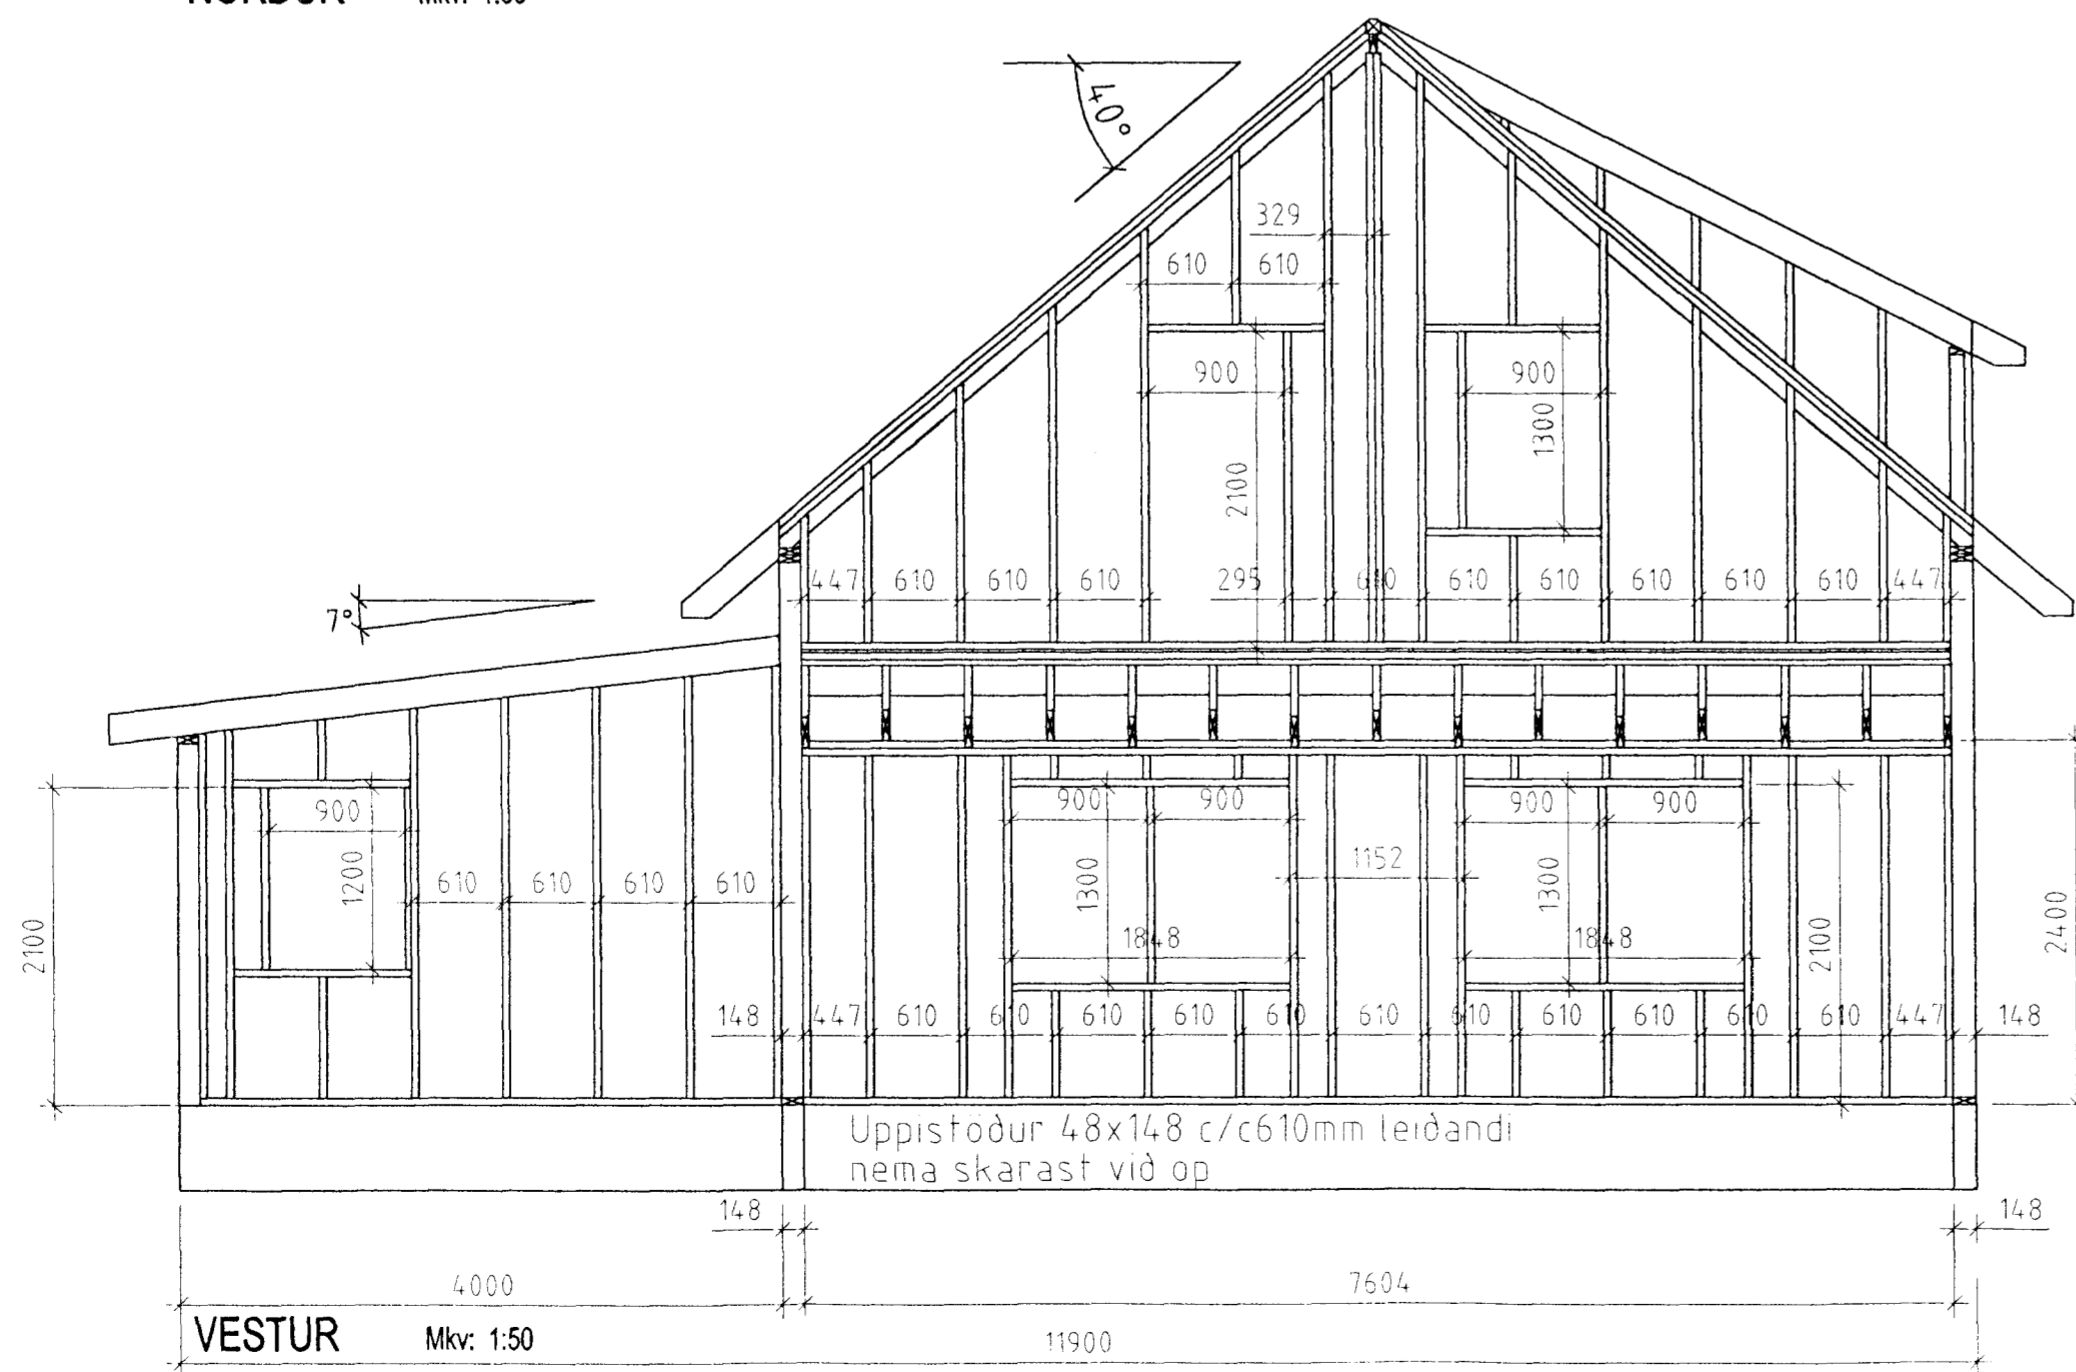

VESTUR Mkv: 1:50

Skýringar:
 Sperrur T24 48x198mm
 Gólfbitar T24 48x222mm
 Grindaefni T18 48x148mm

Breytingar.		
Nr.:	Lýsing:	Dagss.:
01		
02		
Dagss: 22-02-99		
Kvarði: 1:50		
Hannað: STJ		Yfirarið: STJ
Teiknað: BAR		Byggingafrættur Hafnarfirðar Afgreitt þann
Teikning nr. B3.0		27 APR. 1999
Burðarvirki		Sigurbjartur Halldórsson

Fálkakraun 8 Hafnarfirði


GRAVIS ehf.

Kt: 650398-3519

Kaplahraun 15, 220 Hafnarfirði

s: 555-3783 fax: 555-2873

Stefán Jónundsson TÍÍ kt. 230145-7099

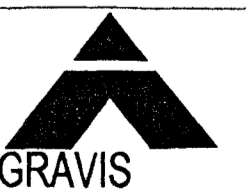

Stefán Jónundsson