



Kjóahraun 18
Lágspenna
kjallara

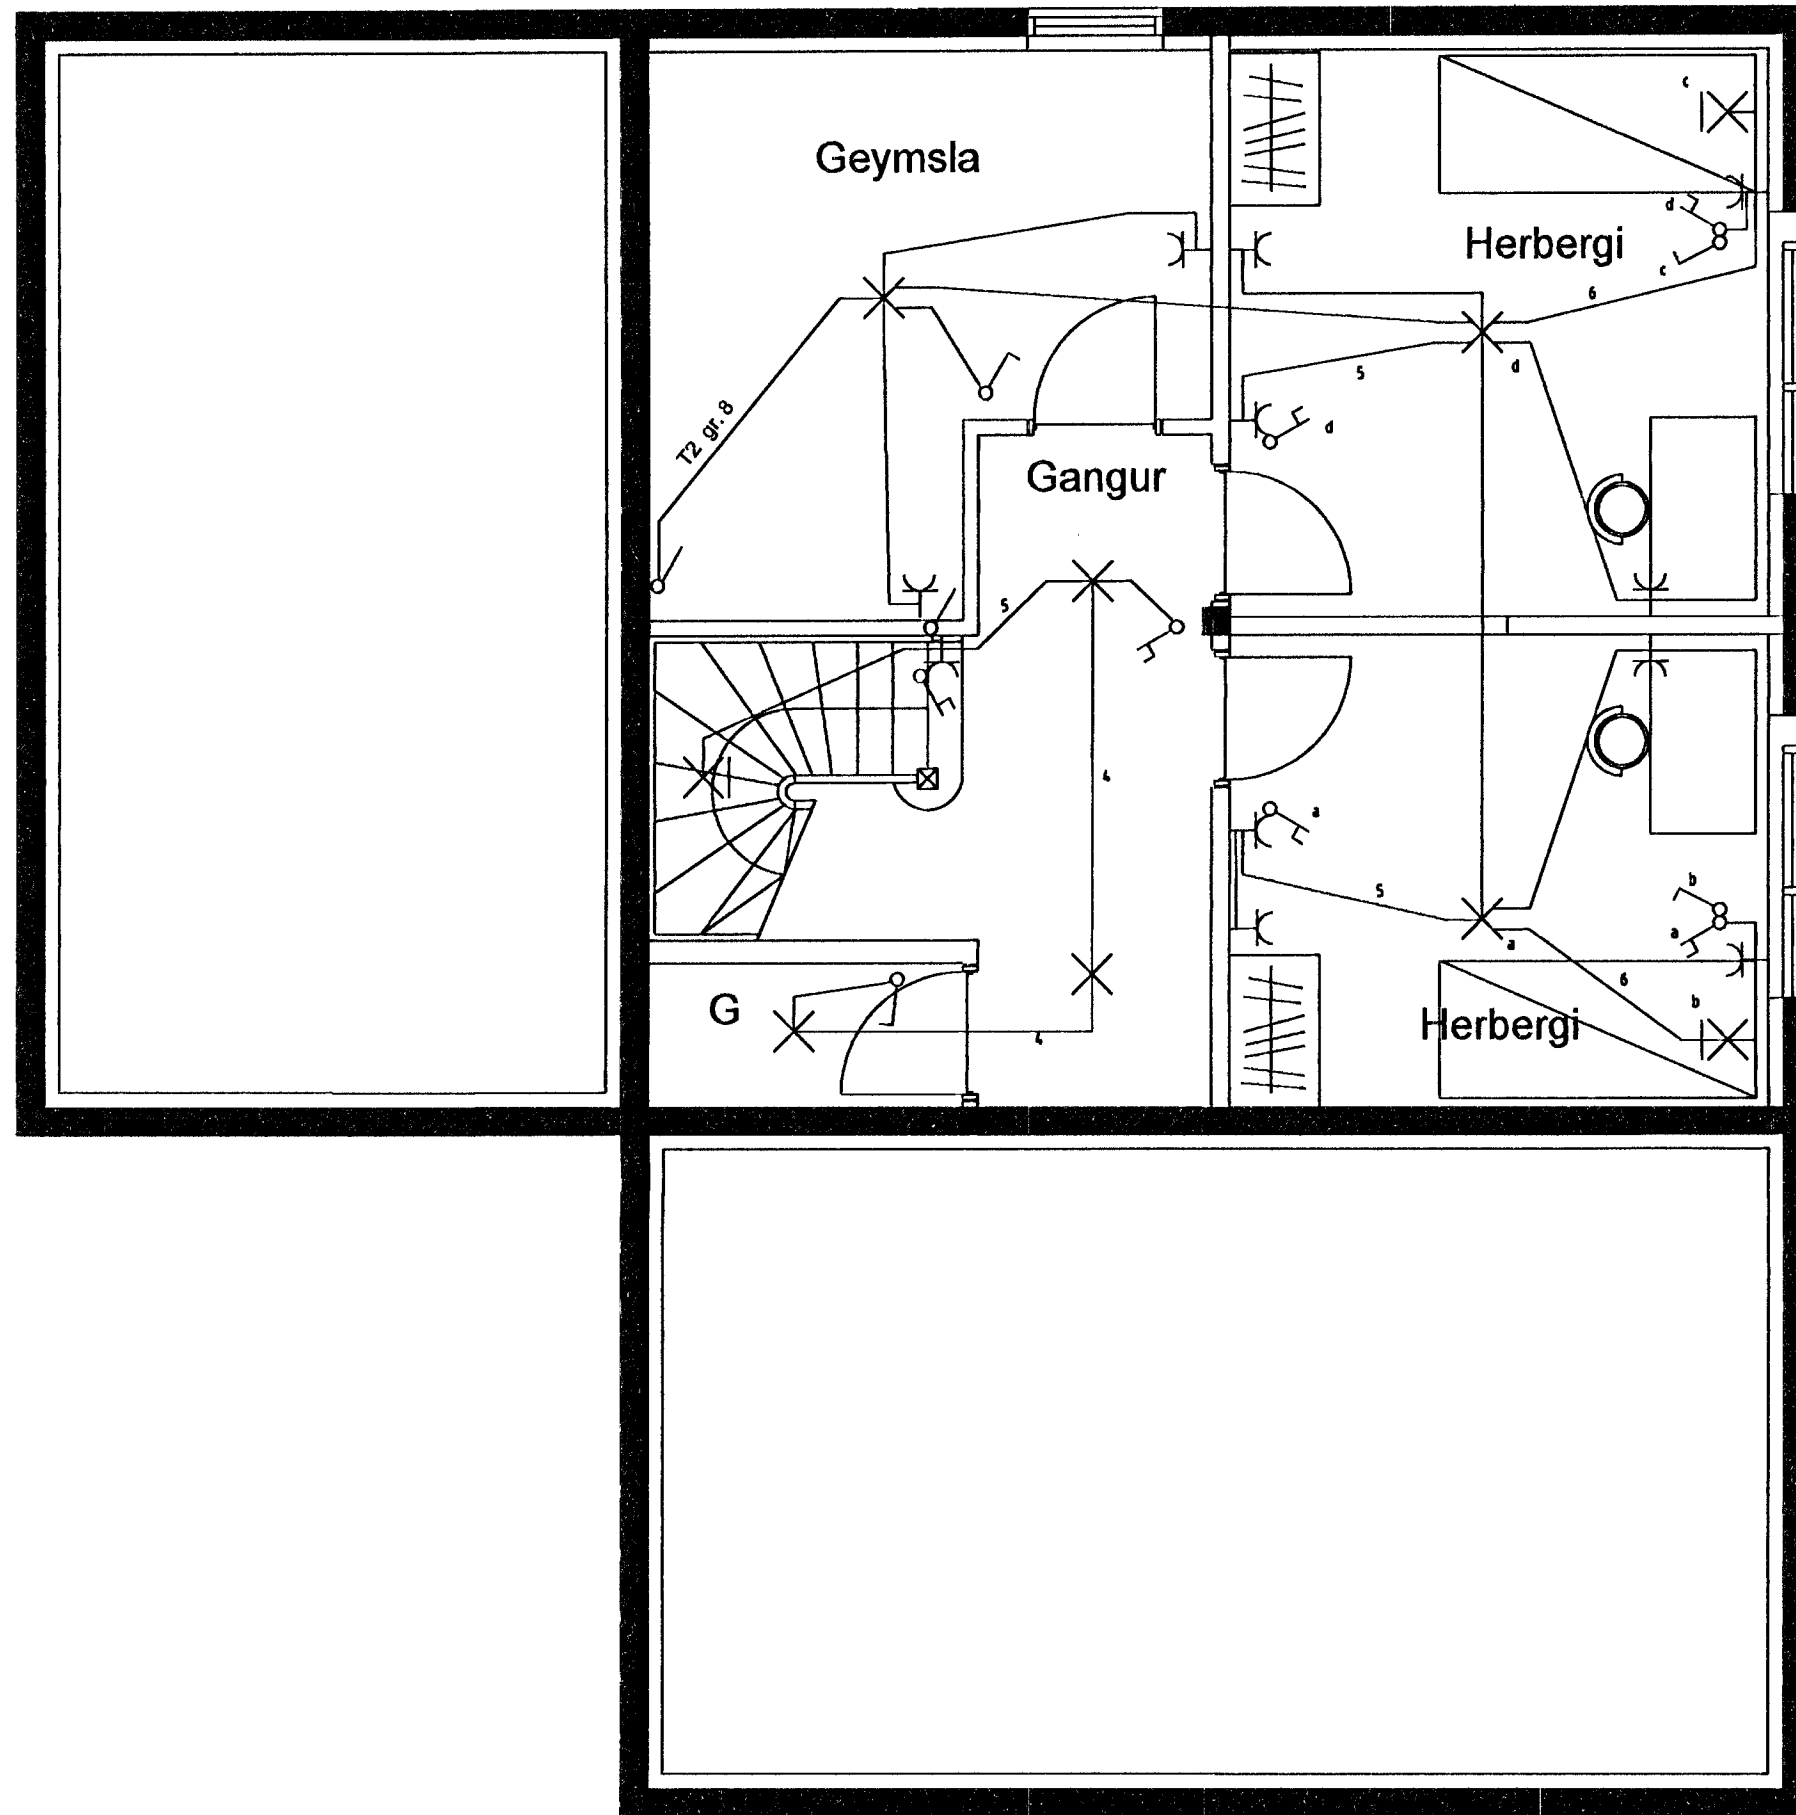

Kjóahraun 18
Smáspenna
kjallara

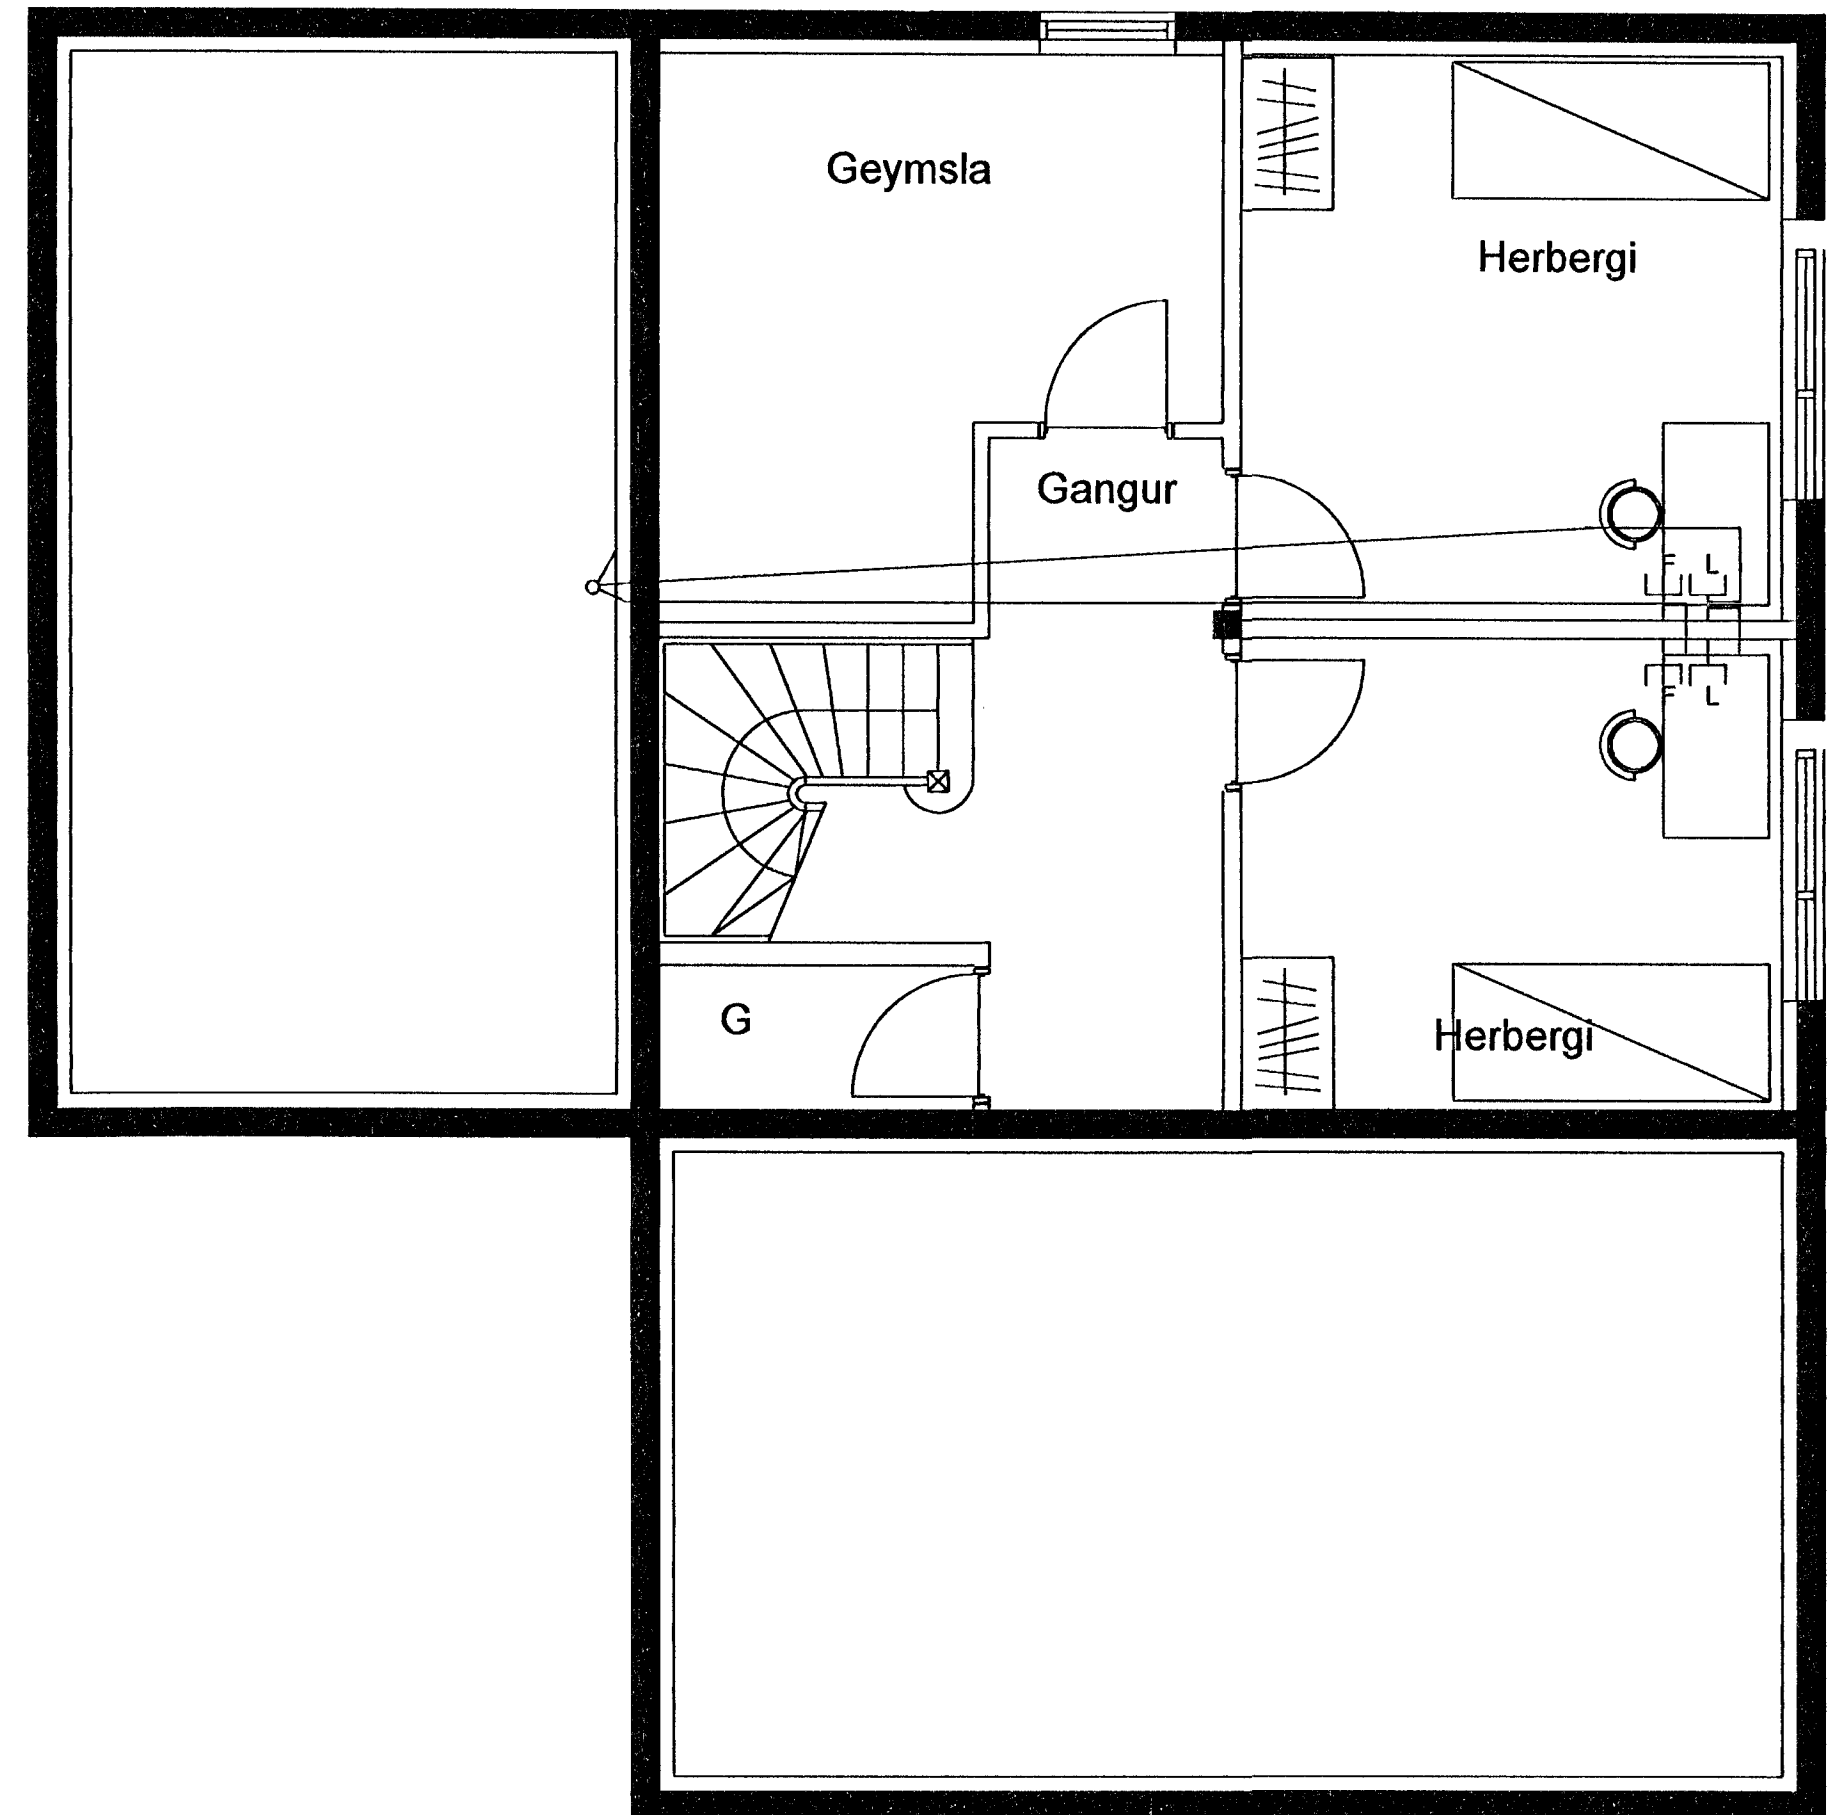

Elys

Raflagnateiningar

Reykjavíkurvegi 60 Hafn.
s. 565-4755 fax: 565-4959

Þórður Kristjánsson Rafv.m. kt. 040851-4969
V. Elma Cates Tætnit. kt.131155-3529

Fálkahraun 9 Hafnarfirði

Fullnaðateikning

Grunnmynd 2 hæð
Lágspenna
Smáspenna

Teikning nr: 560-00	Dagss: 09-02-2000	Hannað: <i>prk</i>
Mkv: 1:50	Blað: 4 af 4	Teiknað: vec