
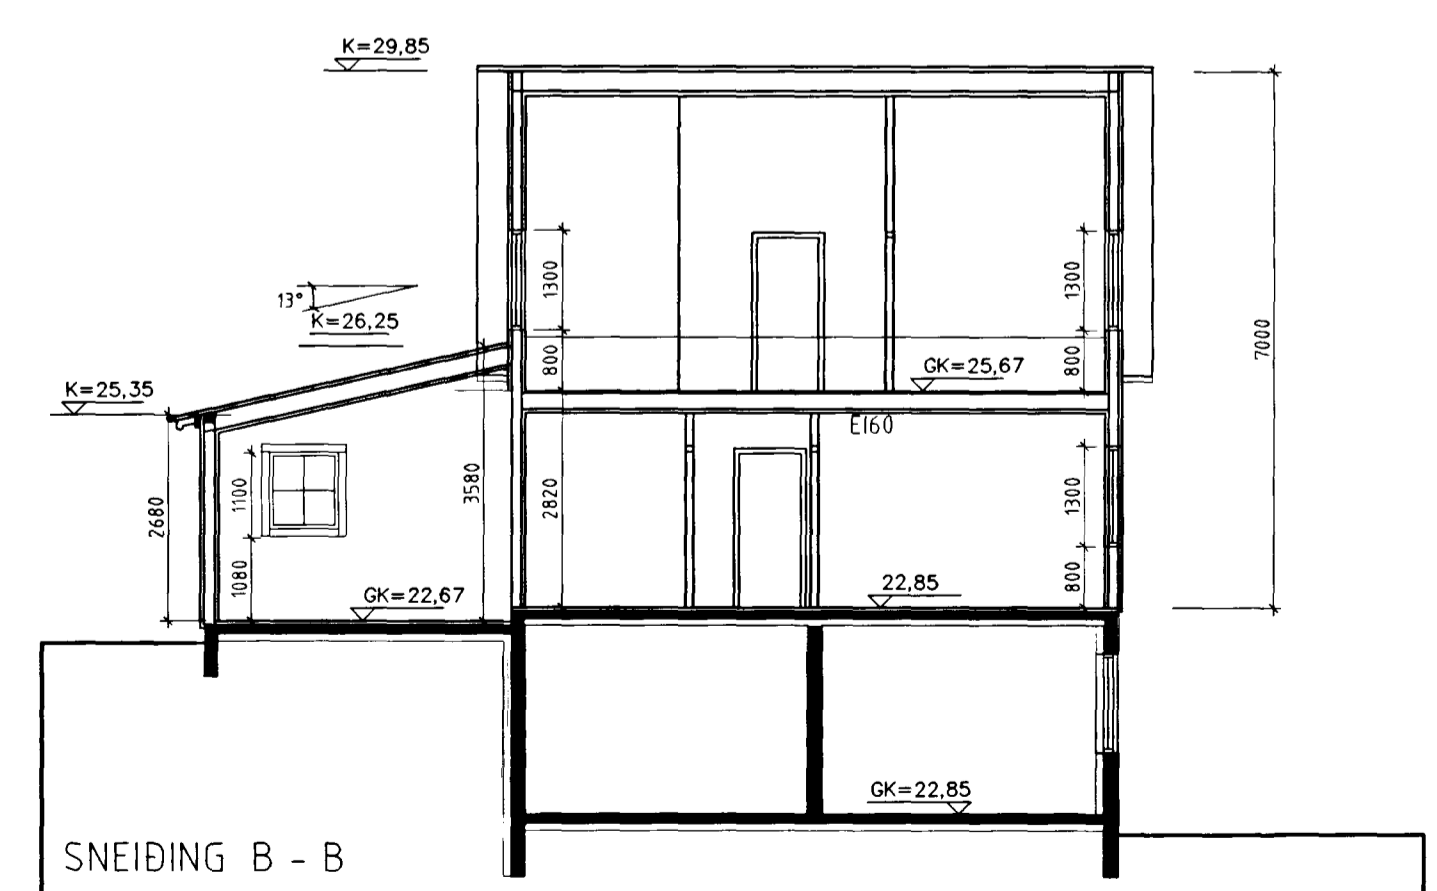
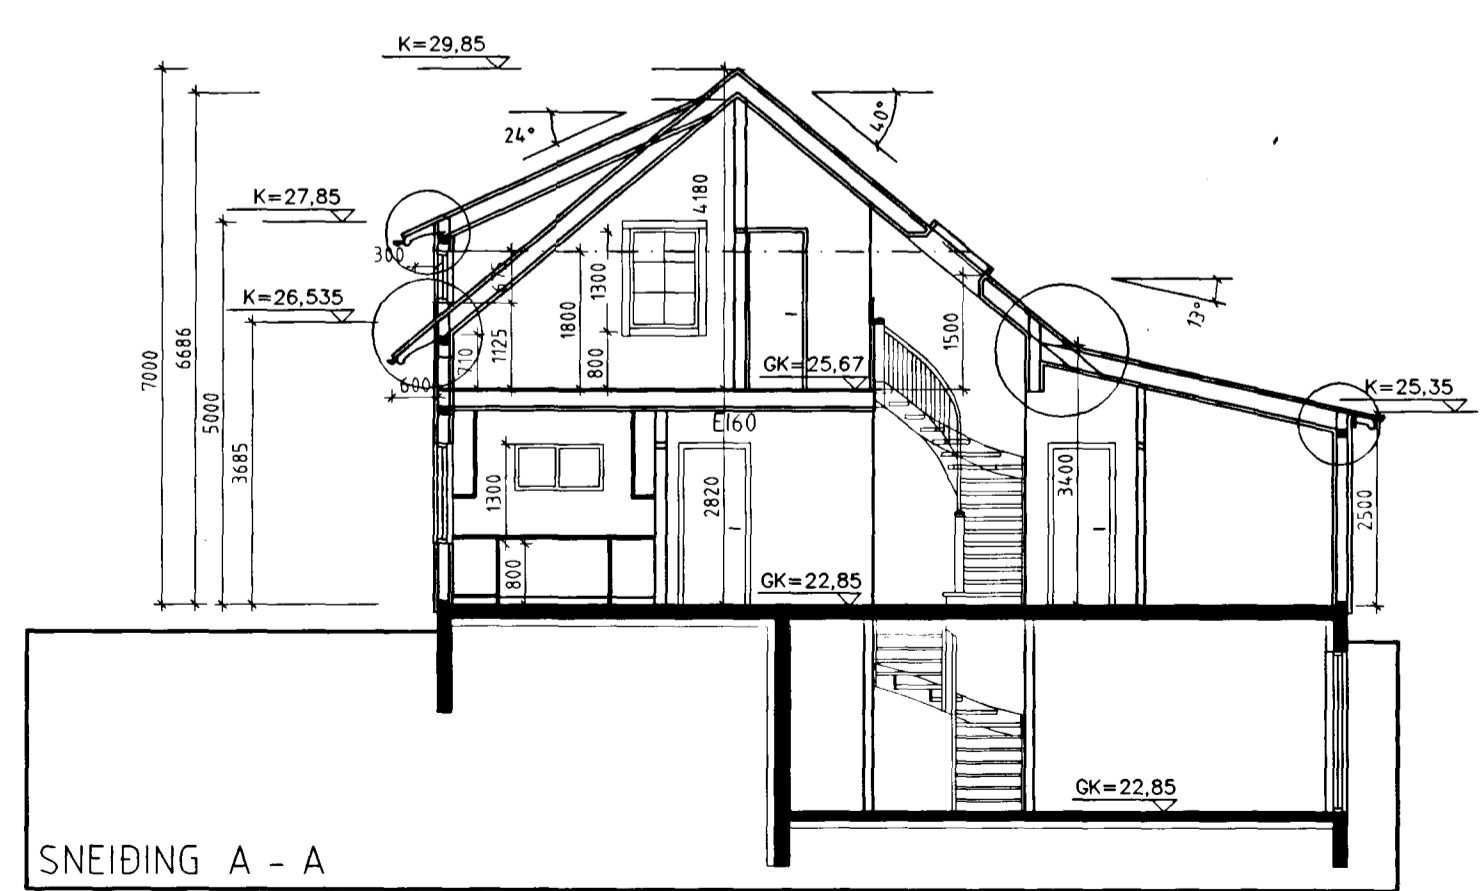
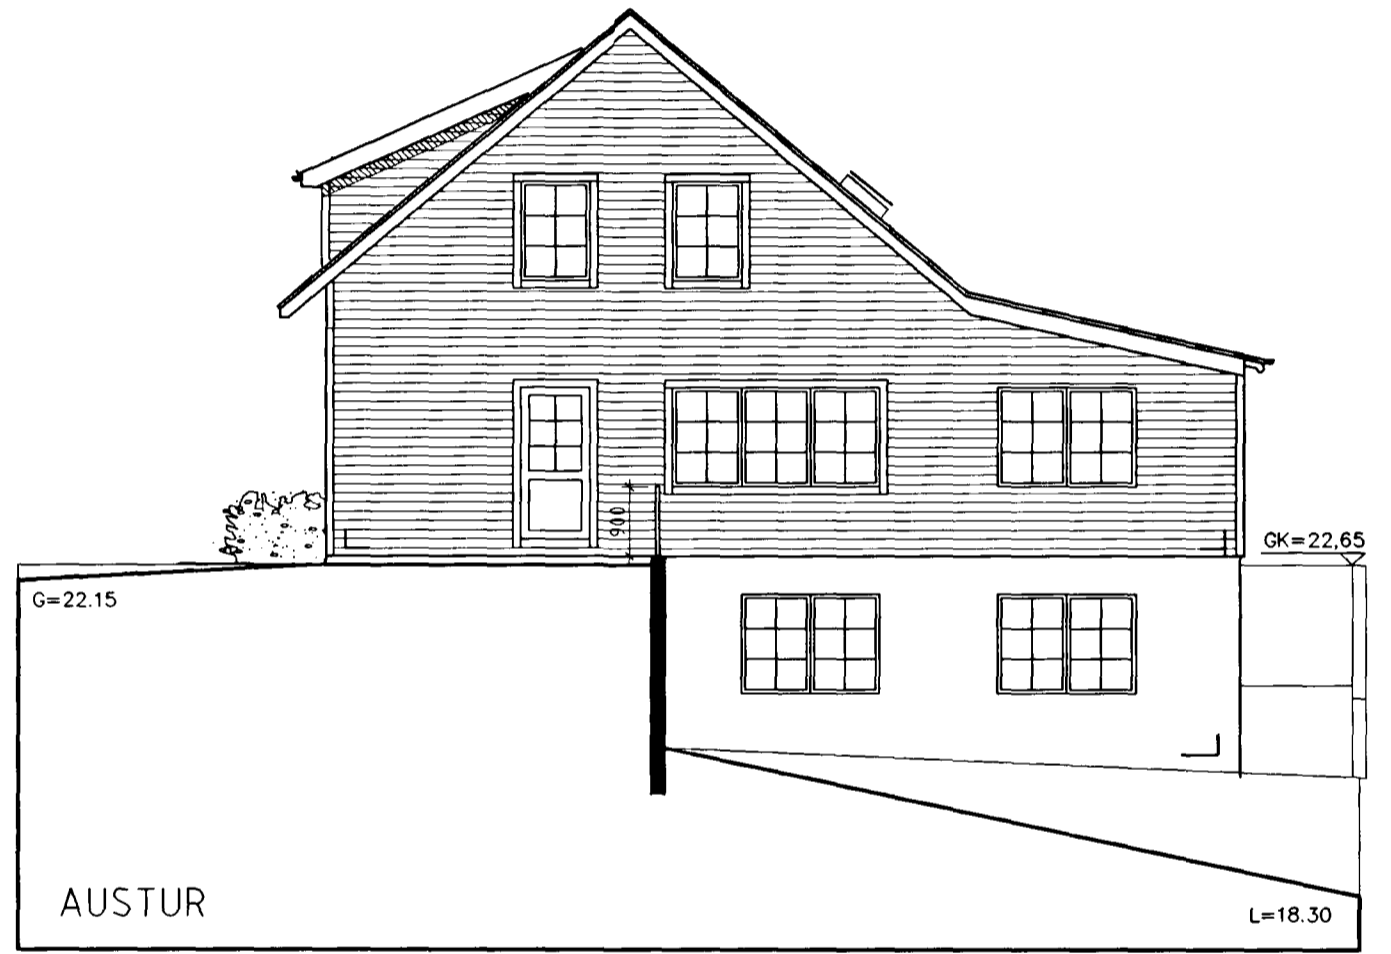
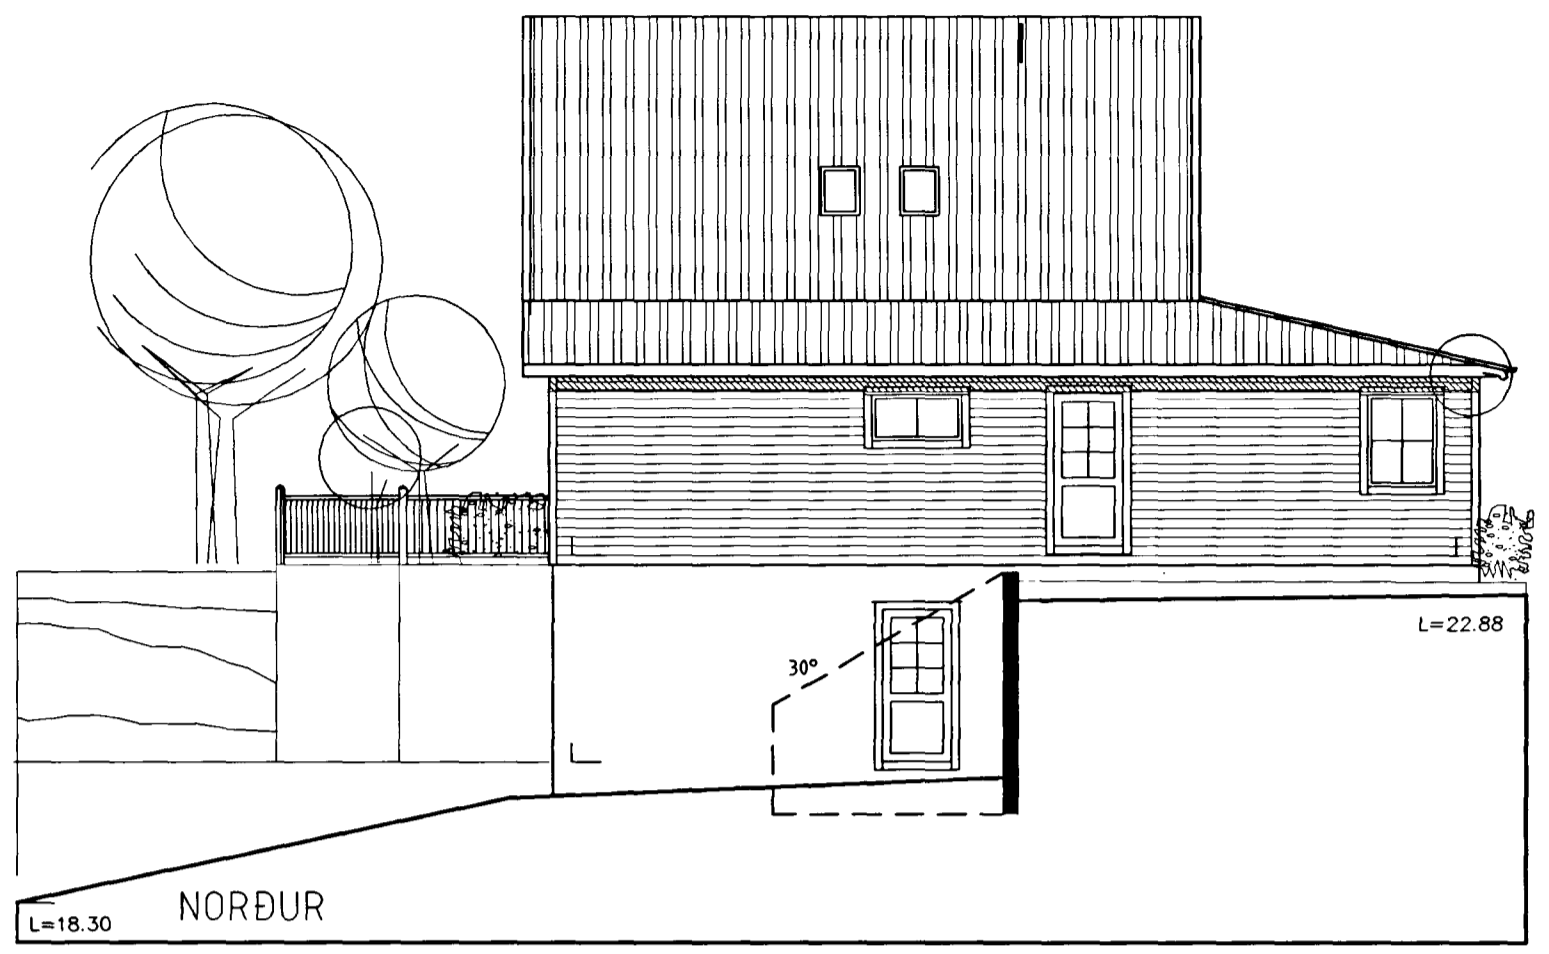


Samþykkt þann
24 FEB. 2000
Byggingatulltrúinn í Harnarfirri
Erlendur Hjalmarsson

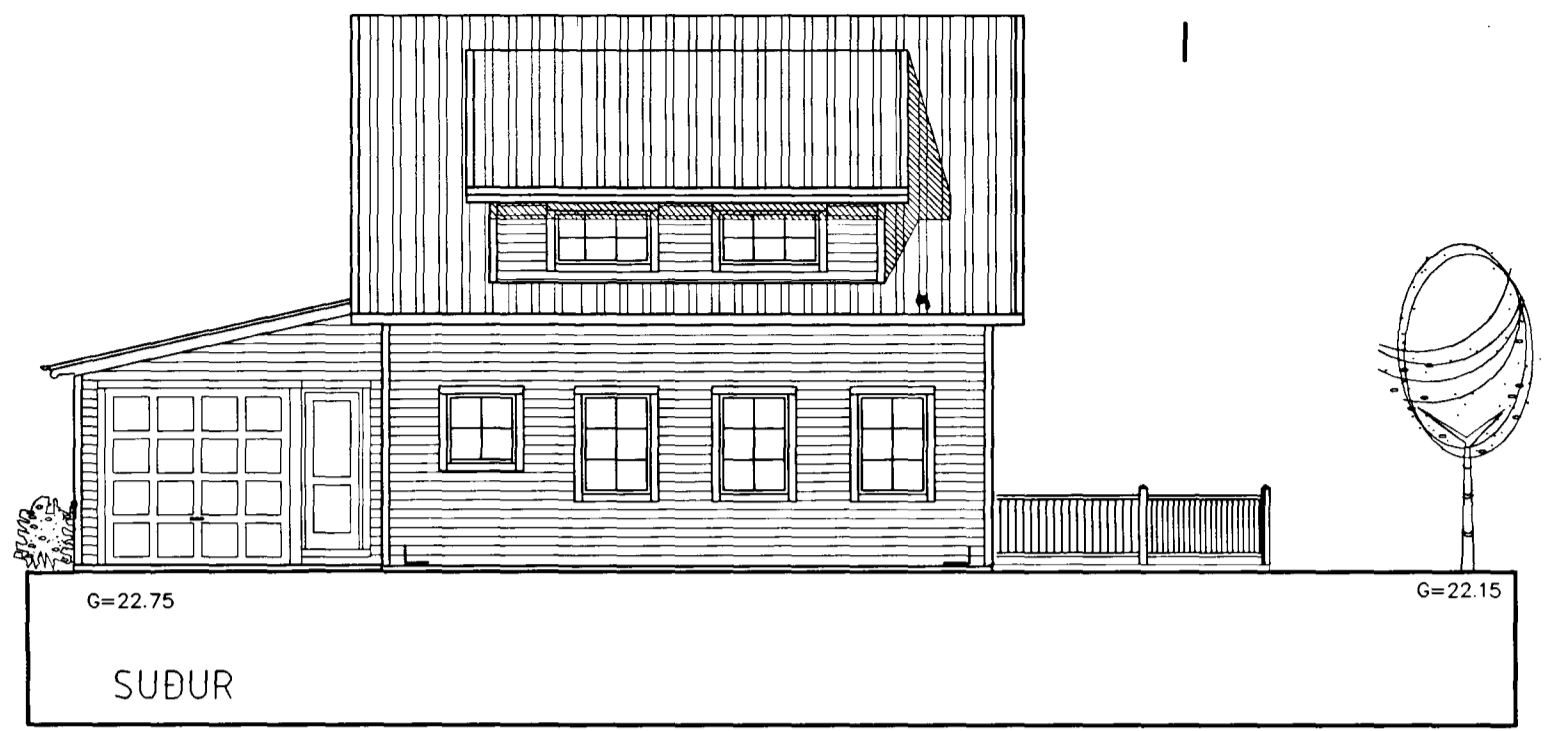

102
Fálkakraun 9

FF 24.01.00 FF ÚTIHURÐ Í KJALLARA, STÖÐVEGGUR VÍÐ ÞVOTTAHÚS
breytt dags. teikna? lýsing

Sneiðingar
verknr.: hanna?/teikn: ff mkv: 1/100 dags: 04.05.1999

TEIKNISTOFAN THAK FRIBRIK FRIBRIKSSON ARCHITECT F.EI. 21256-4519, FFARX @ SLANDIAIS KLAPPAFARSTICIO, 101 REYKJAVIK, SIMI 5511000, FAX 5511000

28.01.00 *Handwritten signature*