


SNEIDING A - A



SNEIDING B - B

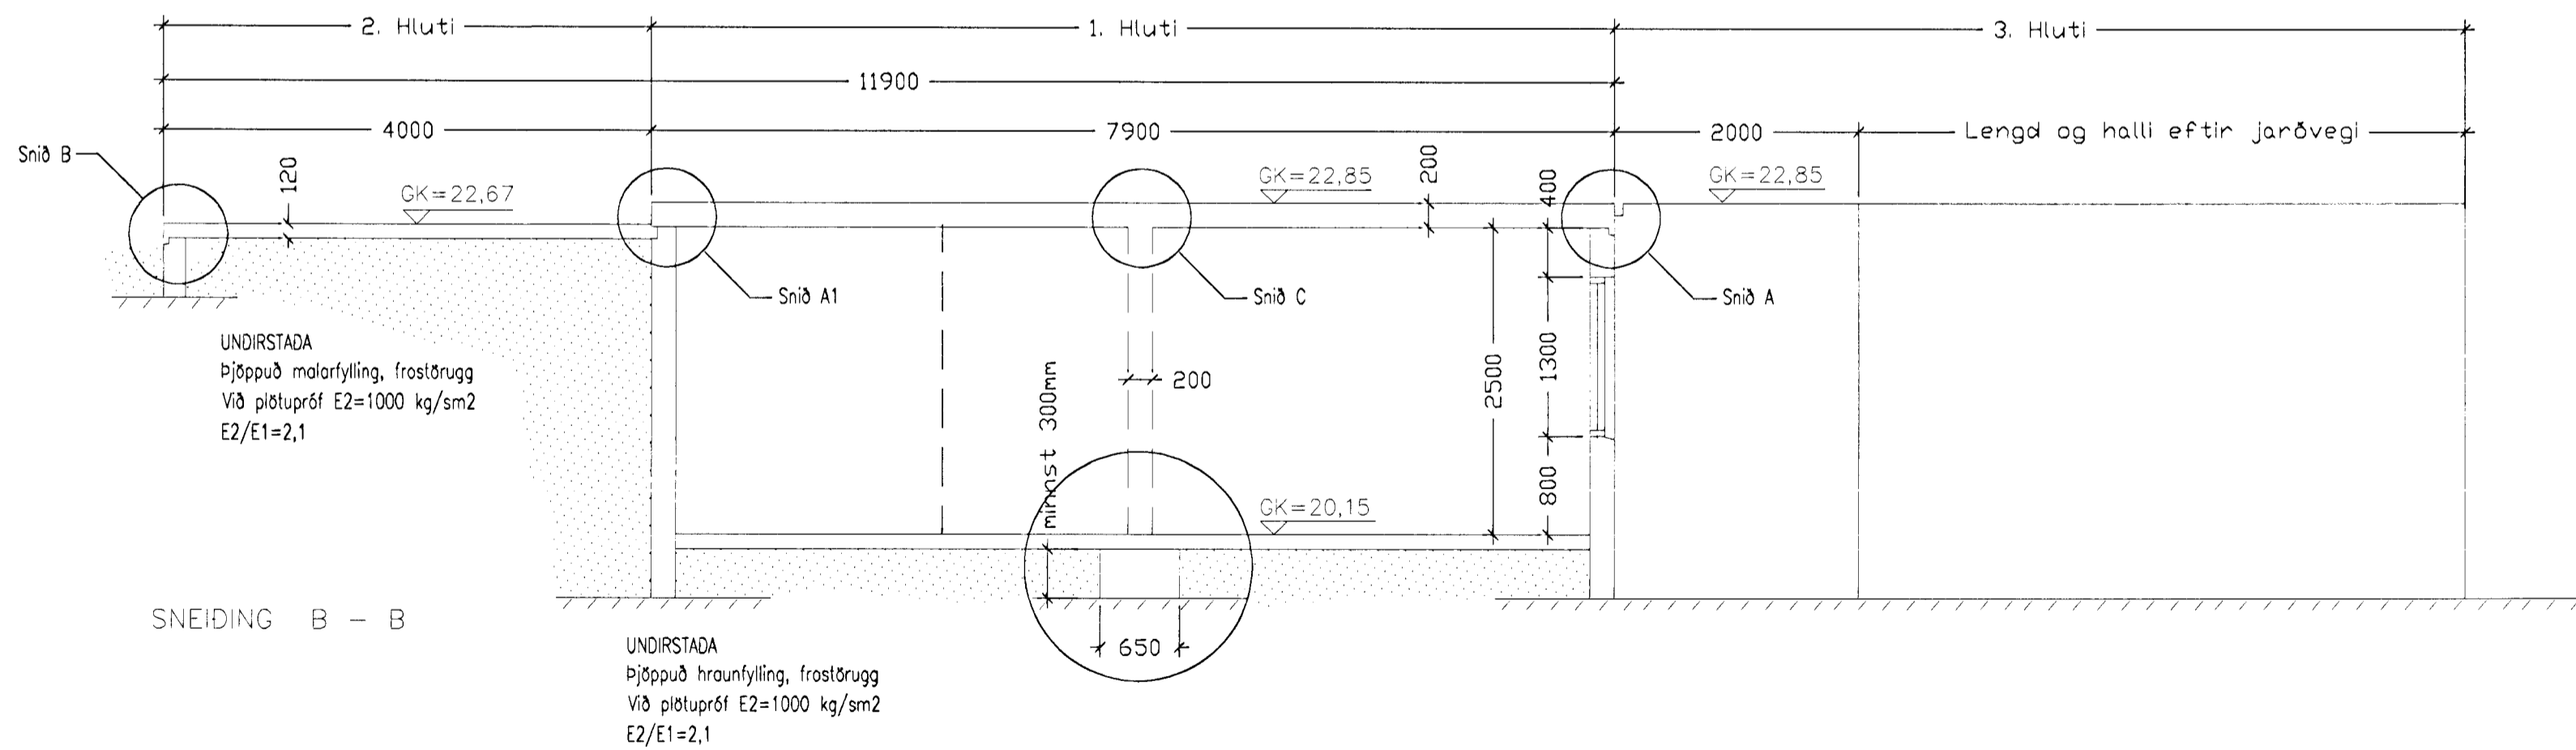

Breytingar.

Nr.:	Lýsing:	Dagss.:
01		
02		

Dagss: 27-07-99

Kvarði: 1:50

Hannað: STJ

Yfirarið: STJ

Teiknað: BAR

Teikning nr. U1,0

Sneiðing A-A og B-B

Fálkakraun 9, Hafnarfirði

GRAVIS ehf.

Kt:650398-3519

Kaplahrauni 15 220 Hafnarfirði

s:555-3783 fax.555-2873

Stefán Jörundsson TFI kt. 230145-7099

Stefán Jörundsson

