




Samþykkt þann


1 g NOV. 2003

Byggingafulltrúinn í Hafnarfrófi
F.h. Krisján Þorarinsson

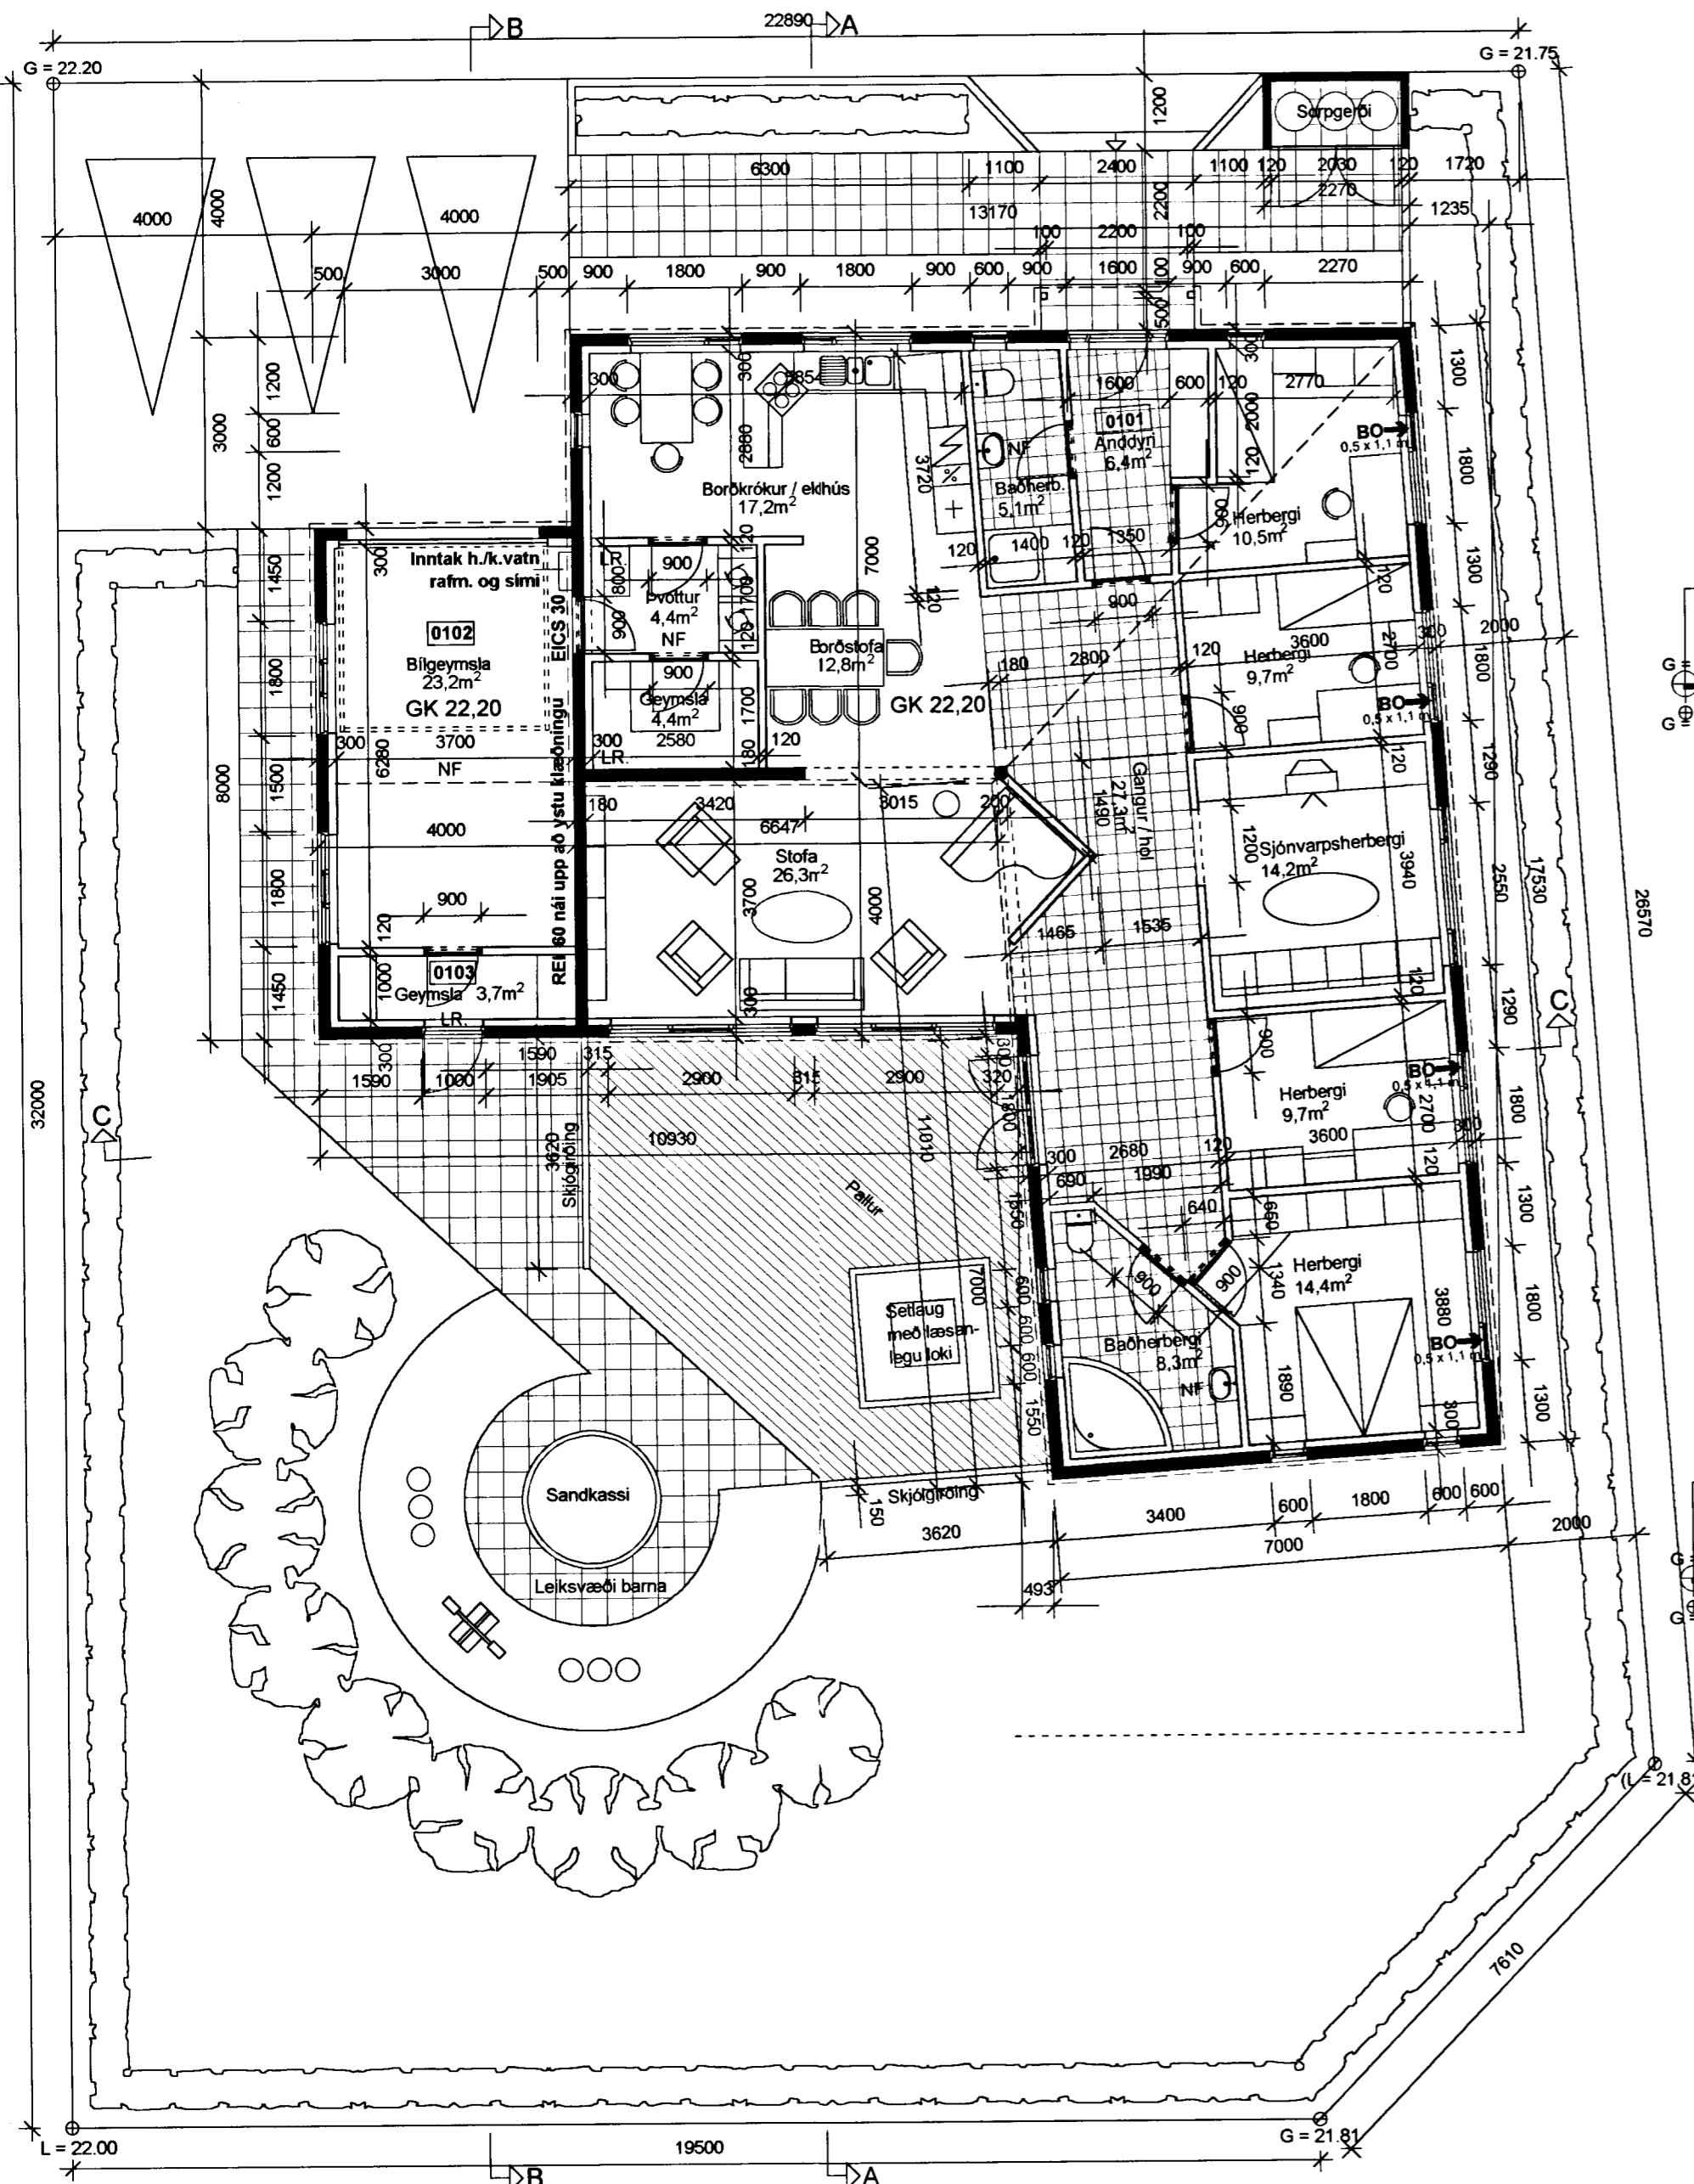


Grunnmynd og lóðarfyrirkomulag

1 : 100

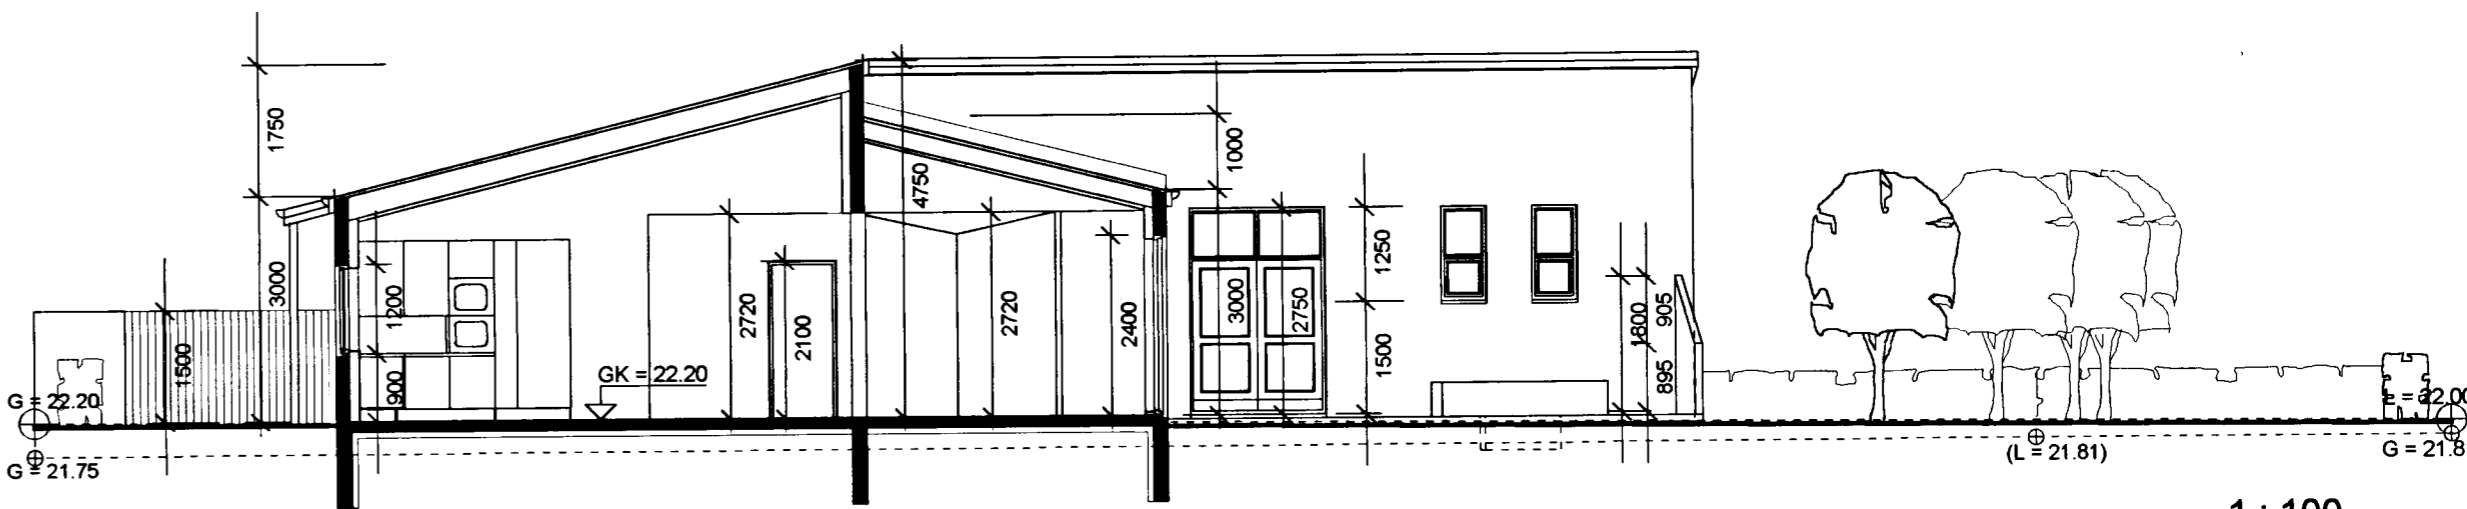

Sneiðing A - A

1 : 100

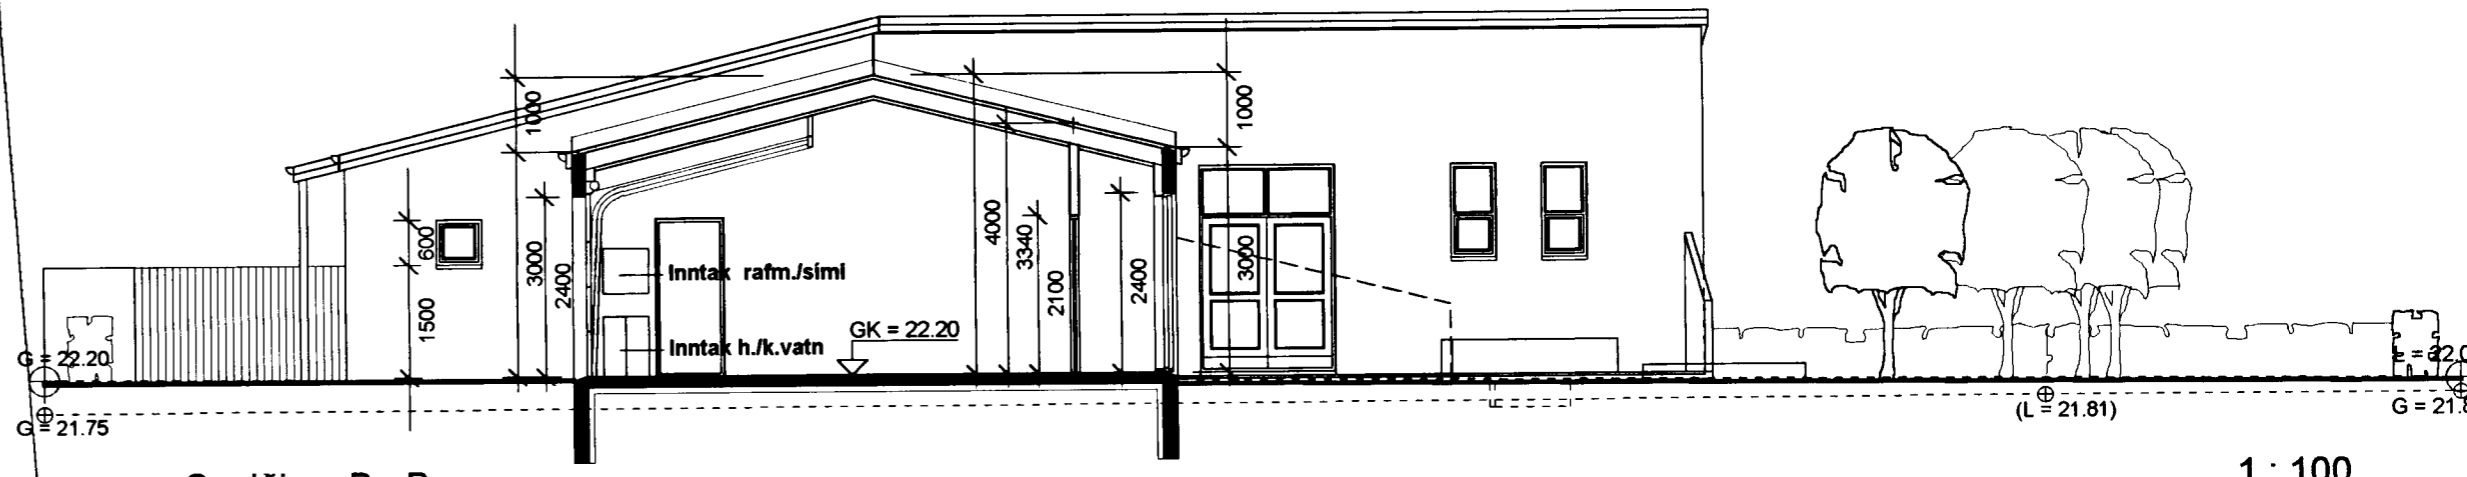

Sneiðing B - B

1 : 100

ARKITEKTAHÖNNUN ehf		
Kennitala 531201-4180		
<i>Pétur Órn Björnsson</i>		
PÉTUR ÓRN BJÖRNSSON ARK. FAI		
TEIKNISTOFA TÚNGÖTU 14, 101 RVK		
VS./FAX 551 0160 HS. 551 0101		
Heiti verks:		
FÍFUVELLIR 24		
Heiti teikningar:		
Grunnmynd og sneiðingar A - A og B - B		
Mkv.:	Nr. teikningar	Dags.:
1 : 100	02	31.10.2003
Verknr.:		Teiknað
		P.Ó.B