




Samþykkt þann


1 g NOV. 2003

Byggingatulltrúinn í Hafnarfirði  
F.h. Kristján Þórarinnsson

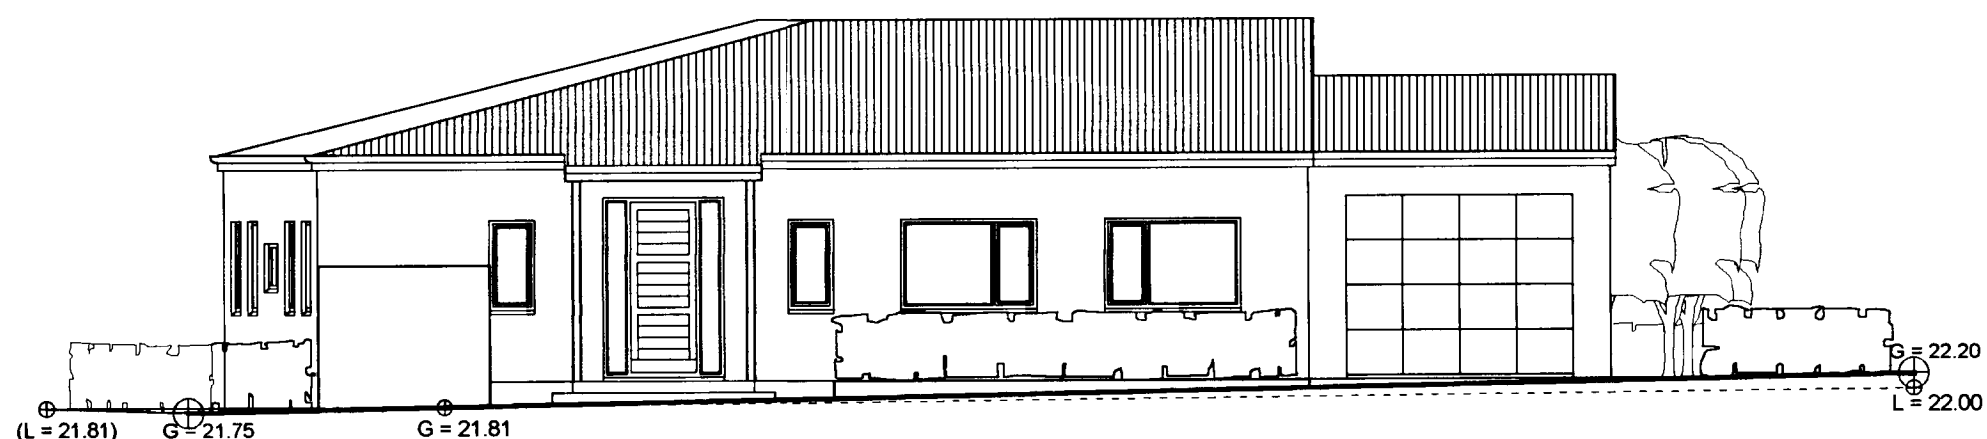


Útlit mót norðri

1 : 100

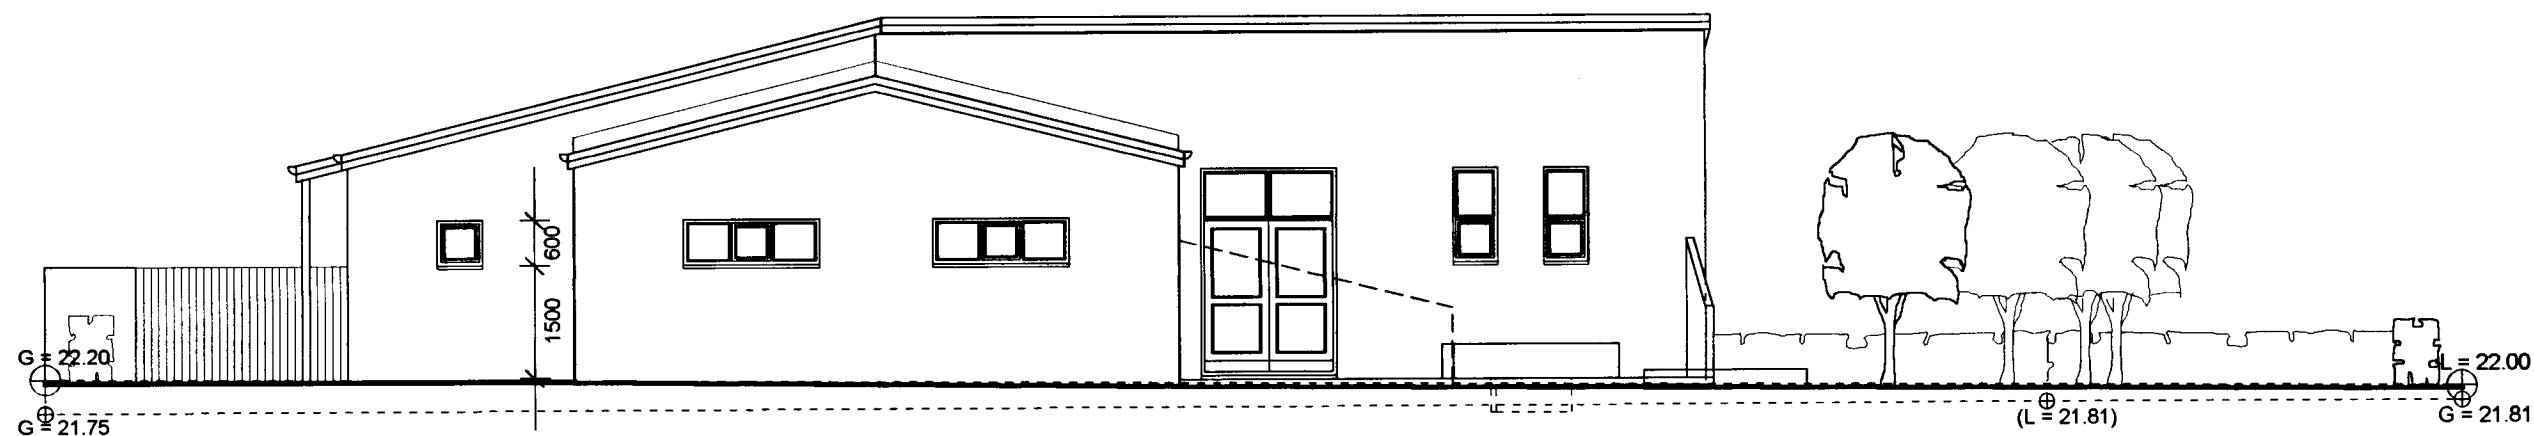


Útlit mót vestri

1 : 100

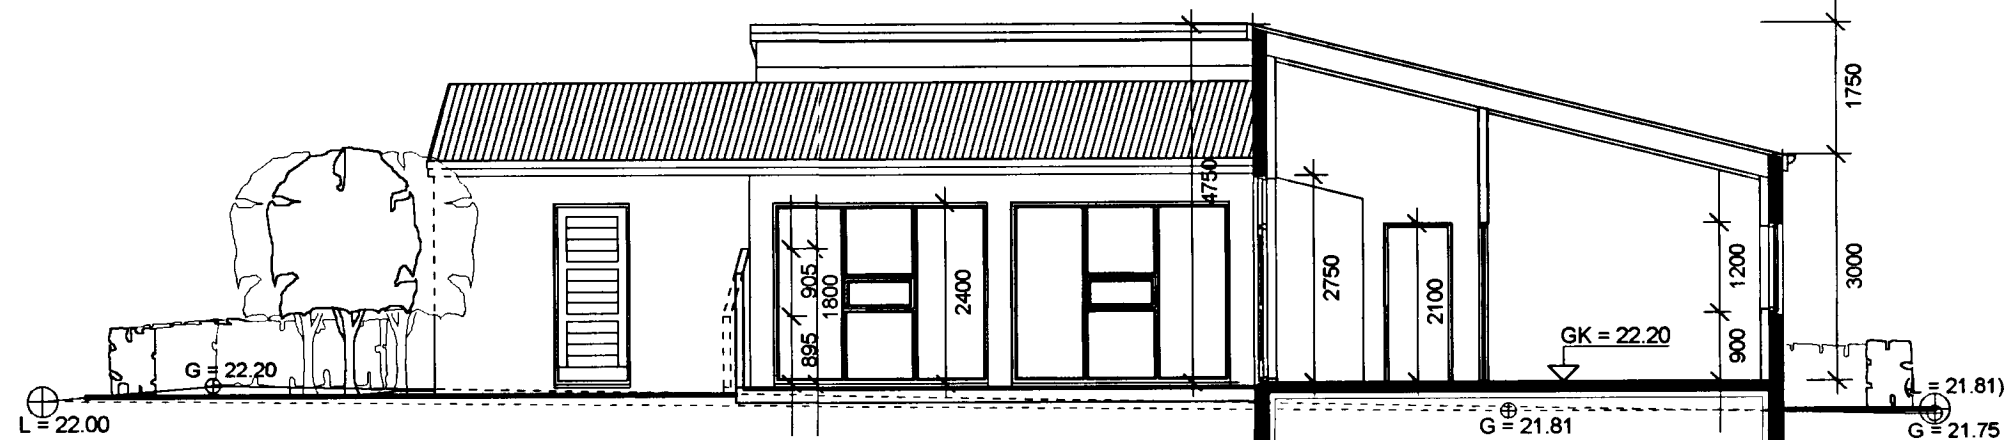


Sneiðing C - C

1 : 100

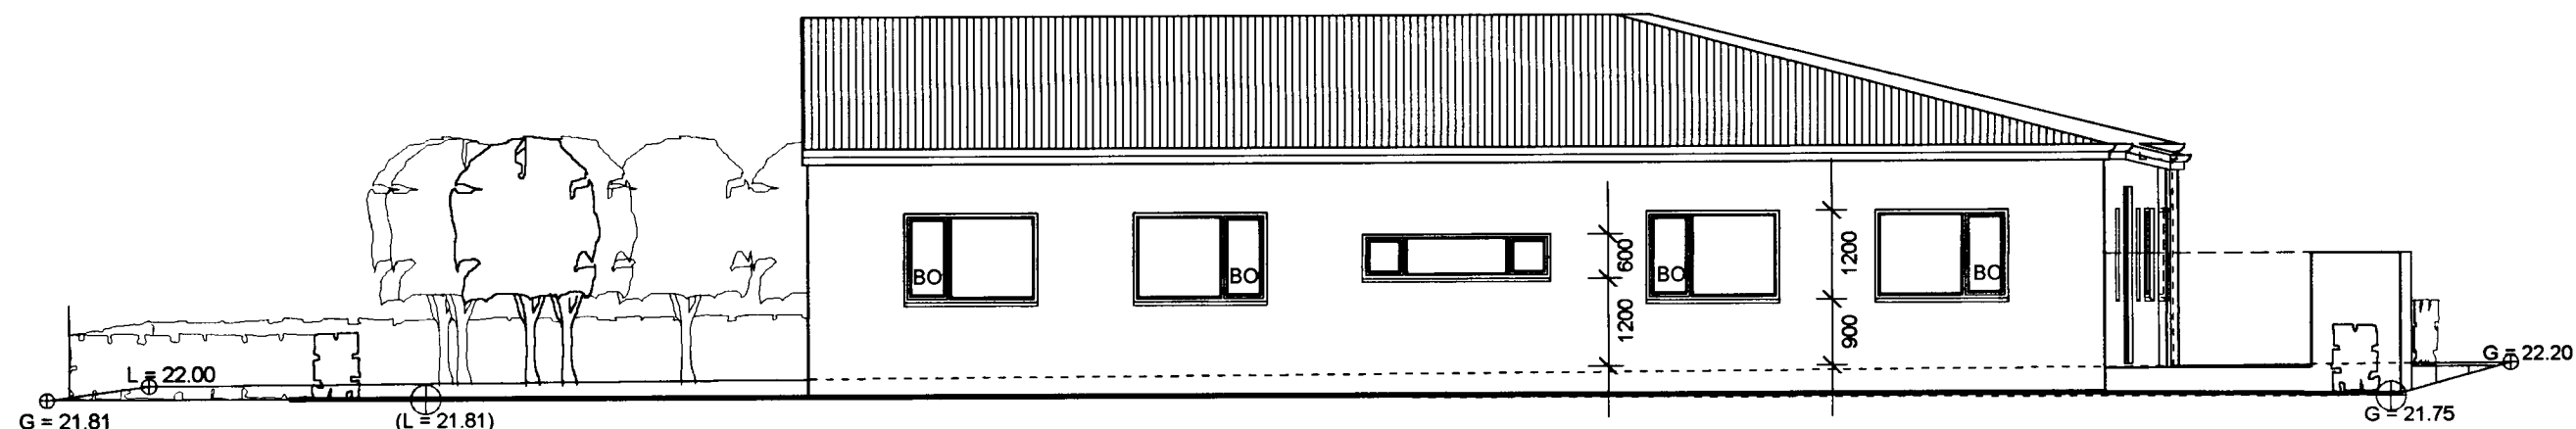

Útlit mót austri

1 : 100

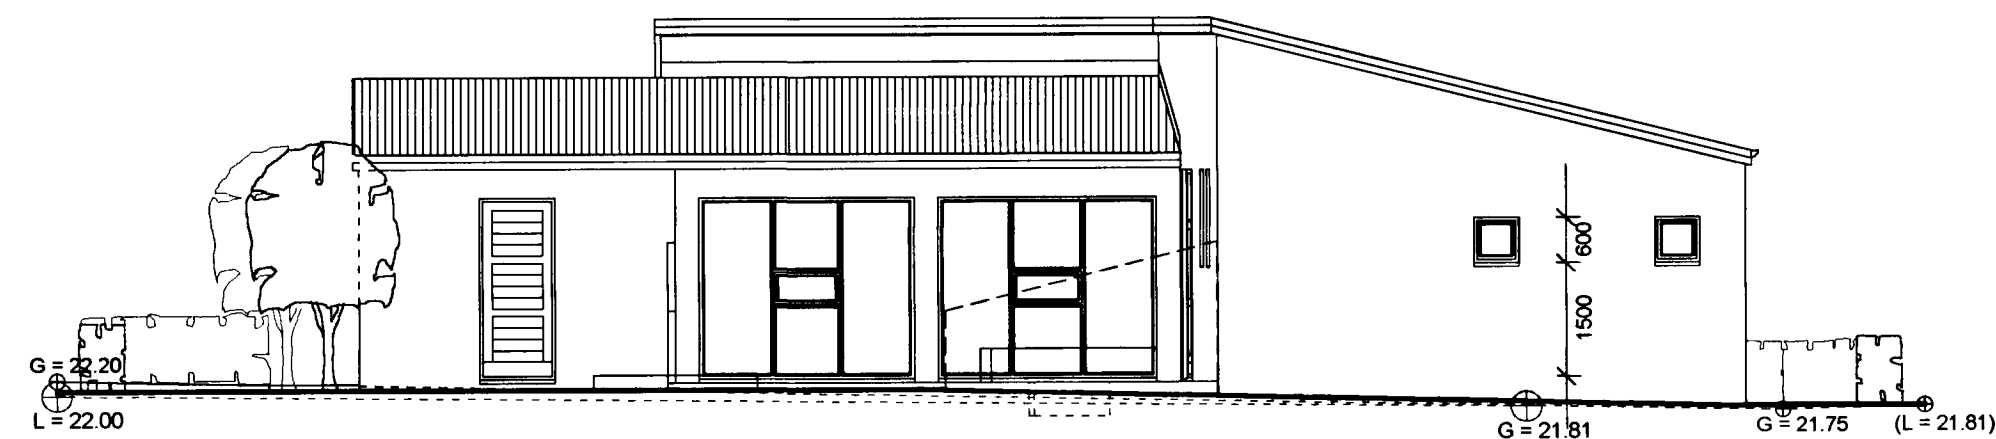

Útlit mót suðri

1 : 100

### ARKITEKTAHÖNNUN ehf

Kennitala 5312Q1-4180

*Pétur Órn Björnsson*  
PÉTUR ÖRN BJÖRNSSON ARK. FAI  
TEIKNISTOFA TÚNGÖTU 14, 101 RVK  
VS./FAX 551 0160 HS. 551 0101

Heiti verks:

**FÍFUVELLIR 24**

Heiti teikningar:

Útlitsmyndir og sneiðing C - C

Mkv.: 1 : 100	Nr. teikningar <b>03</b>	Dags.: 31.10. 2003
Verknr.:	P.Ö.B	Teiknað