





Samþykkt þann

14 APR. 2004


Byggingafultrúinn í Hafnarfirði
F.h. Kristján Þórarinnsson

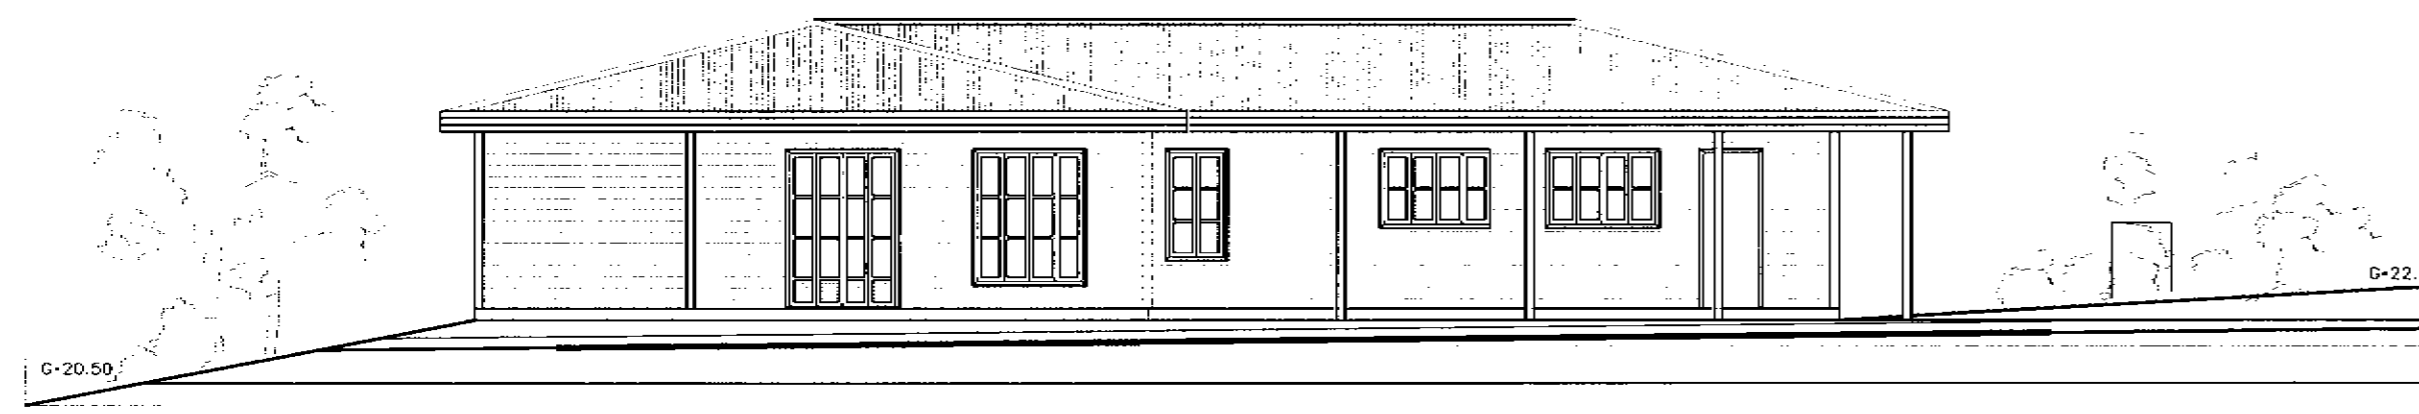

VESTUR

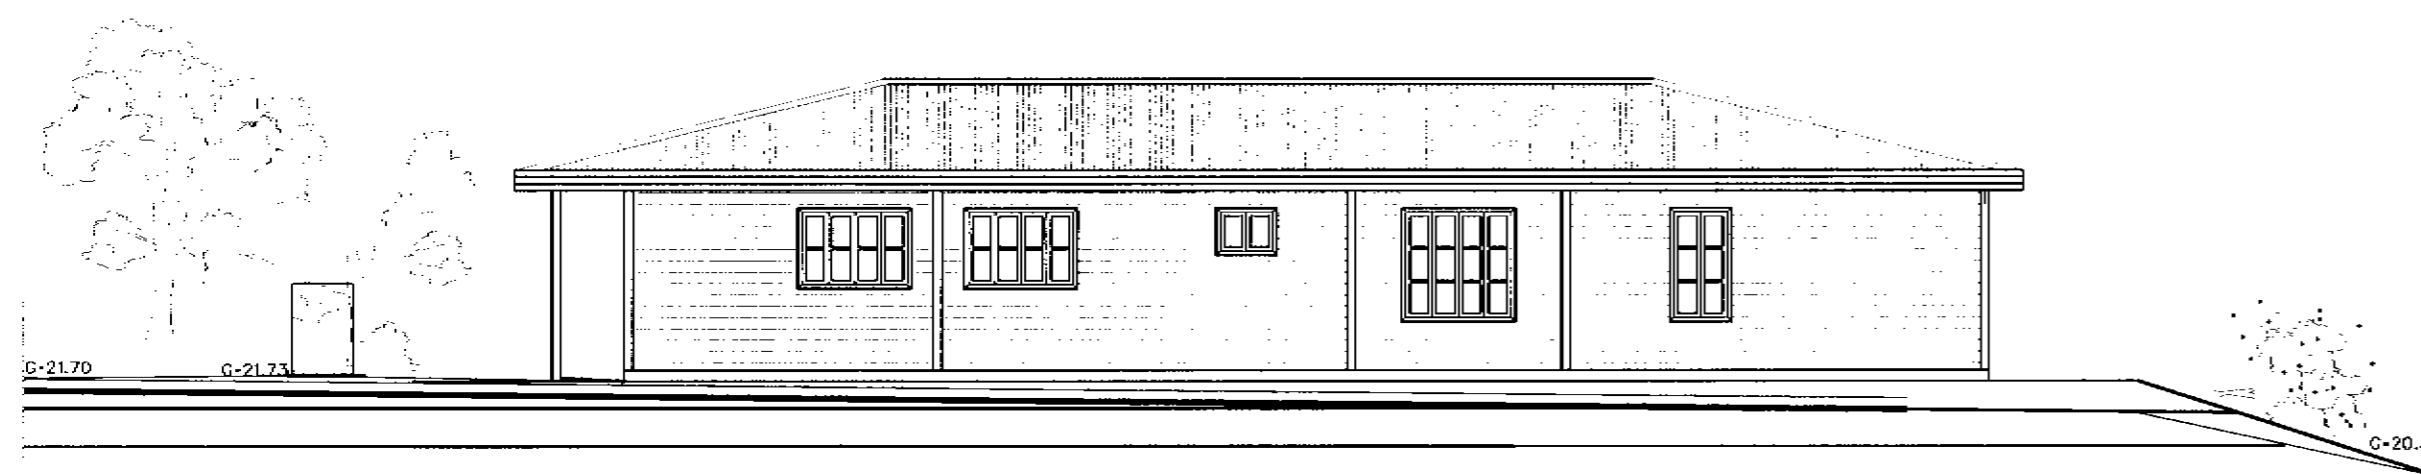


AUSTUR

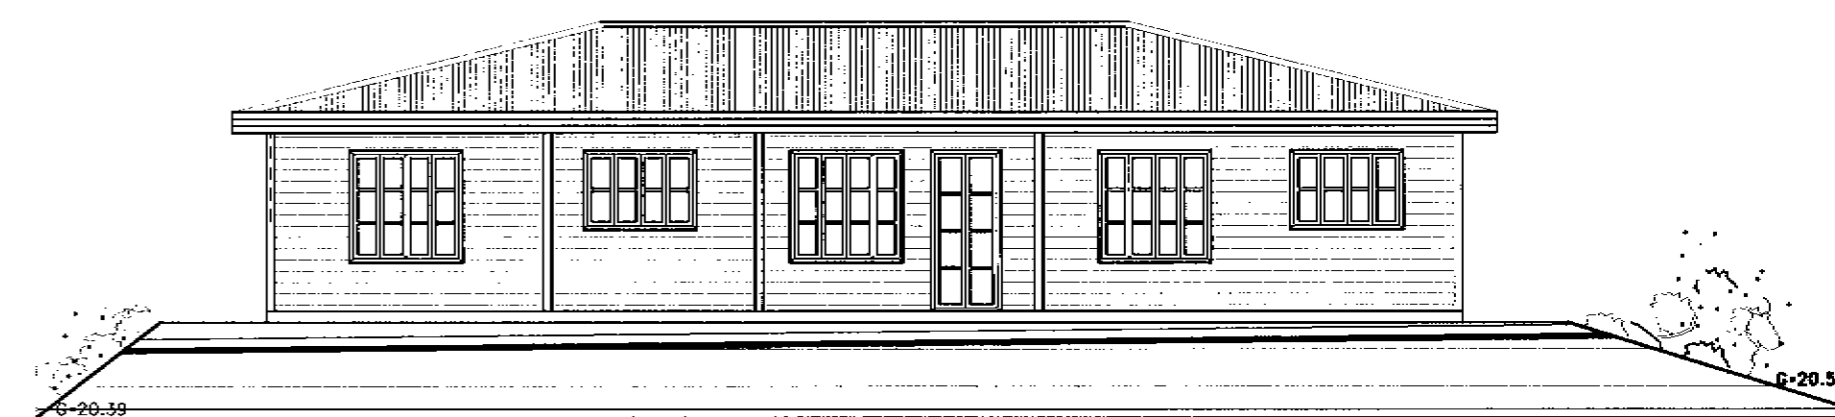


NORDUR

tifftopdf - www.rubissoftware.com - Demo Version

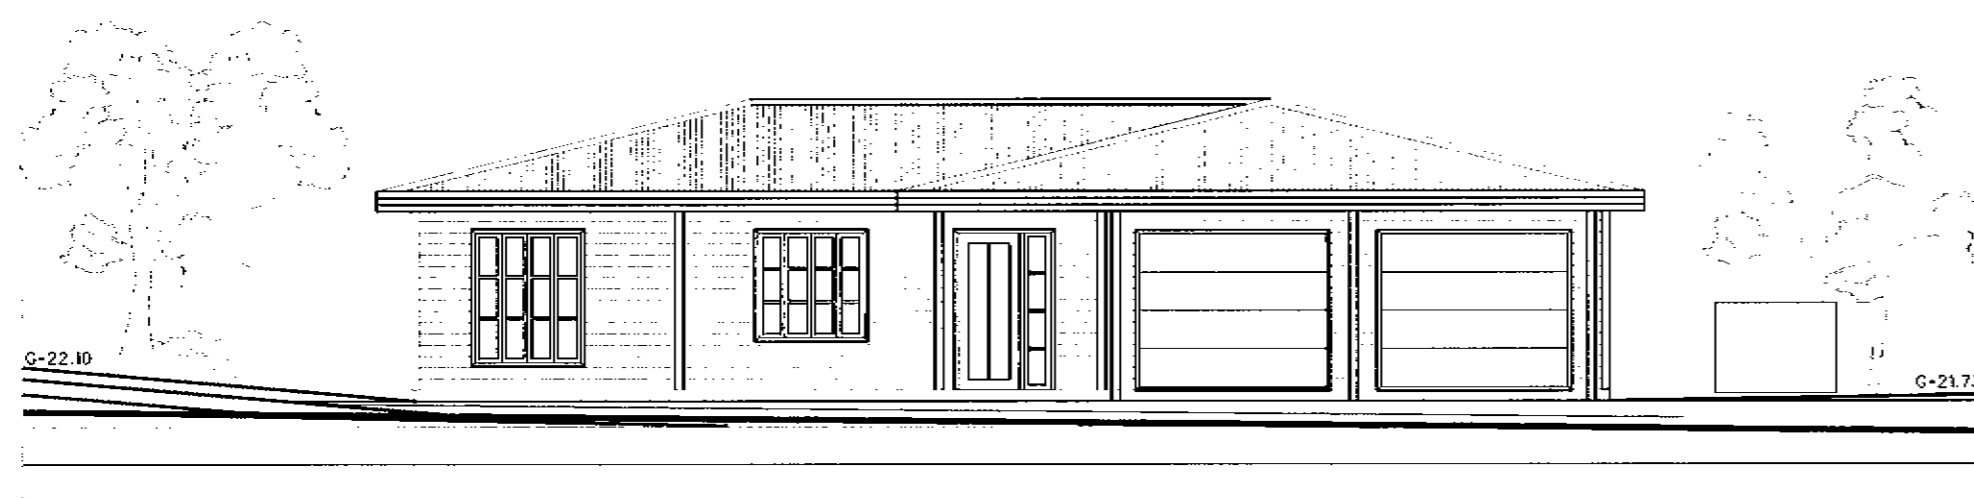


SUDUR

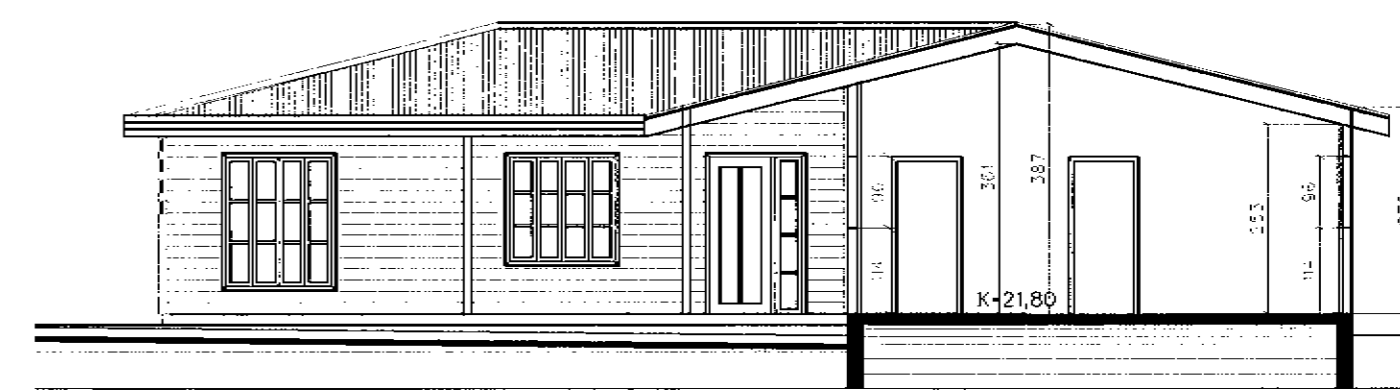

SNID B-B

Hámarkshæð samkvæmt skipulagi K-27,00

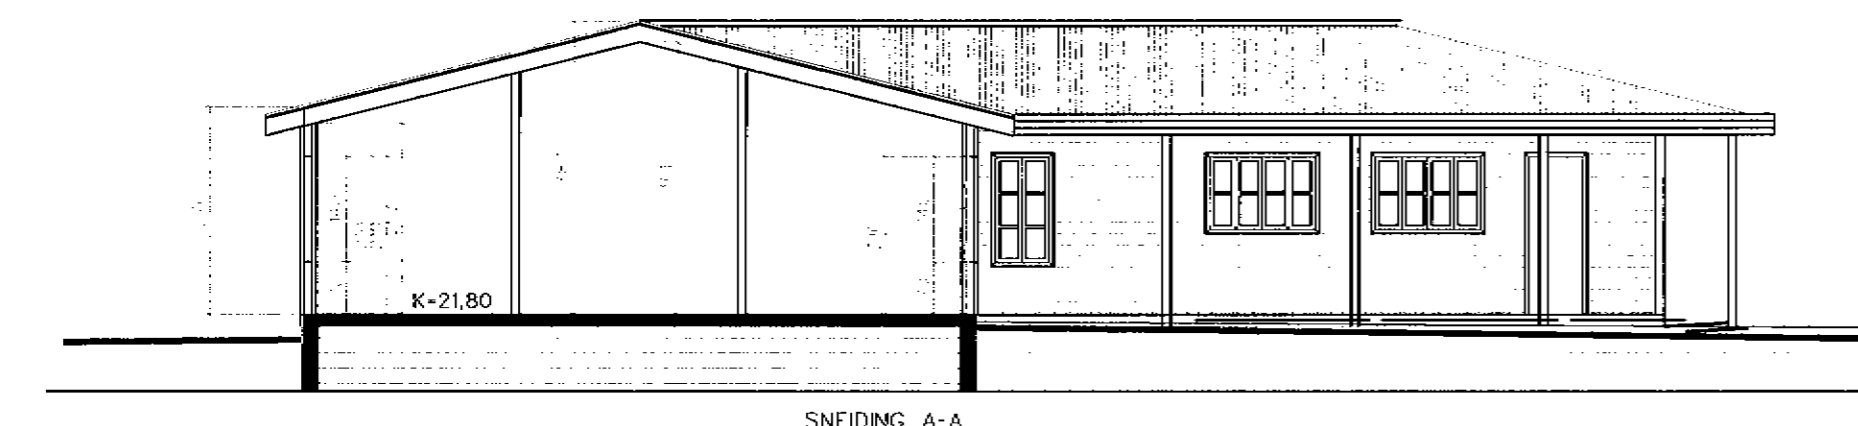

SNEIDING A-A

FÍFUVELLIR 26

BYGGINGARNEFNDARTEIKNINGAR

Dags: 09. MARS 2004

ÚTLIT OG SNEIDINGAR

Mk. 1:100

C: TEIKN/EINBYLI/HAFNARFJORDUR/hafnarfj5.dgn

BLAD: 2

SVEINN ÍVARSSON ARKITEKT F.A.I.

LYNGHÁLSI 3 110 R.VÍK SÍMI 567-9006 OG 893-9006 KT: 1302544-7649

SVEINN ÍVARSSON s.h.f. GRUNÐARHVARFÍ9 KÓPAVOGI KT: 550296 2339