


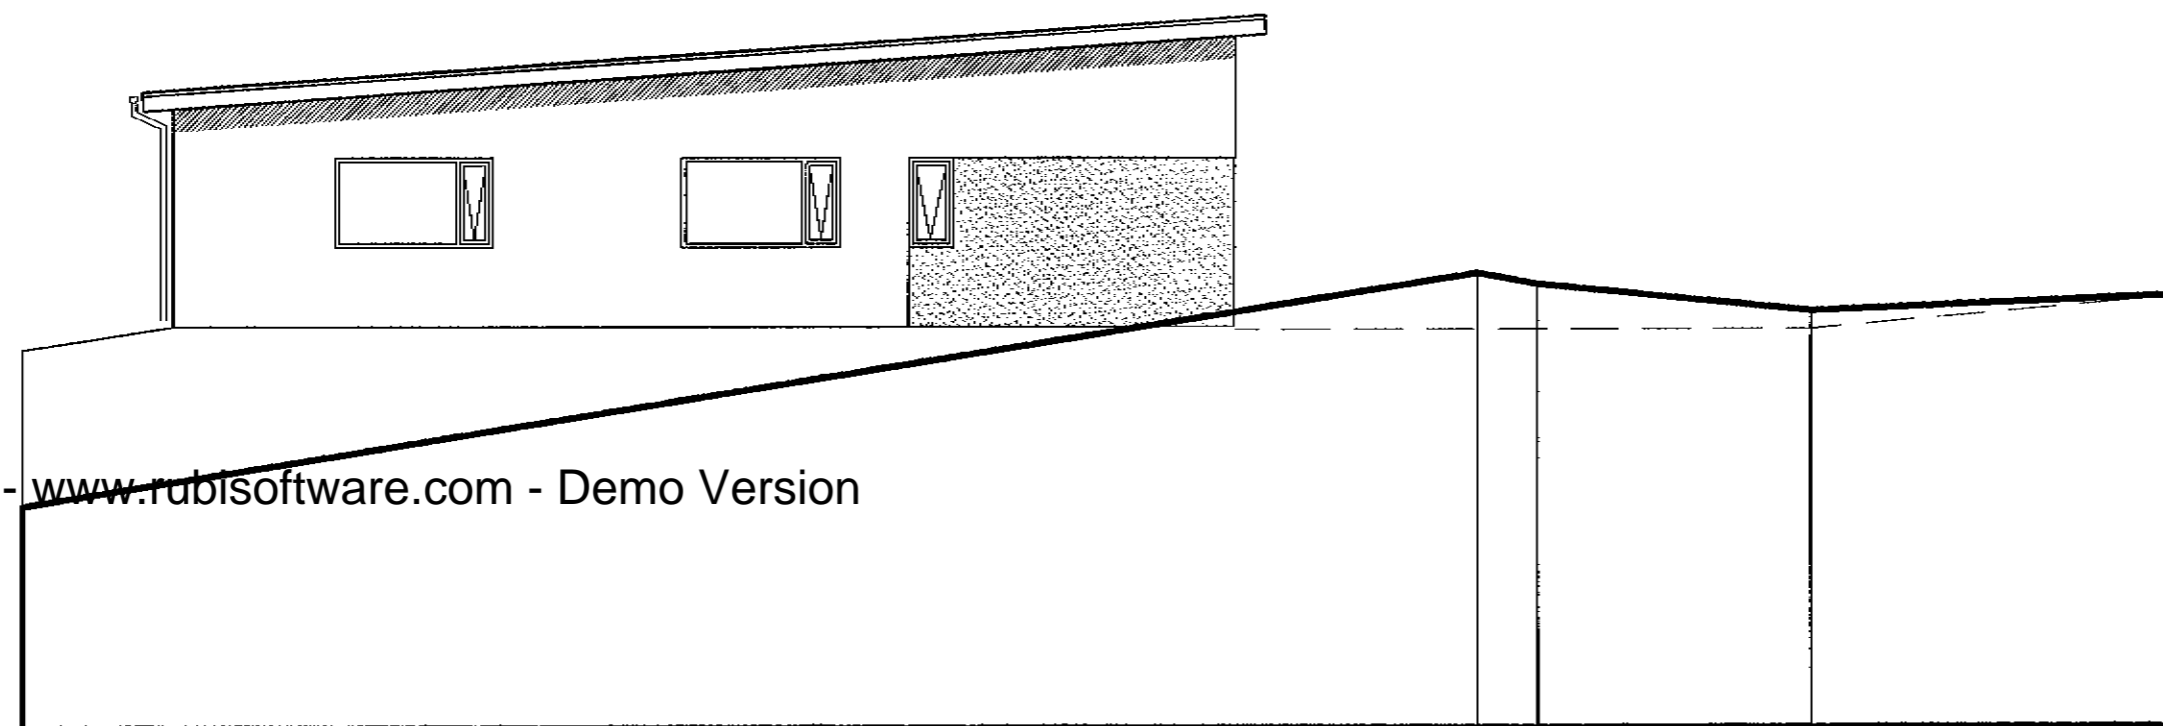


▲ **Ásýnd Austur**
mkv. 1:100



tifftopdf - www.rubissoftware.com - Demo Version

▲ **Ásýnd Norður**
mkv. 1:100

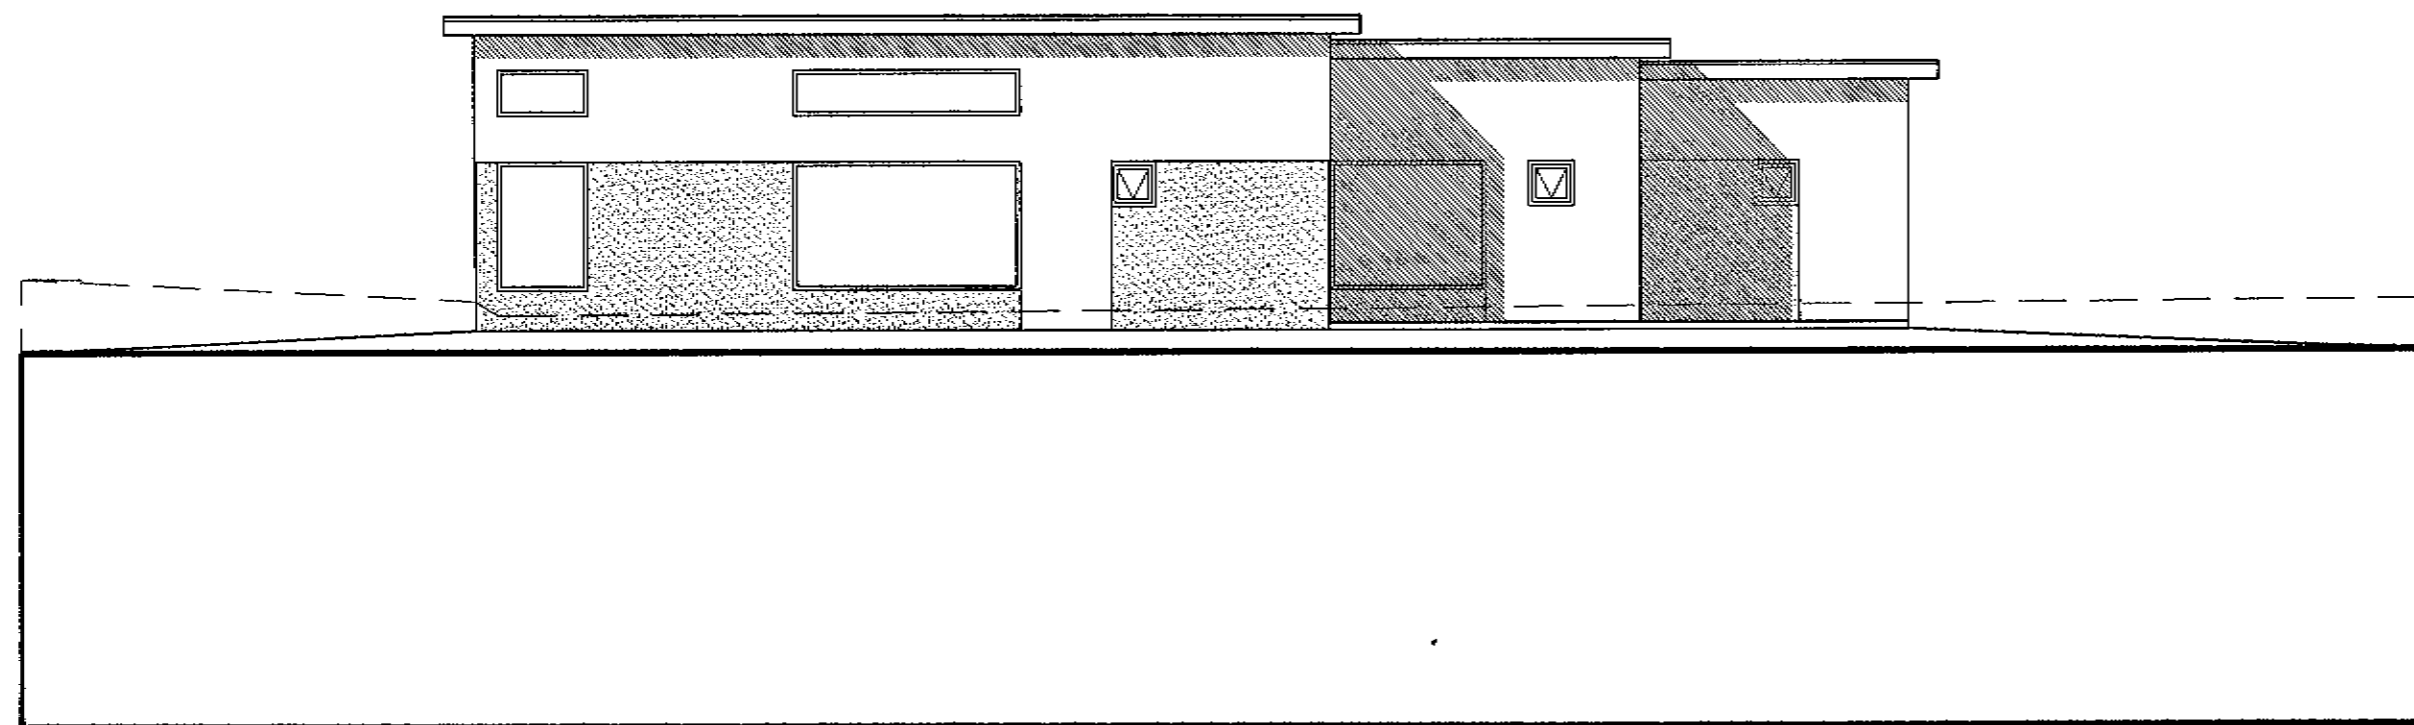


▲ **Ásýnd Vestur**
mkv. 1:100

 **Samþykkt þann**

19 APR. 2004

Byggingatulltrúinn í Hafnarfirði
F.h. Kristján Þórarinnsson

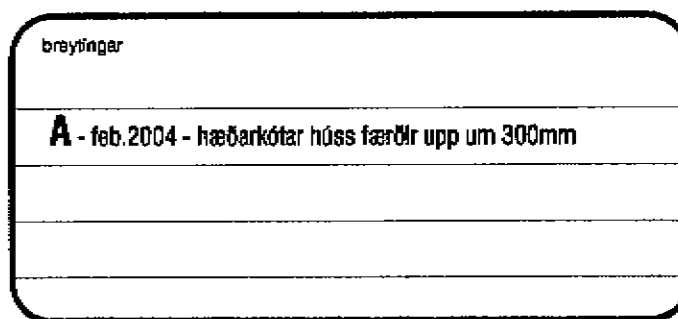

Verkstæði Arkitekta



K. Eiríksson

KÁR EIRÍKSSON arkitekt FAÍ - kt: 070365-4059
Verkstæði Arkitekta ehf. - kt: 570800-2210 - Gunnarssundi 5 - 220 Hafnarfirður
Sími: 565 9778 - Fax: 565 9778 - GSM: 699 0999 - E: kar@ak.is - www.ak.is

verksaup

Heimir og Þorgeir ehf.

verk **Fífuvellir 30, hj.
EINBÝLISHÚS**

teikning	Ásýndir norður, austur, vestur	teikning nr.	0315 203
----------	---	--------------	---------------------

AÐALUPPDRATTUR

hannað	KE	teiknað	KE	dags	NOVEMBER 2003
mkv.	1:100	töskrá	0315-203.dwg		

bláseturð **A2** **ath!** Öll mál eru í millimetrum.
Öll vafatríð skal bera undir hönnuð.
Mælið ekki af teikningum, líti mál athugst á staðnum.
Ósamræmi í teikningum skal tilkynna hönnuð strax.