



Ásýnd Austur
m.kv. 1:100

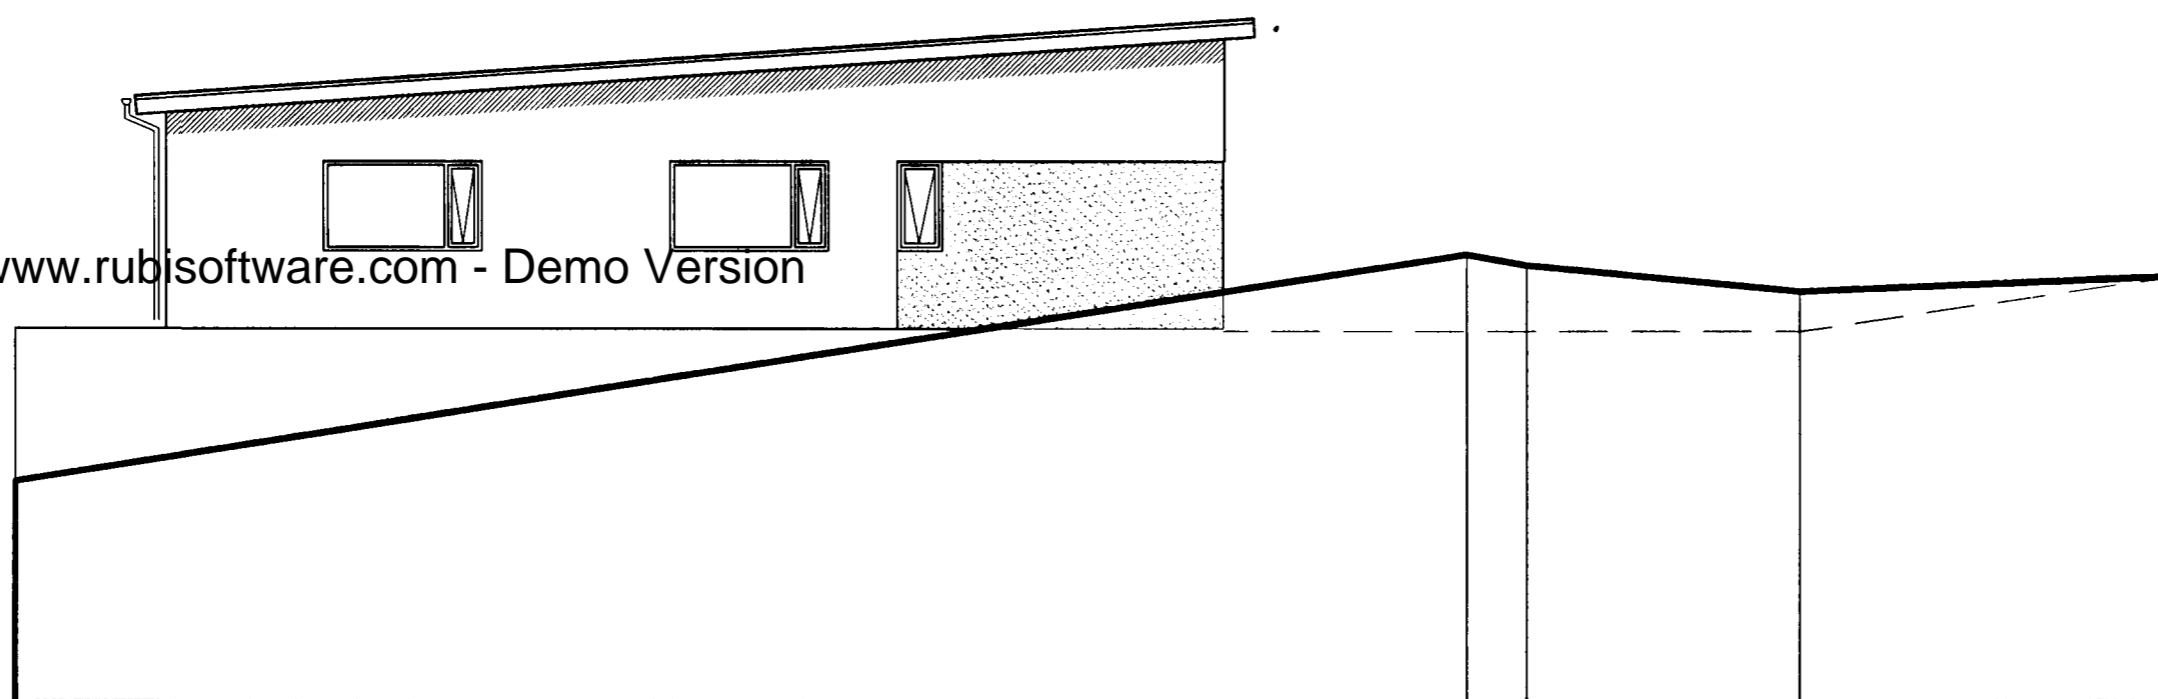

tifftopdf - www.rubisoftware.com - Demo Version

Ásýnd Norður
m.kv. 1:100

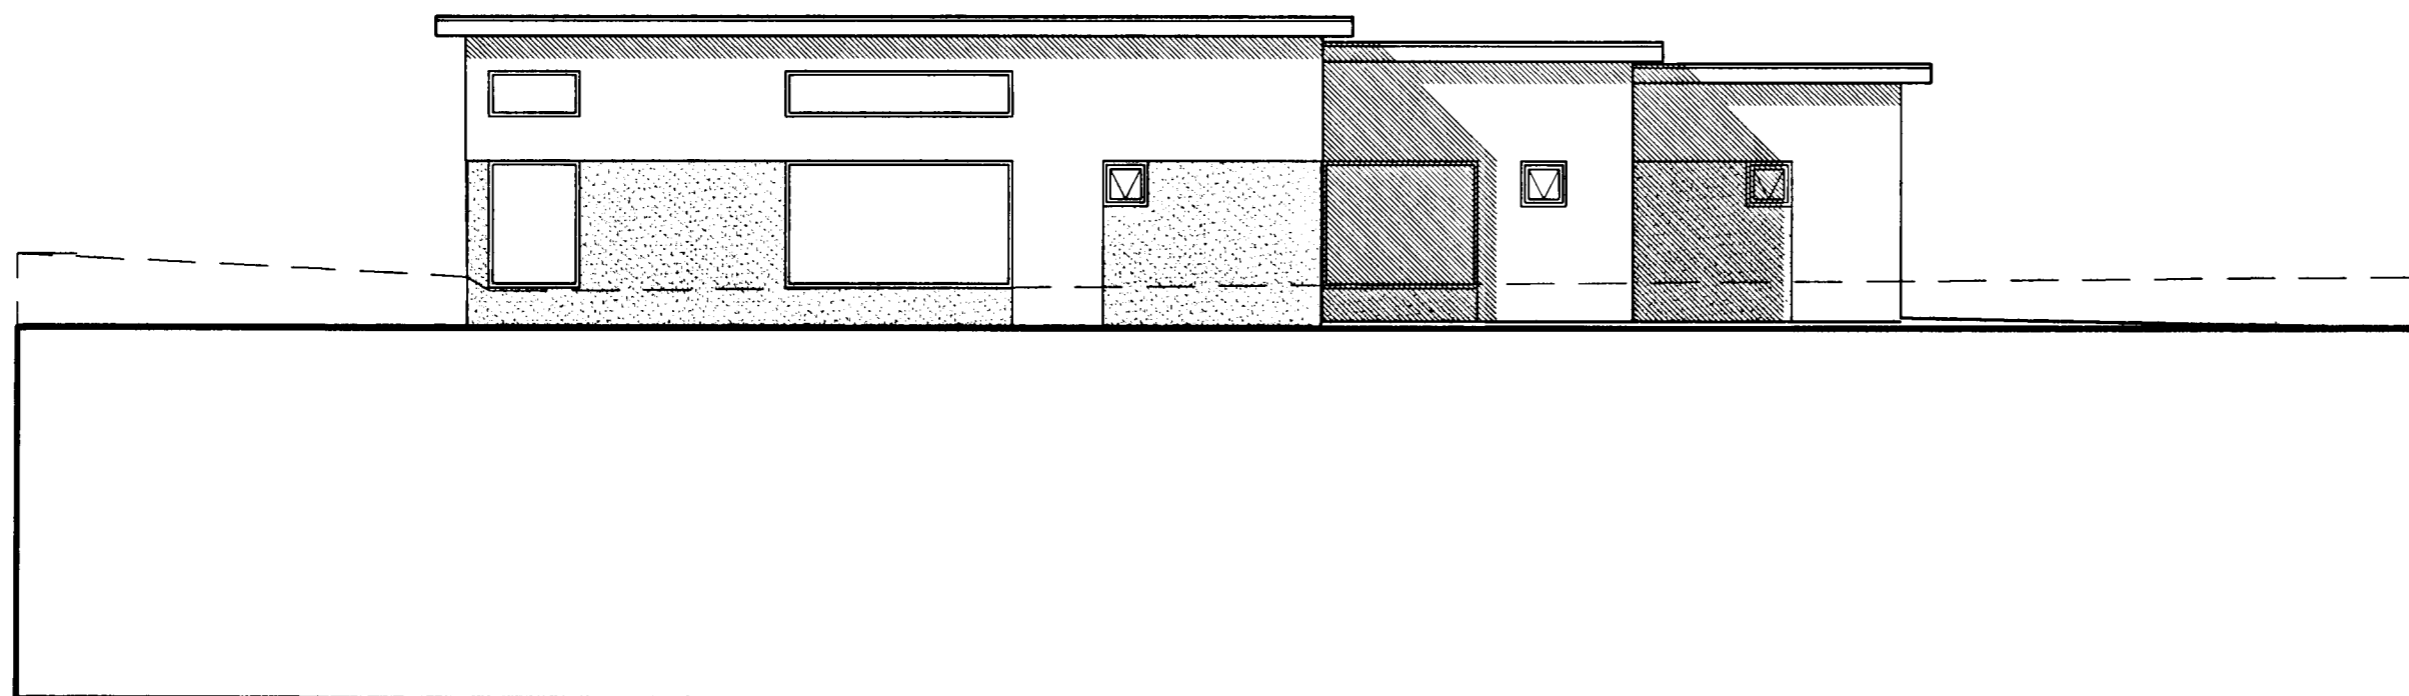

Ásýnd Vestur
m.kv. 1:100



Samþykkt þann

0 1 DES. 2003

Byggingafultrúinn í Hafnarfirði
F.h. Kristján Þórarinnsson

lyklamynd

breytingar

Verkstæði Arkitekta



KÁRI EIRÍKSSON arkitekt FAÍ - kt: 070365-4059
Verkstæði Arkitekta ehf. - kt: 570800-2210 - Gunnarsund 5 - 220 Hafnarfjörður
Sími: 565 9779 - Fax: 565 9778 - GSM: 699 0999 - E: kari@aok.is - www.aok.is

verkkaup

Helmir og Þorgeir ehf.

verk

Fífuvellir 30, hfj.
EINBÝLISHÚS

teikning

Ásýndir norður,
austur, vestur

teikning nr.

0315
203

ADALUPPDRAÐTUR

hannað

KE

teiknað

KE

daga

NOVEMBER 2003

m.kv.

1:100

tökuakr.

0315-203.dwg

blásetur

ath!

Öll mál eru í millimetrum.

Öll vafasérð skil beru undir höndum.