



FÍFUVELLUR 5 SNEIDING G - G MKV: 1:100  
ATH: ALLAR SNEIDMYNDINAR ER TEKINAR HORNRÉTT Á 90° GEGNUM HÚSALENGJUNA

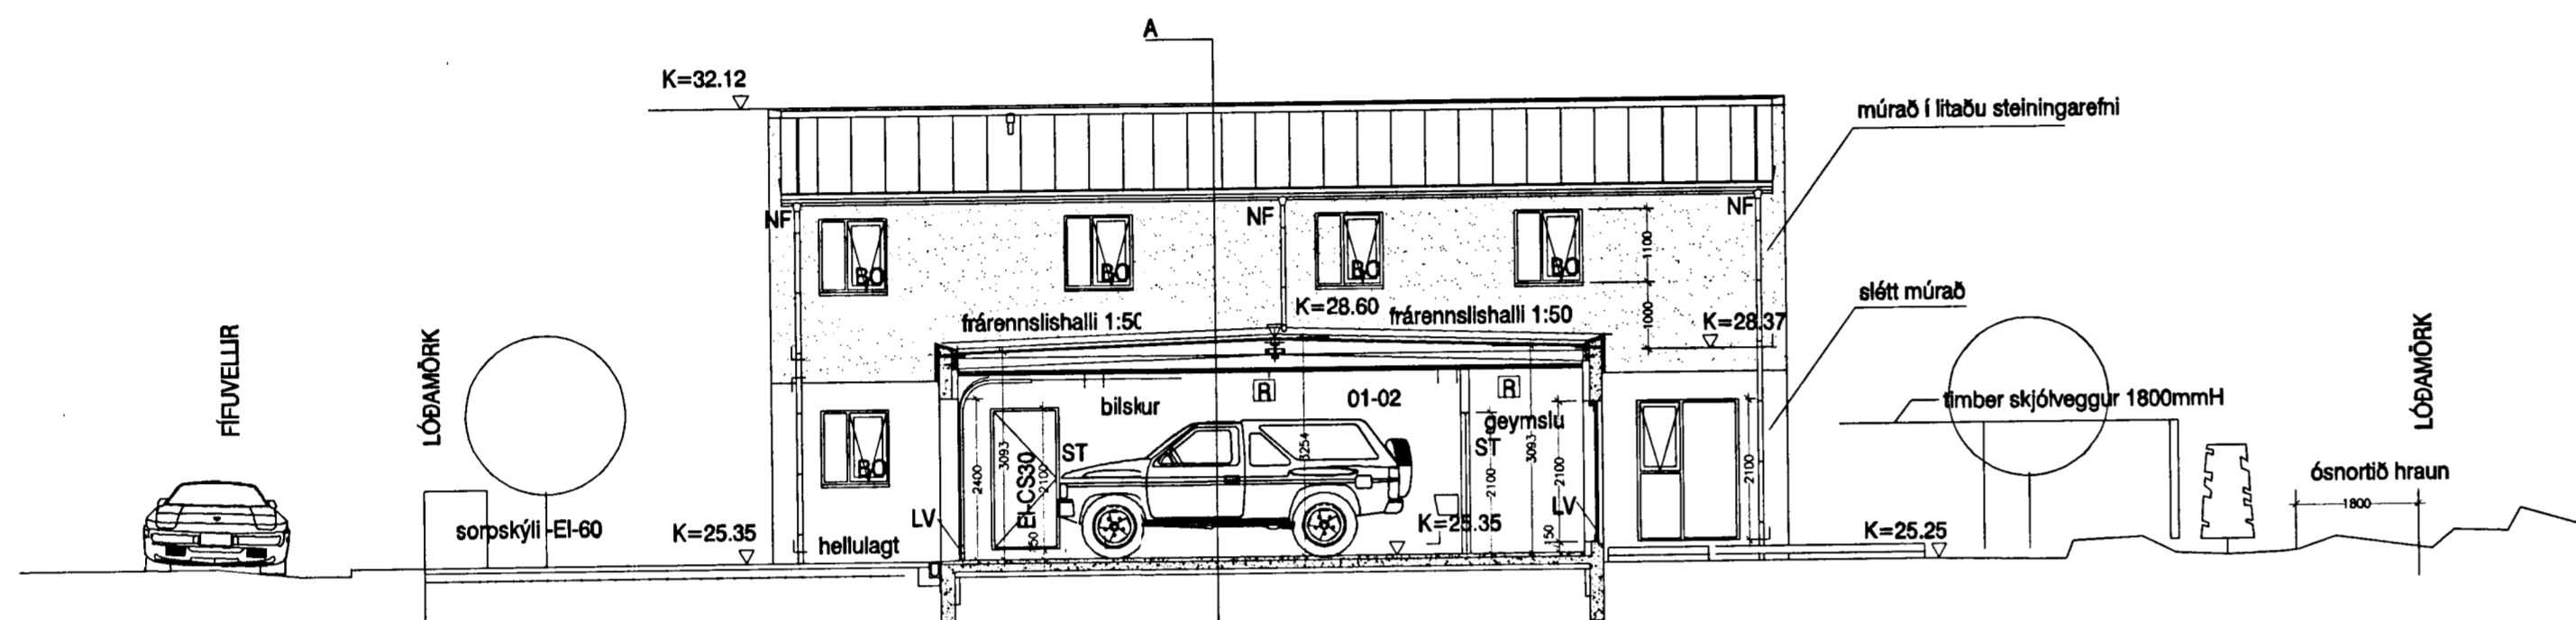


FÍFUVELLUR 5 SNEIDING E - E MKV: 1:100  
ATH: ALLAR SNEIDMYNDINAR ER TEKINAR HORNRÉTT Á 90° GEGNUM HÚSALENGJUNA

tiftpdf - www.rubissoftware.com - Demo Version

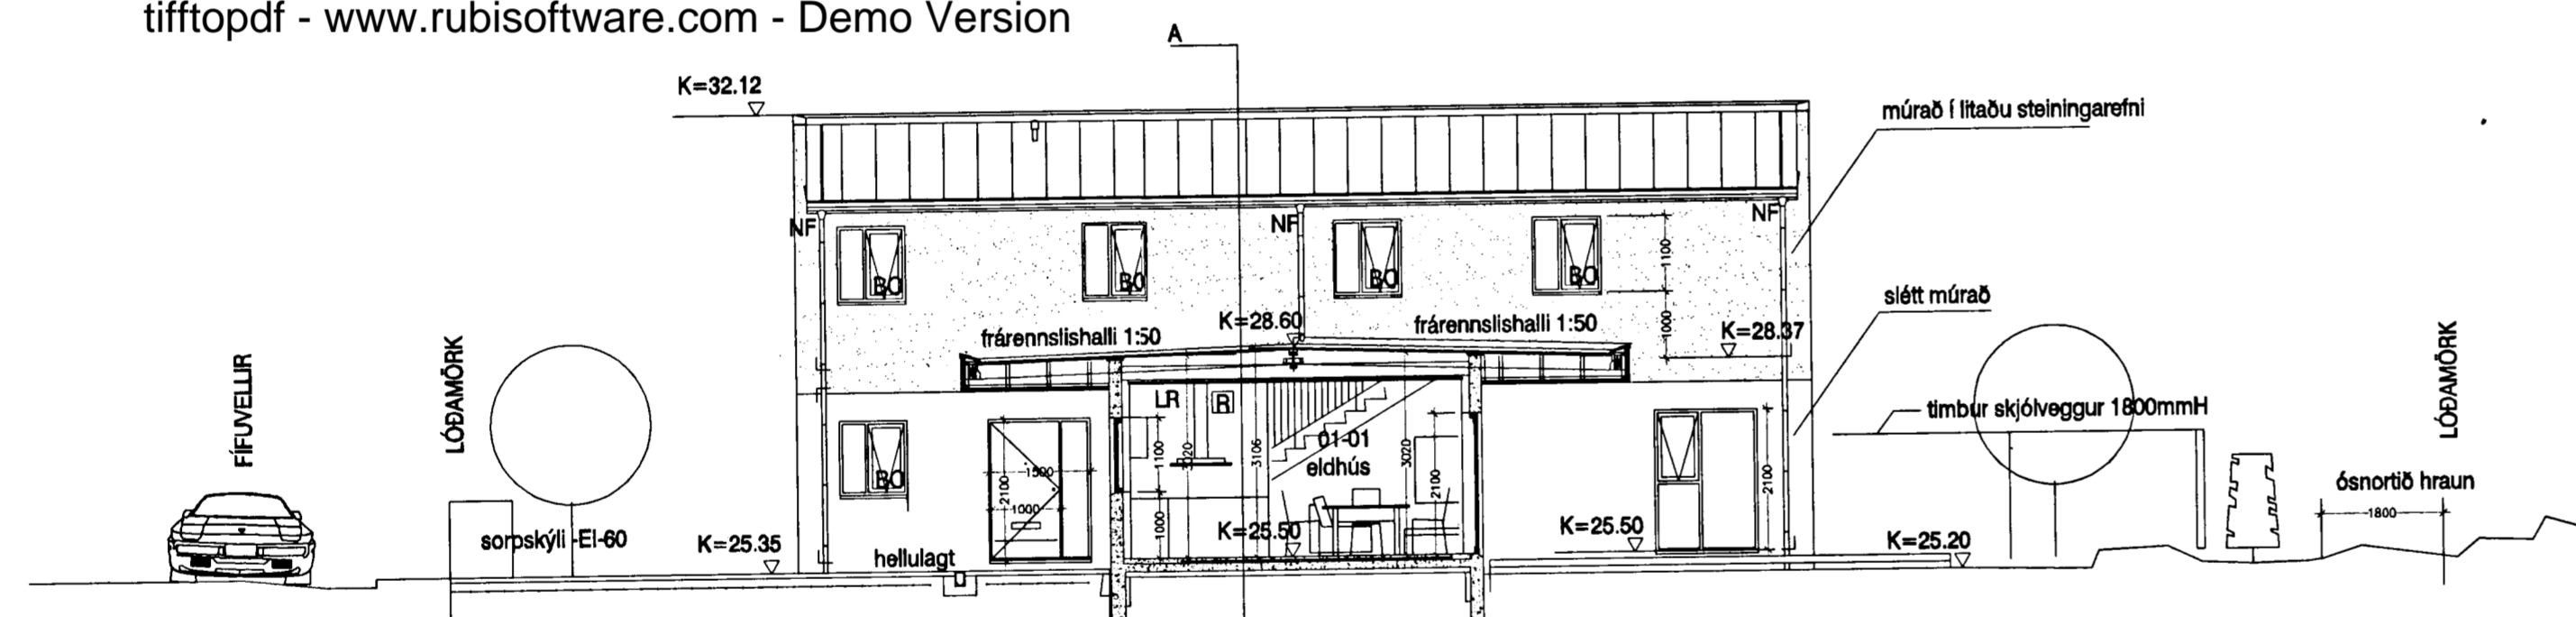

FÍFUVELLUR 5 SNEIDING F - F MKV: 1:100  
ATH: ALLAR SNEIDMYNDINAR ER TEKINAR HORNRÉTT Á 90° GEGNUM HÚSALENGJUNA

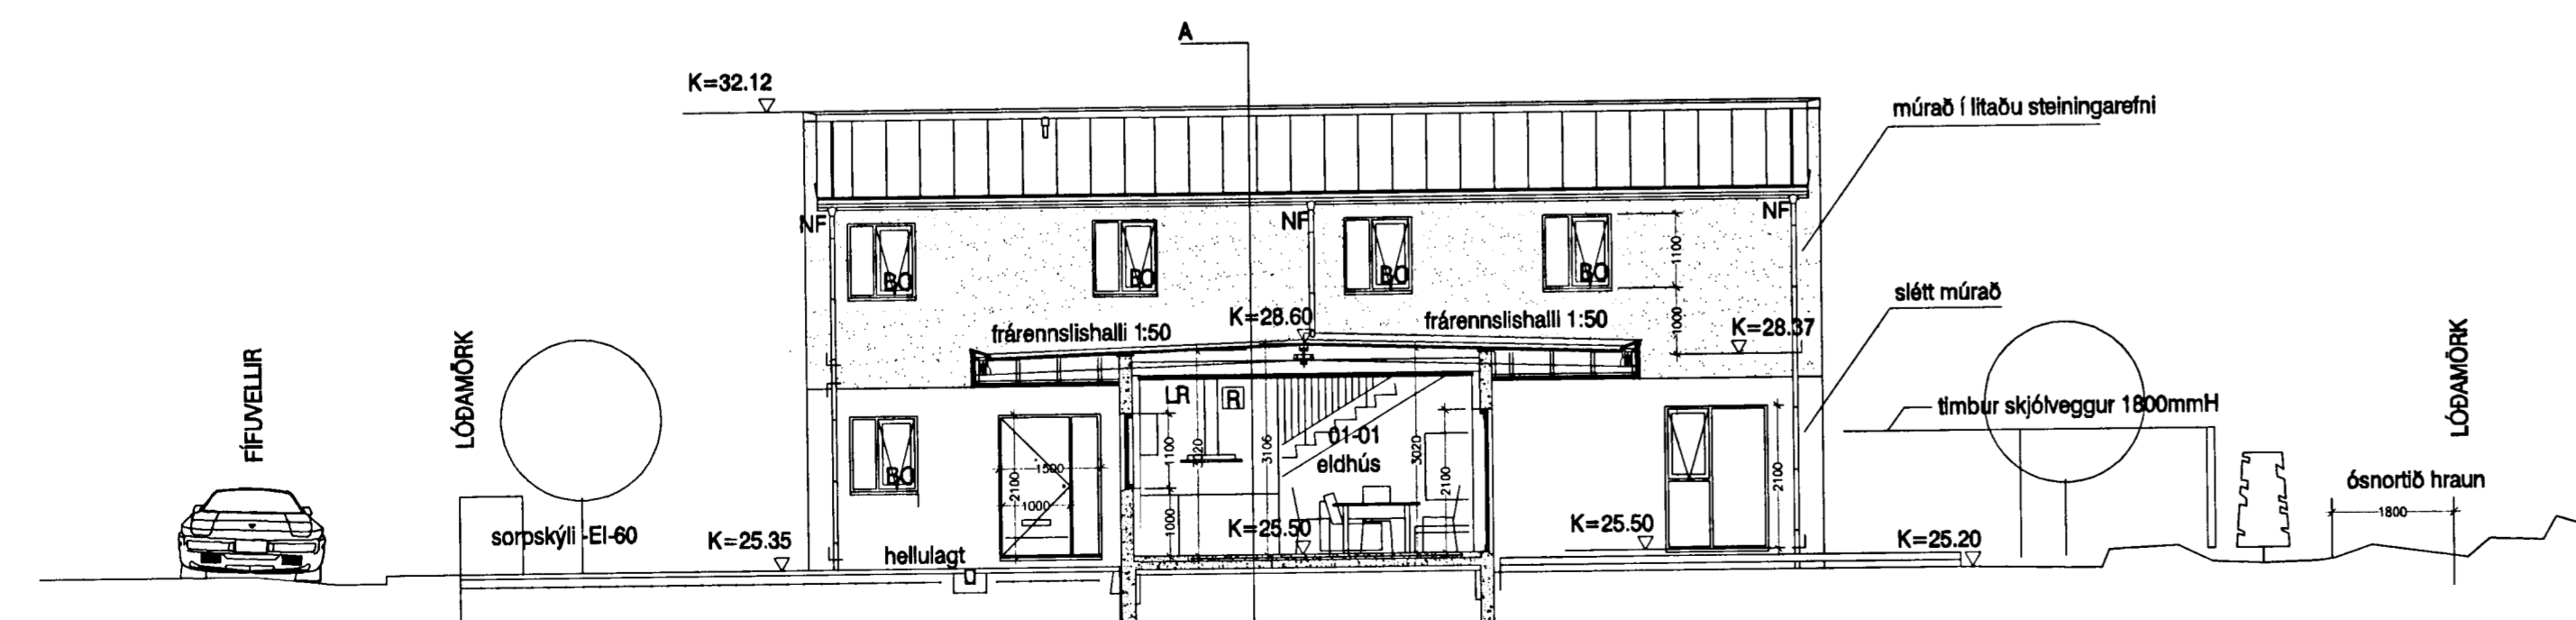

FÍFUVELLUR 5 SNEIDING F - F MKV: 1:100  
ATH: ALLAR SNEIDMYNDINAR ER TEKINAR HORNRÉTT Á 90° GEGNUM HÚSALENGJUNA

Raðhúsalengja Fífuvell 5,7,9 og 11  
220 Hafnarfjörður

Abatahkringur

Tekur nr. 211/05

Dagur 8.12.2003

SNEIDING B - B MKV: 1:100

SNEIDING E - E MKV: 1:100

SNEIDING F - F MKV: 1:100

SNEIDING G - G MKV: 1:100

Sægelmur Arkitektar

Brattholli 01-01

220 Hafnarfjörður

sími 565 4210 fexi 869 7354

Merlínur Húsdagur-Williams  
RÚ:100795-0010