

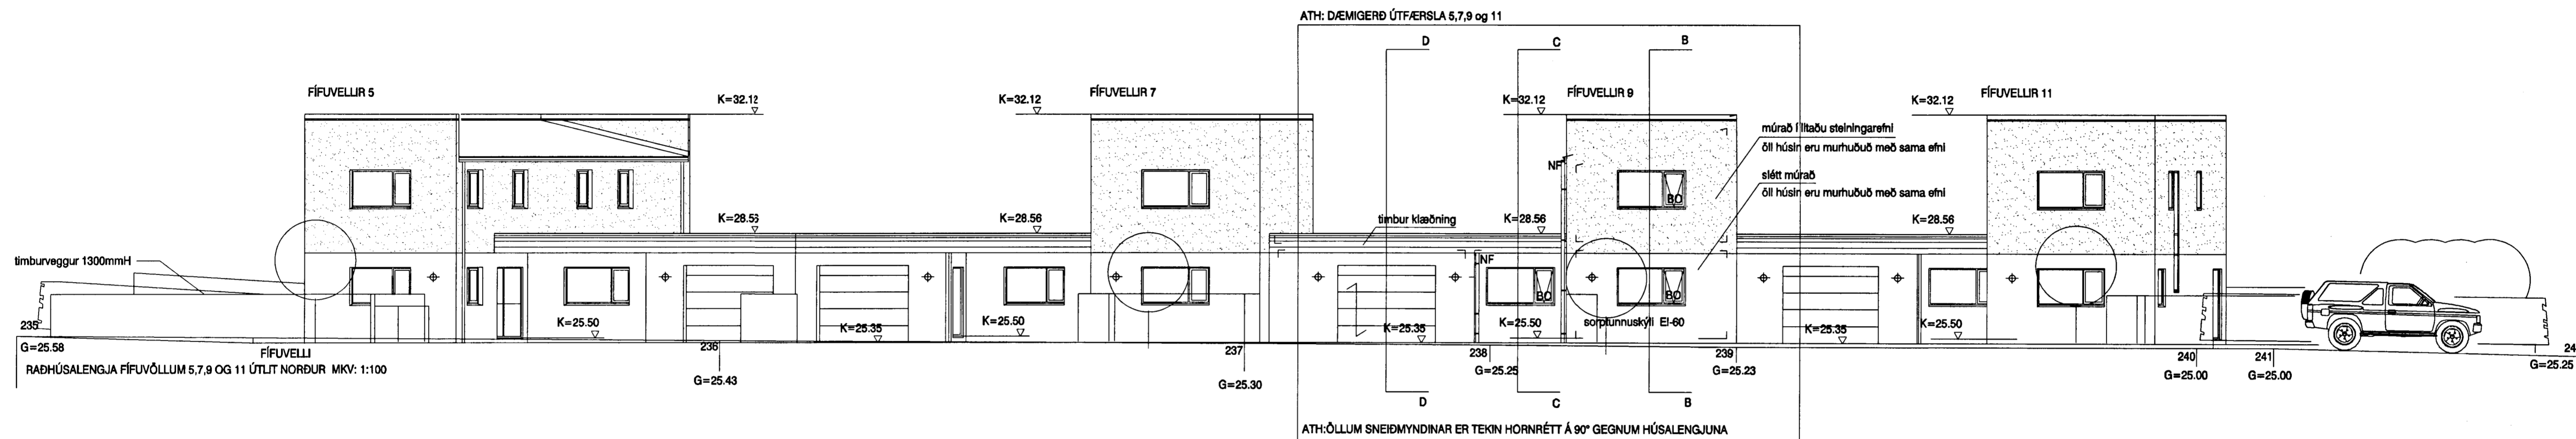
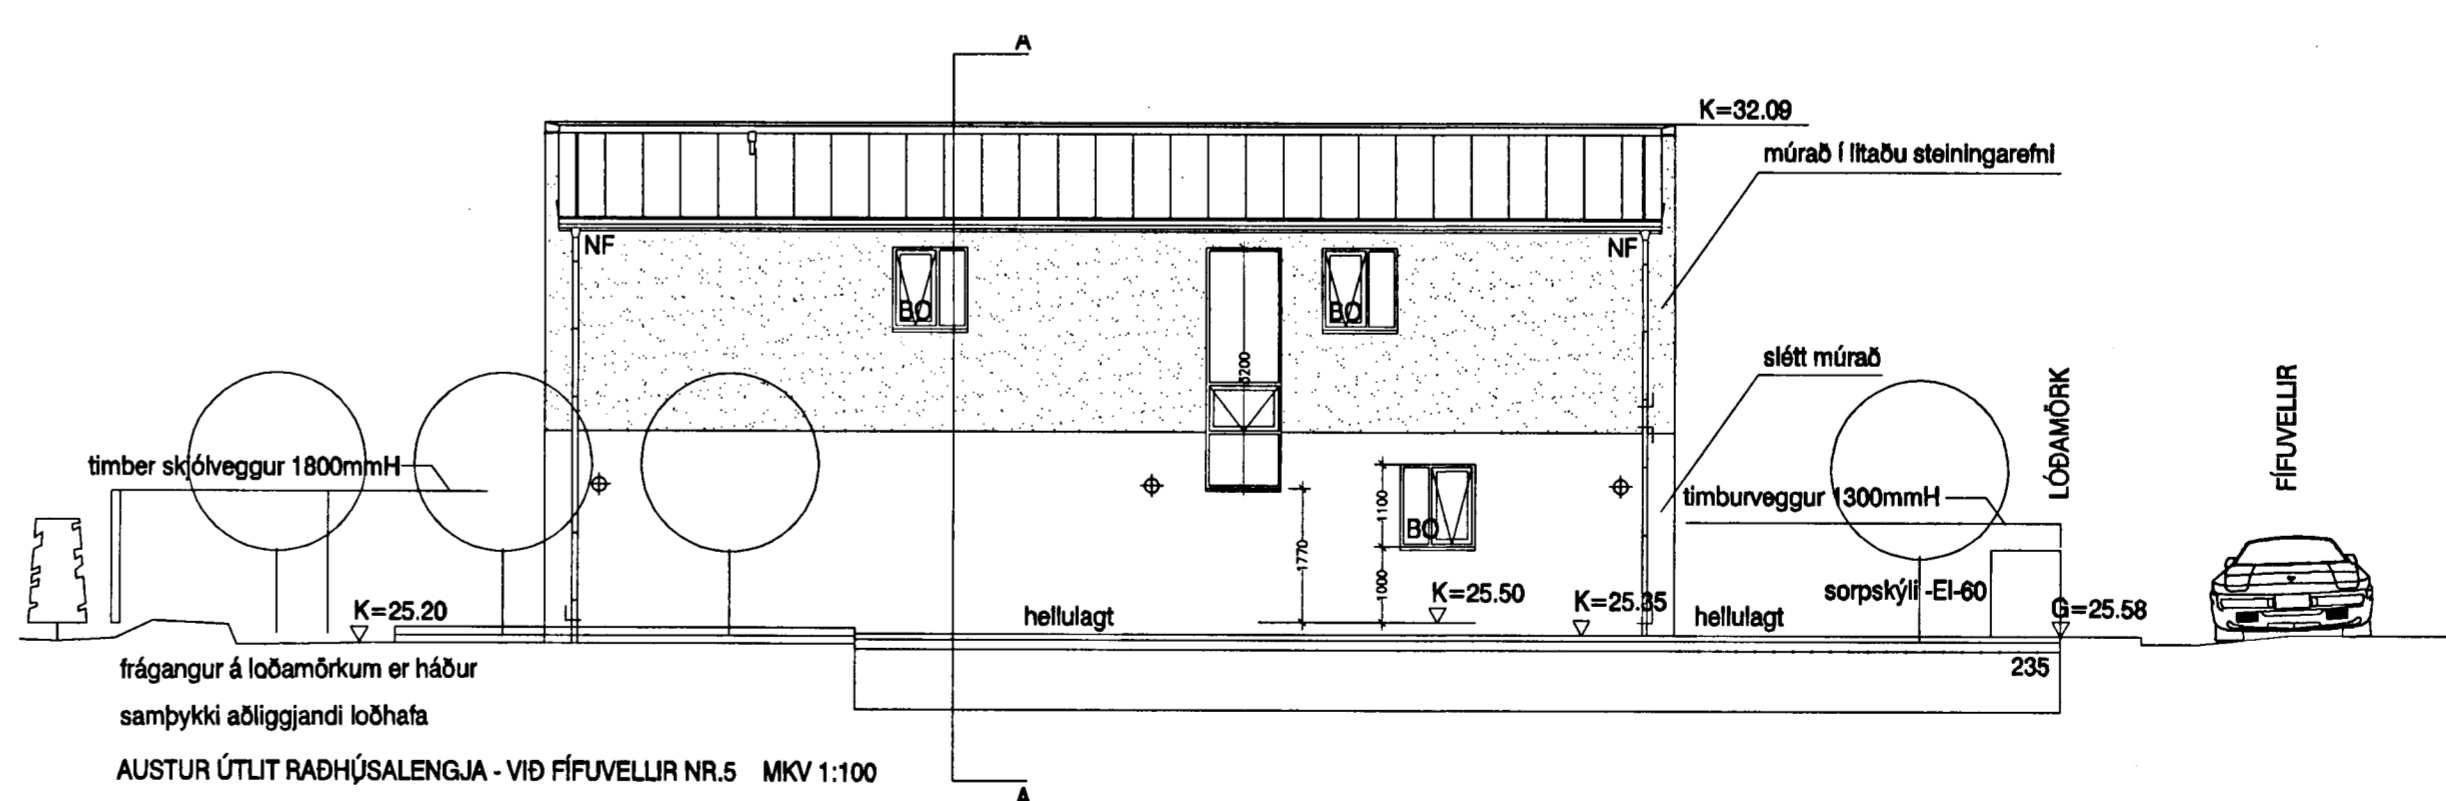
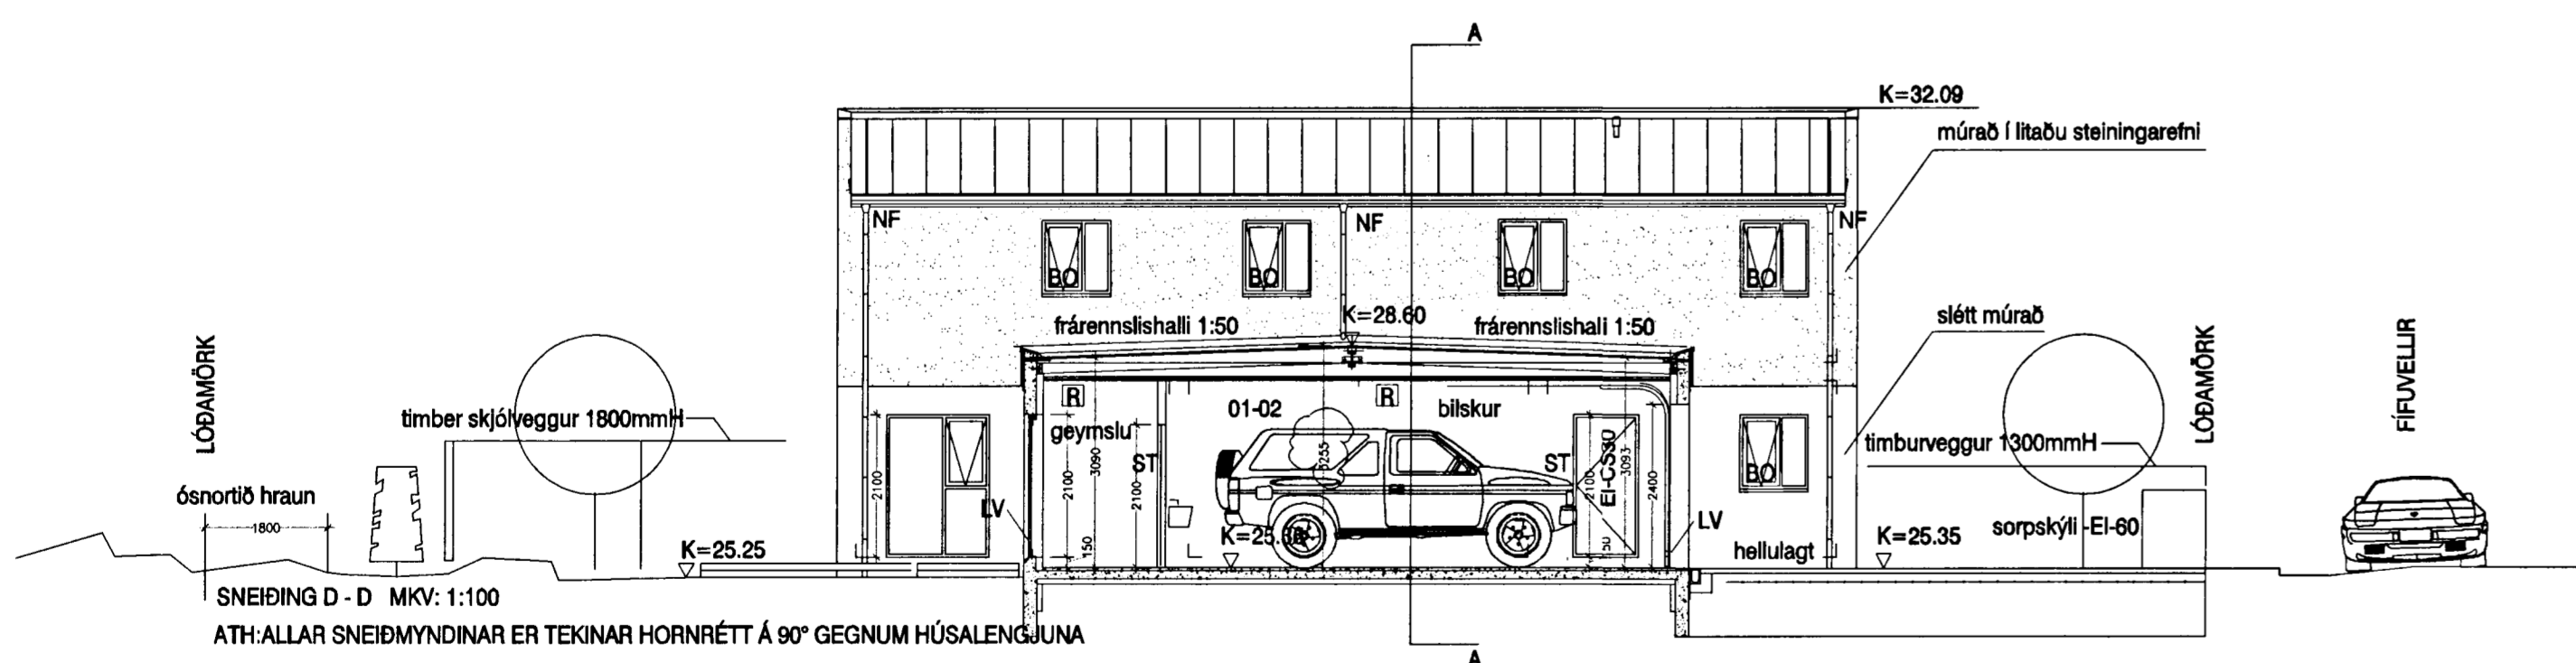


KJP

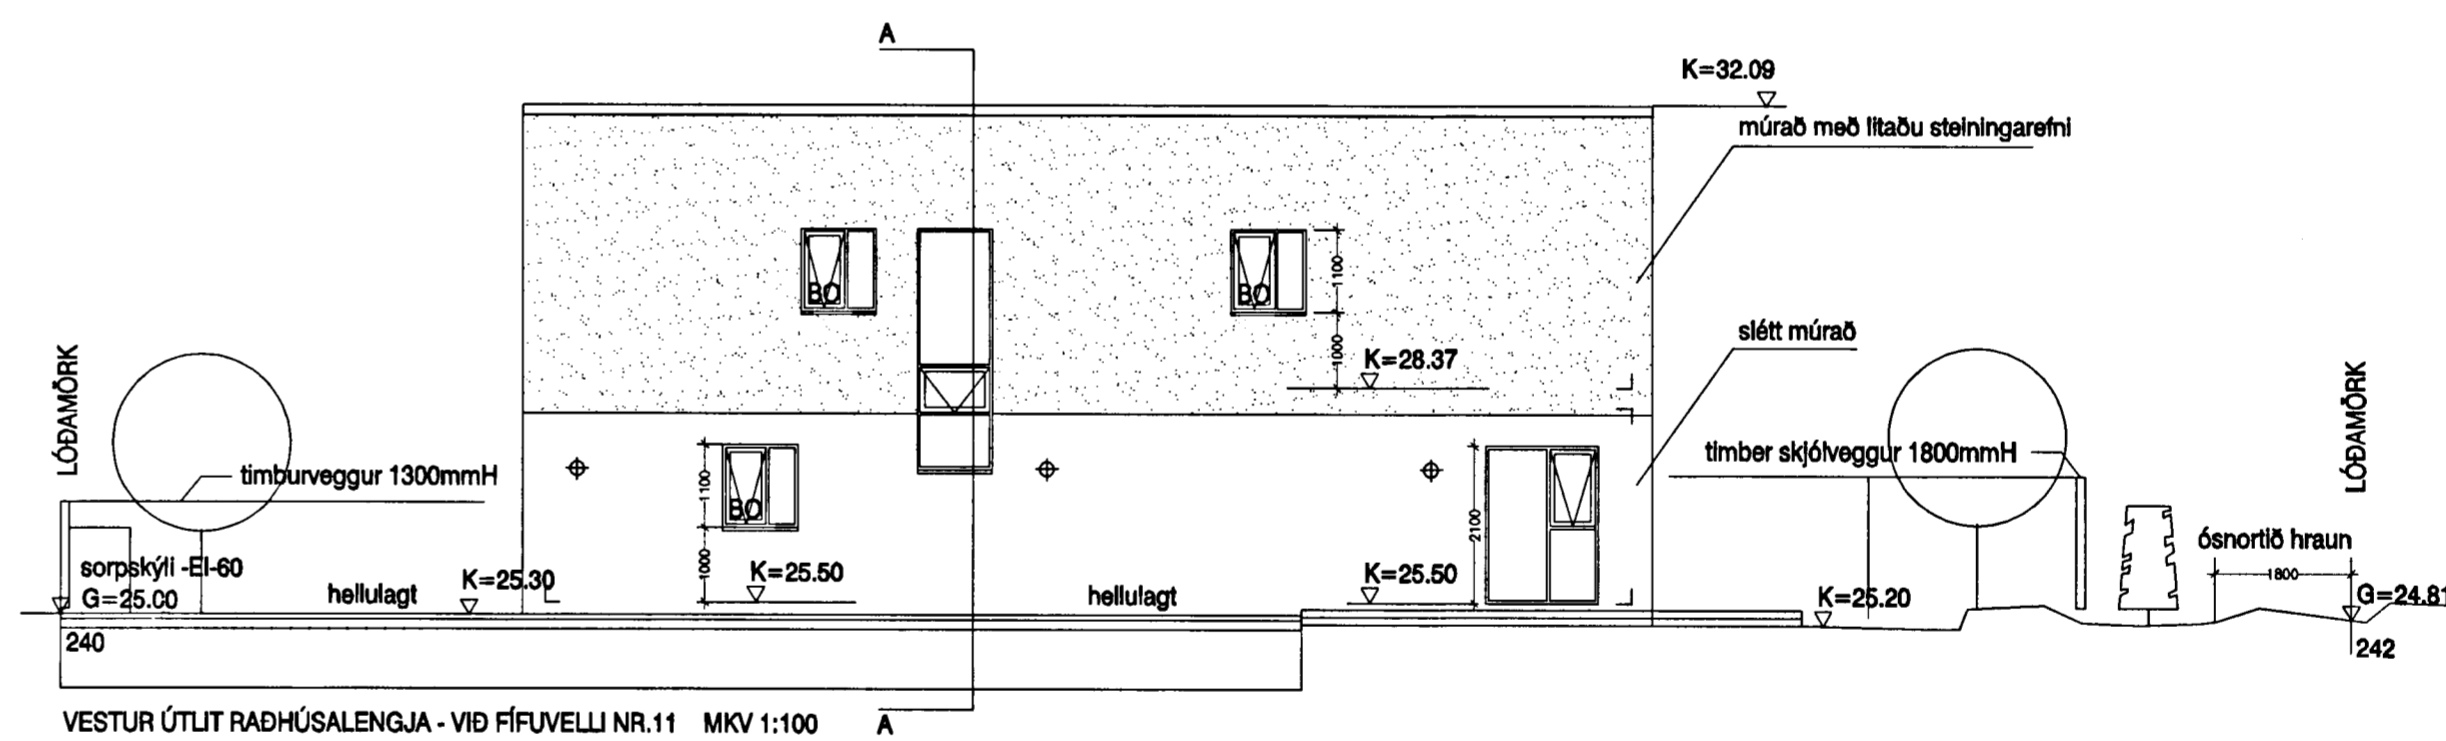

tifftopdf - www.rubissoftware.com - Demo Version

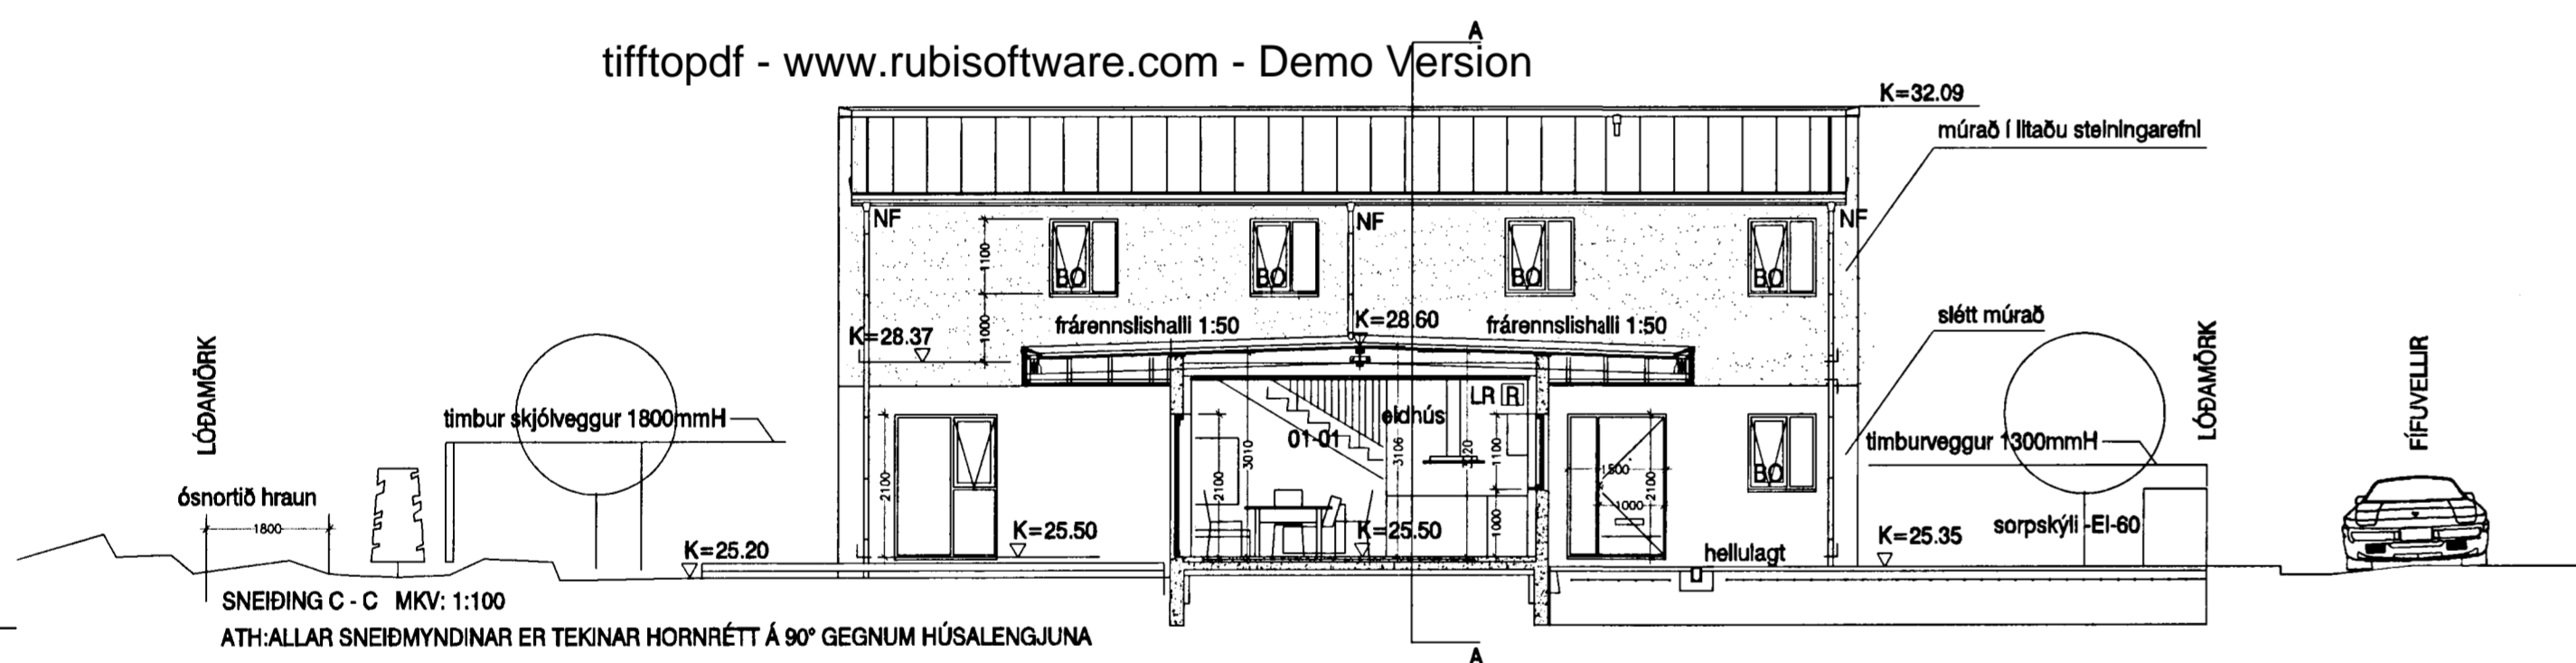

Raðhúsalengja Fífuvelli 5,7,9 og 11
220 Hafnarfjörður
Aðaltekningar
Tími nr 211/02
Dagur 8.12.2003
AUSTUR ÚTLIT MKV: 1:100
NORÐUR ÚTLIT MKV: 1:100
VESTUR ÚTLIT MKV: 1:100
SNEIÐING C - C MKV: 1:100
SNEIÐING D - D MKV: 1:100

Sægeimur Arkitektar
Brattahóli 01-01
220 Hafnarfjörður
sími 565 4210 fexi 869 7354