

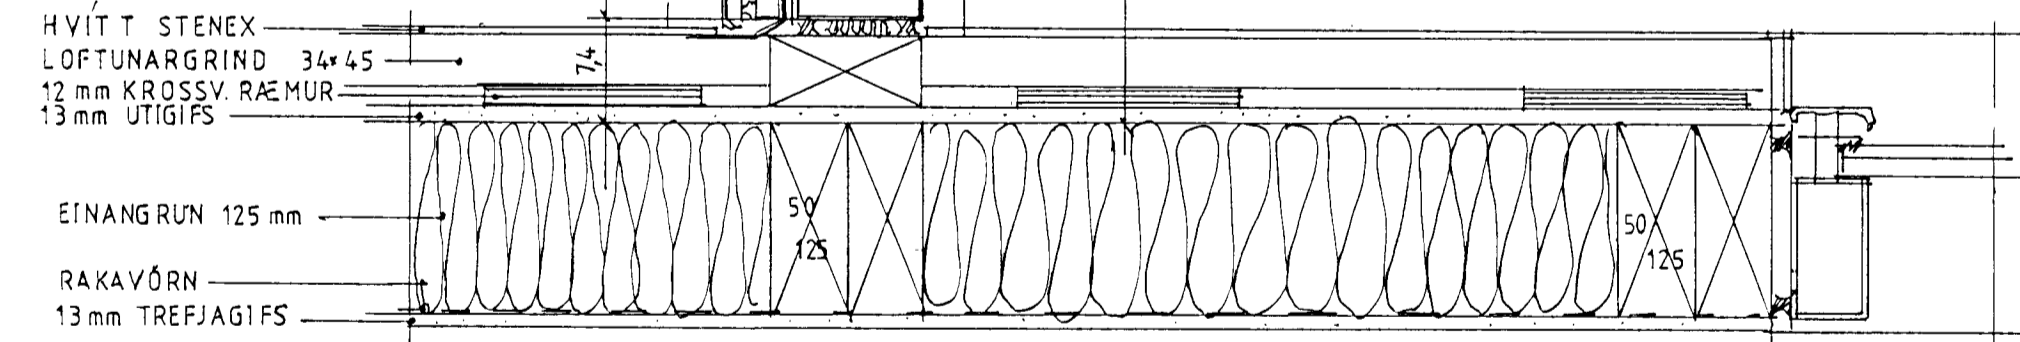
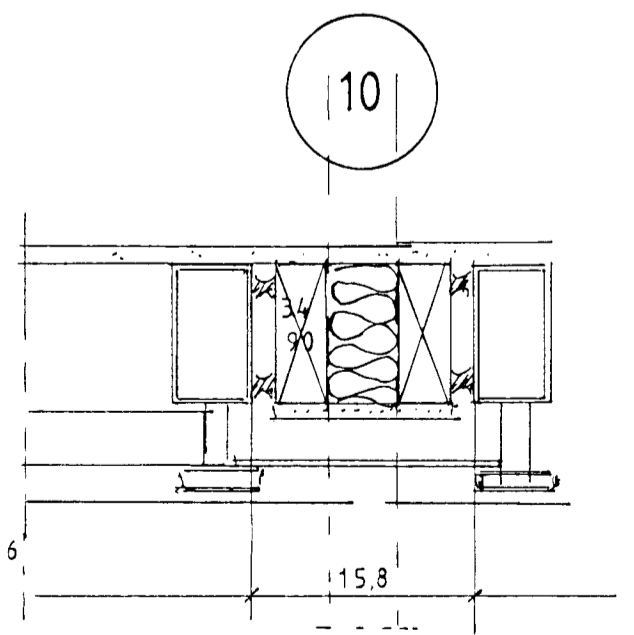
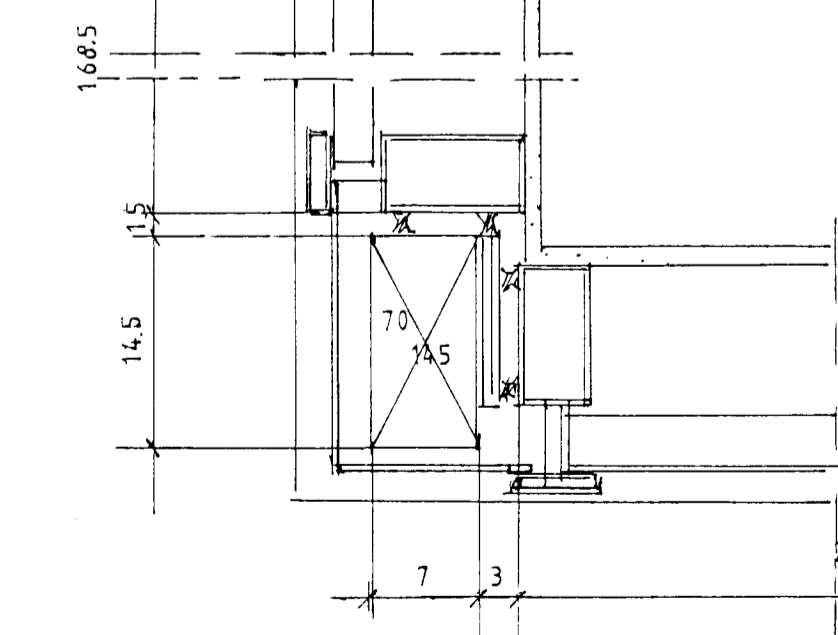
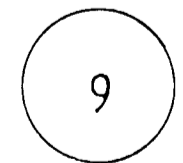
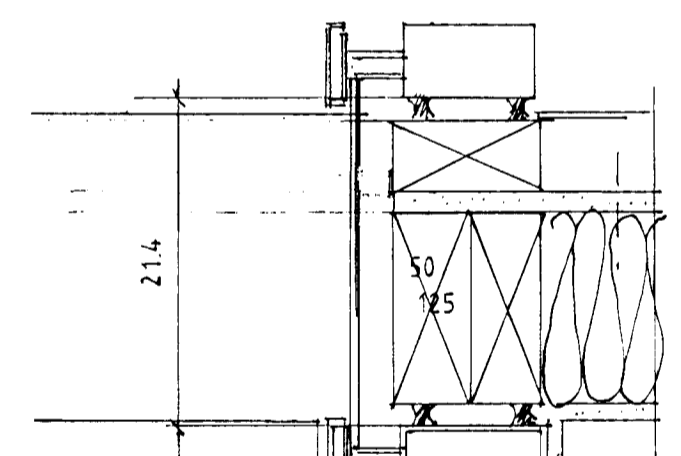


- 13 mm FIBERGÍFS
- RAKAVÖRN
- 125 mm EINANGRUN
- 13 mm UTIGÍFS
- 12 mm KRÖSSV. RÆMUR
- GRIND 34x45
- HVÍTT STENEX KLÆÐIST YFIR KARMA

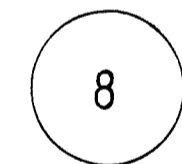

- HVÍTT STENEX
- LOFTUNARGRIND 34x45
- 12 mm KRÖSSV. RÆMUR
- 13 mm UTIGÍFS
- EINANGRUN 125 mm
- RAKAVÖRN
- 13 mm TREFJAGÍFS

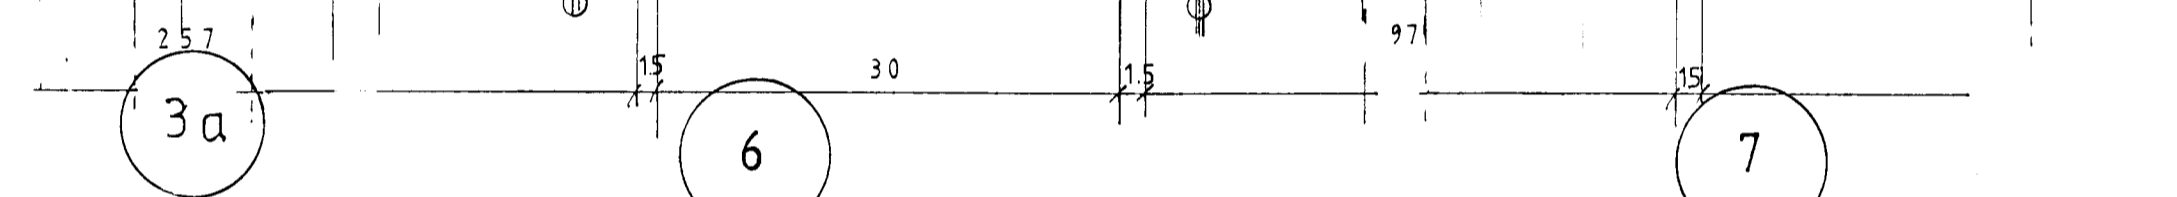

Erlundur Ární Hjálmarsson
Byggingafulltrúi