
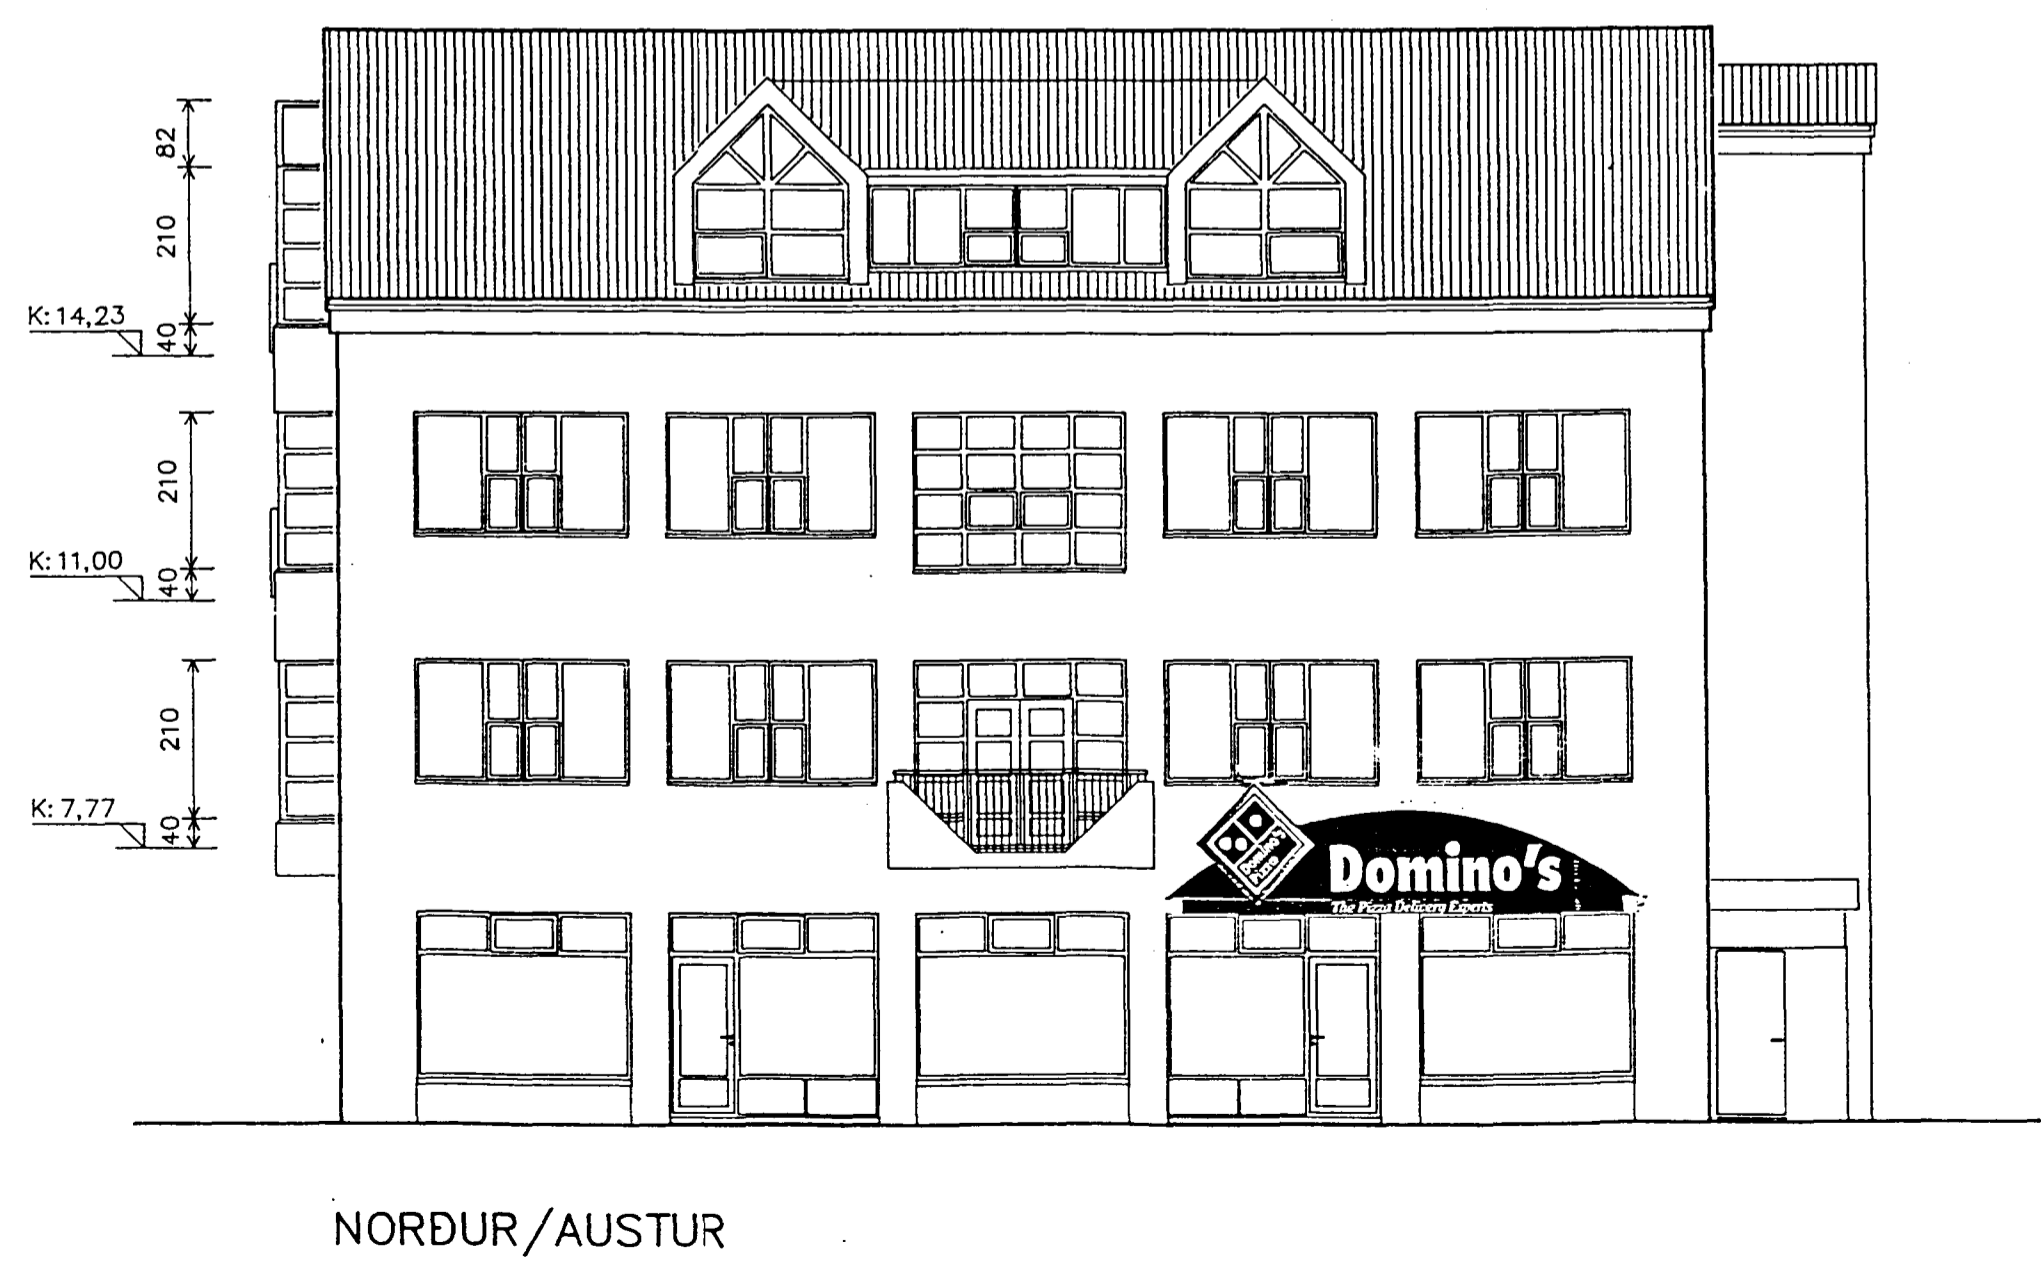


Samþykkt þann
 06 JAN. 1999
 Byggingatulltrúinn í Hafnarfirði
 Erlendur Hjálmarsson

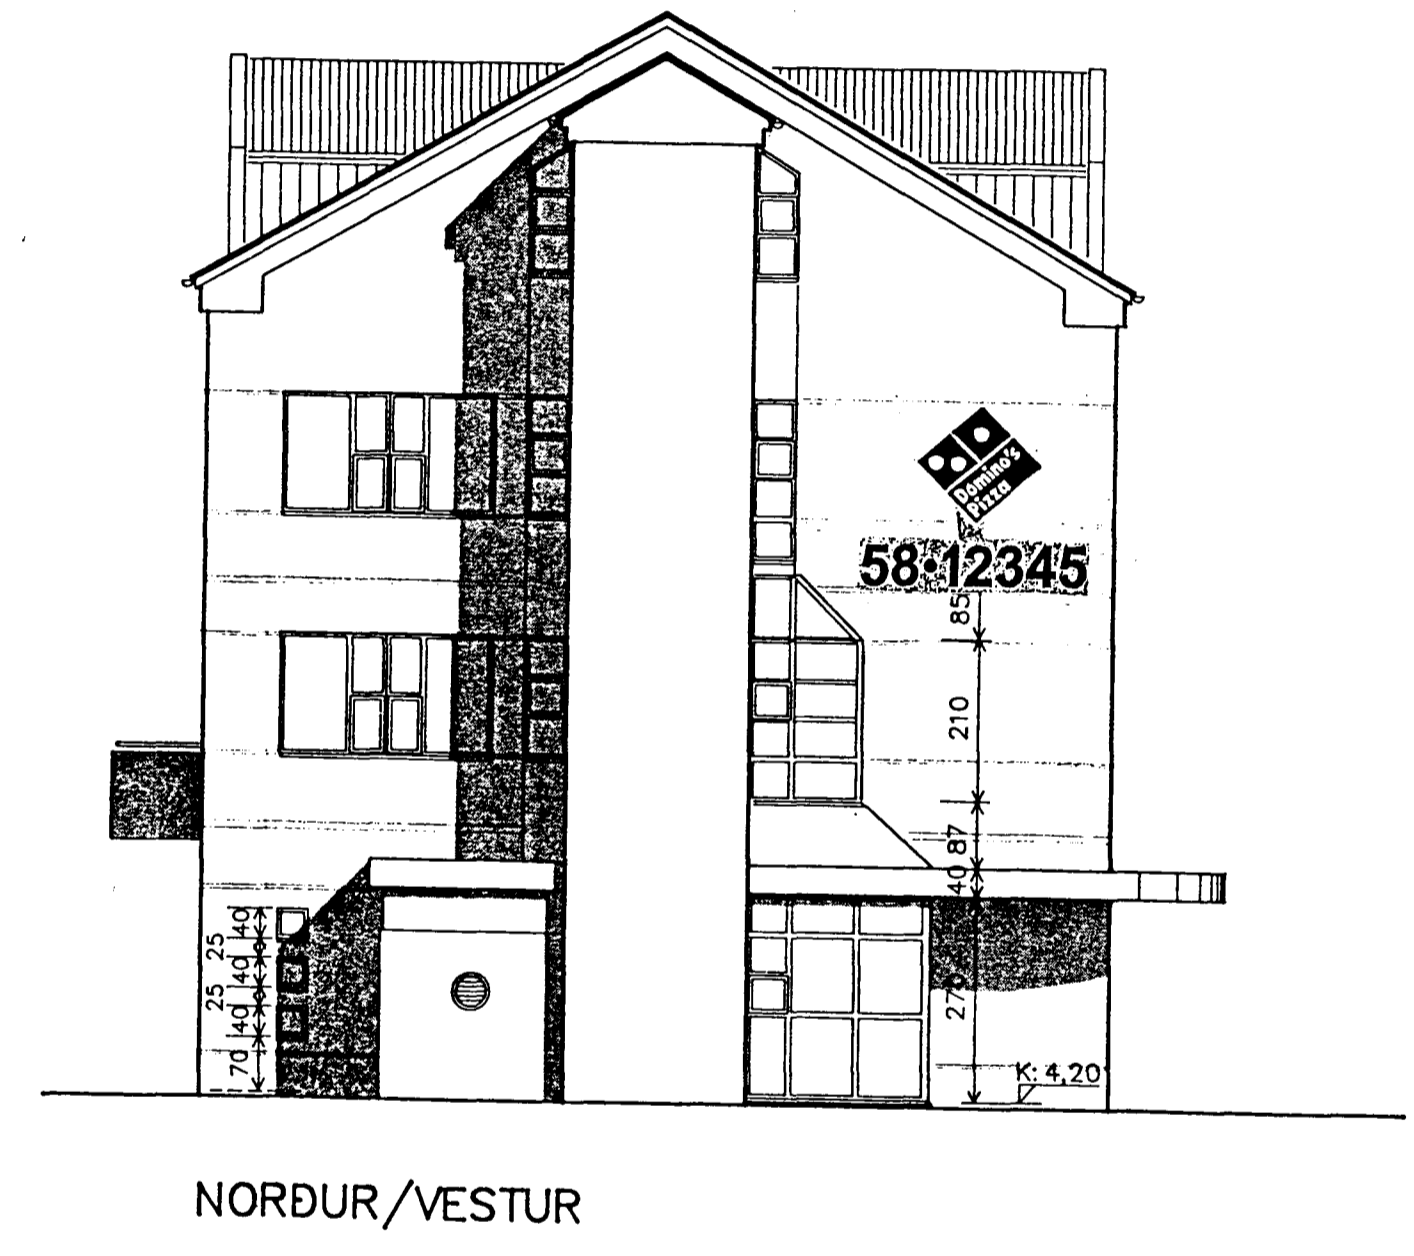

SAMKVÆMT TEIKNINGUM ERLINGS G PEDERSENS

ARKITEKTASTOFAN AUSTURVÖLLUR

BJARNI MARTEINSSON
 ARKITEKT sími 552 2565
 JÓN BJÖRNSSON
 ARKITEKT sími 551 4140
 KJARTAN JÓNSSON
 INNAH.ARK. sími: 552 8660

HÁTEIGSVEGUR 3 105 REYKJAVÍK FAX: 552 2610

VERKEFNI: FJARDARGATA 11 HAFNARFIRÐI

VERK: STADSETNING A AUGLÝSINGARSKILTUM **XXA-1**

DAGS. 2.12.1998 MELIKV. 1:100 TEIKN: KR.B.

Bjarni Marteinsson
 BR. arkít.