



ÚTLIT
1:50


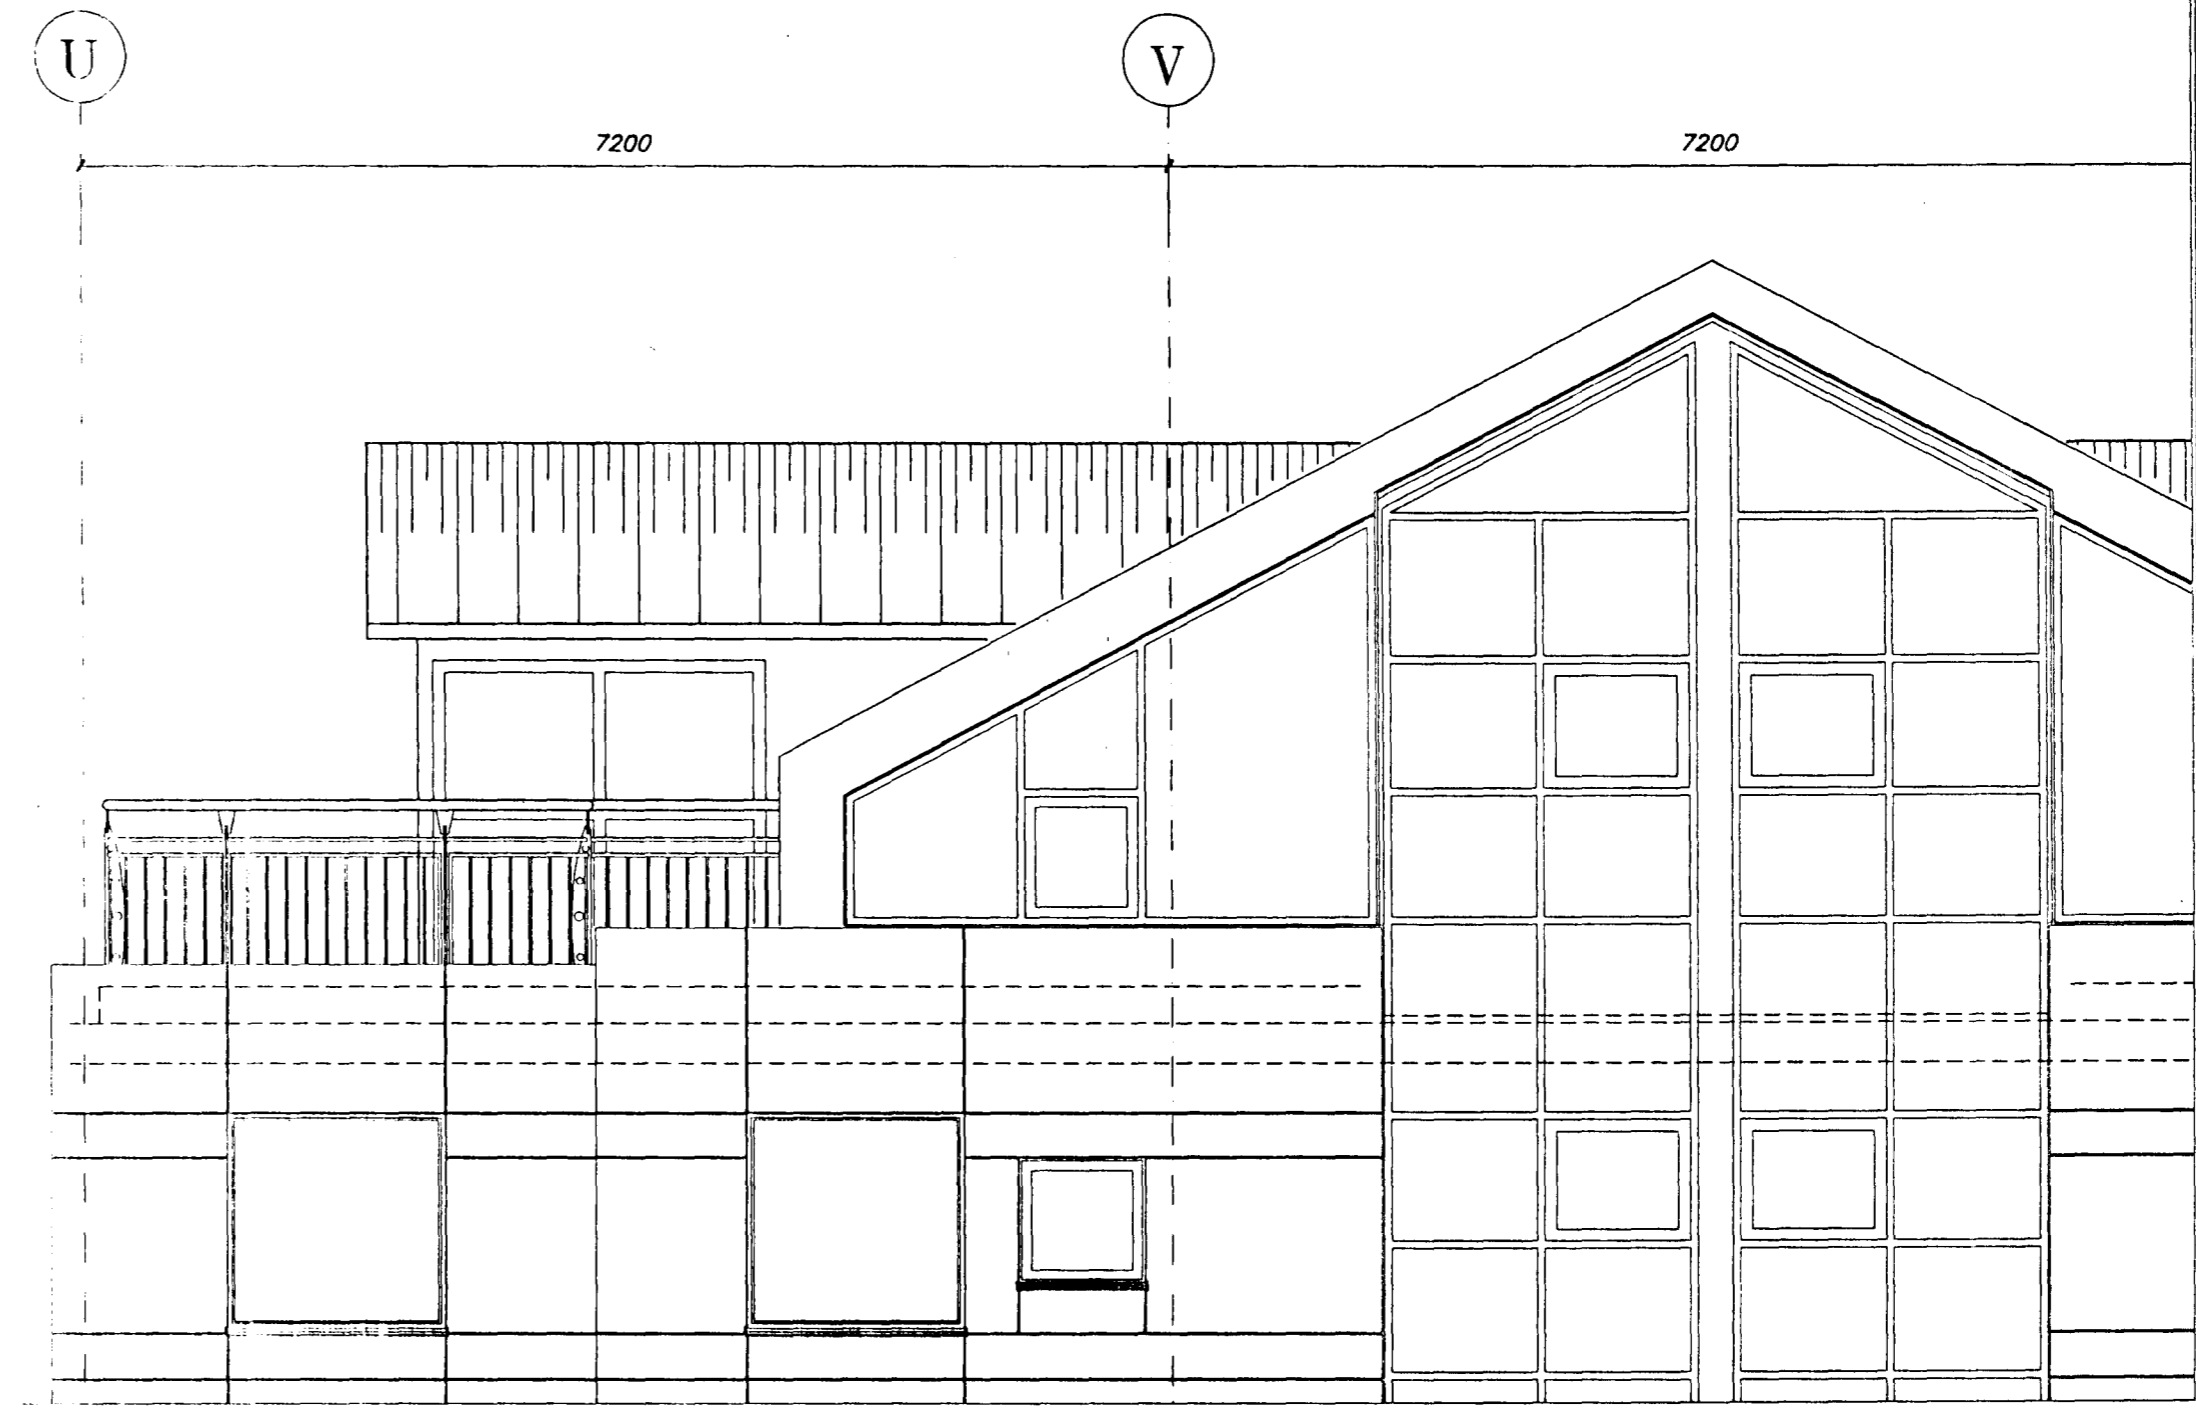


ÚTLIT
1:50

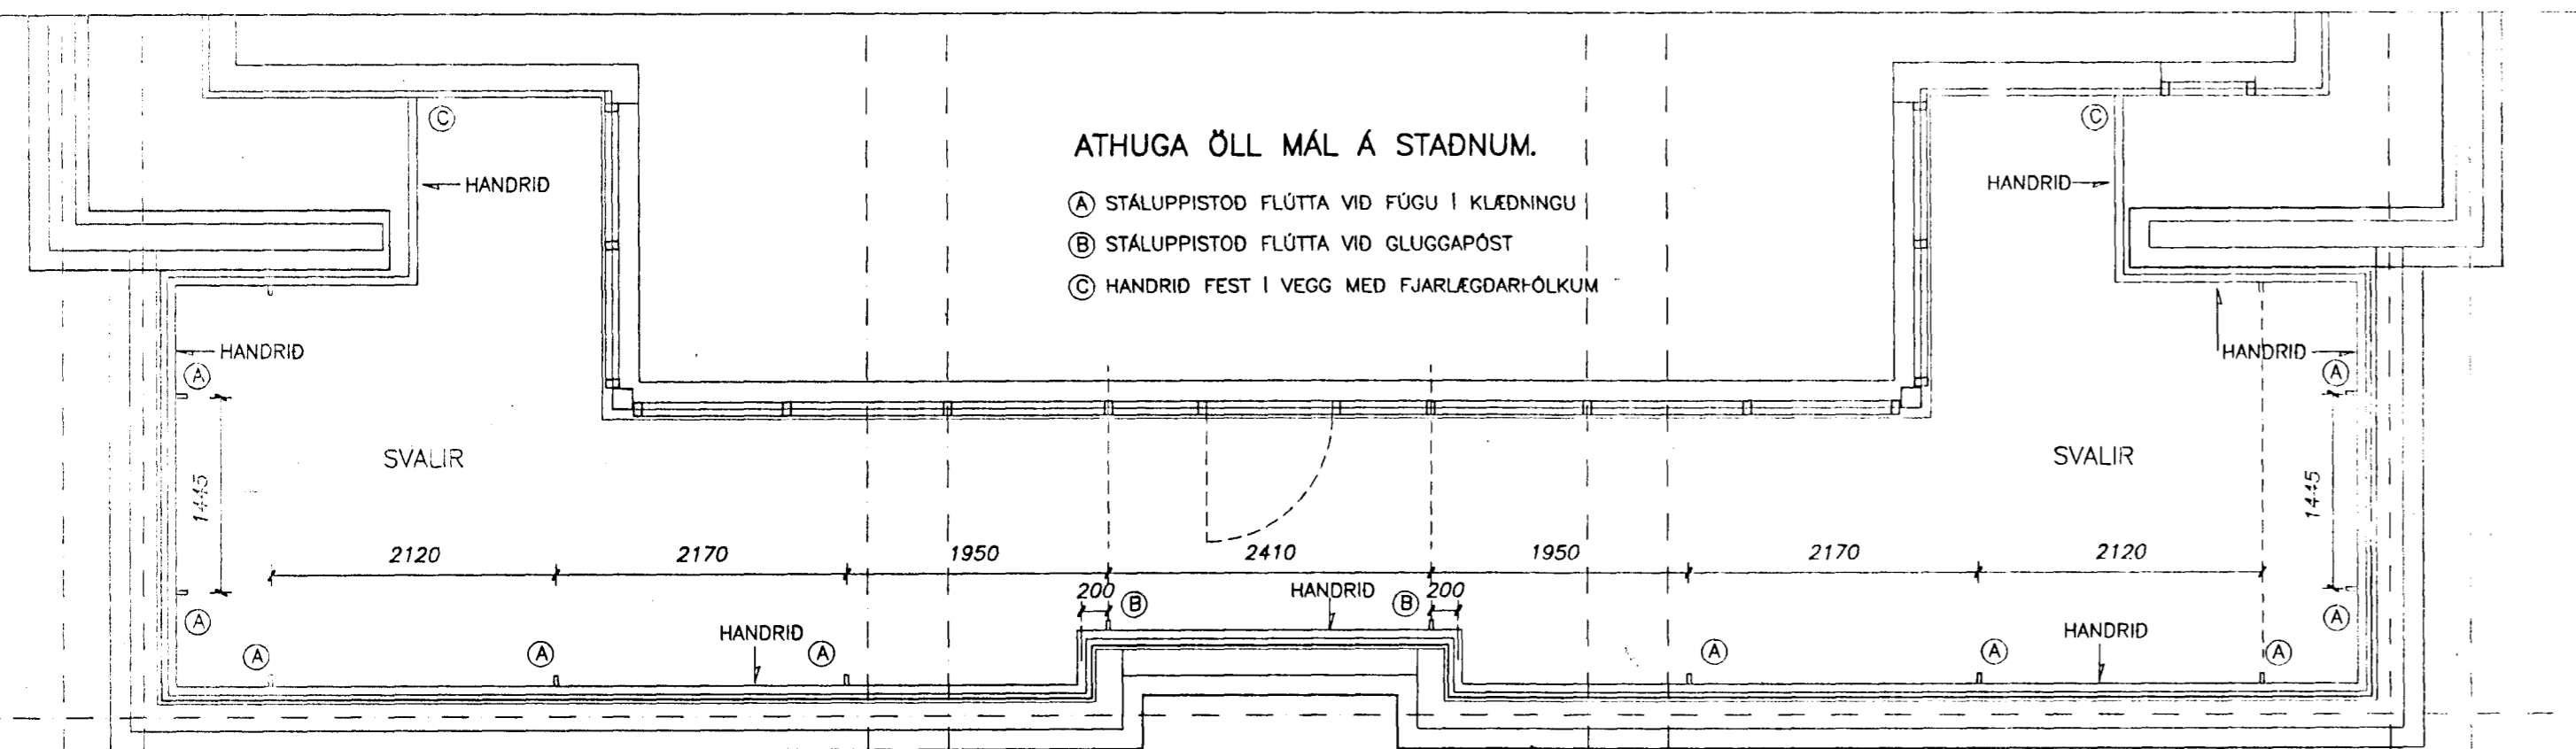

GRUNNMYND
1:50

NR	FJÖLDI	BREYTINGAR	DAGS	SAMB.

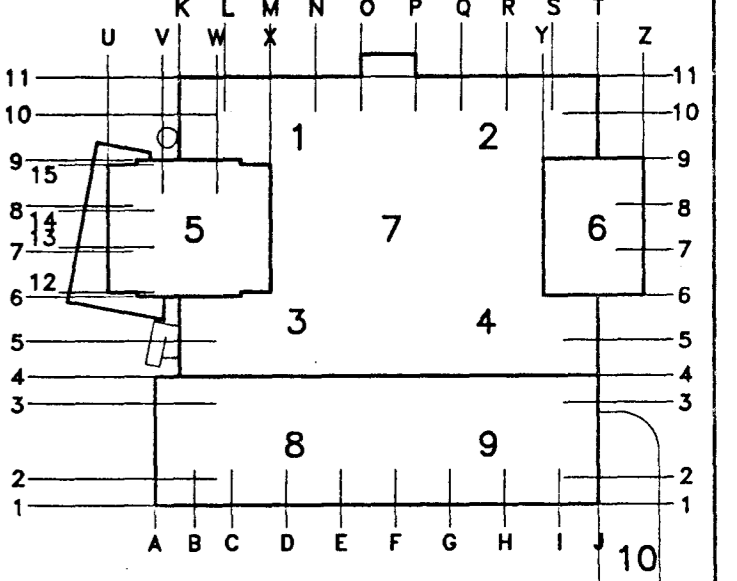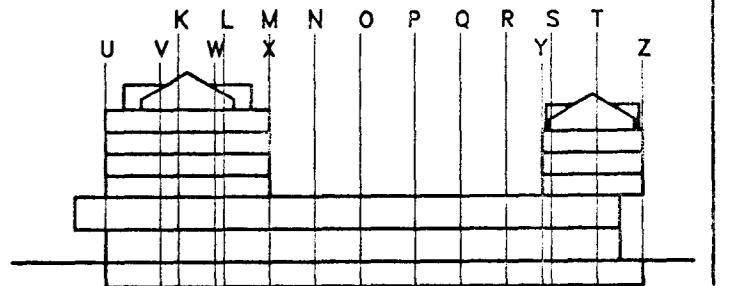

MIDBÆR
HAFNARFJARÐAR
FJARDARGATA 13-15

TEKNIÞTÖFA ERLINGS G PÆÐERSEN
ARKITEKT F.A.I.
STÖRHÖFDI 17 - 112 REYKJAVÍK
SÍMI: 5870088 FAX: 5870082

HEM
SVALAHANDRID
ÚTLIT, GRUNNMYND

MÁL
1:50 / / / / /
HANNAÐ / / / / /
DAGS
04/02 1997
TEKNING NR.
BREYTING NR.
ARK : 34-31