


13

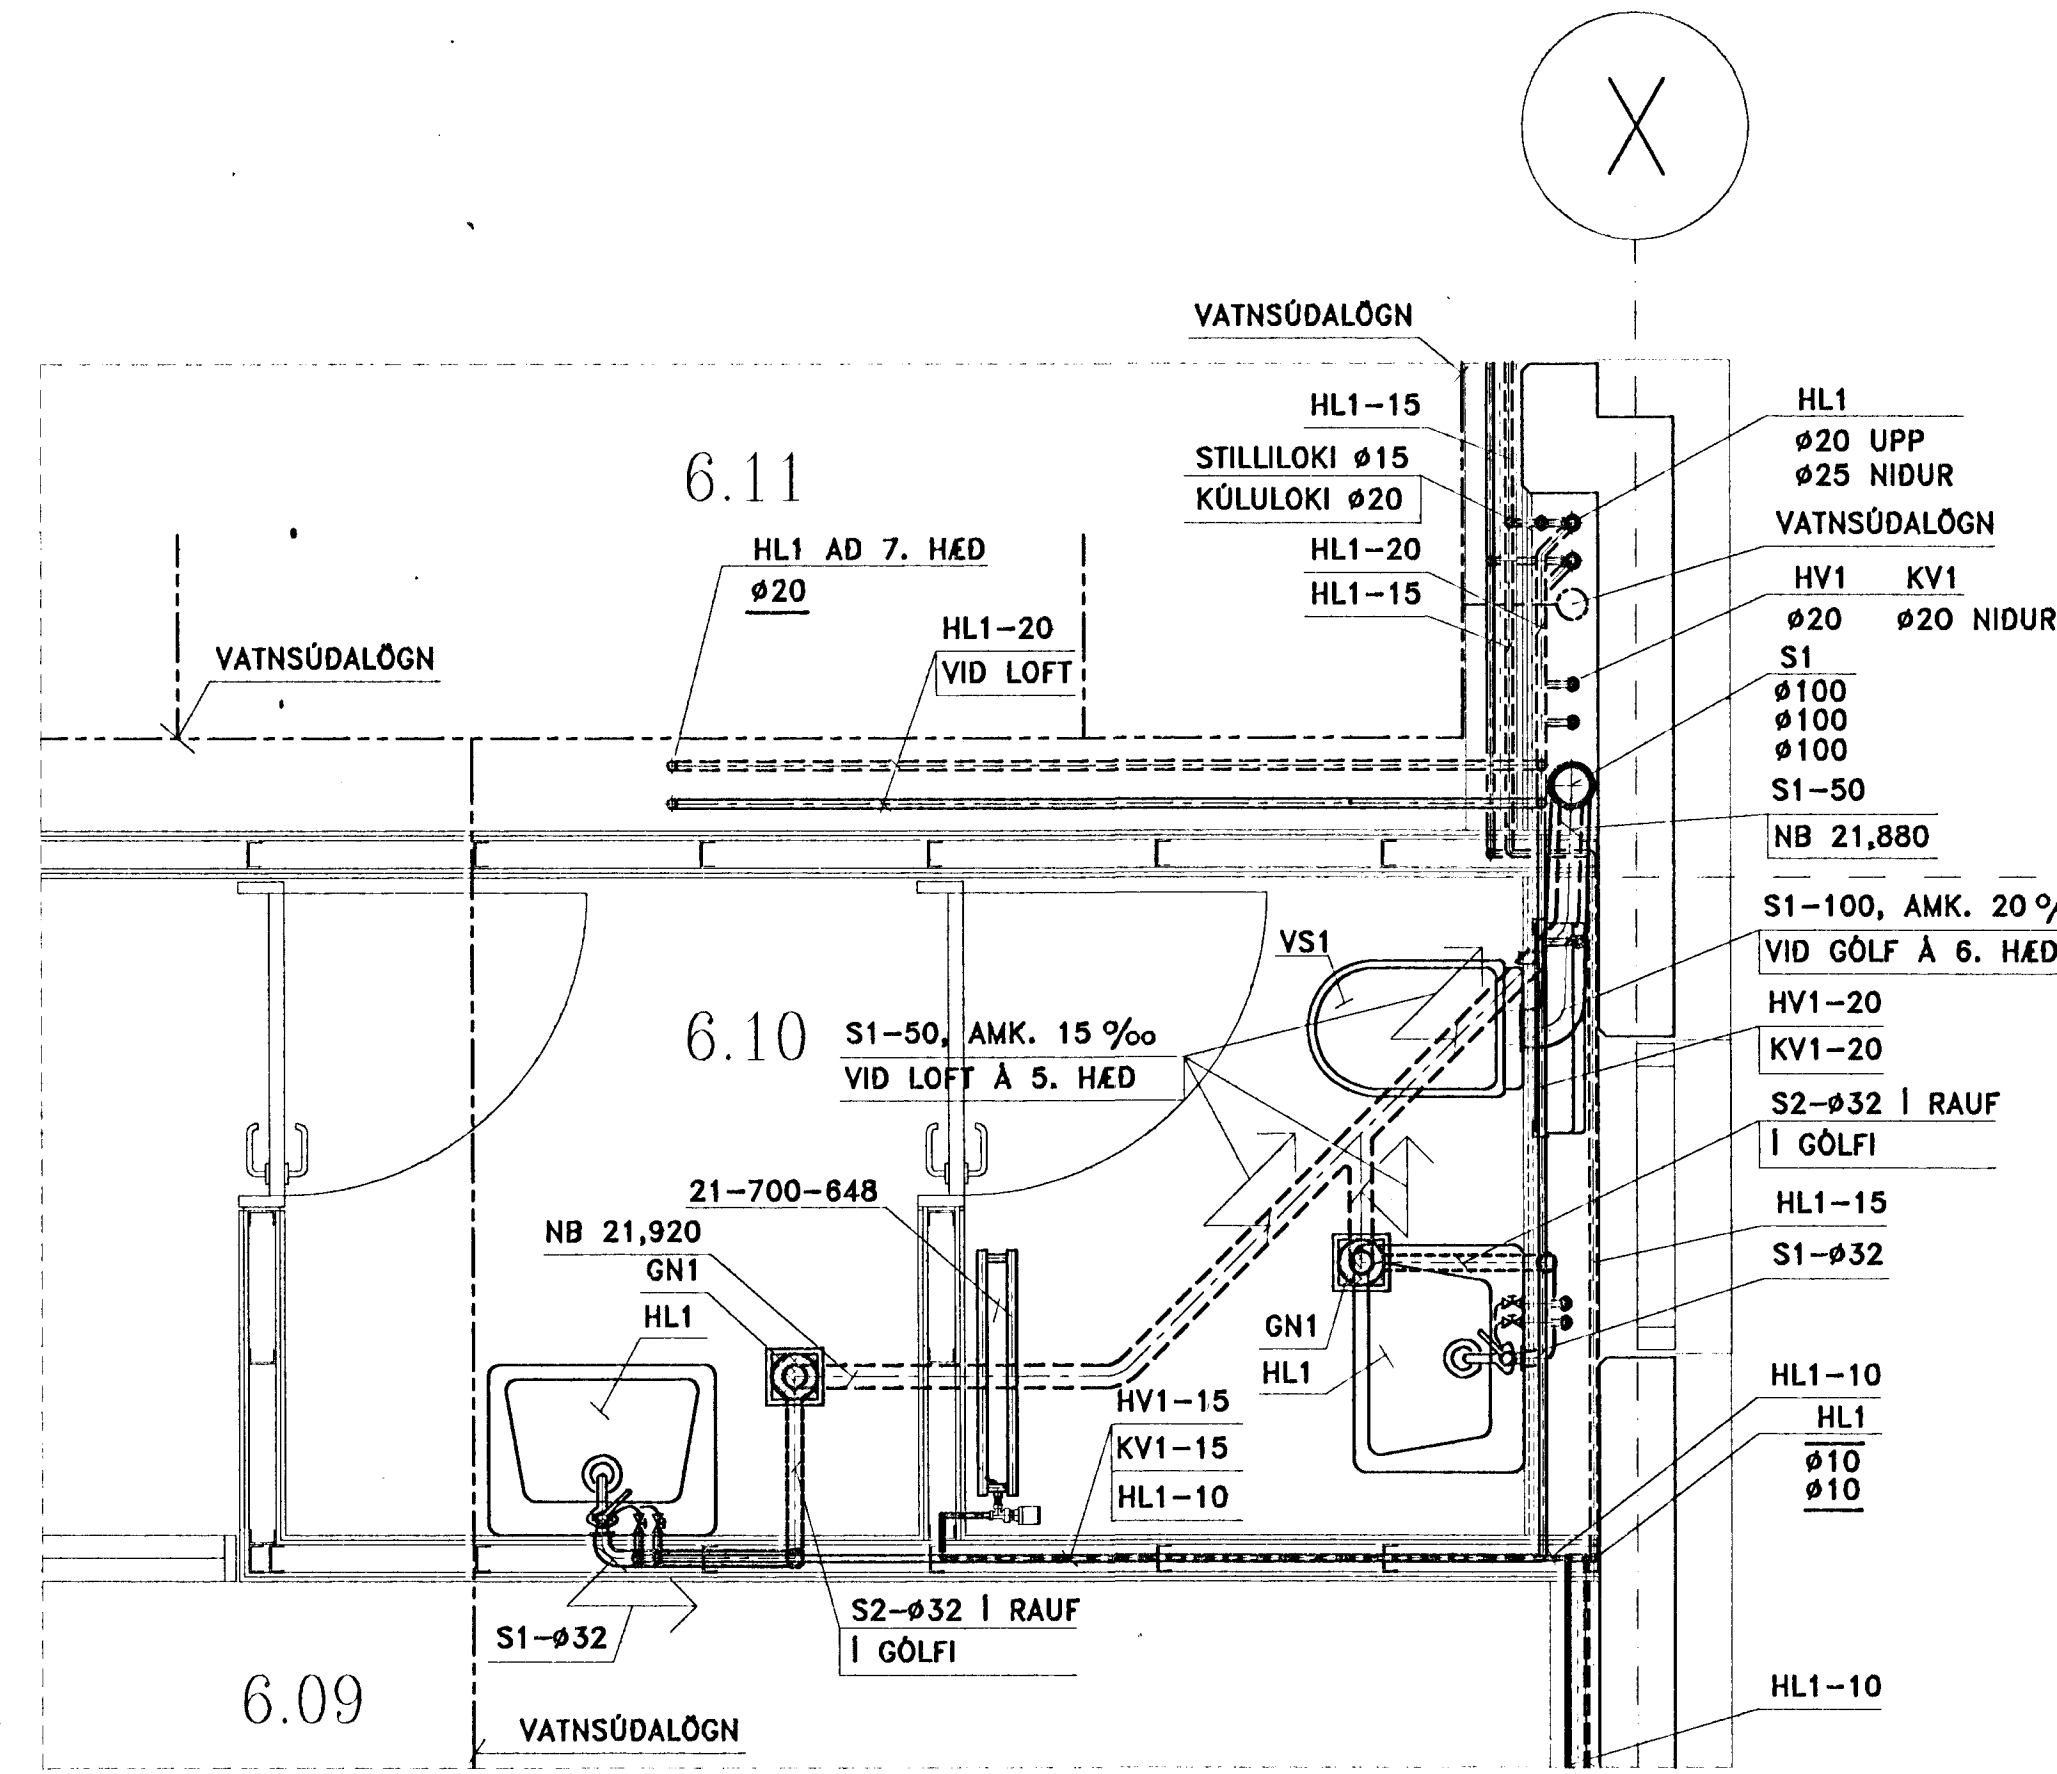

13

VINNUTEIKNING

Byggingafrútrúll Hafnarfjarðar
Algreitt þann
11 NOV 1996
Sigurbjartur Halldórsson

A	HÉÐARSETNING FRÆRENNSLIS	15.03.95	RG
BRÝKING	ÞAGLÆ+ BRÝTT	DAGSETNING	UNDRSKRIFT
VSKRUTE: MIDDÆR HAFNARFJARÐAR FJARÐARGATA 13-15		SKRIFSTOFUR SIF 6. HÆÐ HLUTI 5	
Rafn Guðmundsson TFR Brautarholt 8 105 Reykjavík Sími: 62 01 12 Fax: 62 13 65		PÍPULAGNIR SALERNI MM Á 6.HÆÐ	
DAGSETNING	UNDRSKRIFT	TEIKNING NR.:	SKALI: 1:20
13.03.95	<i>Rafn Guðmundsson</i>	LA-561	BRÝTT