


SNID A-A 1:10

BOGAFORMAD YFIRSTYKKI MÓTAD MEÐ
3x15 MM SAMLIMDUR KROSSV - VATNSVARINN

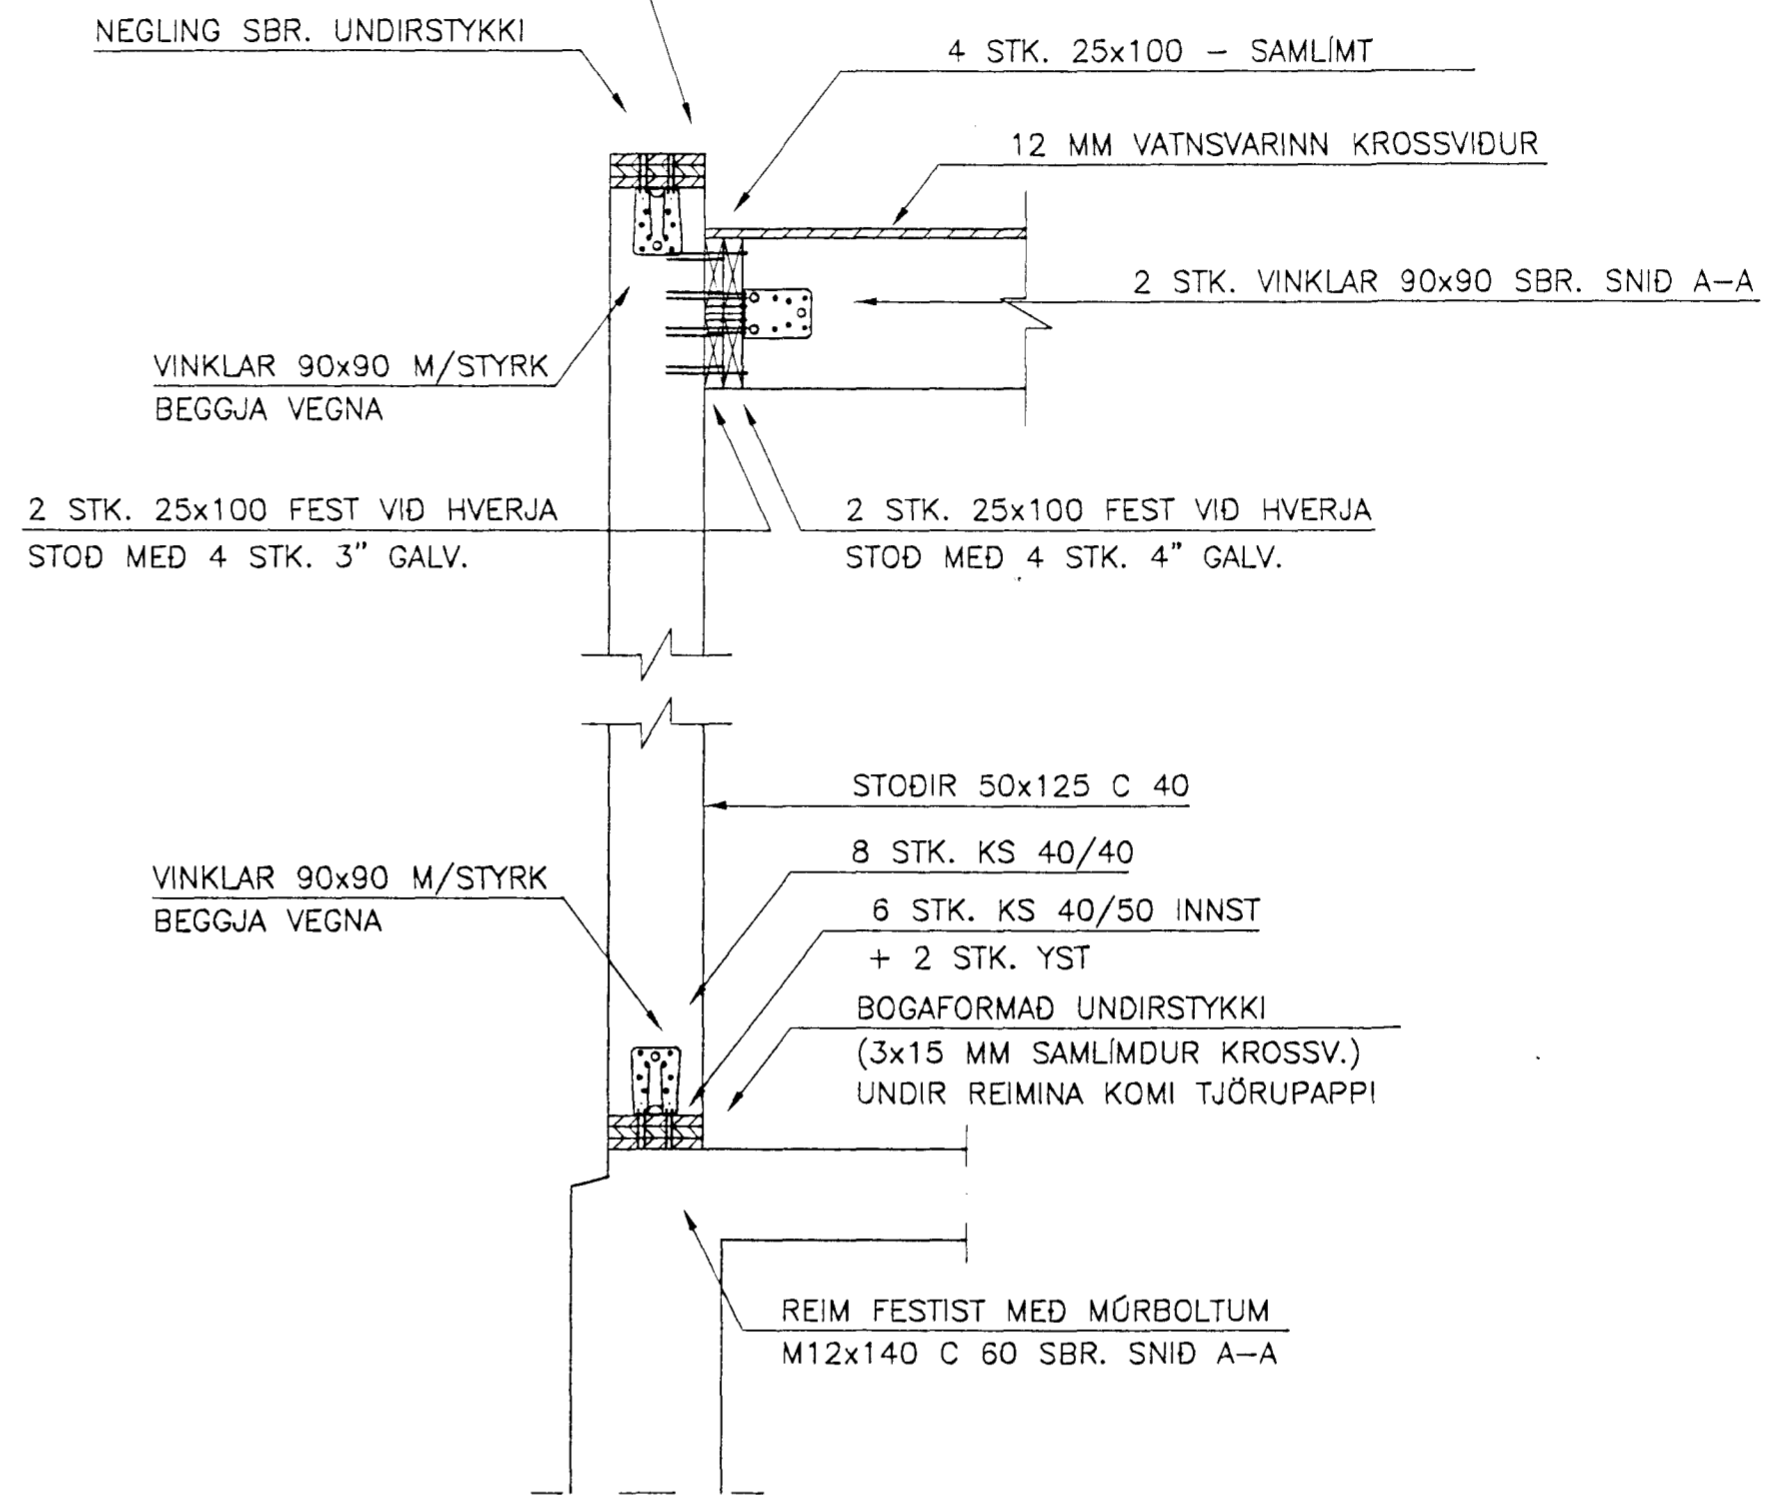

SNID B-B 1:10

FJARDARGATA 15A

Byggingafultrúi Hafnarfjarðar
Afgreitt þann
05 MAI 1997
Sigurbjartur Halldórsson

ALM. VAGNAR HAFNARFIRDI - AFDREP		KVARDI 1:10	TEIKNINR. BLAD NR. B-02
BURDARVIRKI - SNID		VERKFRÆDISTOFA KÓPAVOGS	
HANNAD: ÁÖG	TEIKNAD: ÁÖG	YFIRFARID:	DAGS.: APRIL 1997
SAMÞYKKT: <i>Asger & Halldórsson</i>		KT.: 190561-3809	Hamraborg 7 200 Kópavogi Sími: 564 44 22 Fax: 564 44 33