


HURÐIR OG GLUGGAR
MÁLIST SVÖRTUM LIT.

12MM VATNSL. KROSSV.

- 13mm FIBERGIFS PLÖTUR
- RAKAV ÖRN
- 125mm EINANGRUN
- ÚTIGIFS 13mm
- KROSSV. RÆMUR
- 34x45 LOFTUNAR GRIND
- STENEX LITUR SN 3147

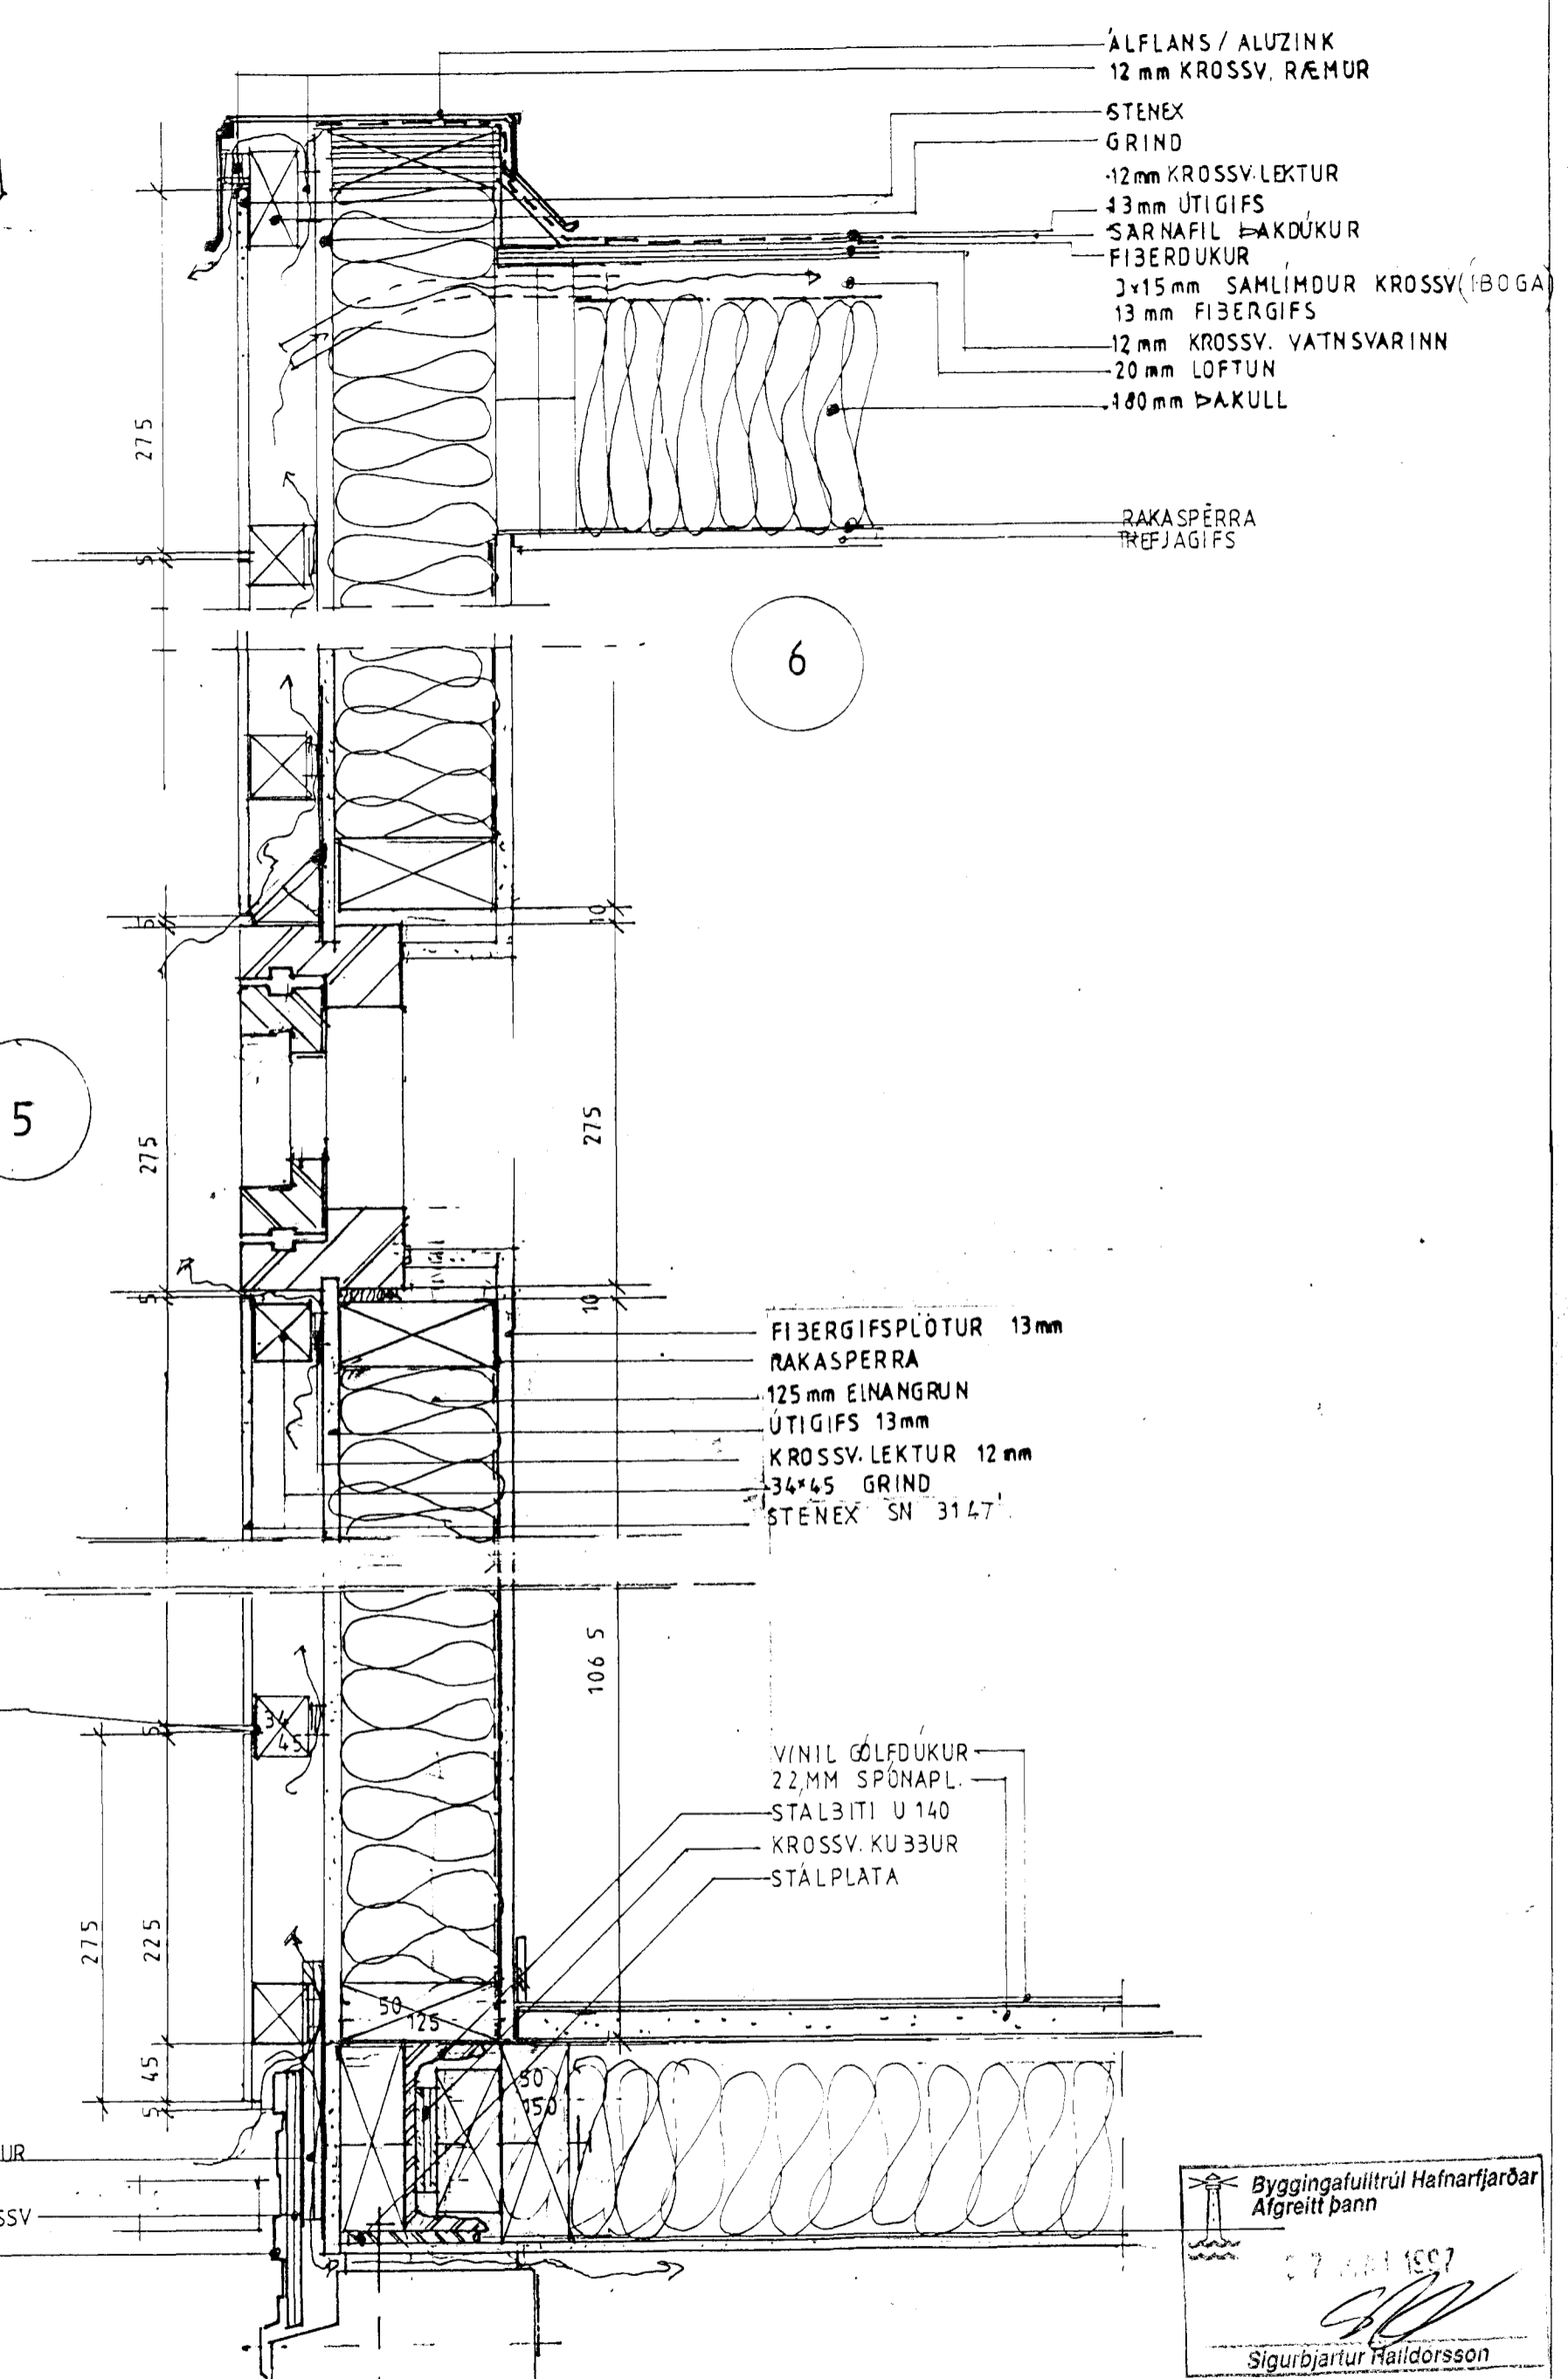

SVARTUR BORDI

- FIBERGIFSPLÖTUR 13mm
- RAKASPERRA
- 125mm EINANGRUN
- ÚTIGIFS 13mm
- KROSSV. LEKTUR 12mm
- 34x45 GRIND
- STENEX SN 3147

- VINIL GOLFEDUKUR
- 22MM SPÓNAPL.
- STÁLBITI U 140
- KROSSV. KUÐBUR
- STÁLPLATA

- 12MM KROSSV RÆMUR
- VATNSH 12MM KROSSV
- TAKKADUKUR

Byggingafrútrúi Hafnarfjarðar
Afgreitt þann
07.05.1997
Sigurbjartur Halldorsson

ALM. VAGNAR HAFNARFIRÐI/AFDREP

DEILI 1:5
02-05-97 3R. 16-05-97

Kristján Argeirsson