



SNID A-A 1:10

BOGAFORMAD YFIRSTYKKI MÓTAÐ MED
3x15 MM SAMLÍMDUR KROSSV - VATNSVARINN

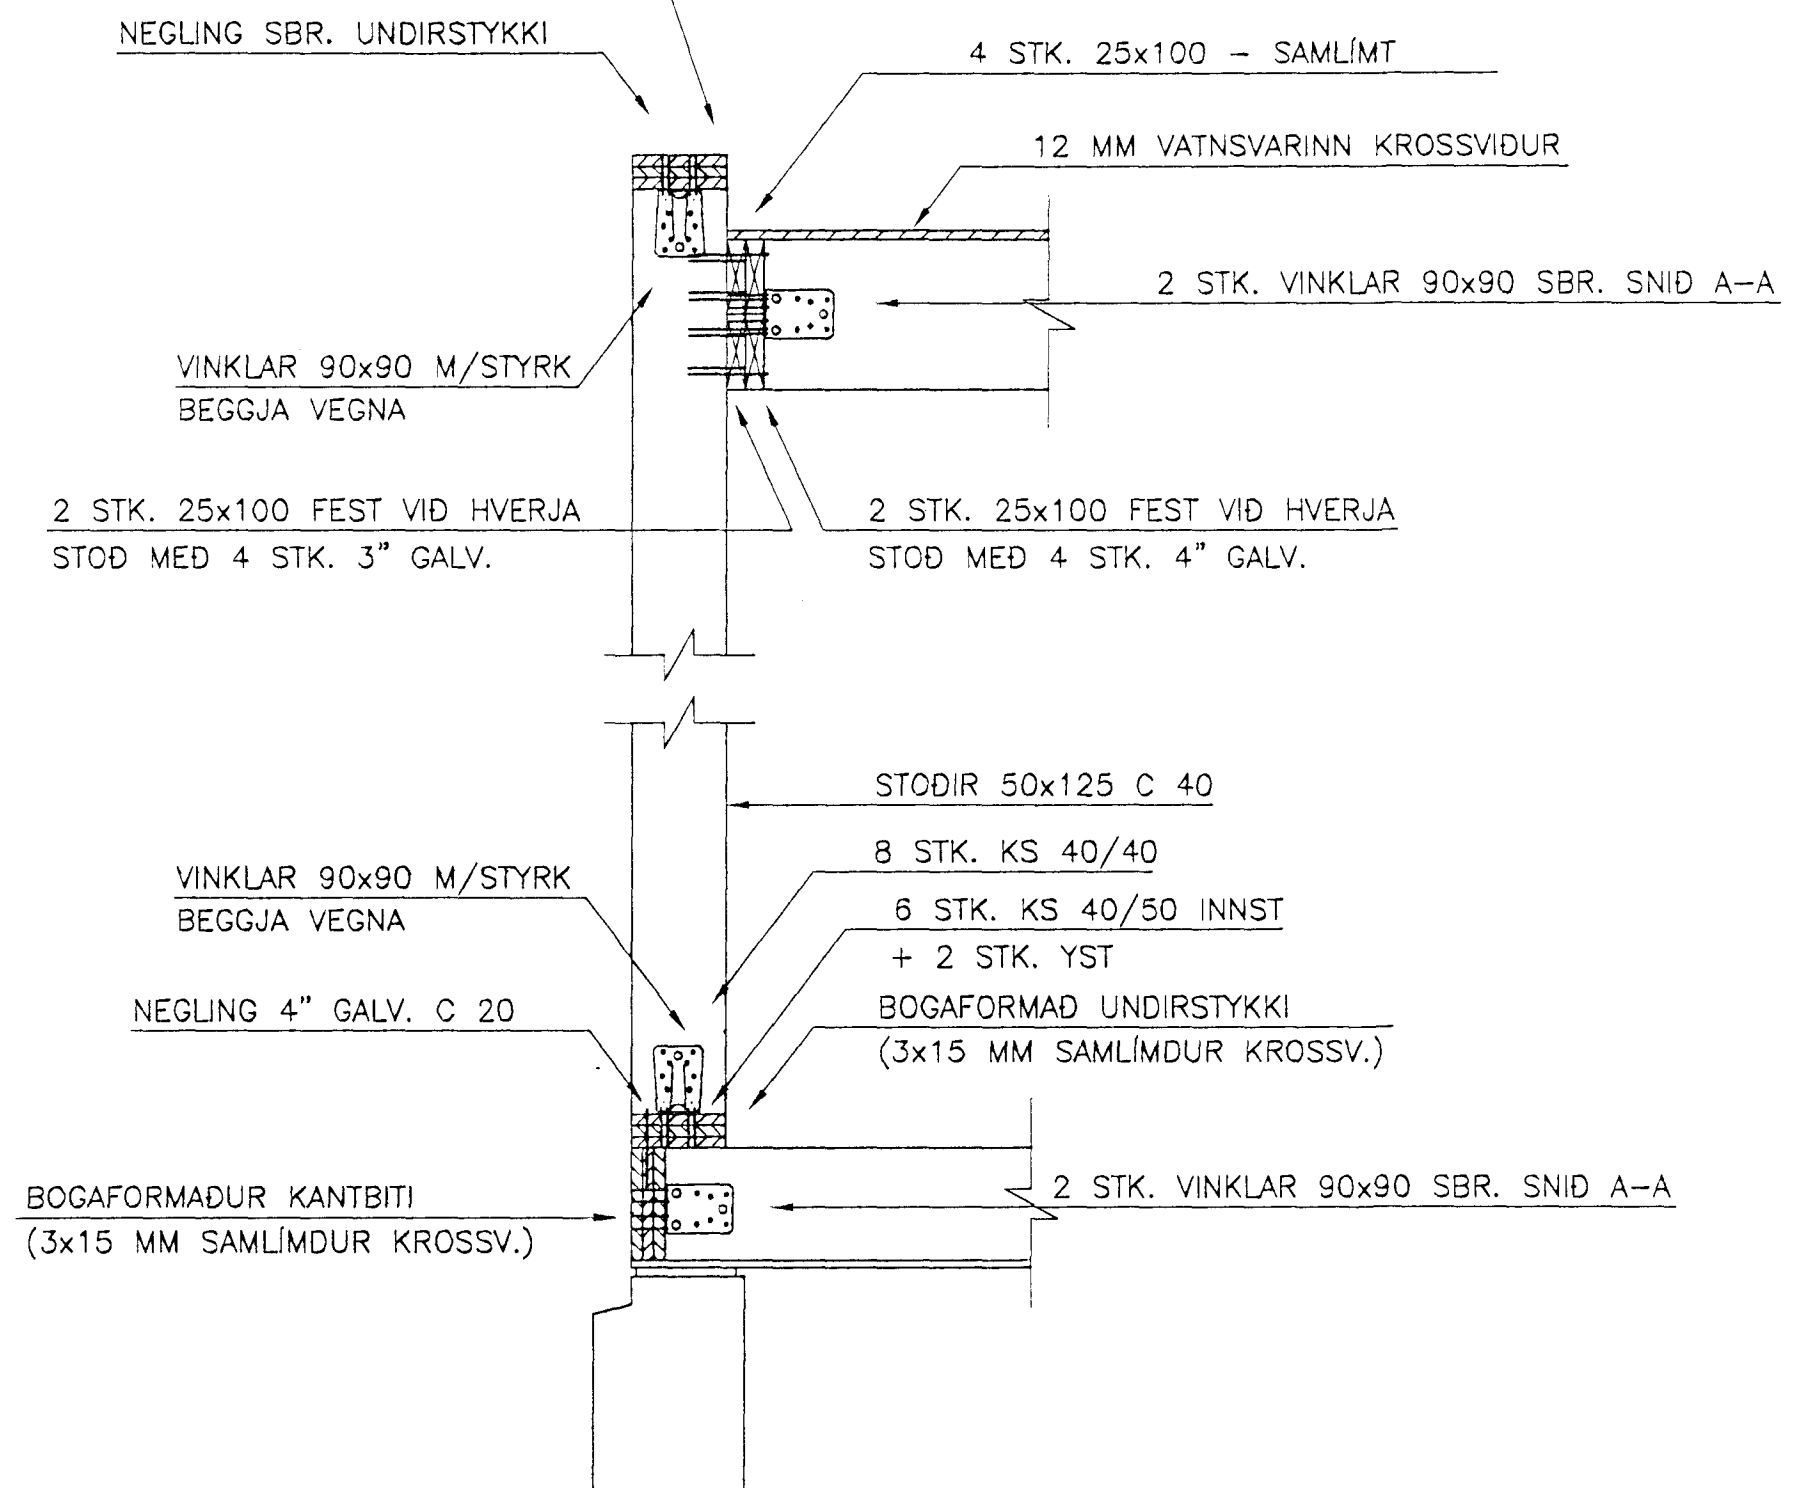

SNID B-B 1:10

Byggingafrúill Hafnarfjarðar
Afgreitt þann
27 MAÍ 1997
Sigurbjartur Halldórsson

ALM. VAGNAR HAFNARFIRDI - AFDREP				KVARDI 1:10	TEIKNINR. BLAD NR. B-02
BURÐARVIRKI - SNID				 VERKFAÐISTOFA KÓPAVOGS Hamraborg 7 200 Kópavogi Sími: 564 44 22 Fax: 564 44 33	
HANNAÐ: AÖG	TEIKNAD: AÖG	YFIRFARID:	DAGS.: MAÍ 1997		
SAMÞYKKT: <i>Pjetur O. Guðsson</i>			KT.: 190561-3809		