



Járnbent steypa: Sérmyndir á 3. hæð. 1:20.


S3.1. Ógla S3.1. 1:20.

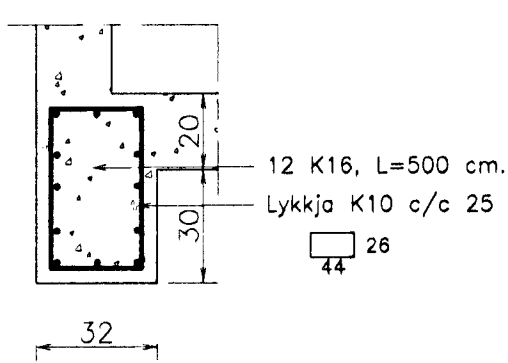


S3.2. Ógla S3.2. 1:20.

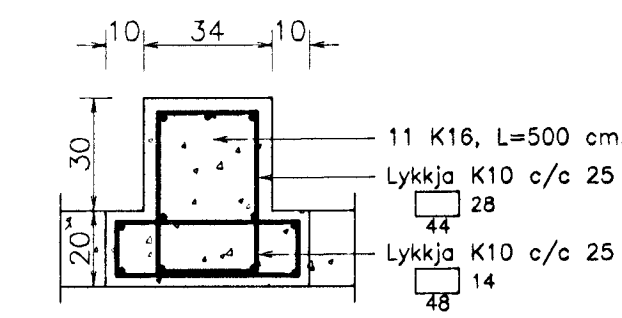


S3.4. Söla S3.4. 1:20.

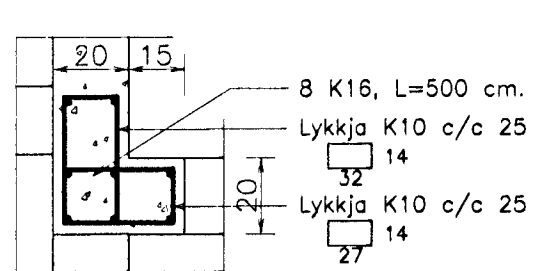


S3.5. Söla S3.5. 1:20.

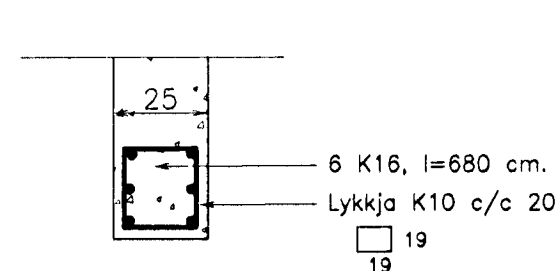


S3.9. Söla S3.9. 1:20.

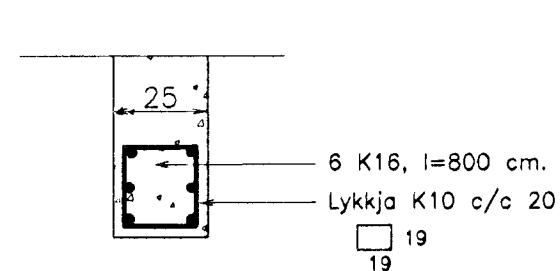


S3.6. Söla S3.6. 1:20.

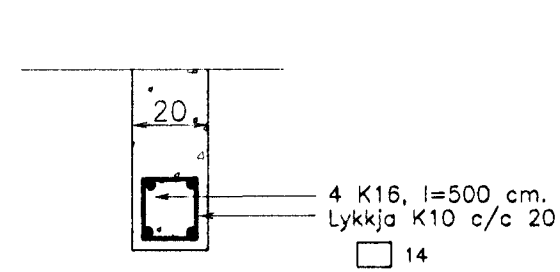


B3.1. Biti B3.1. 1:20.

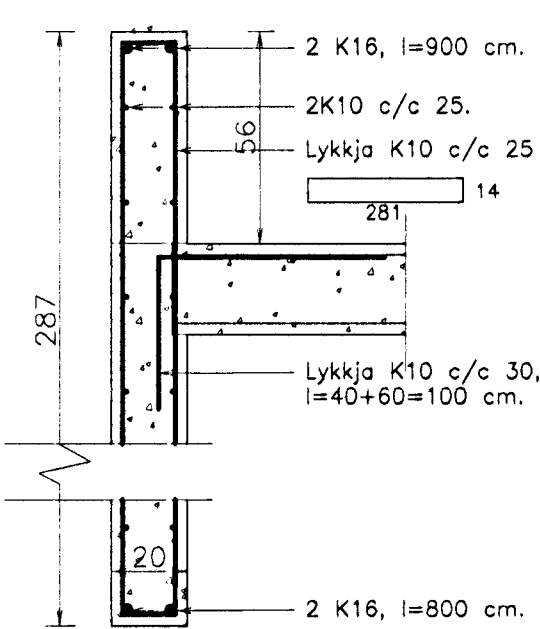


B3.3. Biti B3.3. 1:20.

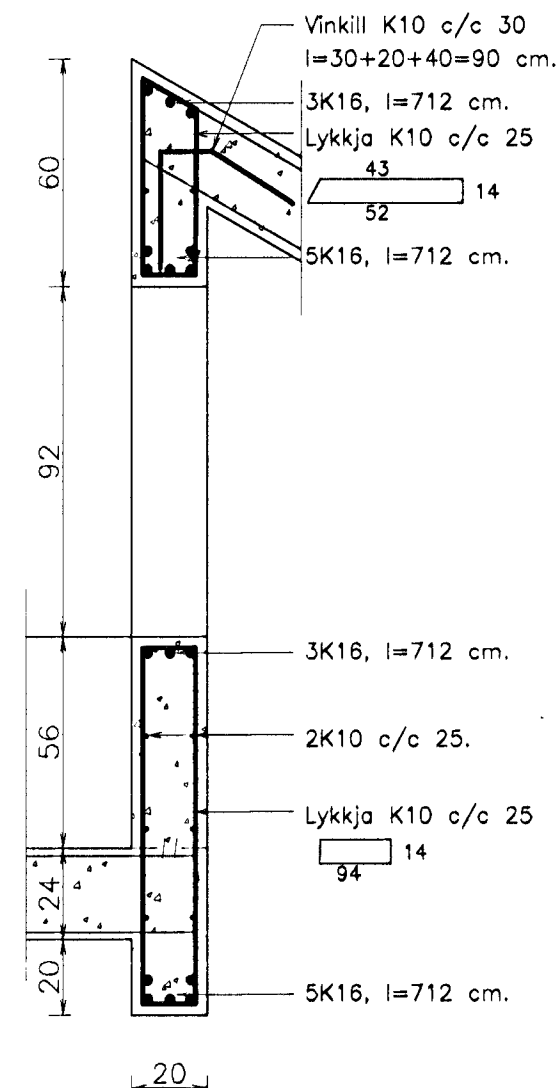



B3.4. Biti B3.4. 1:20.

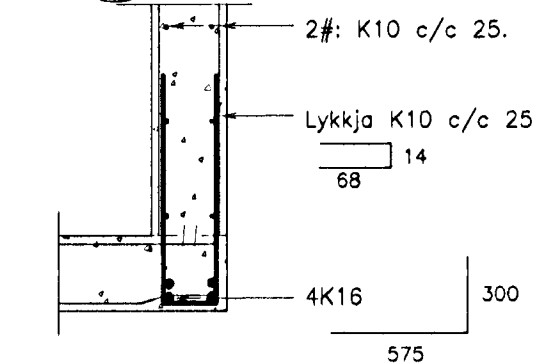


B3.5. Biti B3.5. 1:20.

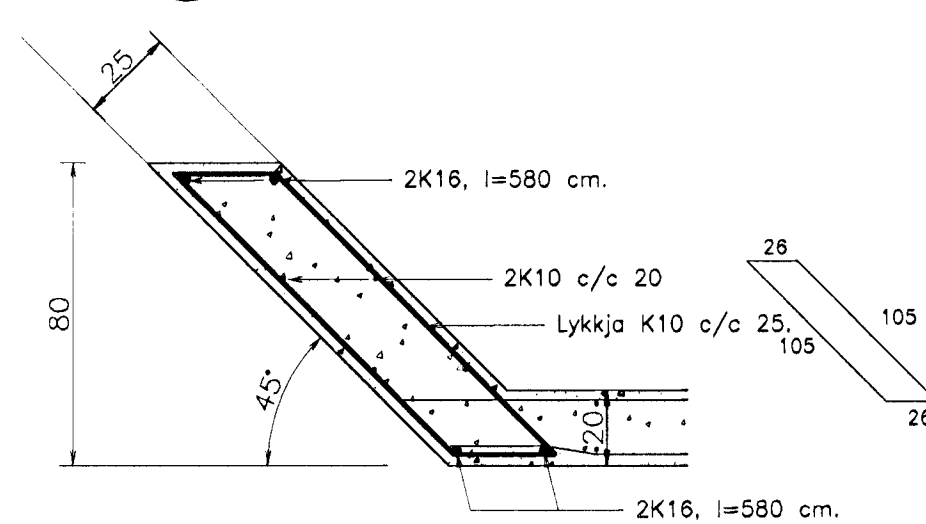


B3.7. Biti B3.7. 1:20.

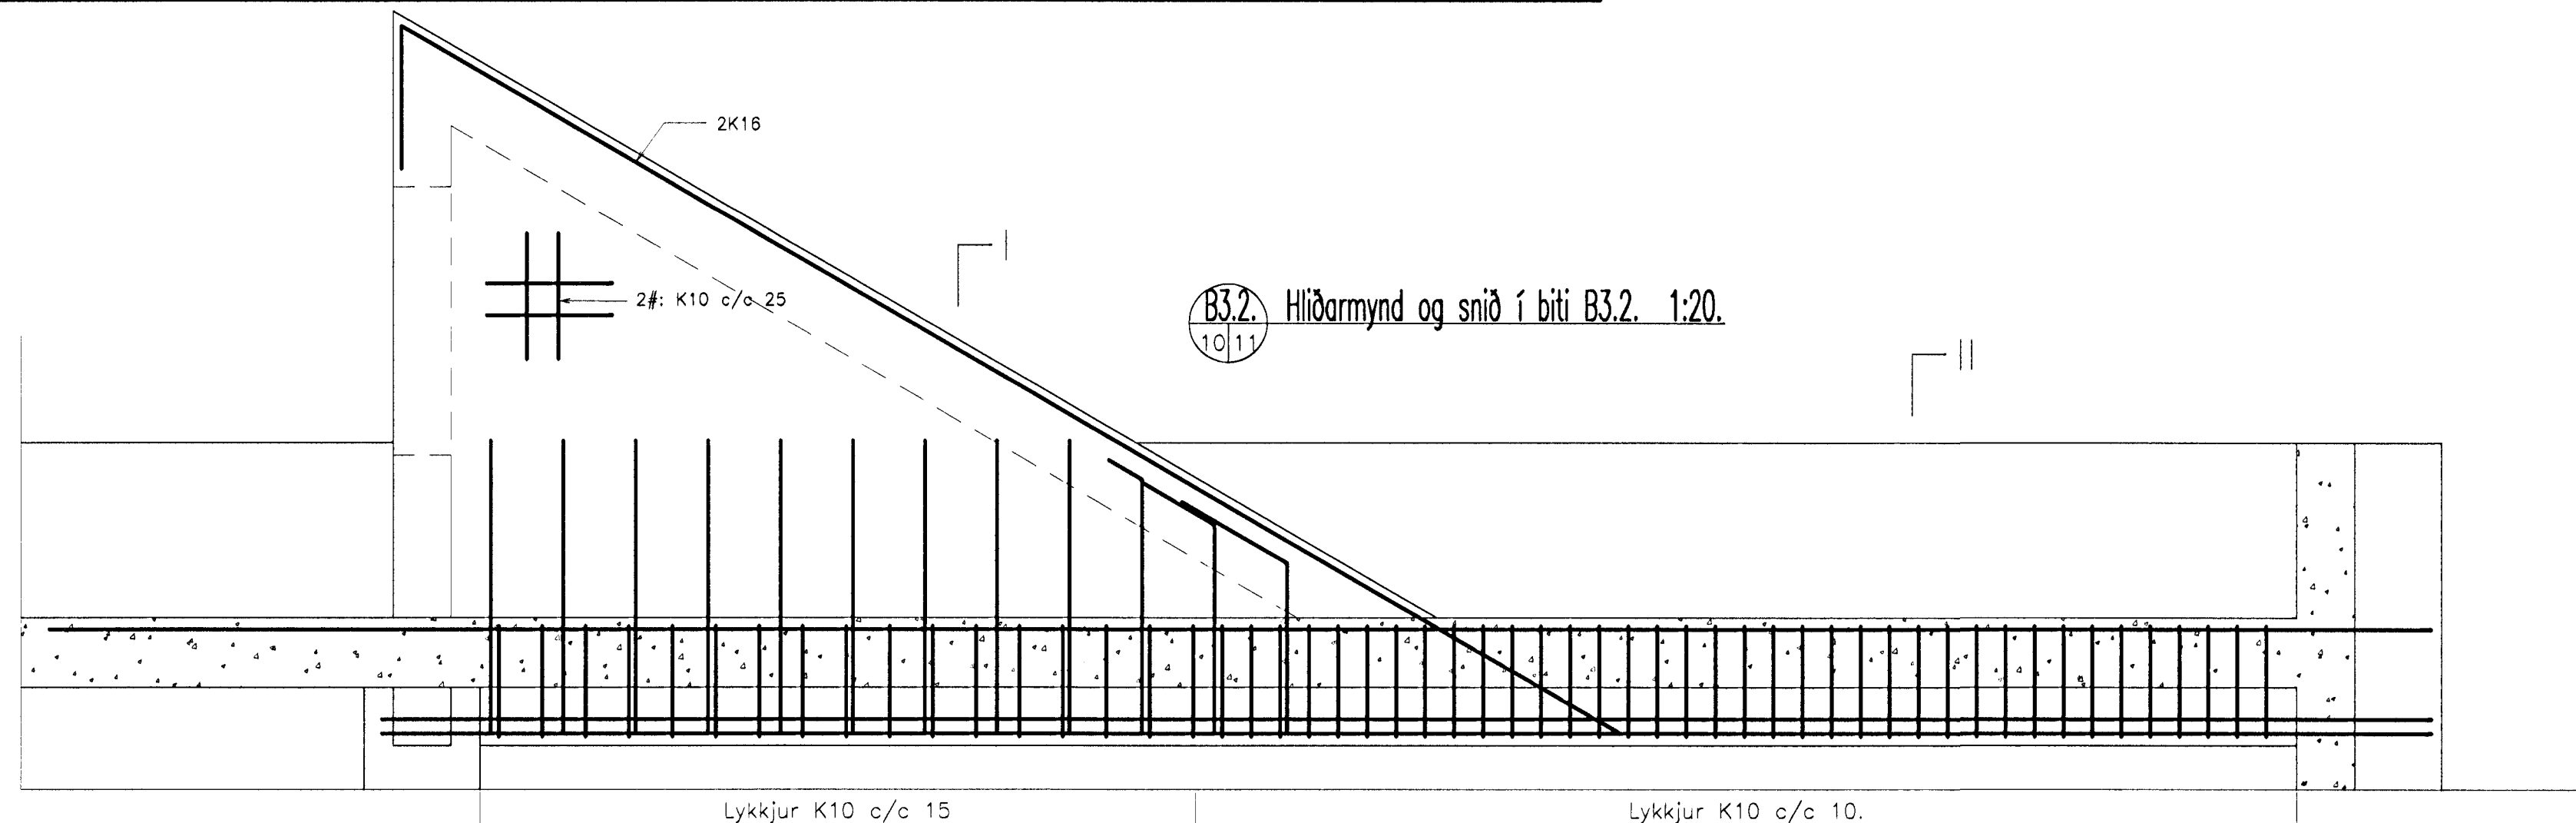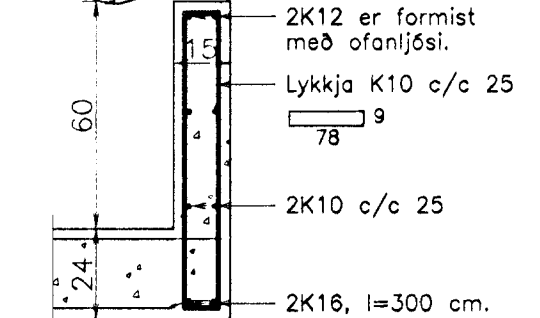


B3.2. Hliðarmynd og snið í biti B3.2. 1:20.

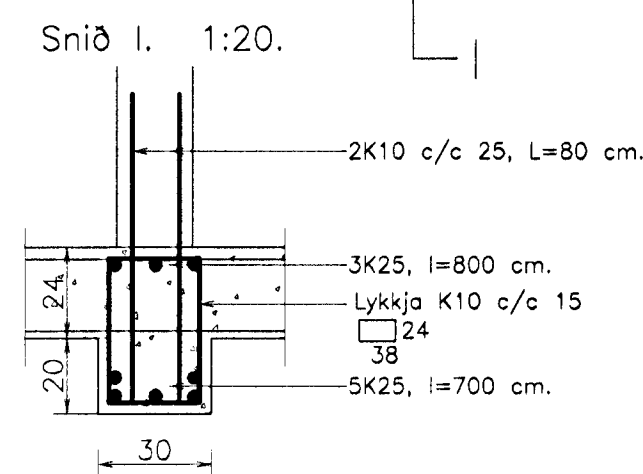


Snið II. 1:20.

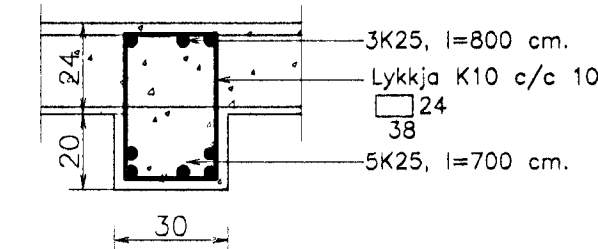


B3.6. Biti B3.6. 1:20.

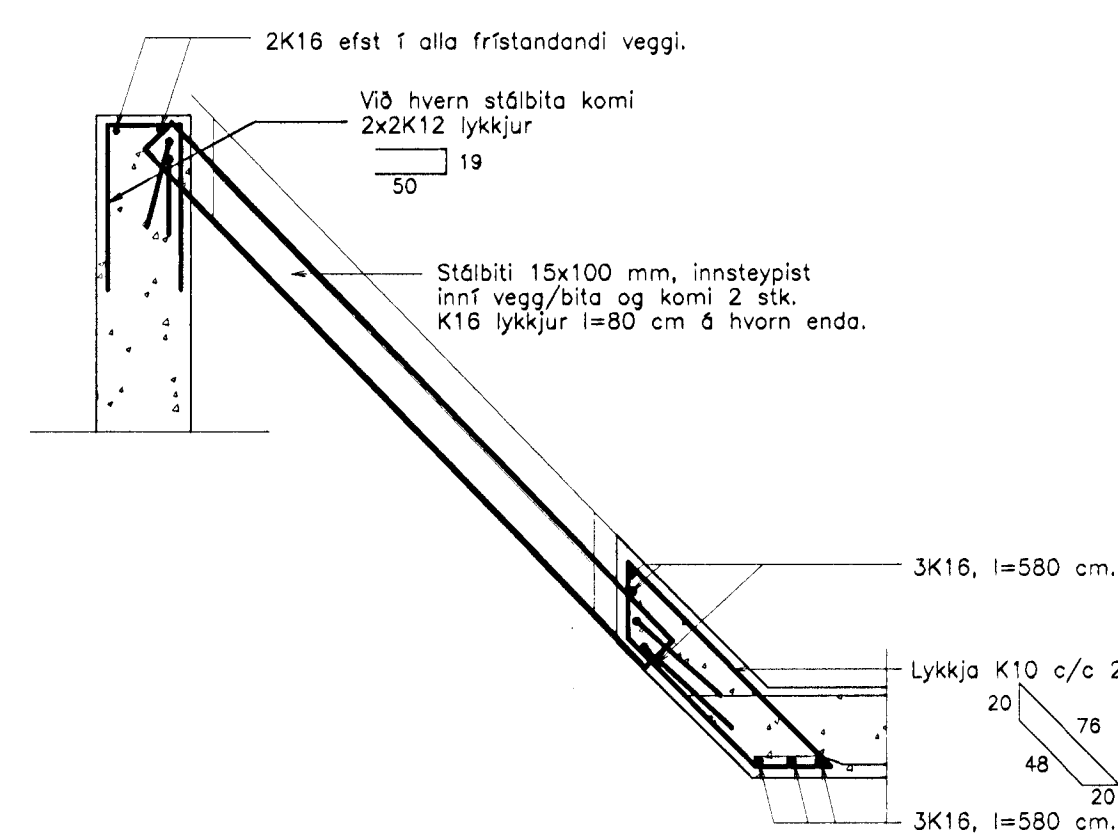

S3.3. Söla S3.3. 1:20.

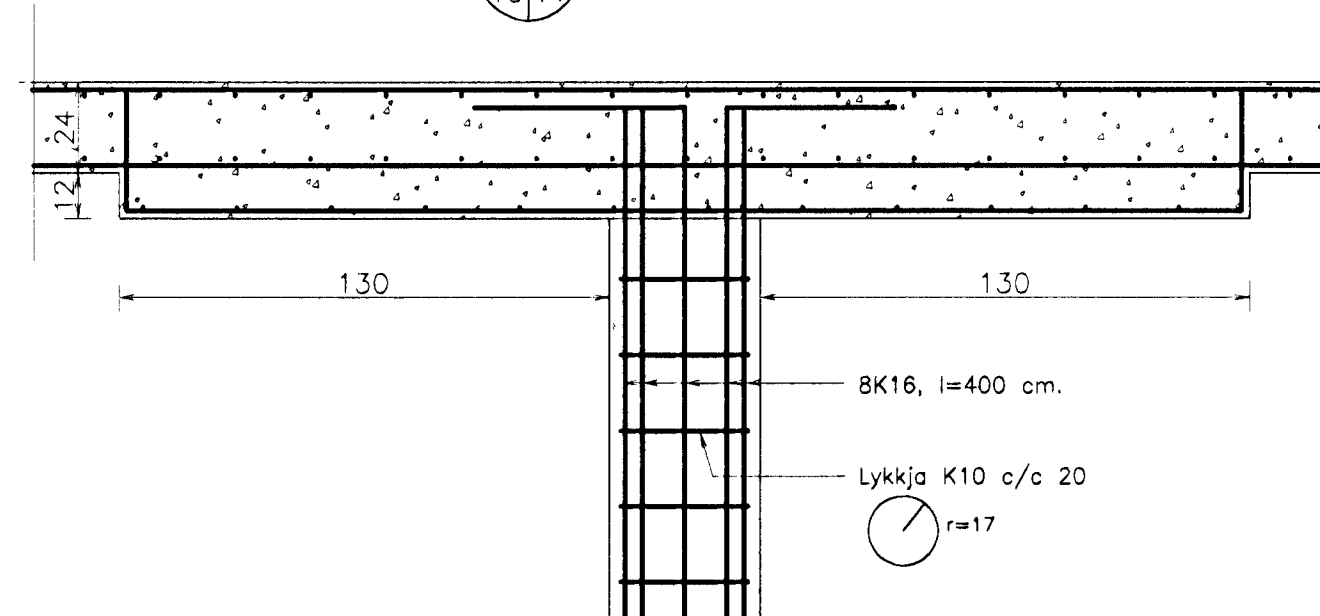

V3.1. Hliðarmynd af veggskifu V3.1. 1:50.

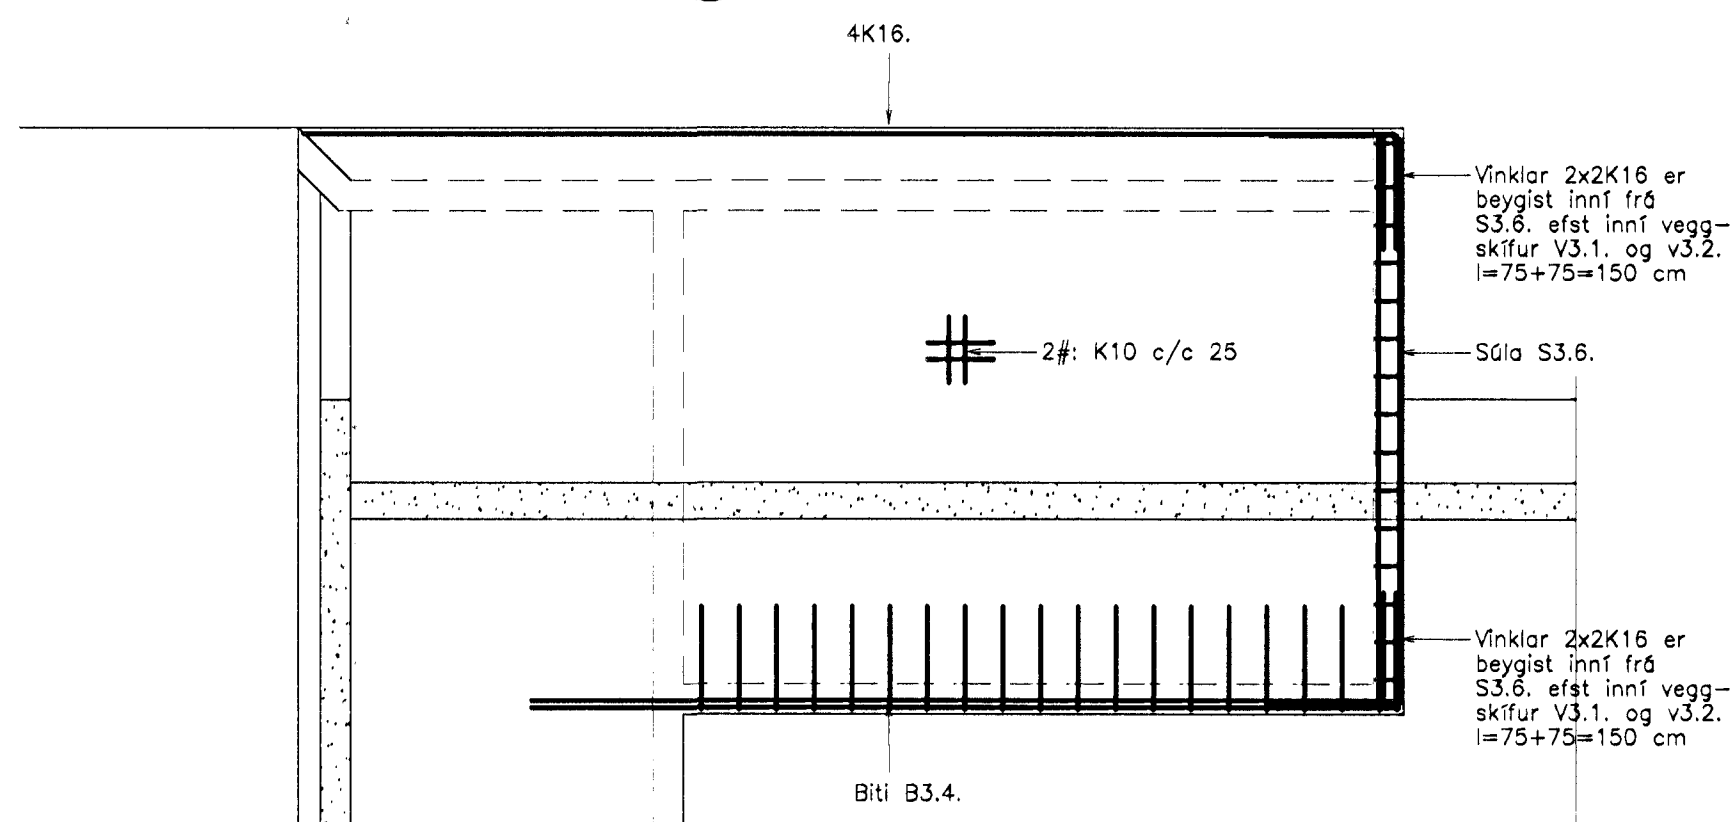

V3.2. Hliðarmynd af veggskifu V3.2. 1:50.

