



02 SNID  
805/805 1:20

02  
805/805

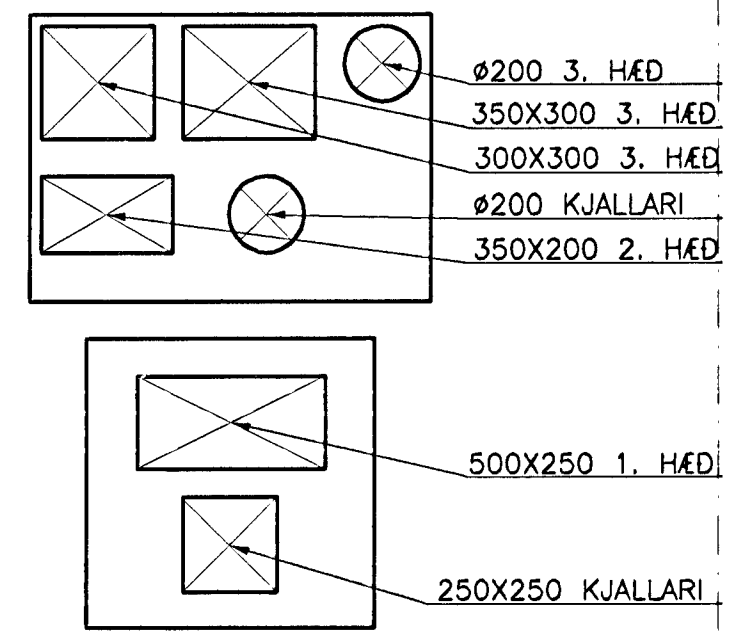

01 SNID  
805/805 1:20

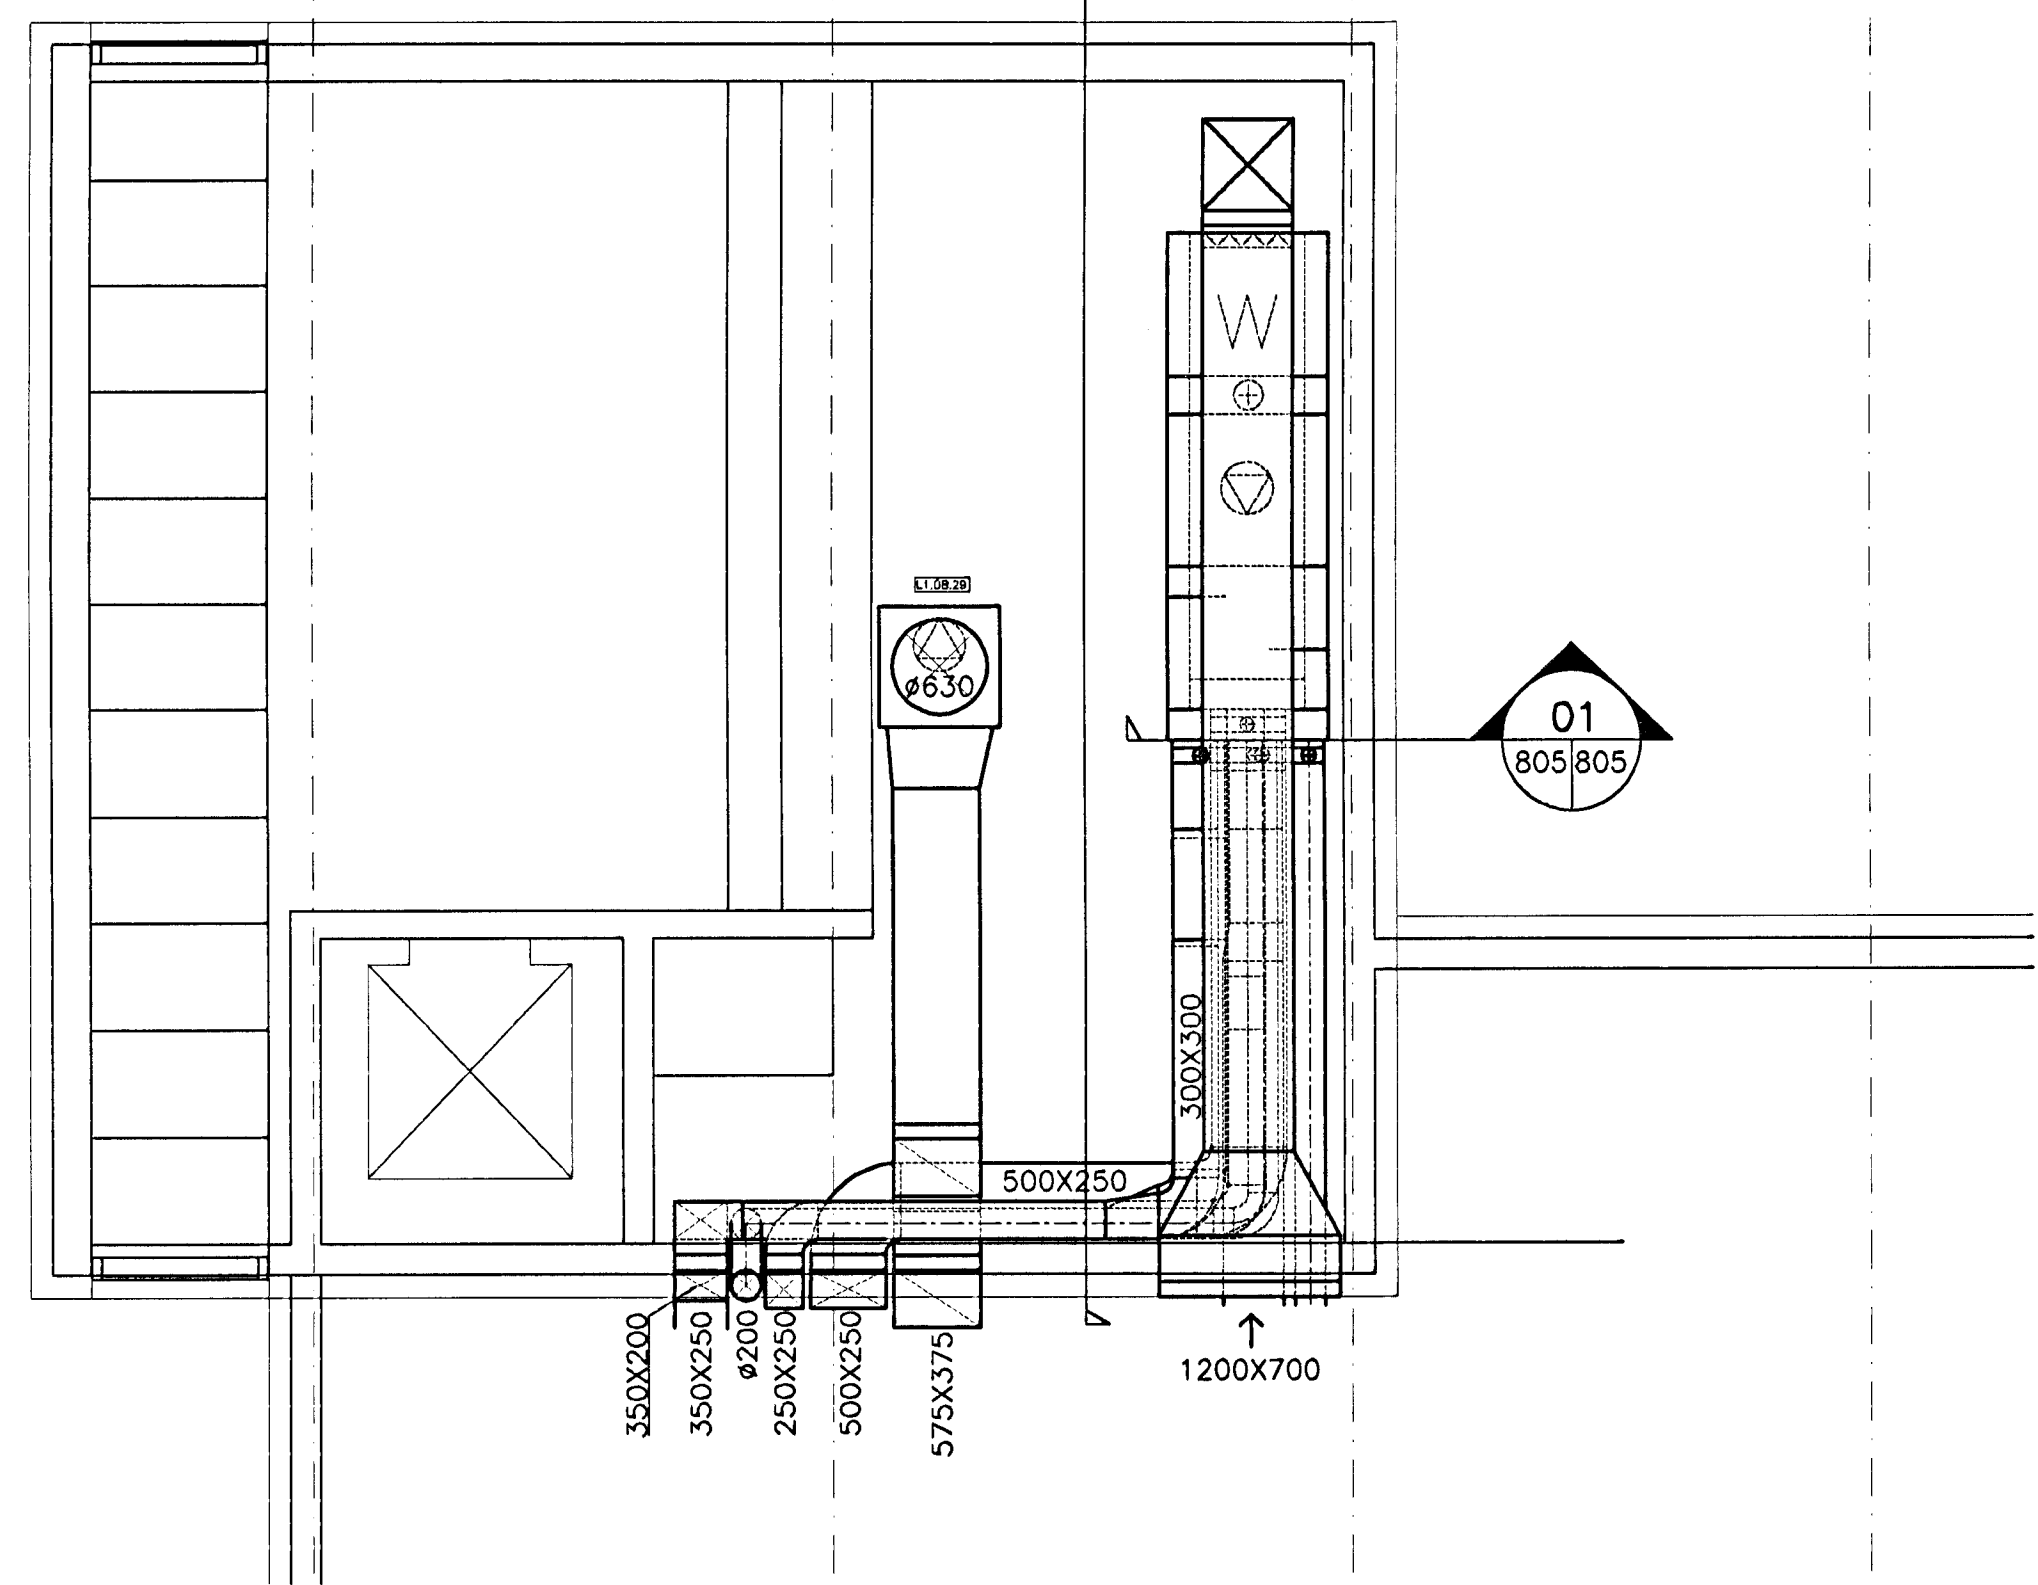

4. HÆÐ, GRUNNMYND, 1:50

TAFLA YFIR LOFTRISTAR


RIST NR	STREYMI m <sup>3</sup> /klot.	STÆRÐ RISTA	VIÐMIDUN	FJÖLDI
I01	533	3 RADA	GRADA S-600+SP100 L=2000	3
I02	150	1 RADA	GRADA S-600+SP100 L=2000	2
I03	250	2 RADA	GRADA S-600+SP100 L=1250	4
I04	100	125	LINDAB CRL+MBT2	5
I05	175	160	LINDAB CRL+MBT1	4
I06	100	150X100	LINDAB C12	1
I07	100	125	LINDAB CRL+MBT1	3
I08	250	250	LINDAB CRL+MBT1	6
I09	200	200	LINDAB CRL+MBT2	1
I10	150	160	LAPINLEIMU KK160	1
I11	350	400X150	LINDAB C12	2
I12	150	300X150	LINDAB C12	1
Y01	300	300X150	LINDAB C10	4
Ó01	400	1 RADA	GRADA S-600+SP100 L=1/2000	3
Ó02	150	1 RADA	GRADA S-600+SP100 L=2000	2
Ó03	200	1 RADA	GRADA S-600+SP100 L=1250	4
Ó04	100	125	LAPINLEIMU KK125	3
Ó05	50	100	LAPINLEIMU KK100	7
Ó06	500	350X200	LINDAB C12	1
Ó07	800	500X200	LINDAB C12	2
Ó08	300	200	LINDAB CRL+MBT1	2
Ó09	200	300X100	LINDAB C12	1
Ó10	100	100	LAPINLEIMU KK100	2

ÓTGÁFUFRILL

NÚMÉR	DAGS	SKRIFINGAR	HANNAÐ
B1	15.11.00	BYGGINGARTEIKNING	DGP/BIO

DAGS. UNDRISKRIFTAR: NAFN OG KT. SAMRÆMINGARHÖNNUNAR:  
UNDRISKRIFT SAMRÆMINGARHÖNNUNAR:

SKÝRINGAR SJÁ TEIKNINGU L801:

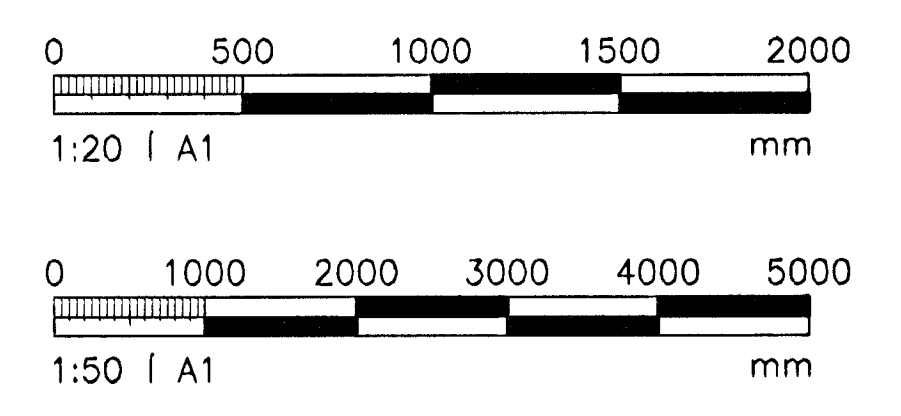

ÖLL AFNOT OG AFRTUN TEIKNINGAR, AD HEUTA EDA HEILD, ER HÁÐ SKRIFLEGGU LEYFI HÖFUNGA.  
**hönnun hf** VERKFRÆÐISTOFA  
SIDUMÓLA 1 · 10B REYKJAVÍK  
SÍMI: 510 4000 · FAX: 510 4001  
NETFANG: honnun@honnun.is  
ADILAR: AD FRV

HEITI VERKS:  
**FJARDARGATA 9**  
HAFNARFIRDI  
Sambýkkt þann 23 NOV 2000  
HEITI TEIKNINGAR:  
LOFTRÆSIKERFI  
4. HÆÐ, TÆKJAKLEFI  
GRUNNMYND, SNID  
Byggingafulfrun / Hafnarfirni  
Fh. Sigurbjartur Halldórsson

MÆLT:	TEIKNAD:	GEYMSLUNUMER:	VNR:
HANNAÐ:	DGP/BIO	3-131-206	3-131-206
DAGS. UNDRISKRIFTAR:	YFRIFAR:	MKV:	VR. TEIKNINGAR:
15.11.00	HÖNNUN HF	430572-0169	<b>L805</b>
UNDRISKRIFT HÖNNUNAR:			ÓTGÁFA: B1