



W = BMF VINDTRÆKBAND TYPE 40 x 2

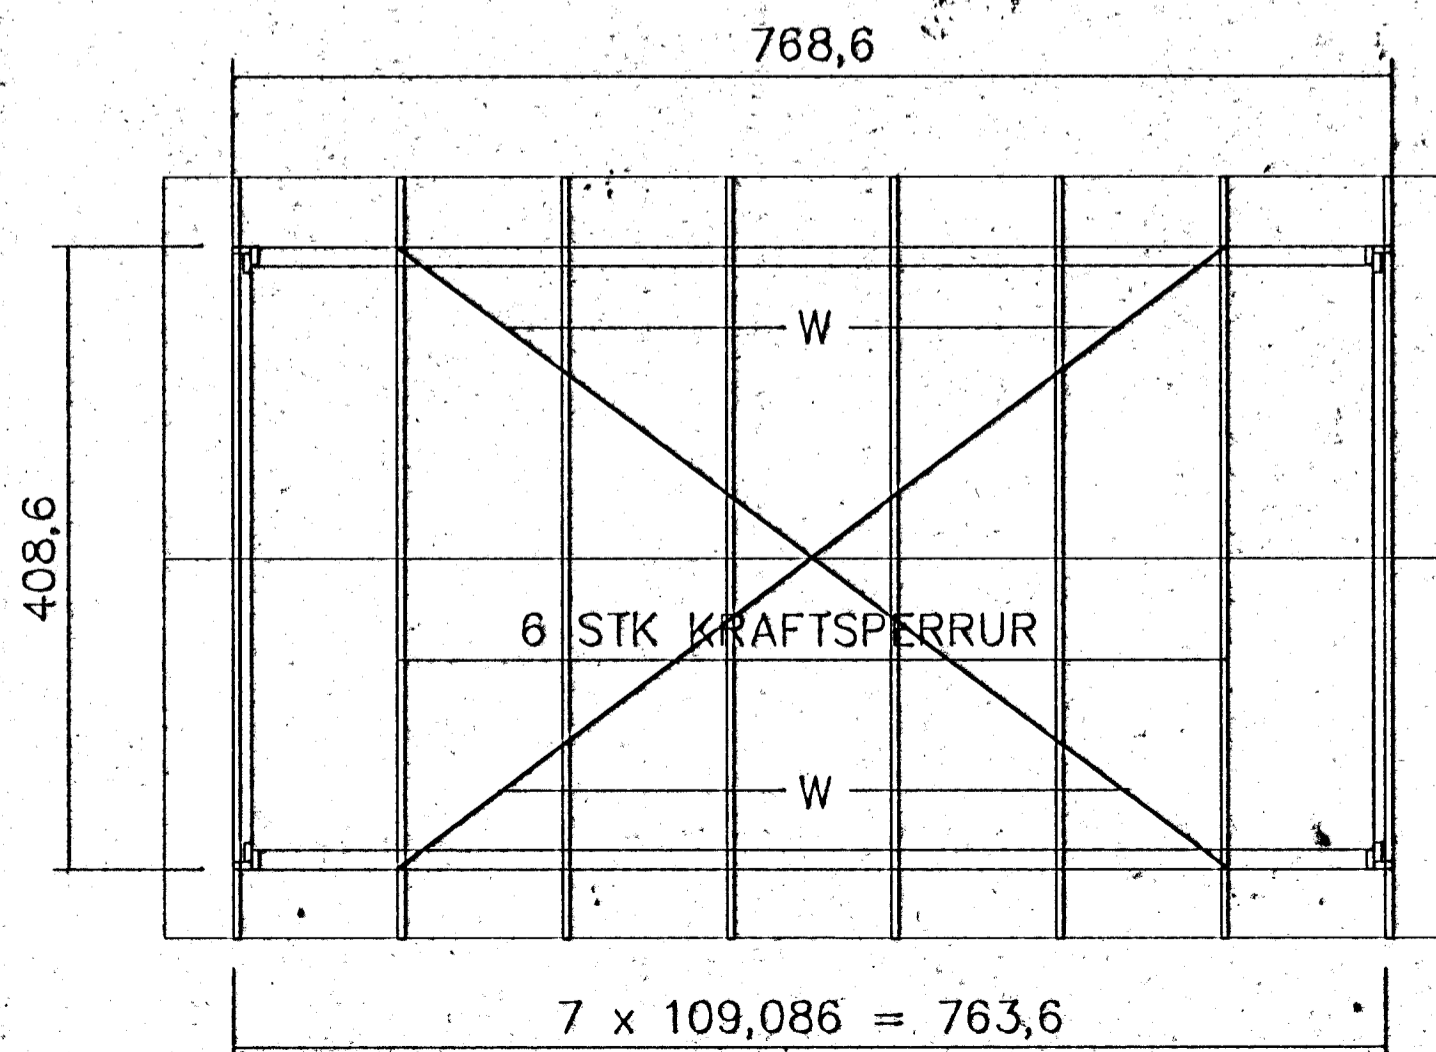

GRUNNMYND, M=1:50

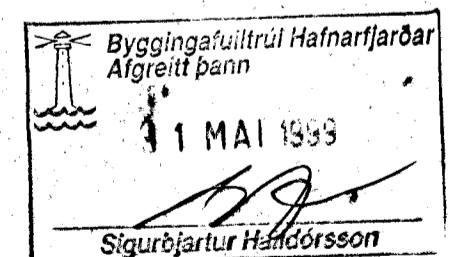

TEIKNISTOFA AGNARS MAGNÚSSONAR
ARNARHRAUNI NR.47, HAFNARFIRÐI. Sími: 565-1412

FJÓLUHLIÐ NR. 12	TEIKNING NR. A57-2-12
M = 1:50	HAFNARFIRÐI 5. MAI 1999 <i>Et. 051239-529</i>
KRAFTSPERRUR, GRUNNMYND	
<i>Agnes Magnússon</i>	
BYGGINGAVERKFRÉÐINGUR FYFT 00 BYGGINGATEKNIFRÉÐINGUR	