
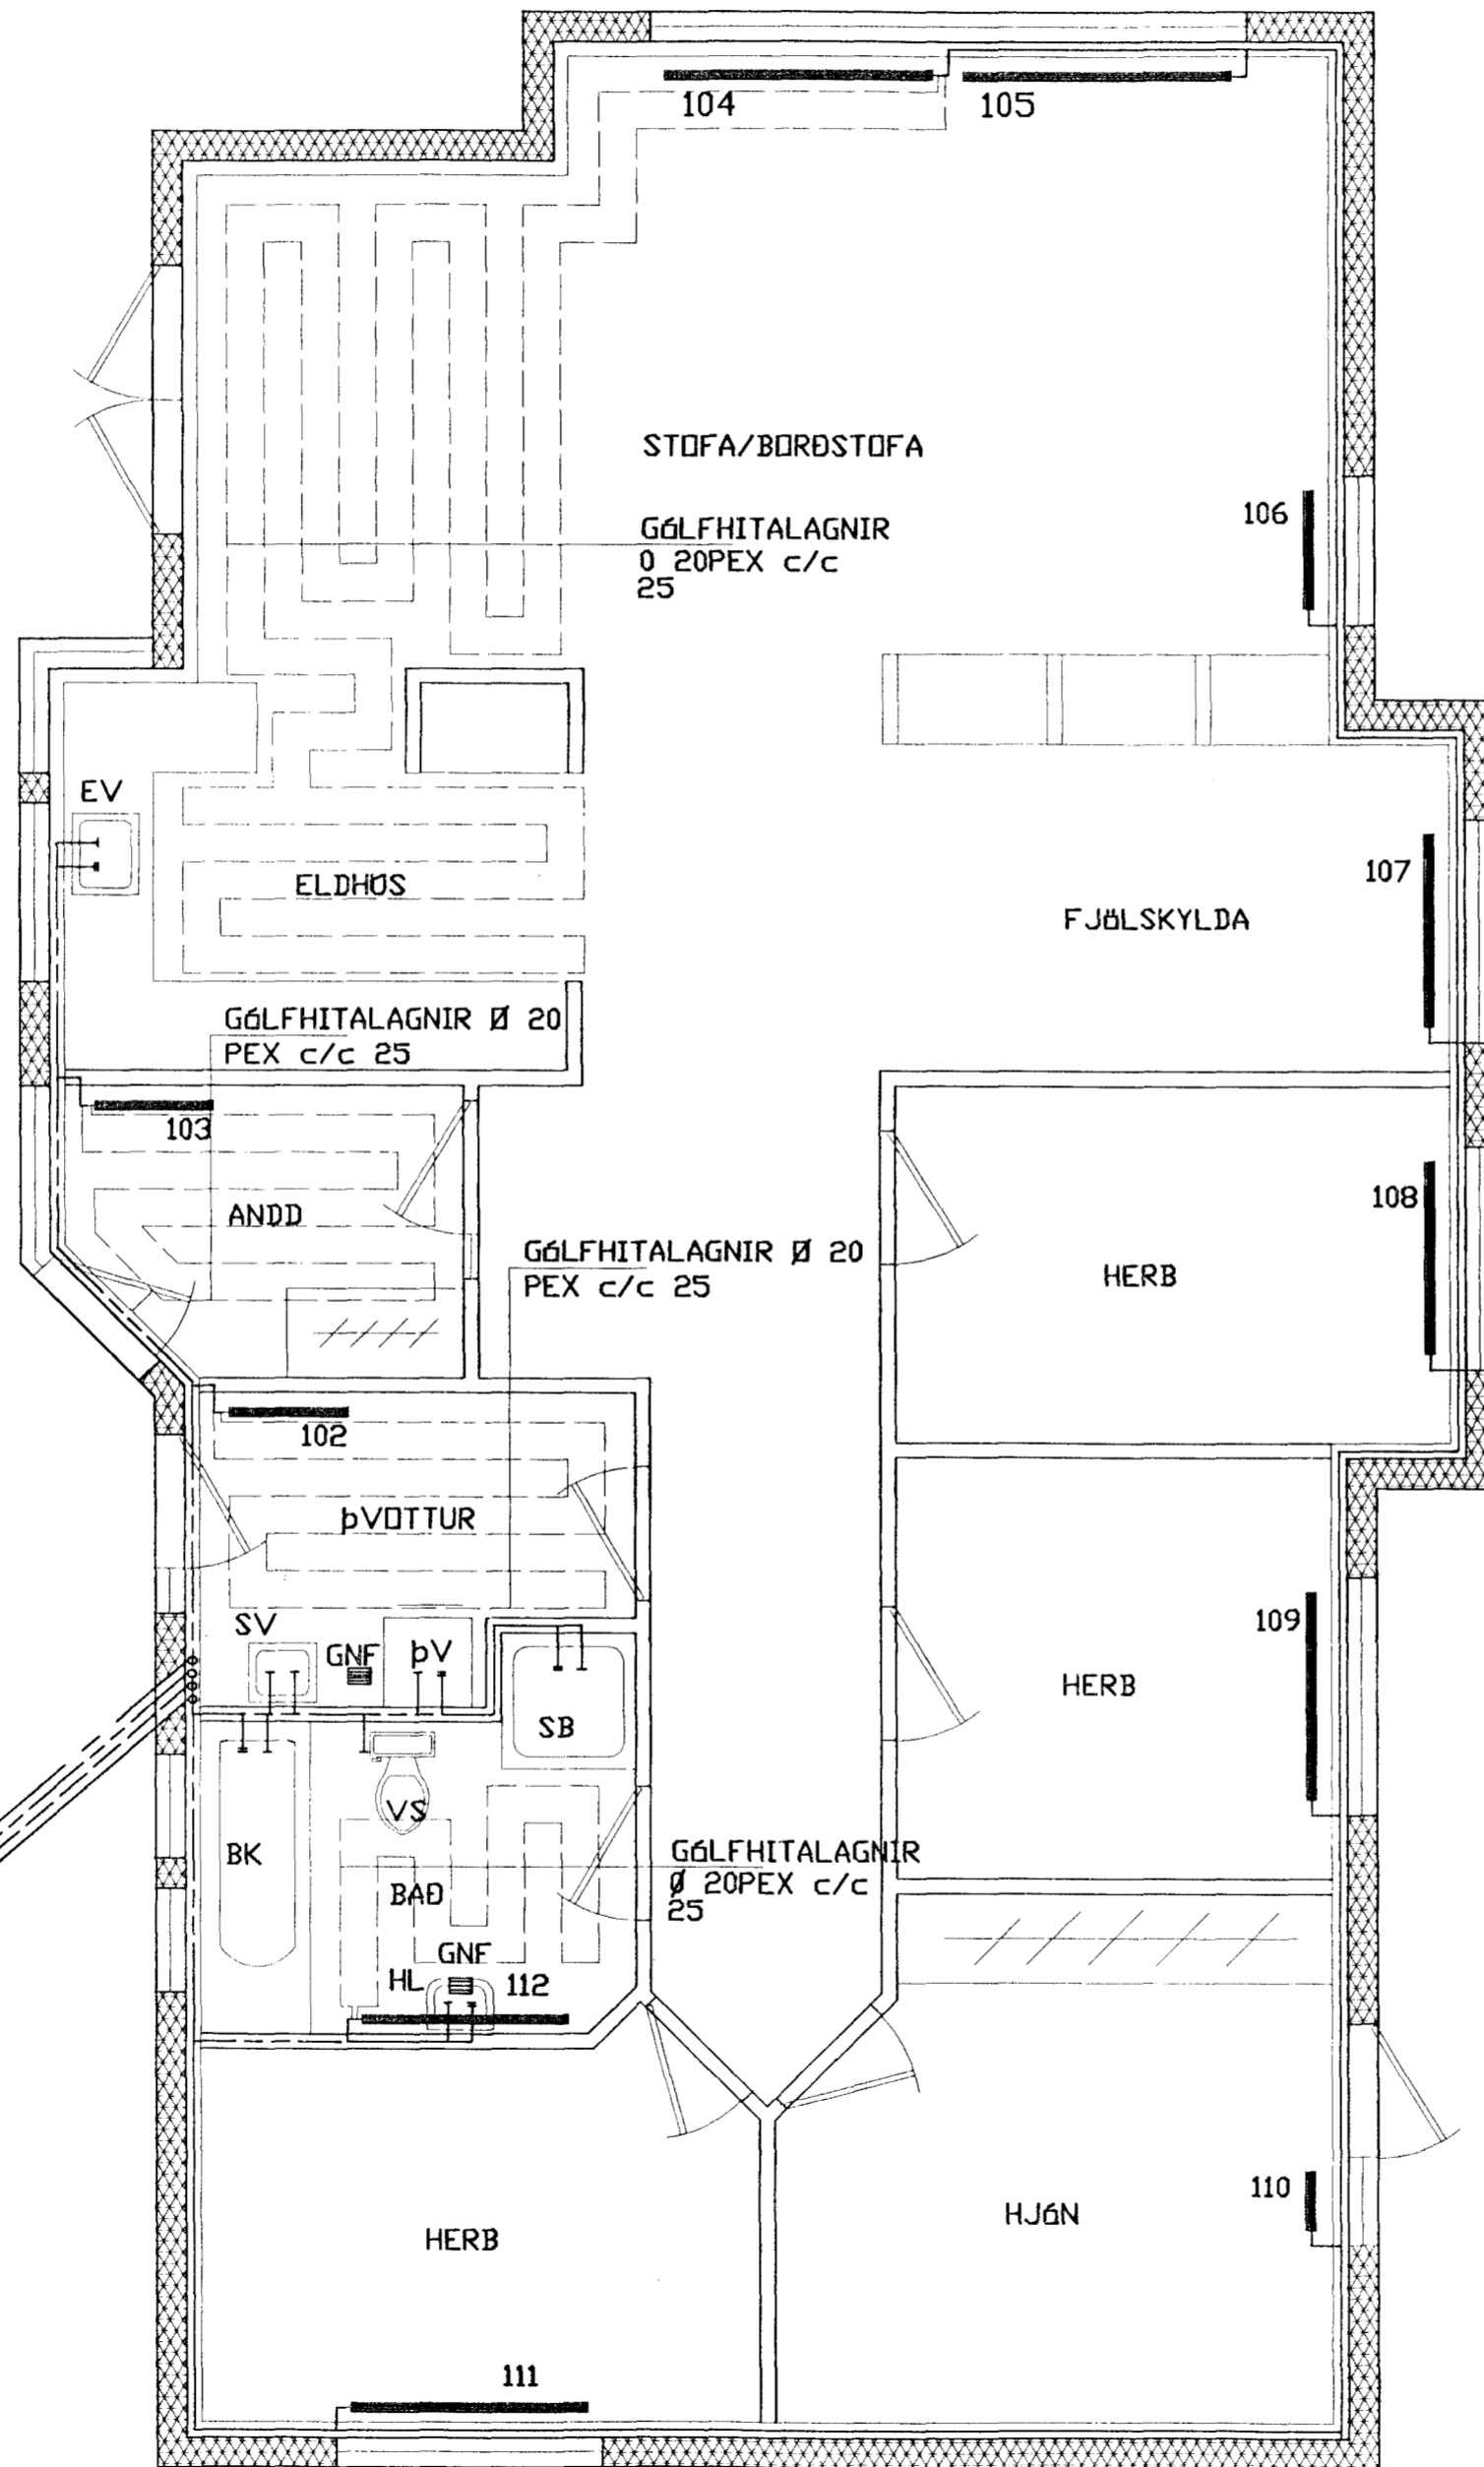


TENGING GÓLFHITA

■ DANFUSS RAVL Í TUR EÐA DANFUSS FJVR Í RETUR SJÁ OFNATEIKNINGU

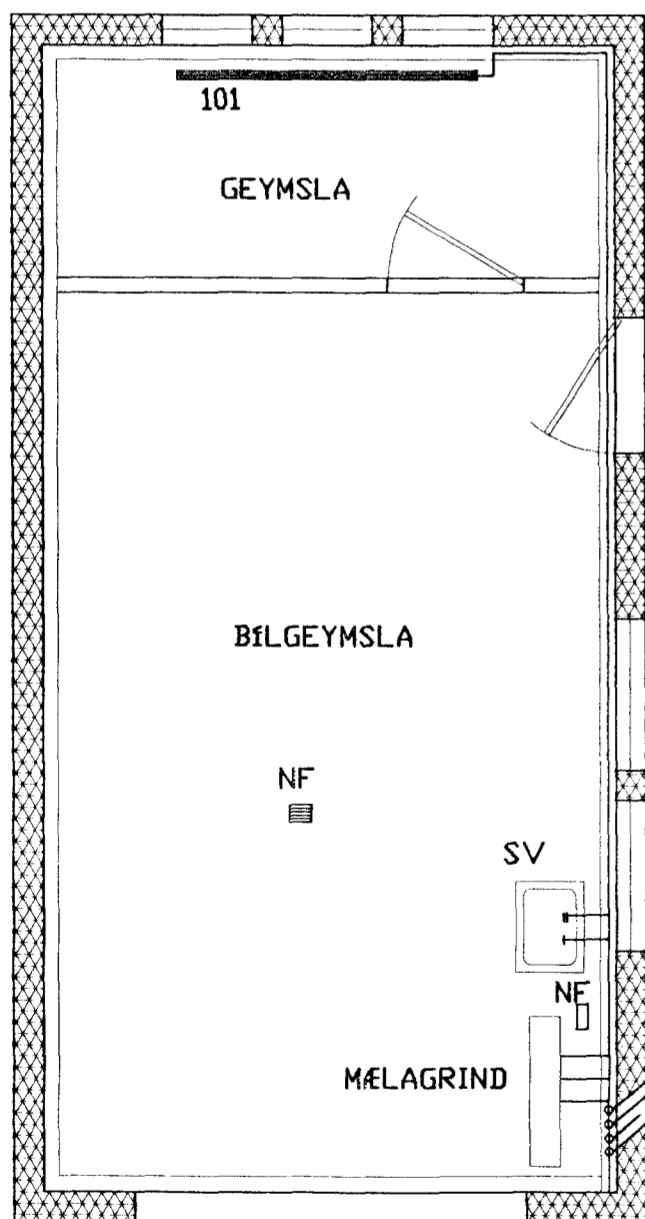

OFN NR.	STADUR FJÓLUHLÍÐ 14	HITAÖRF KCAL/H	MESTA LENGD	MESTA HÆÐ	TENGING
101	GEYMSLA	1,124	2000	600	
102	ÞVOTTUR	470	800	600	
103	ANDD	720	800	600	
104	STOFA/ELDHÚS	1,750	1800	400	
105	STOFA/ ELDHÚS	1,750	1800	400	
106	STOFA	810	800	400	
107	FJÖLSKYLDA	1,150	1300	400	
108	HERB	870	1300	600	
109	HERB	810	1300	600	
110	HJÓN	1,480	500	600	
111	HERB	1,270	1600	600	
112	BAD	450	1200	140	

SAMTALS = 12,654

GRUNNMYND 1:50

BR.	DAGS.	EÐLI BREITINGA	SIGN.
<p>FJÓLUHLÍÐ 14 HAFNARFIRÐI</p> <p>HITA - VATNS OG FRÆNNISLÍSLAGNIR</p> <p>MKV 150 DAGS. OKT 98 VERK NR. 9821 TEIKN. NR.2-02 HANNAD TEIKNAD G.H. YFIRFARID</p> <p>TÆKNIÞJÓNUSTA SIGURDAR ÞORLEIFSSONAR ehf STRANDGÖTU 11 220 HAFNARFIRÐI Sími 555-4255 FAX 565-2875 E-mail taeknihjonusta@islandia.is</p>			