


SNID A-A

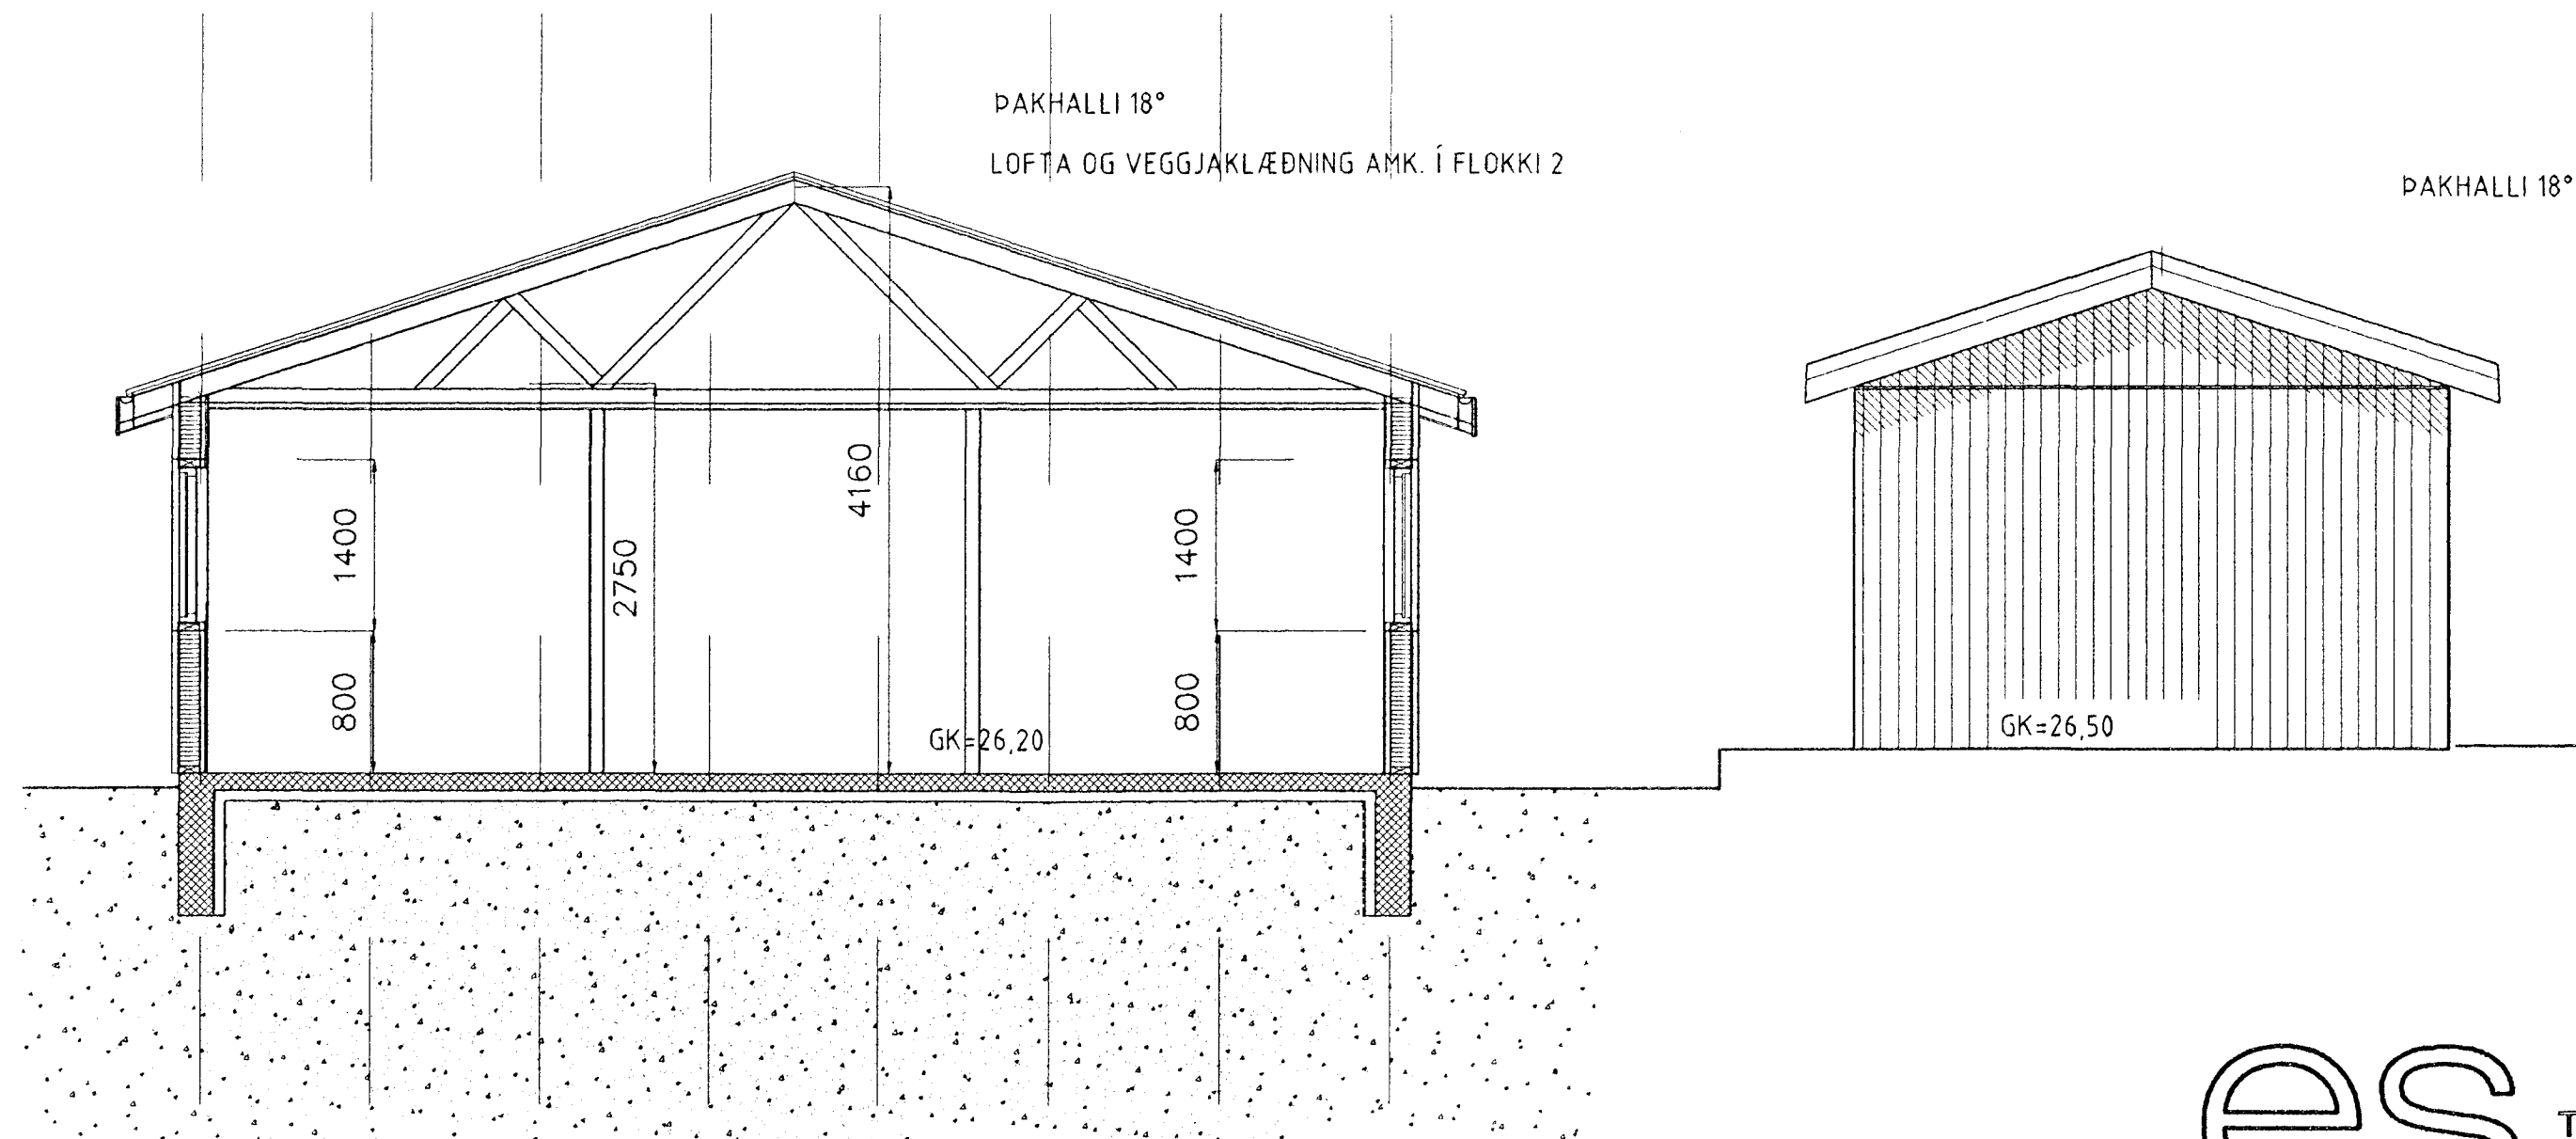

SNID B-B

es

TEIKNISTOFAN SUÐURLANDSBRAUT 48
S: 588-7344 FAX: 588-7343

VERKHEITI	FJÓLUHLÍÐ NR 16	Mkv	1.50
VERKHUTI	SNID	DAGS	19.05.2000
HANNAÐ	SIGURÐUR KJARTANSSON kt. 090246-2839	BLAÐ NR	AF
TEIKNAD	kjartan sigurdsson kt. 121066-5809	BREYTT	

[Handwritten signature]