




EINGÖNGU A SPERRA YFIR ANDDYRI: (1 Stk.)
12 mm KROSSVÍÐUR BEGGJA MEGIN
NEGLDUR Í LÍM MED SAUM 25/50 c/c 50

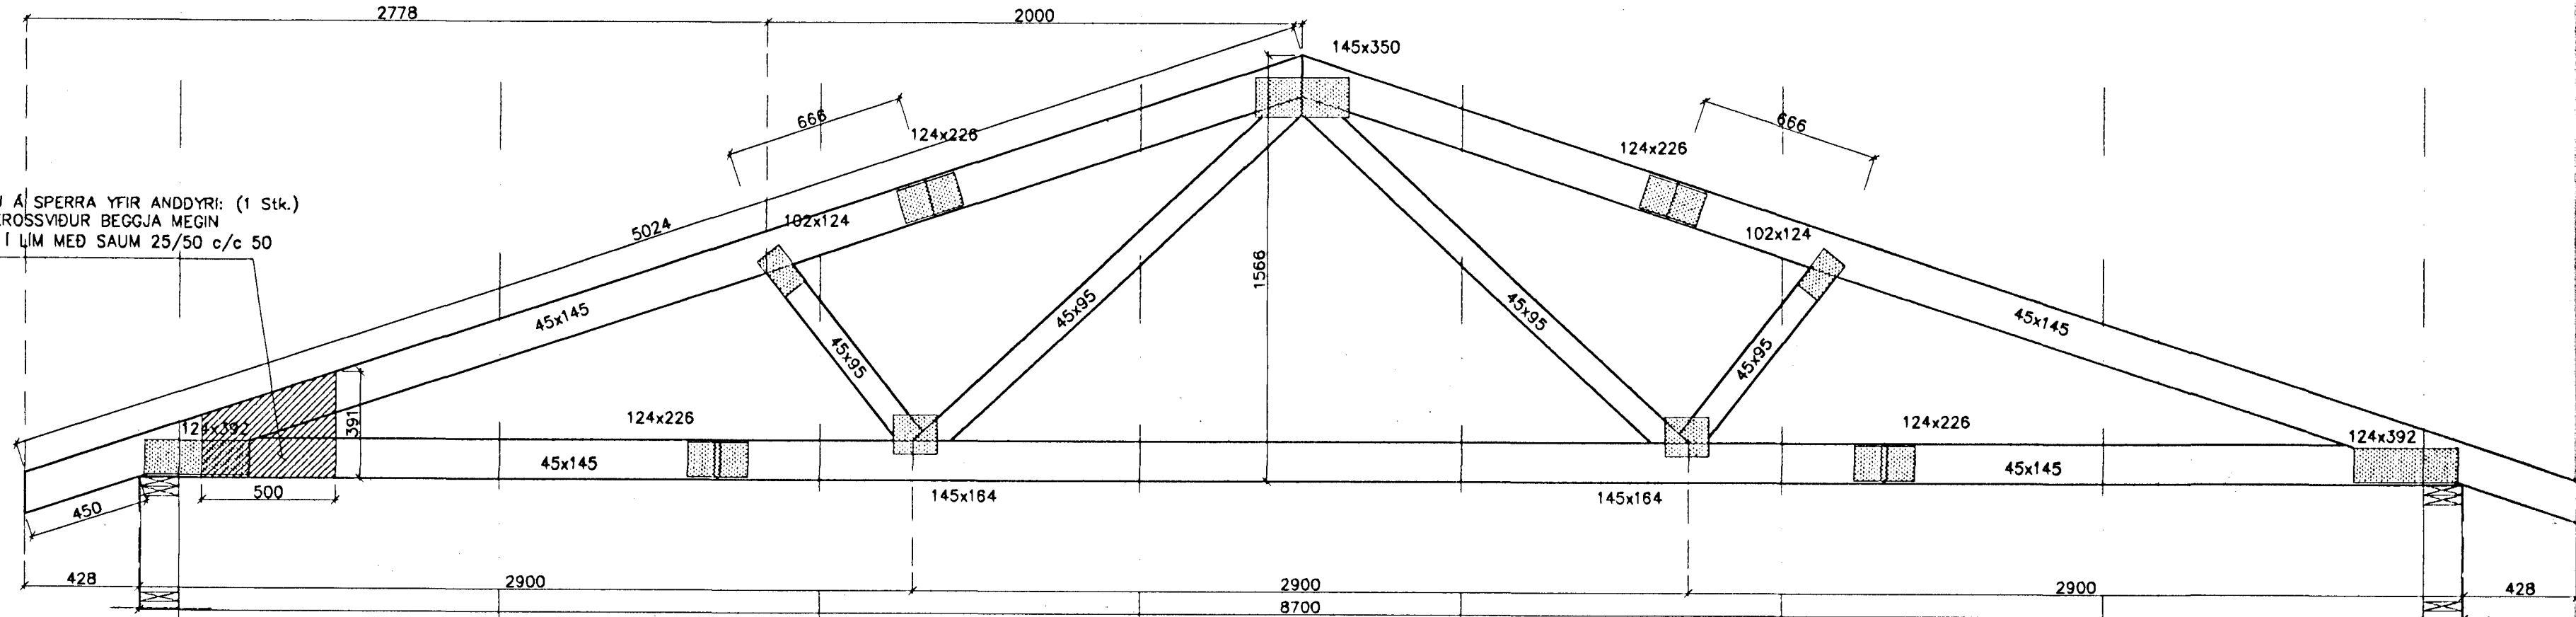

KRAFTSPERRUR
SP-870-18
Mkv. 1:20
6 Stk. AN KROSSV.
1 Stk. MED KROSSV.

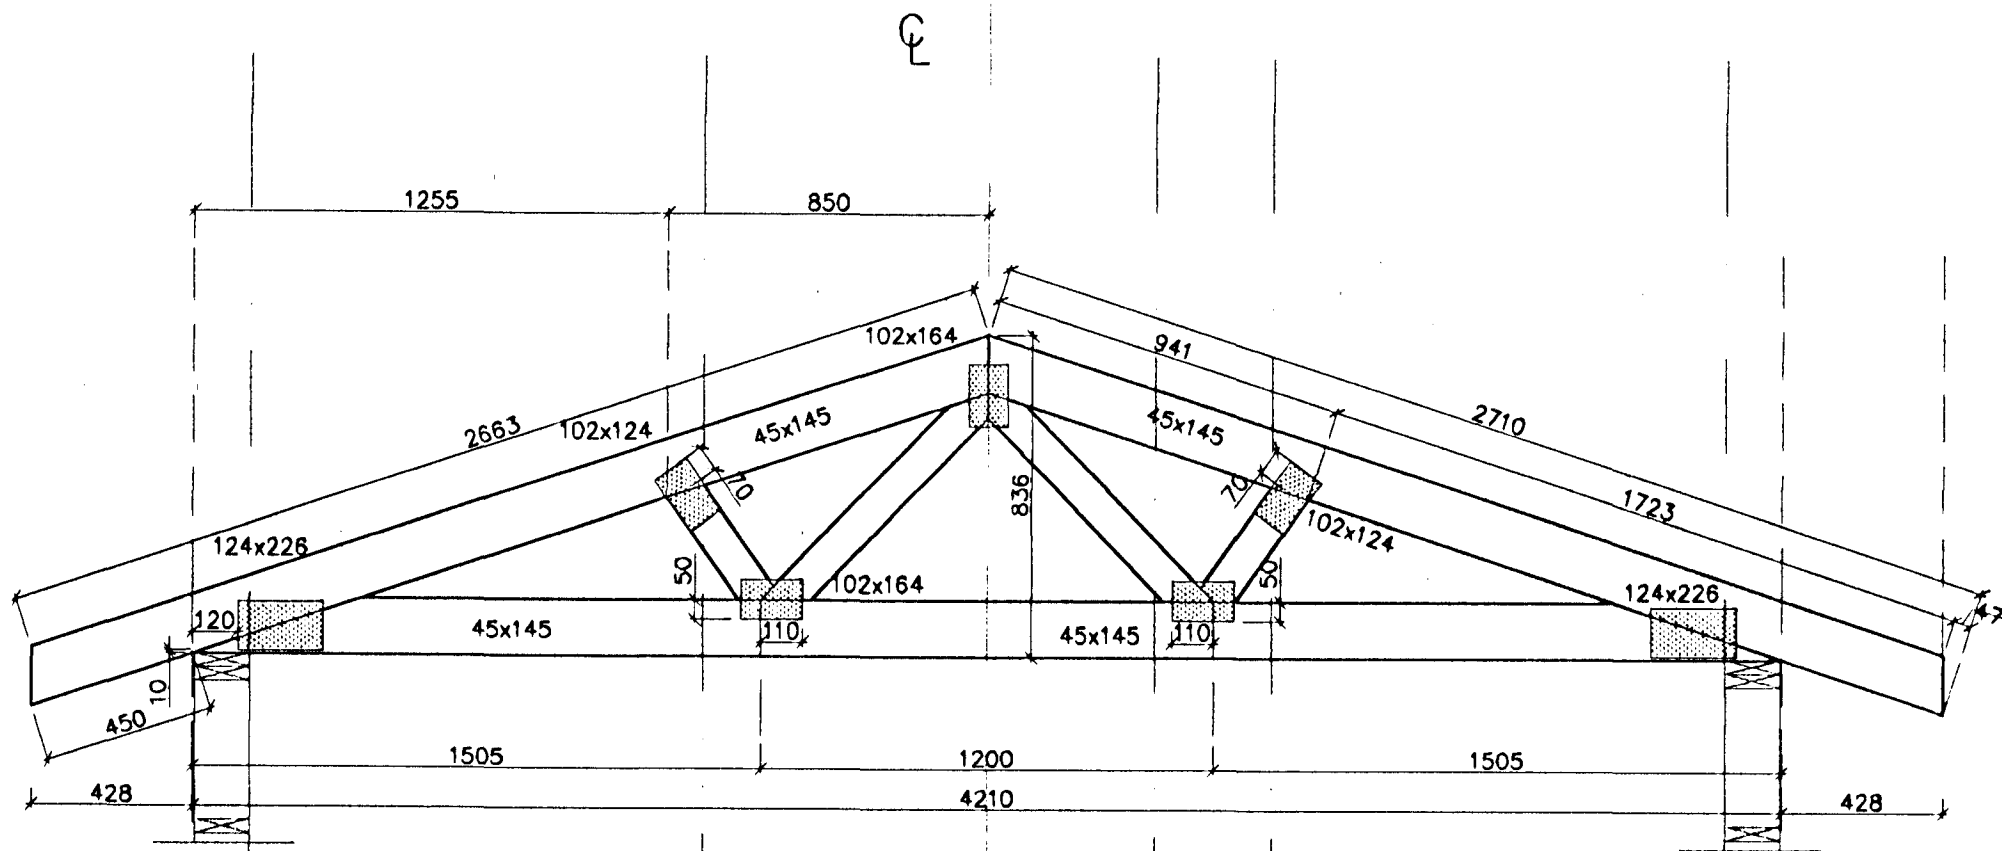

KRAFTSPERRUR
SP-421-18
Mkv. 1:20 5 Stk.

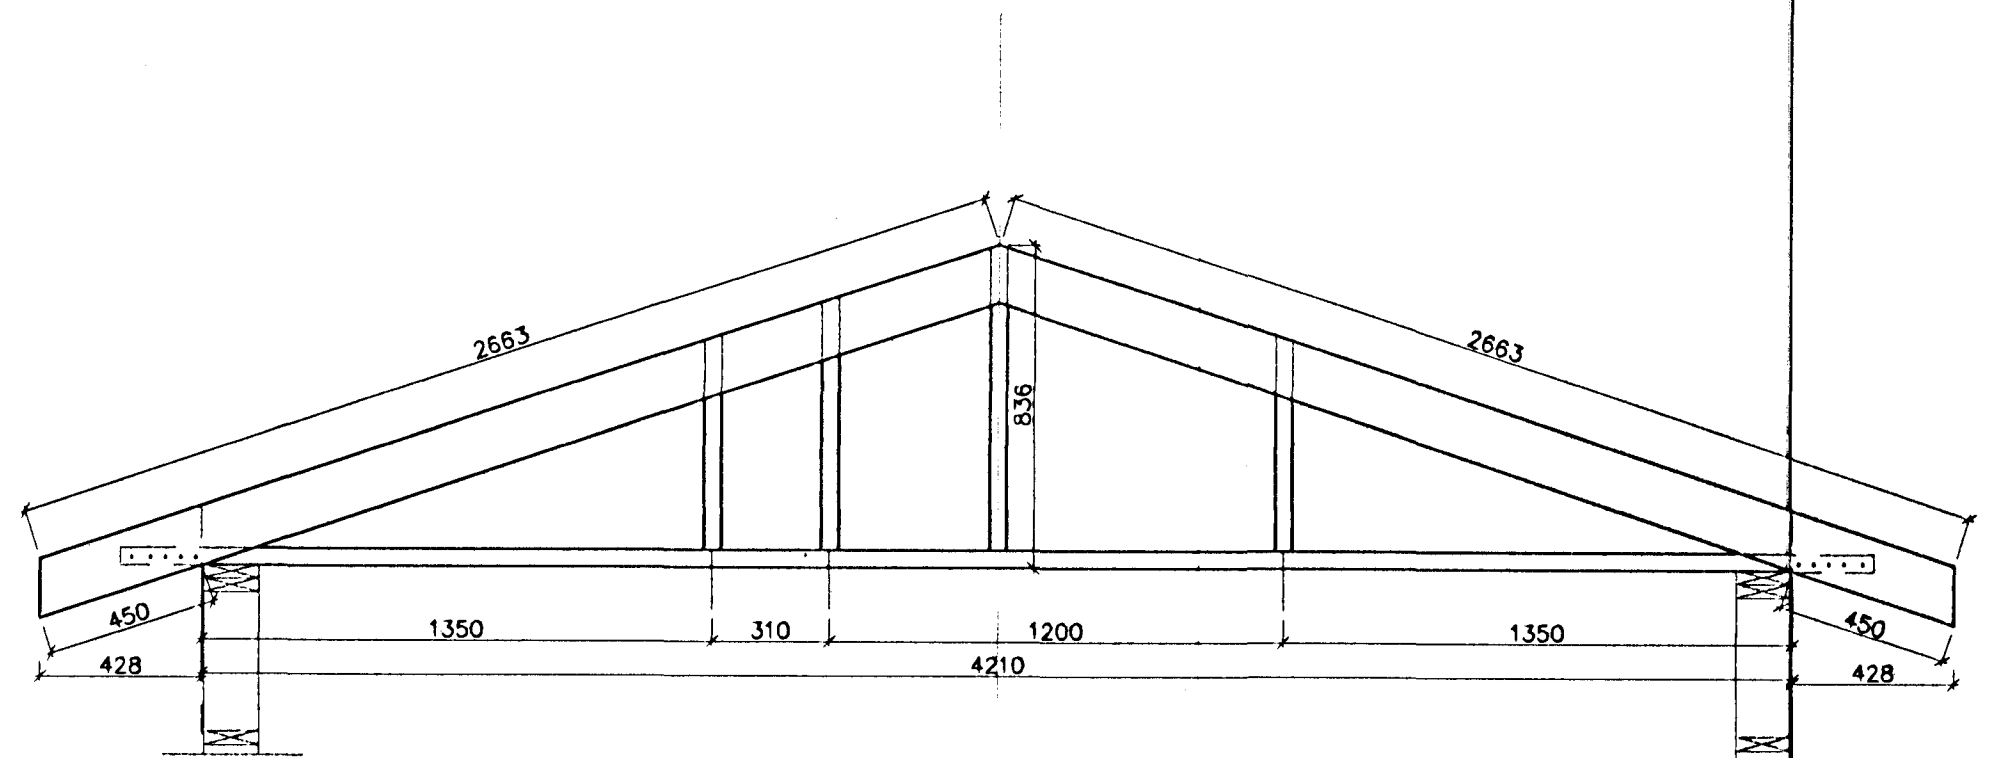

GAFLEINING L=4210
Mkv. 1:20 4 Stk.

Bygginguullitruí Hafnarfjarðar
Afgreitt þann
25.12.1999
Sigurður Halldórsson

Hnitakerfi:										VERKFAEÐISTOFA SUÐURLANDS <small>AUSTURVEGI 3-B, 800 SELFOSSI, Sími 482 3900, FAX 482 3914</small>	Verk: SG HÚS FJÓLUHLÍÐ 16 HAFNARFIRÐI	Mkv:			
Heðakerfi:											BURÐARVIRKI:	Mkv: 1:20			
Vörpun:											KRAFTSPERRUR SP-870-18 & SP-421-18	Mkv: 1:20			
Skráarnafn: 99226-sp.dwg	Tilvísanir	Br.	Dags.	Eðll breytingar	Af.	Sp.	Samþykkt: <i>Sig. Jakobsen</i>			Hannað: S.M.S.	Teiknað: S.M.S.	Yfirfarið:	Dags: 27.12.1999	Verknr: 99226	Teikn.nr: 214