

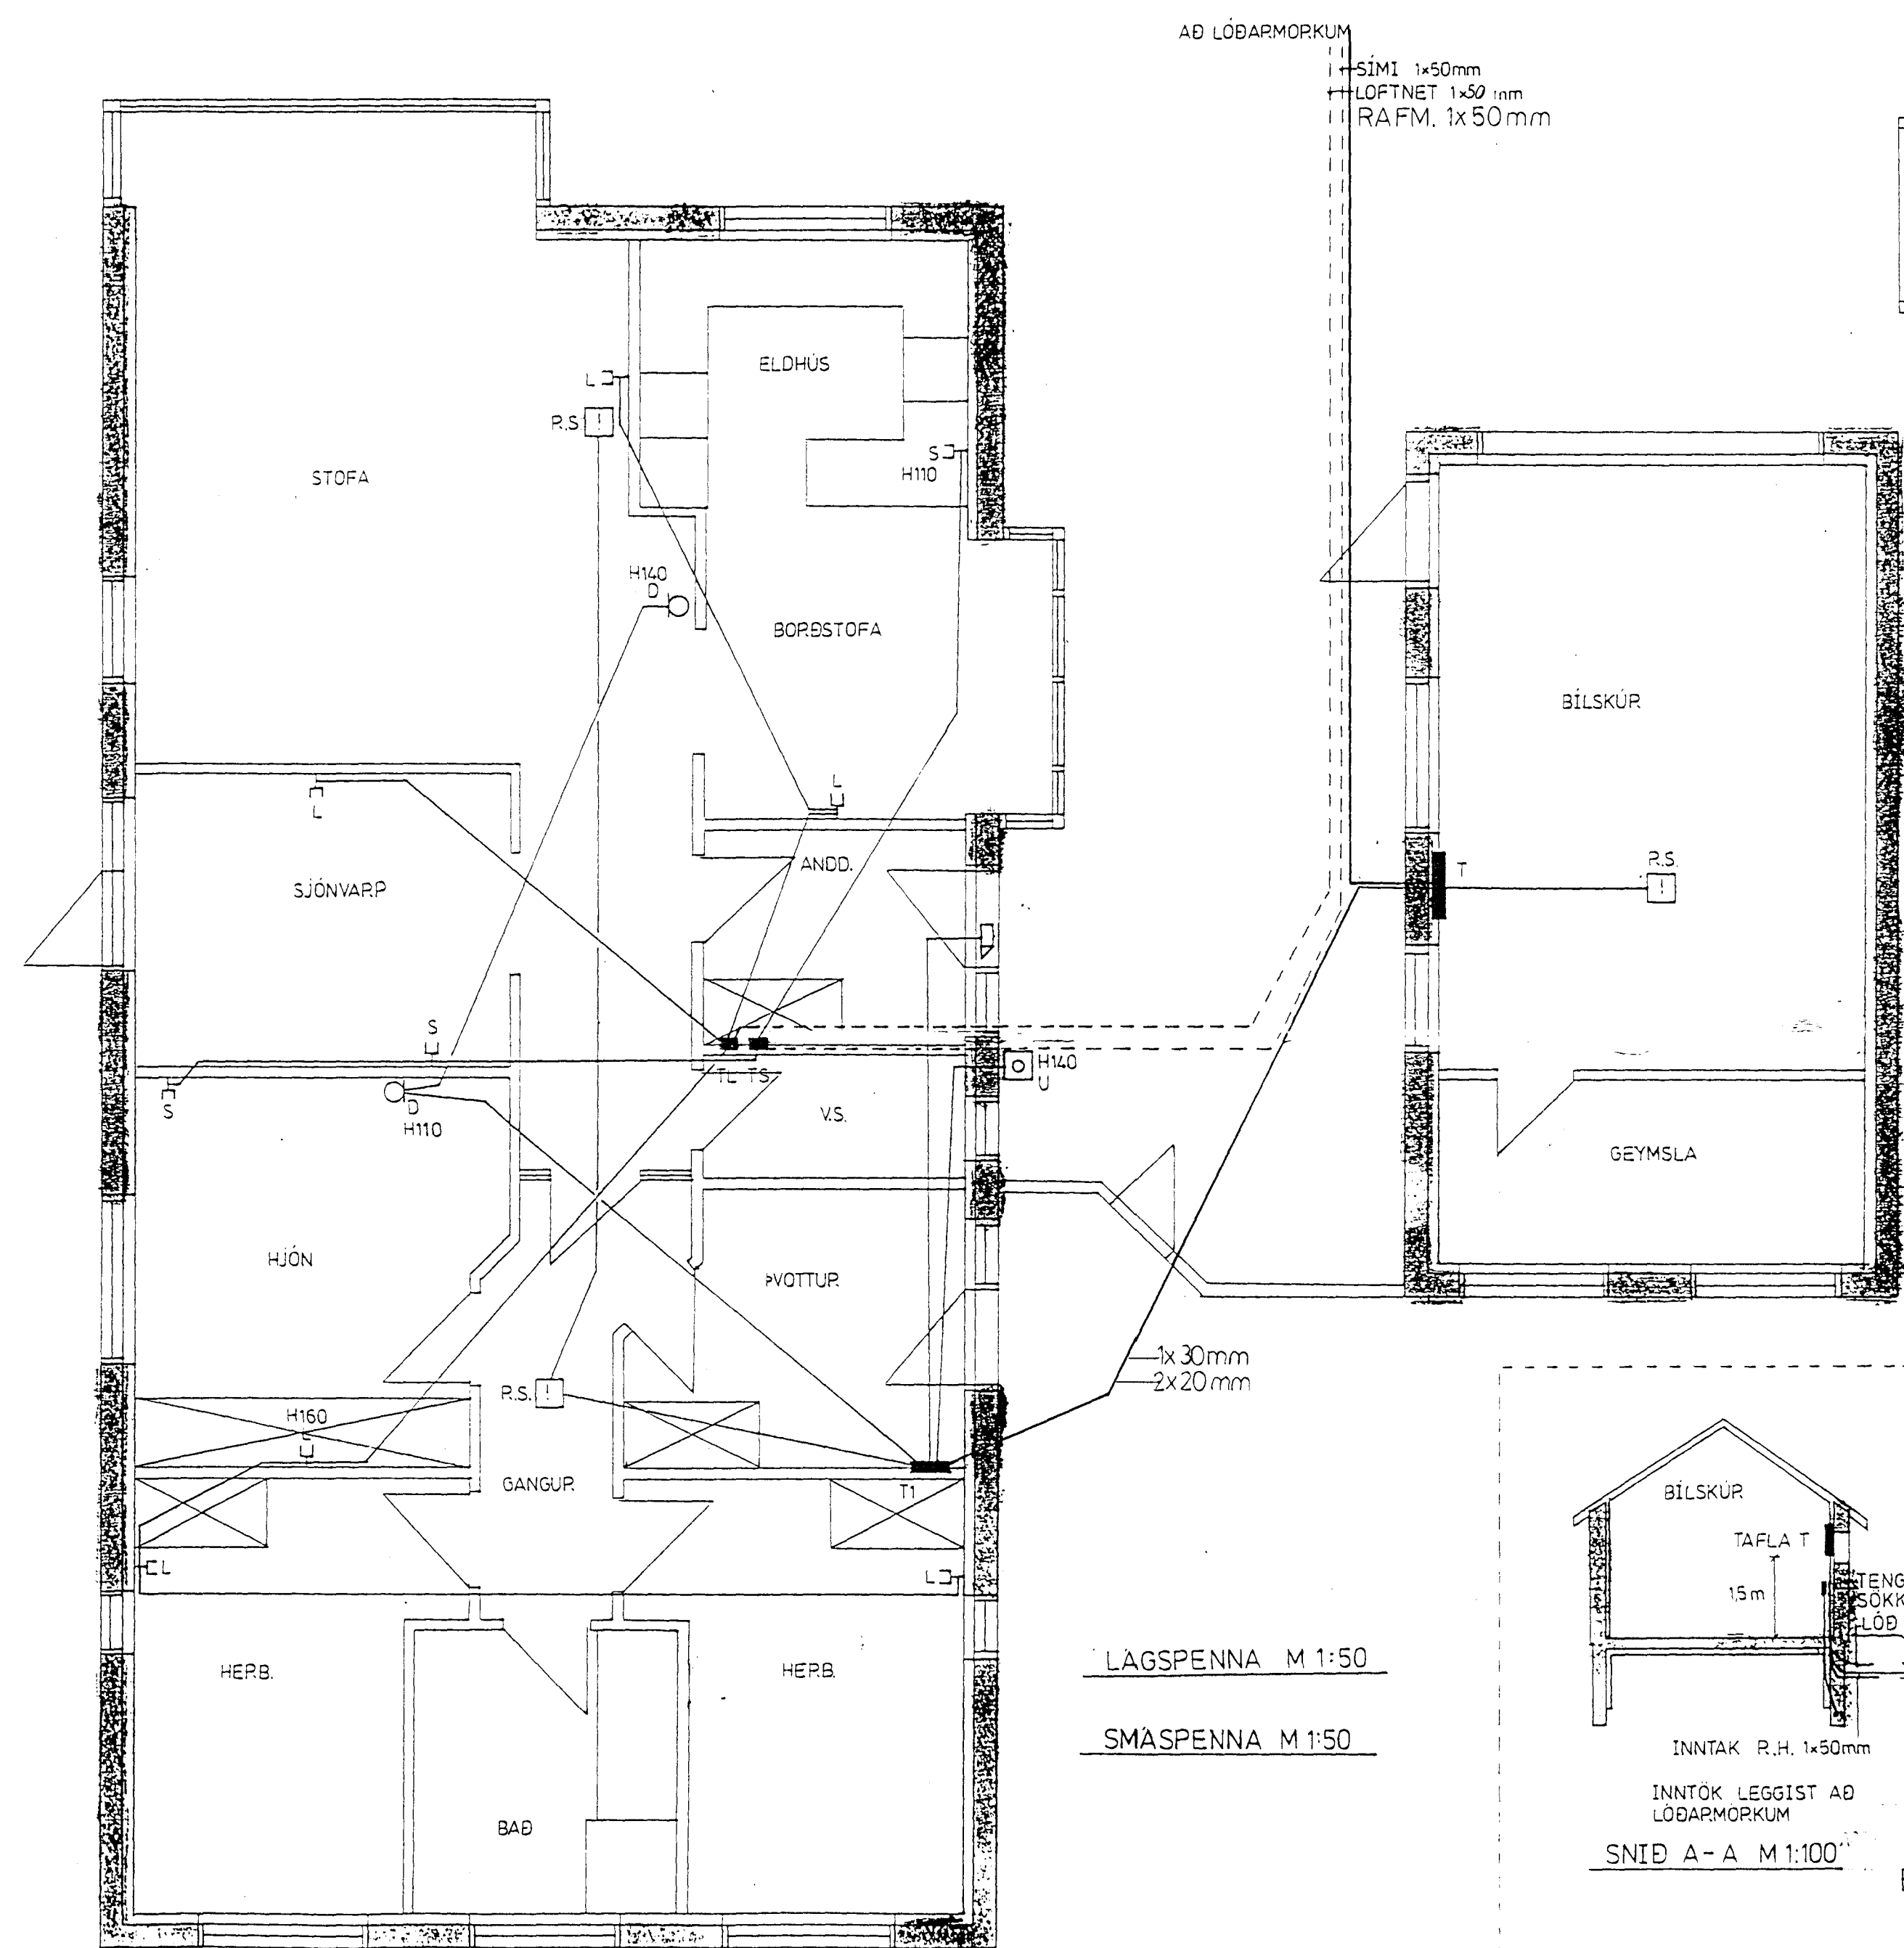



- S = SIMI
- L = LOFTNET
- T = TÖLVA
- D = DYRASÍMI
- B = DYRABJALLA
- U = UTIÐTÖÐ f/dyrasíma
- RS = Reykskynjari

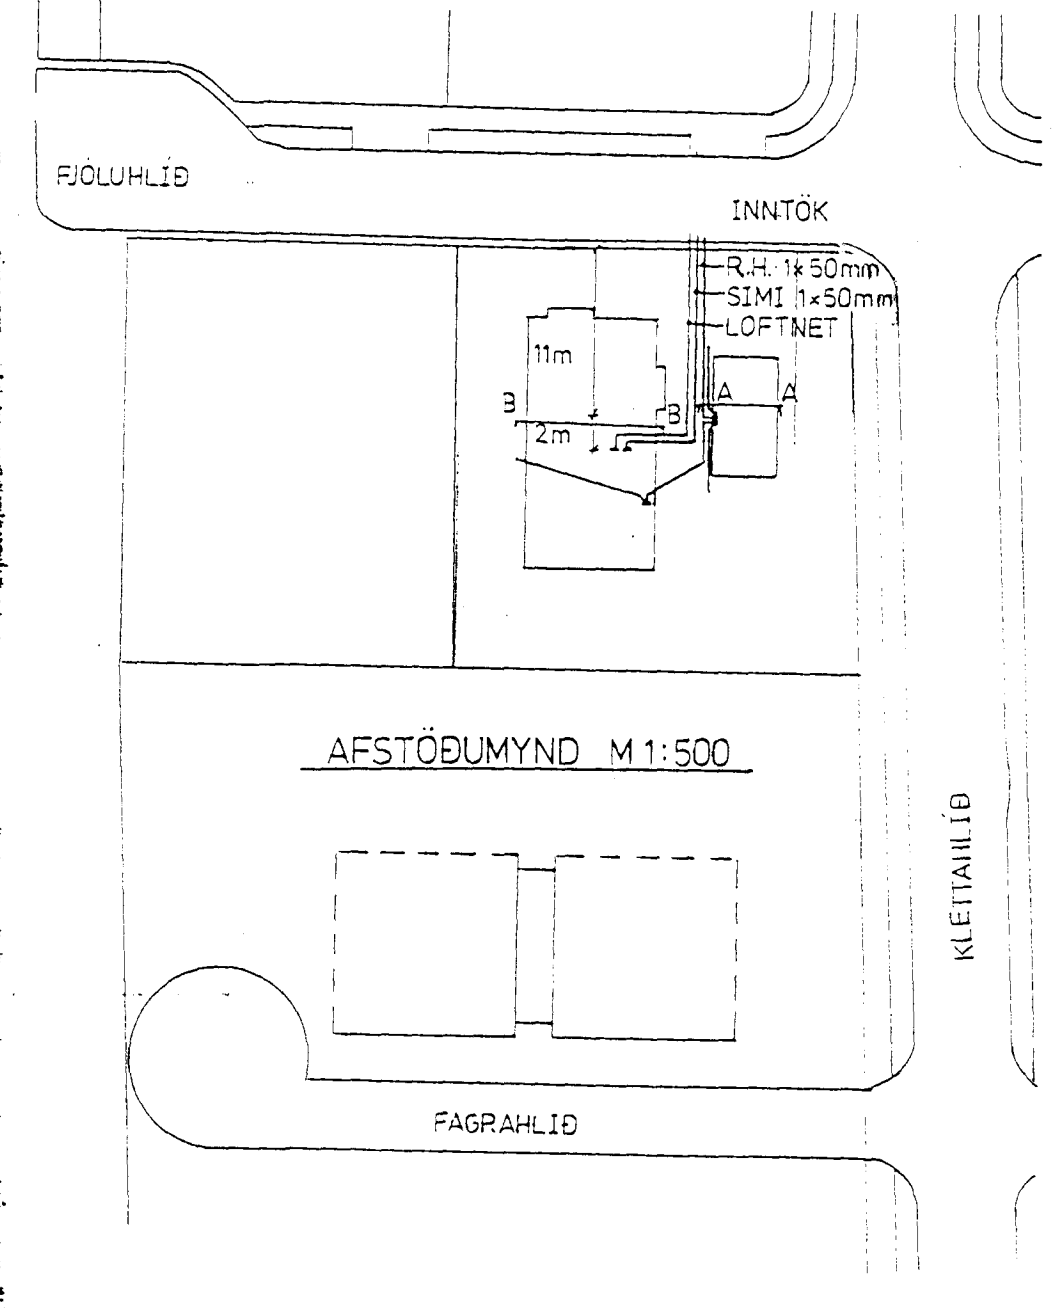

AD LÖBARMORKUM
 SIMI 1x50mm
 LOFTNET 1x50mm
 RAFM. 1x50mm

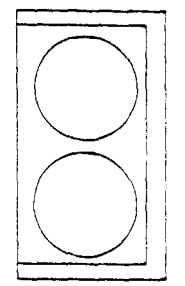

LAGSPENNA M 1:50
 SMÁSPENNA M 1:50

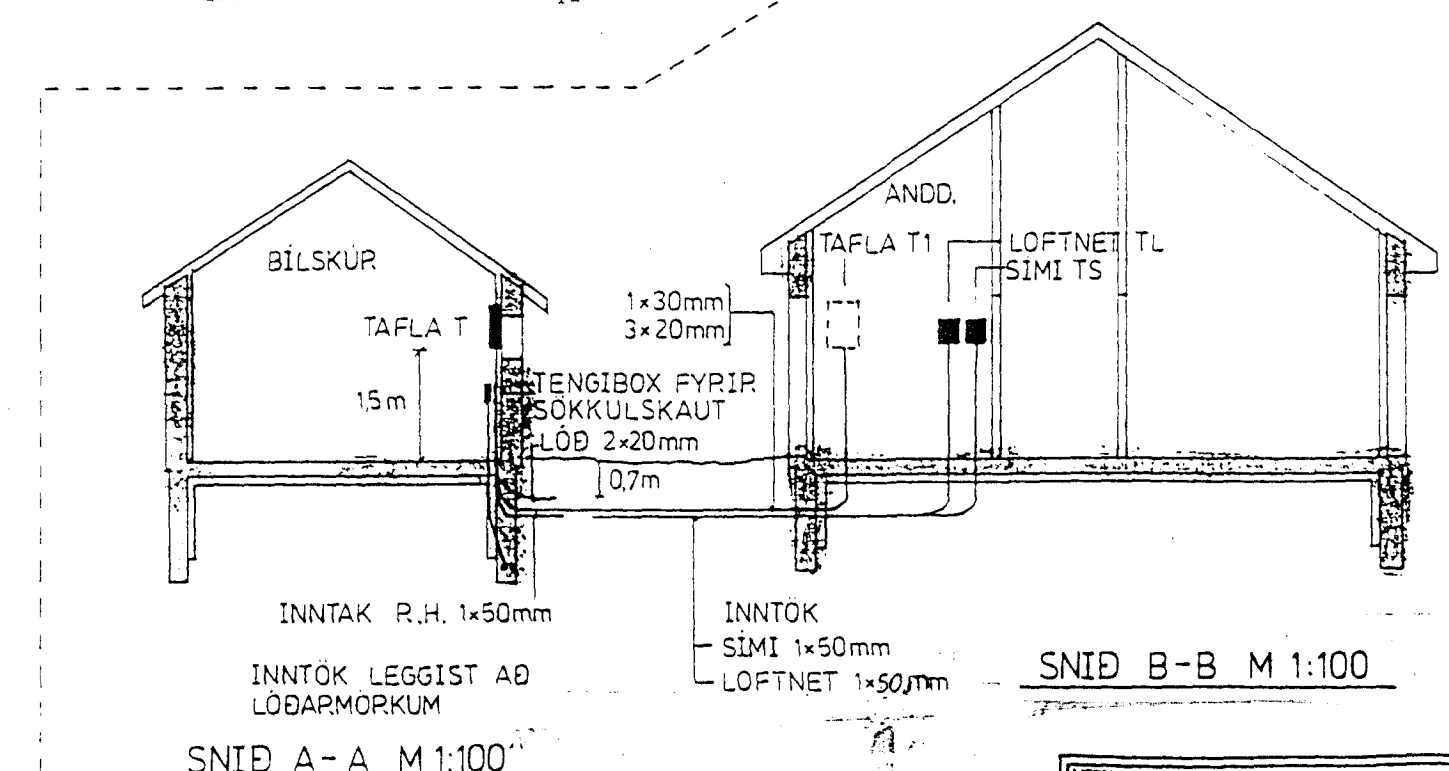

Baldur Björgvinsson
 rafverktaki
 Hamrahlíð 33
 105 Reykjavík
 sími 85040

VERK: Fjóluhlíð 4 Hafnarf.		
TEKNIÐ: Rafagnir - grunnmynd, snið og einlín mynd		
TEKNI. NR. 2AF3	DAGSMÁRZ 95	BREYTT:
KVARDI: 1:50	VERK NR.:	HANNAÐ: 33