

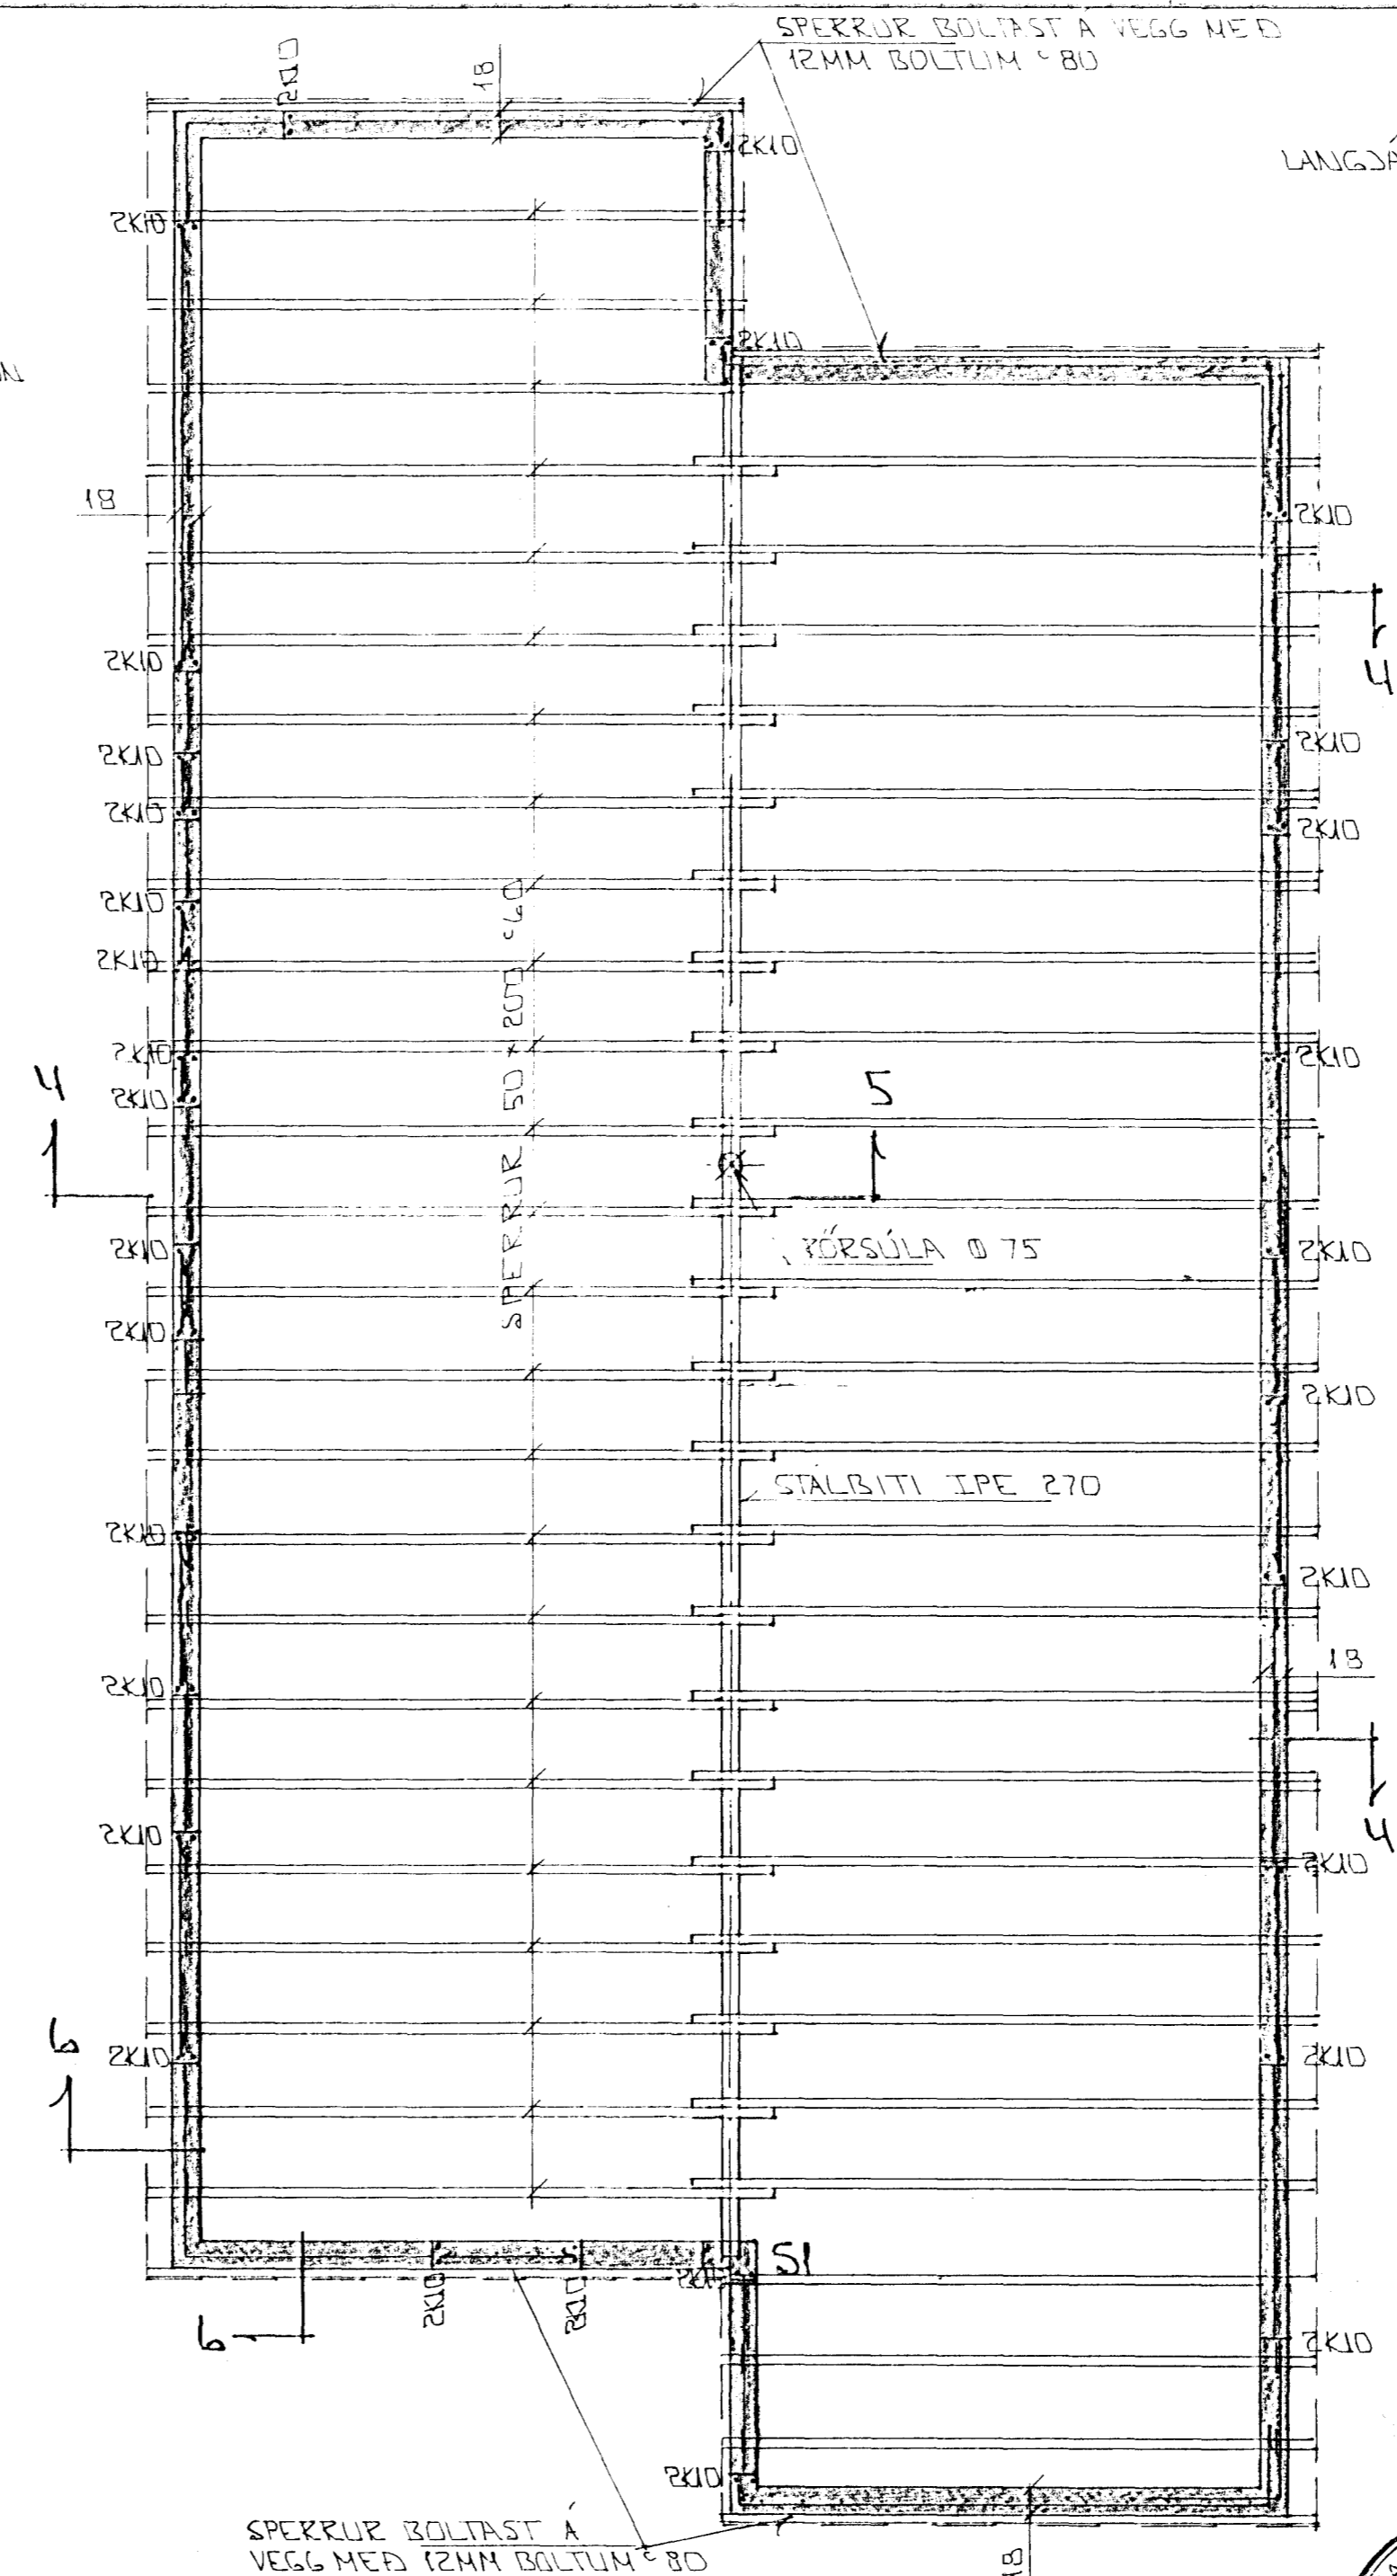


BITAENDI Í VEGG 1:20

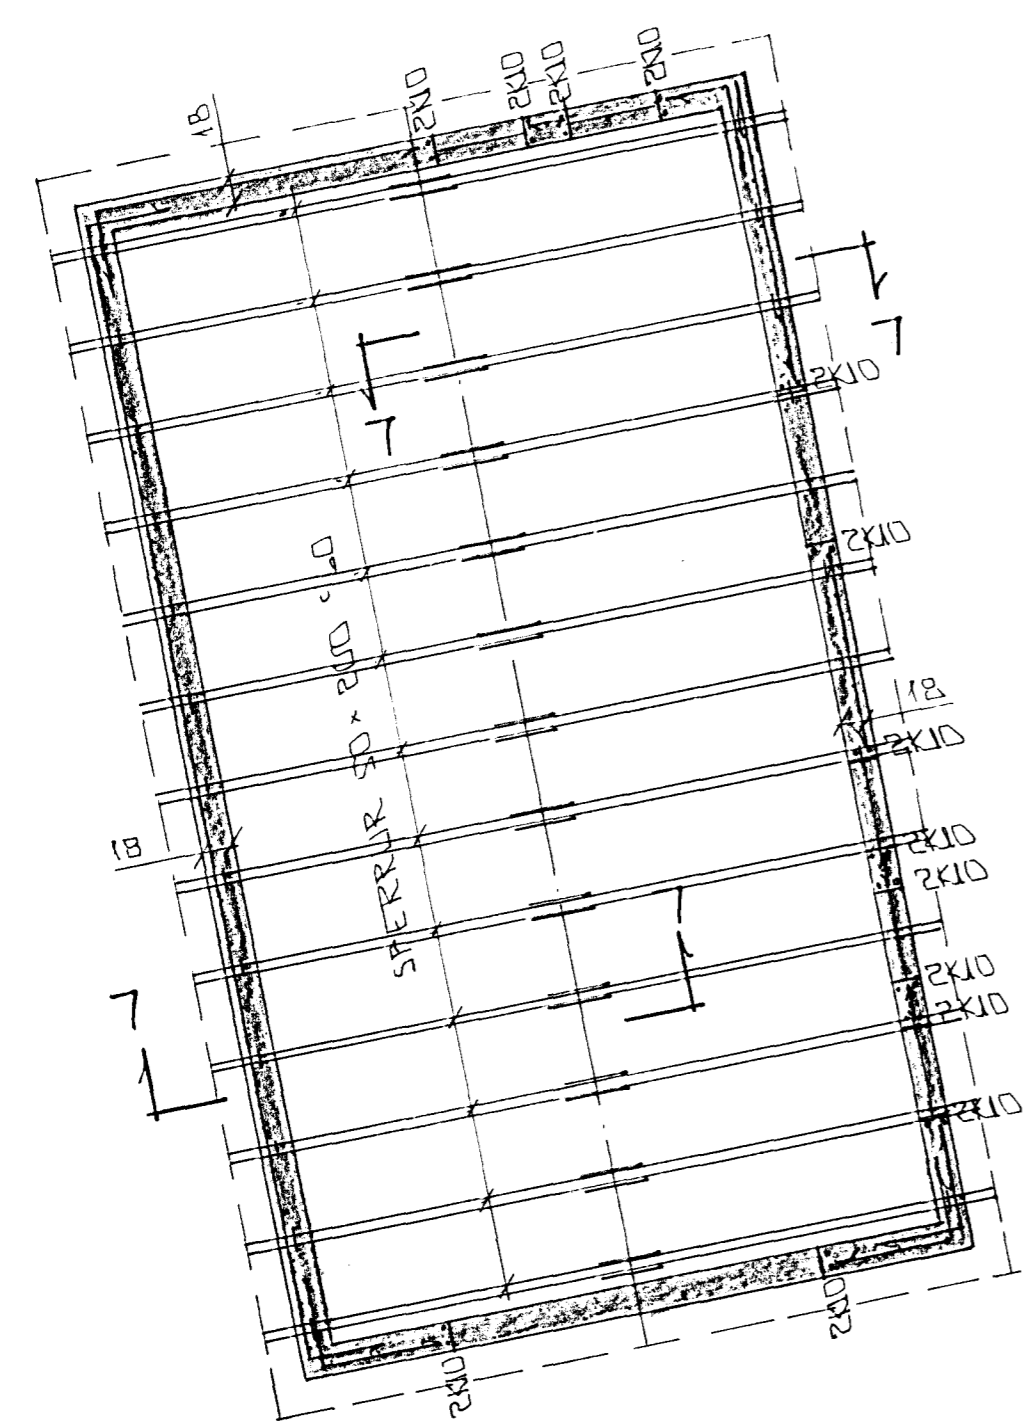

GRUNNMYND 1:50

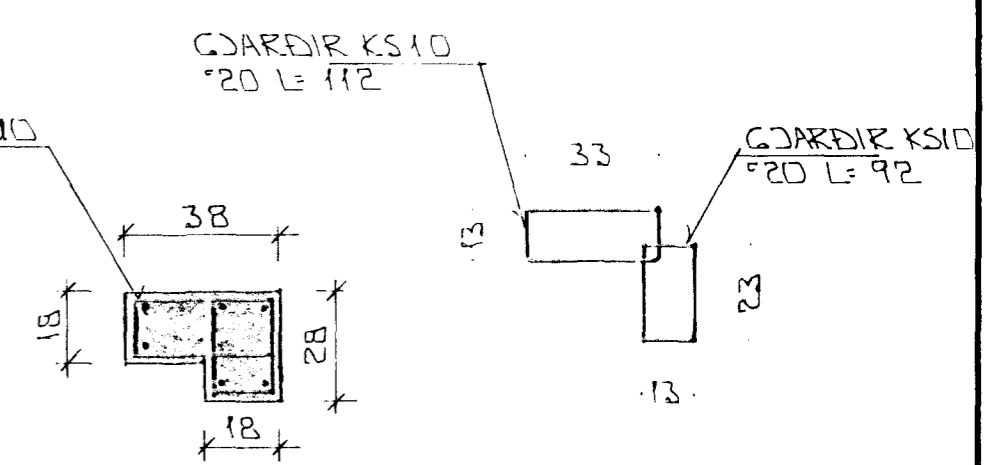

SÚLA S1 1:20

Í ÚTVEGGI KOMI EINFÓLD GRIND  
Í ÚTBRIJN.  
LÁRETT K10 20  
LÖÐRETT K10 30

BR.	DAGS.	EDLI BR.	SIGN.

FDJÓLUHLÍÐ 8  
HAFNARFIRÐI

BENDING VEGGJA  
ÞAKVIKKI

MKV 1:20 1:50  
DAGS. JÚLÍ '94  
VERK NR. 9405  
TEIKN NR. 1-04  
HANNAD  
TEIKNAD GEB  
YFIRFARIÐ

22.10.1994

HAFNARFJARDARBEIÐ  
BYGGINGAFULLTRUINN

TEIKNIJÓNUSTA  
SIGURDAR ÞORLEIFSSONAR HF

STRANDGÖTU 11 · 220 HAFNARFJÖRÐUR · SÍMI 54255 · FAX 652875