




Samþykkt 3 fundi bygginga-
nefndar 5. 6. 85
BYGGINGAUMMÆTTINGAN
HAFNARFIRÐI
Þorgerður Þorgerðsdóttir

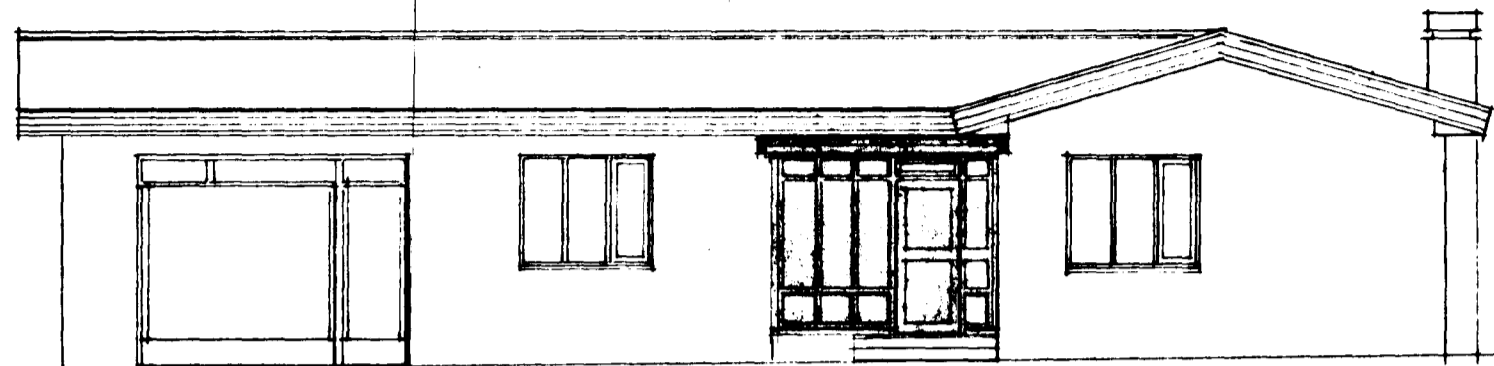

SUÐ-AUSTUR

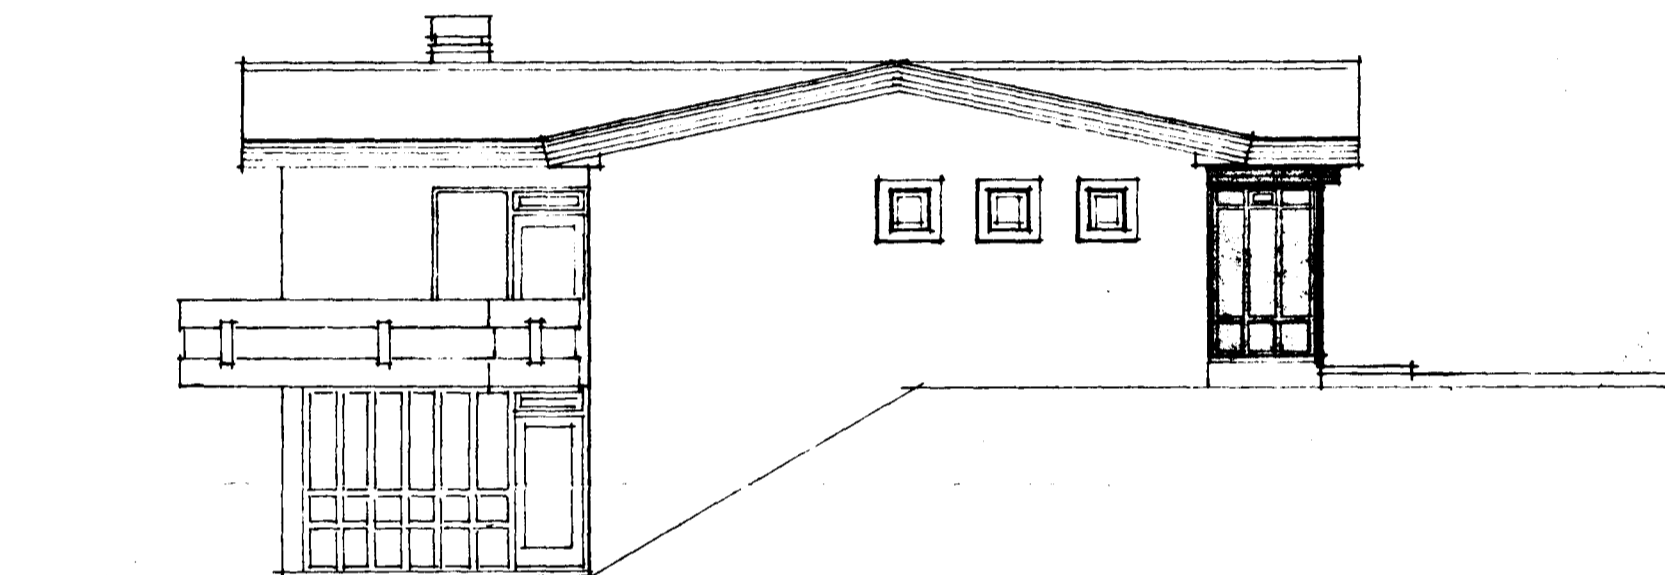

SUÐ-VESTUR

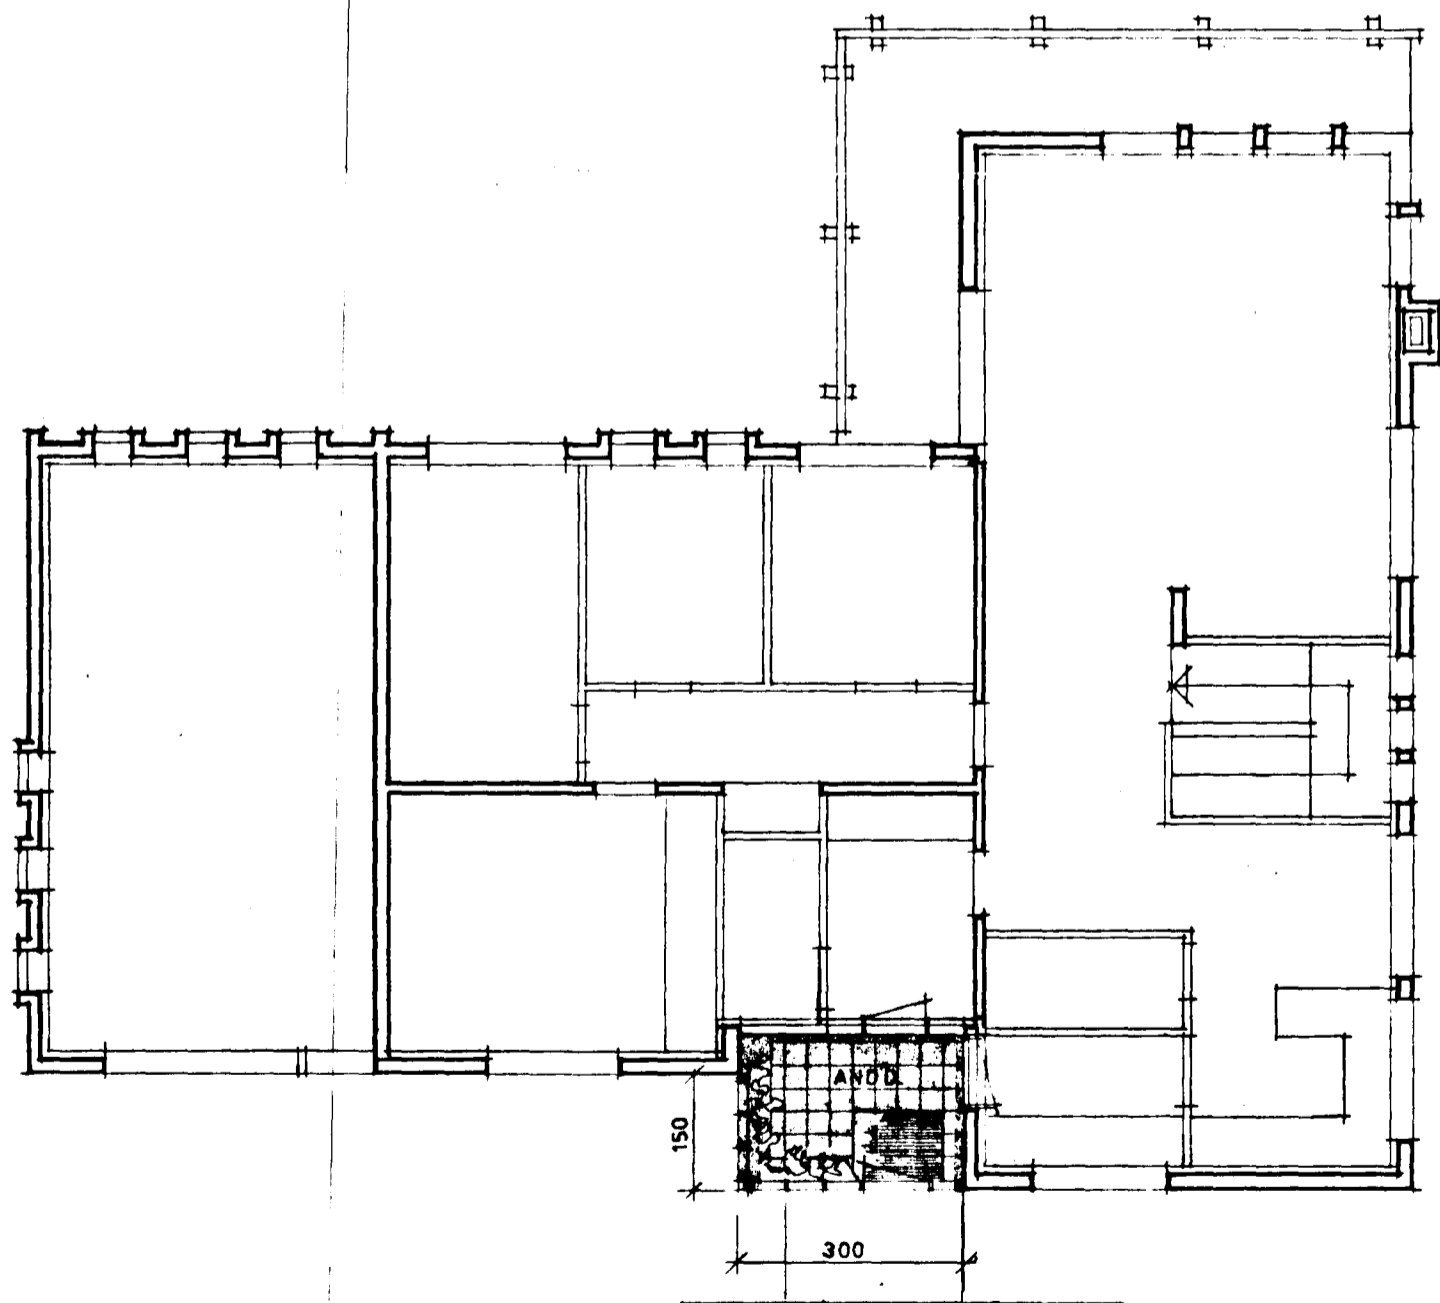

$$(1,5 + 0,5) \times 3,0 = 6,0 \text{ m}^2$$

$$\times 2,7 = 16 \text{ m}^3$$