

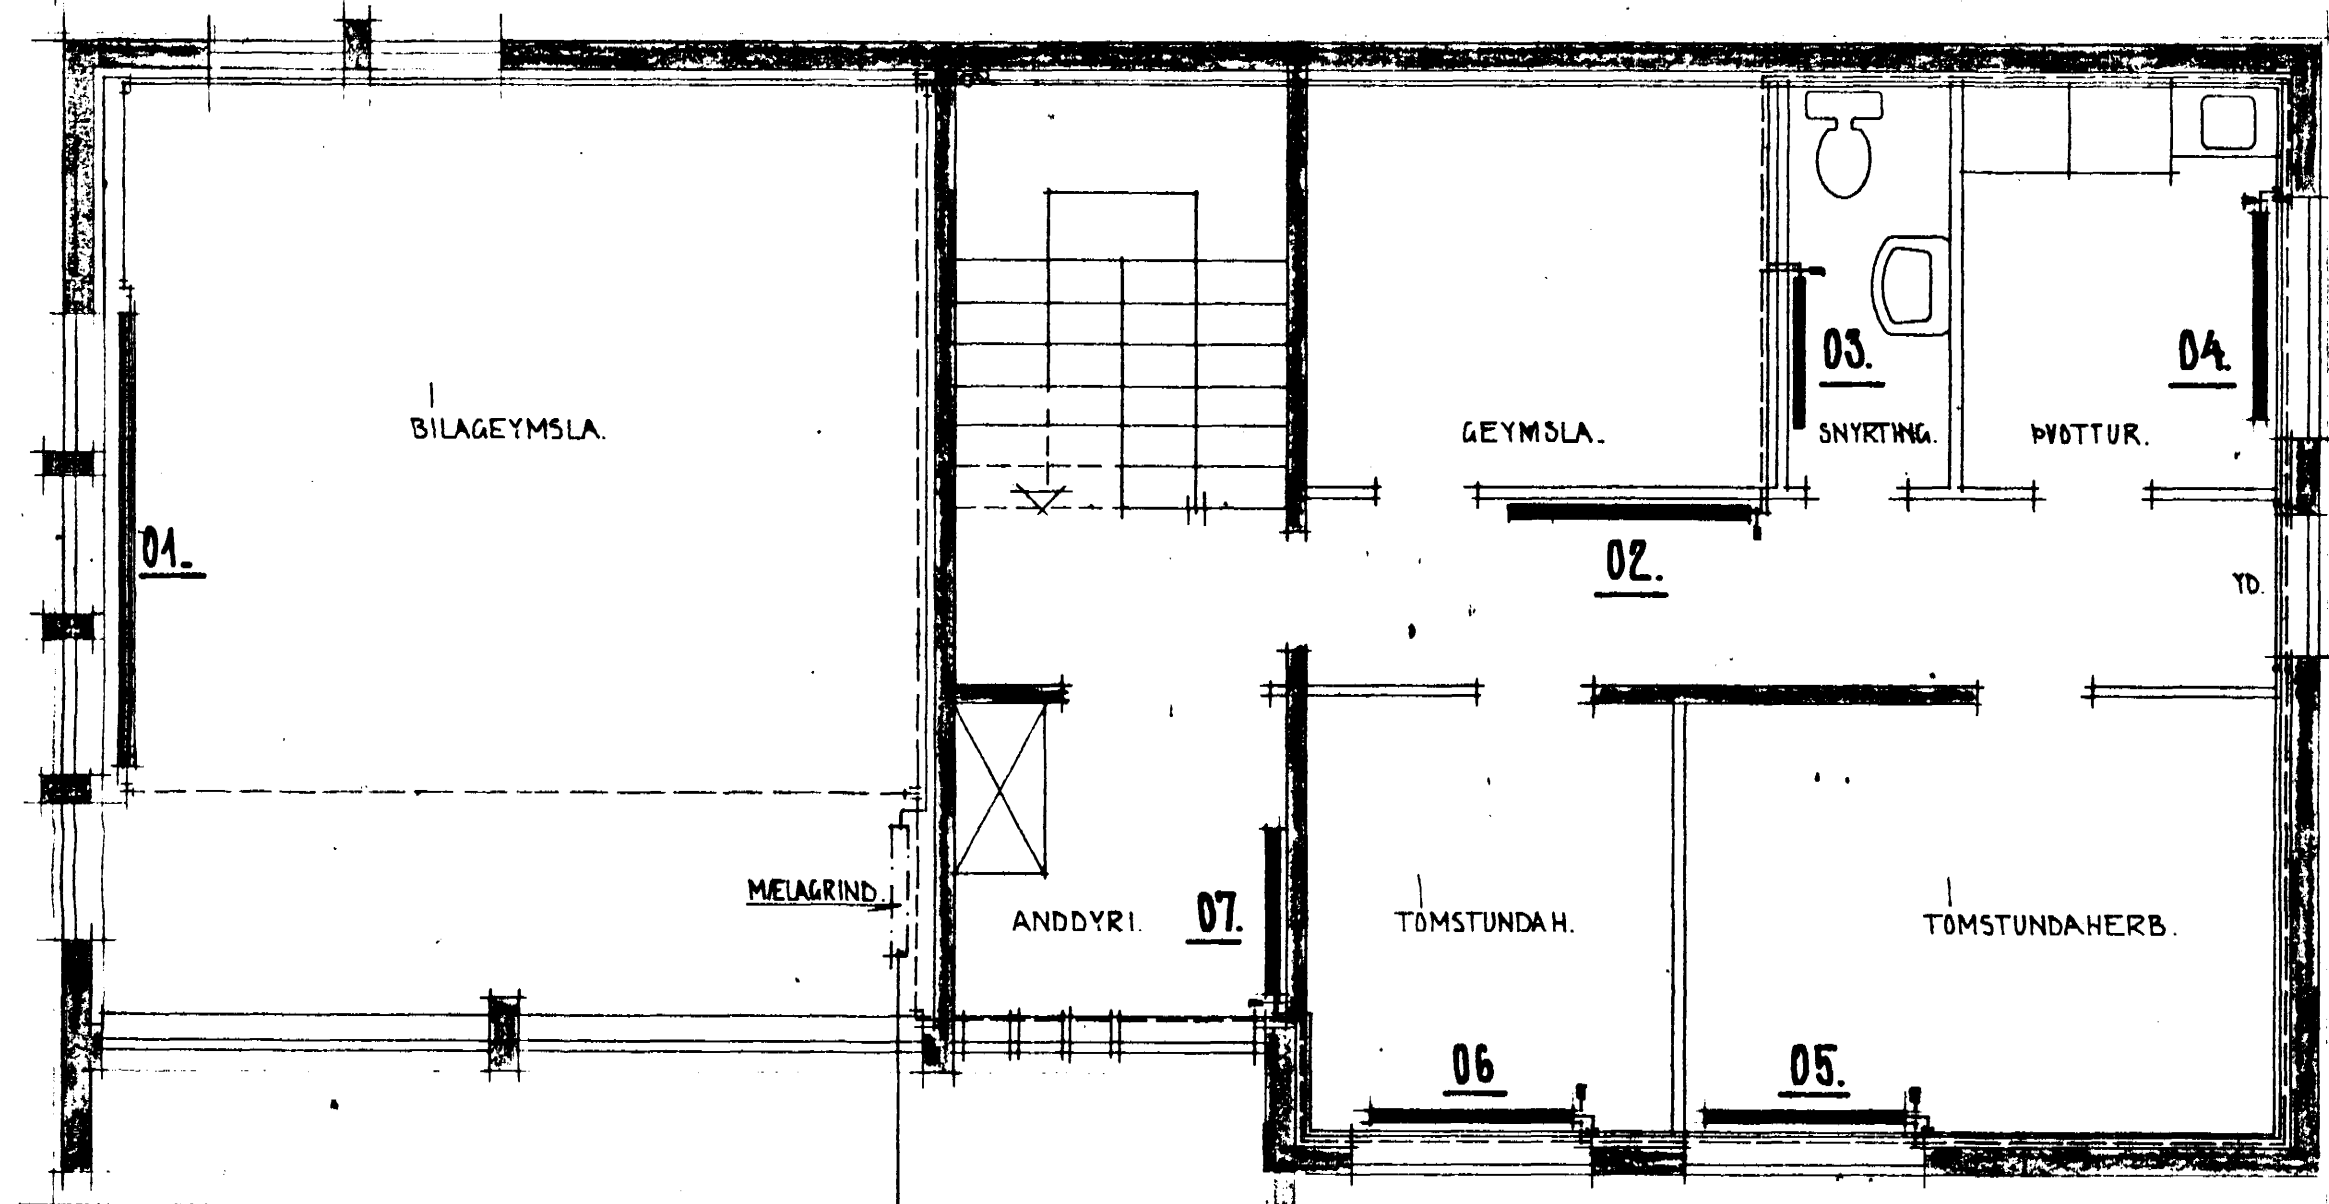


FJÓLUHVAMMUR 7.

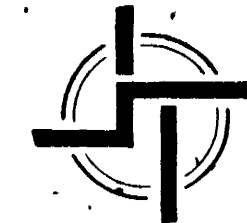

GRUNNMYND K7ALLARA. 1:50.

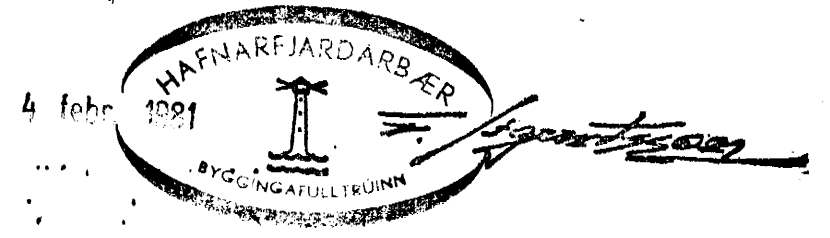

STAÐALHÚS S F

TEIKNISTOFA SÍÐUMÚLA 31. SÍMI 83141.

VERKEFNI	DAGS.	1979.	VERK NR
HITALÖGN GRUNNMYND K7ALLARA.	MKV.	1:50.	H.3.
FJÓLUHVAMMUR 7.	BR.		
	BLAD NR	8.02.	

SIGURDUR GUÐMUNDSSÓN SIGURDUR P. KRISTJÁNSSON FTFÍ