



TOLERANCES ARE TO Q. A. DOCUMENT WP2A (UNO.) DO NOT SCALE. WORK TO FIGURED DIMENSIONS ONLY. IF IN DOUBT ASK!


A1

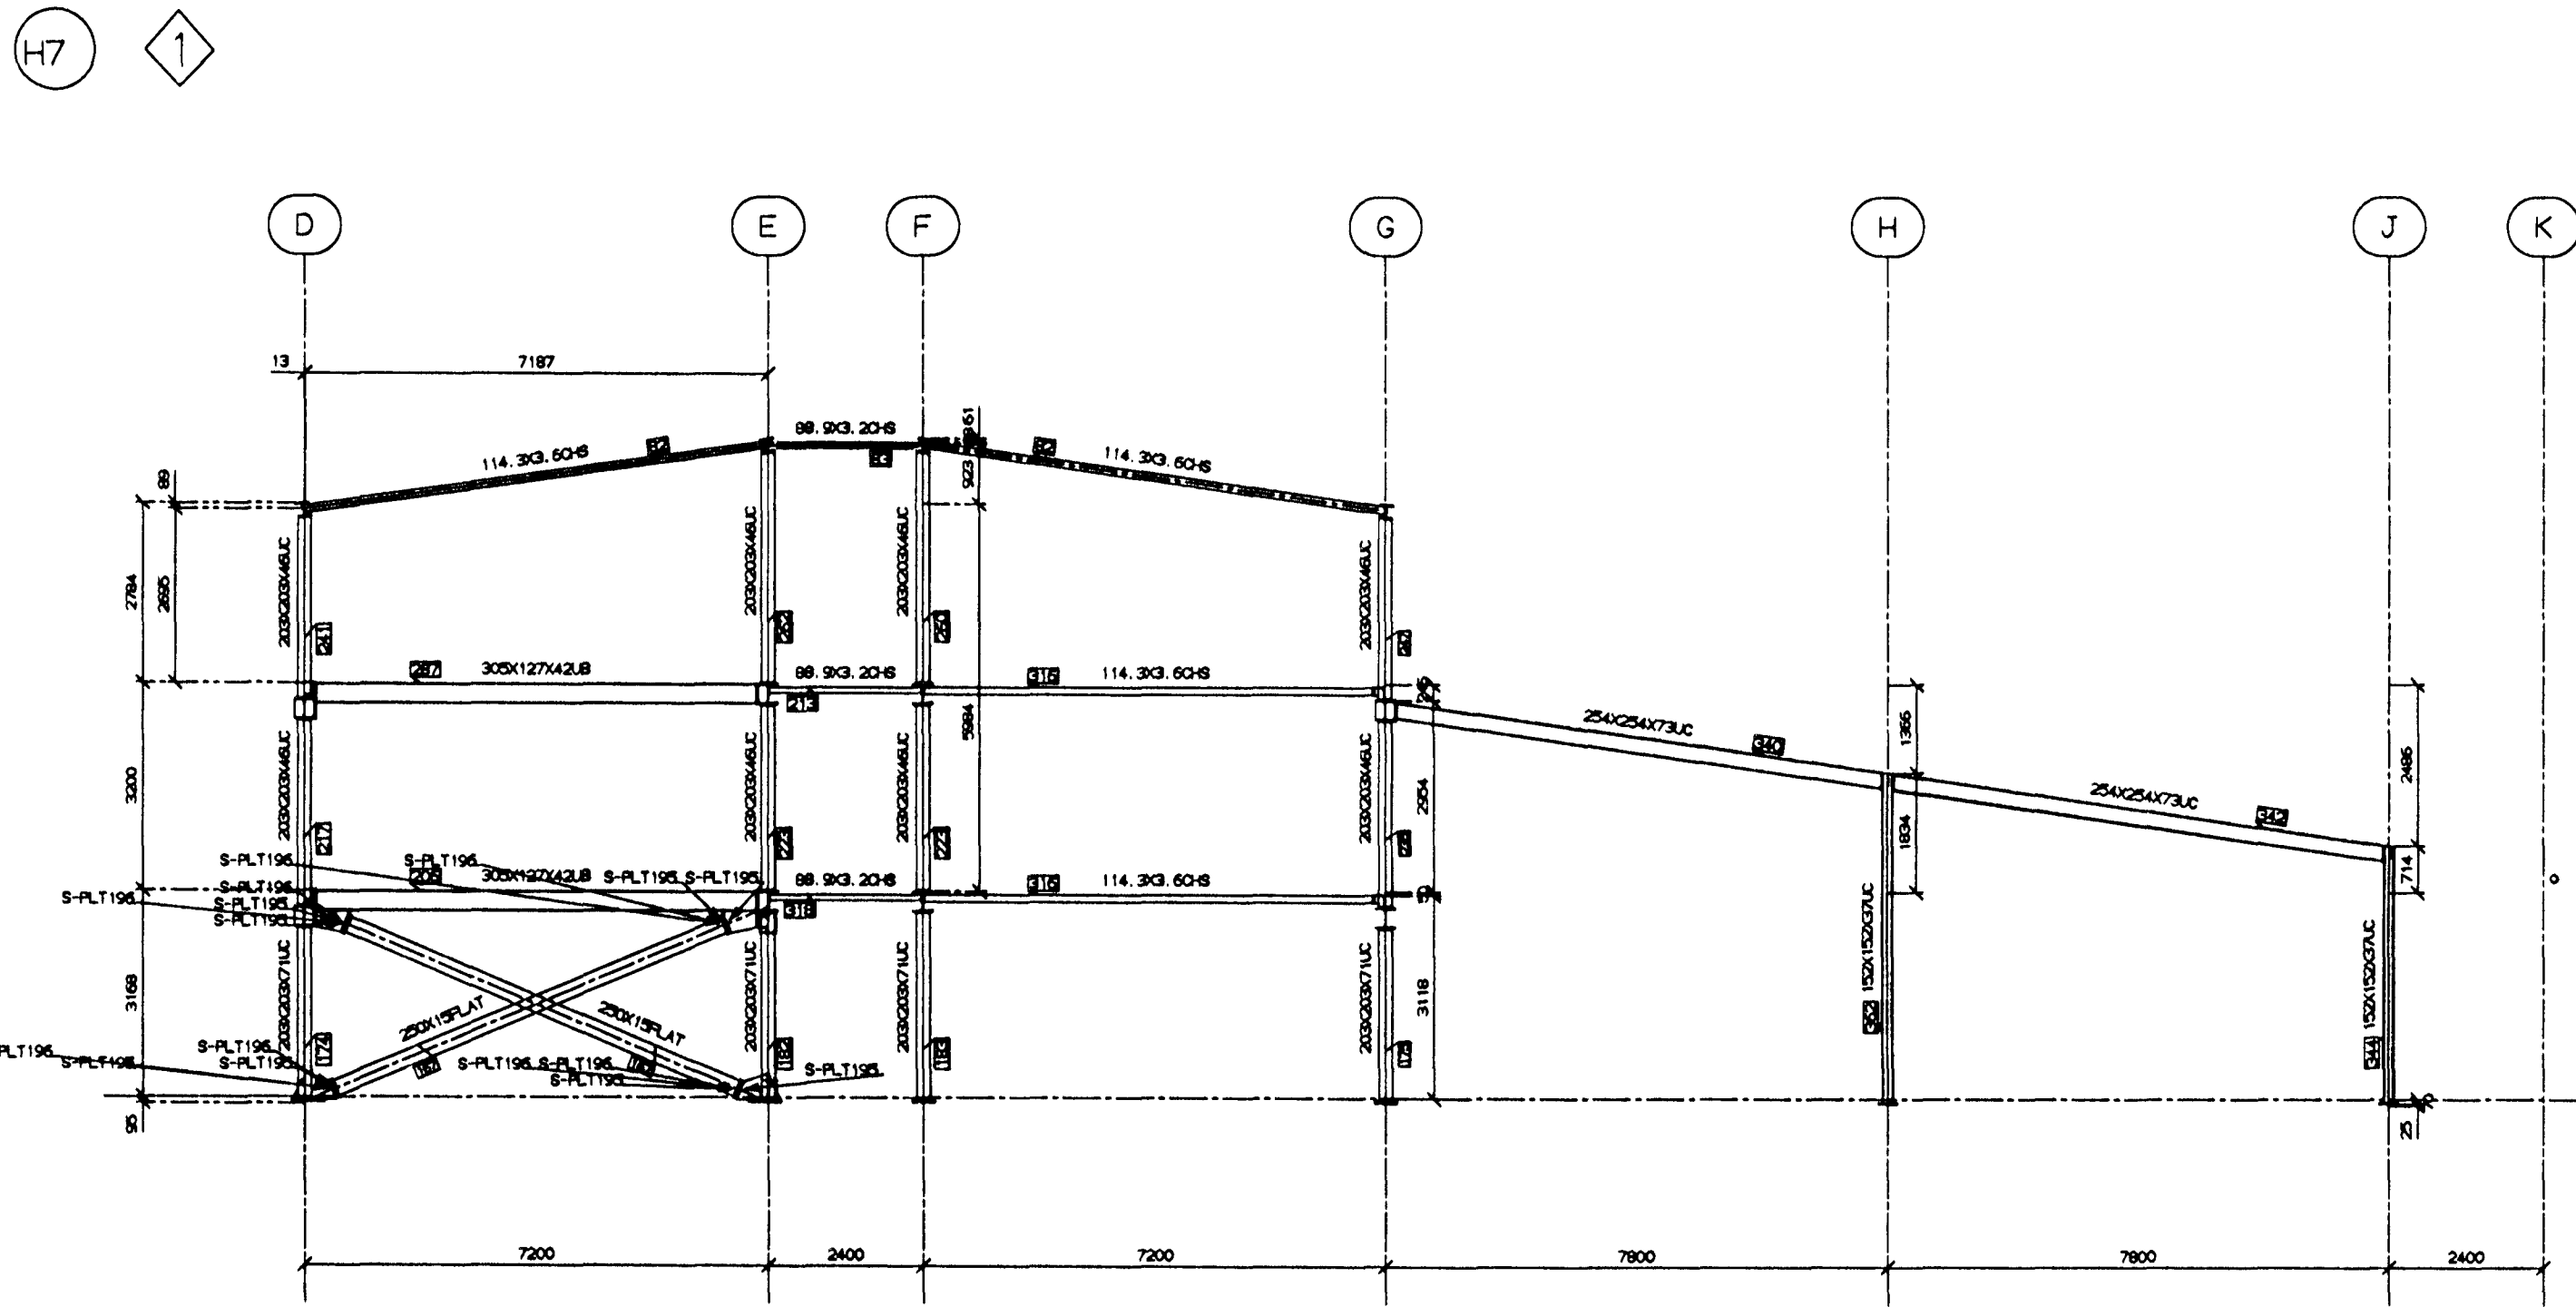


ELEV. ON GRID 9

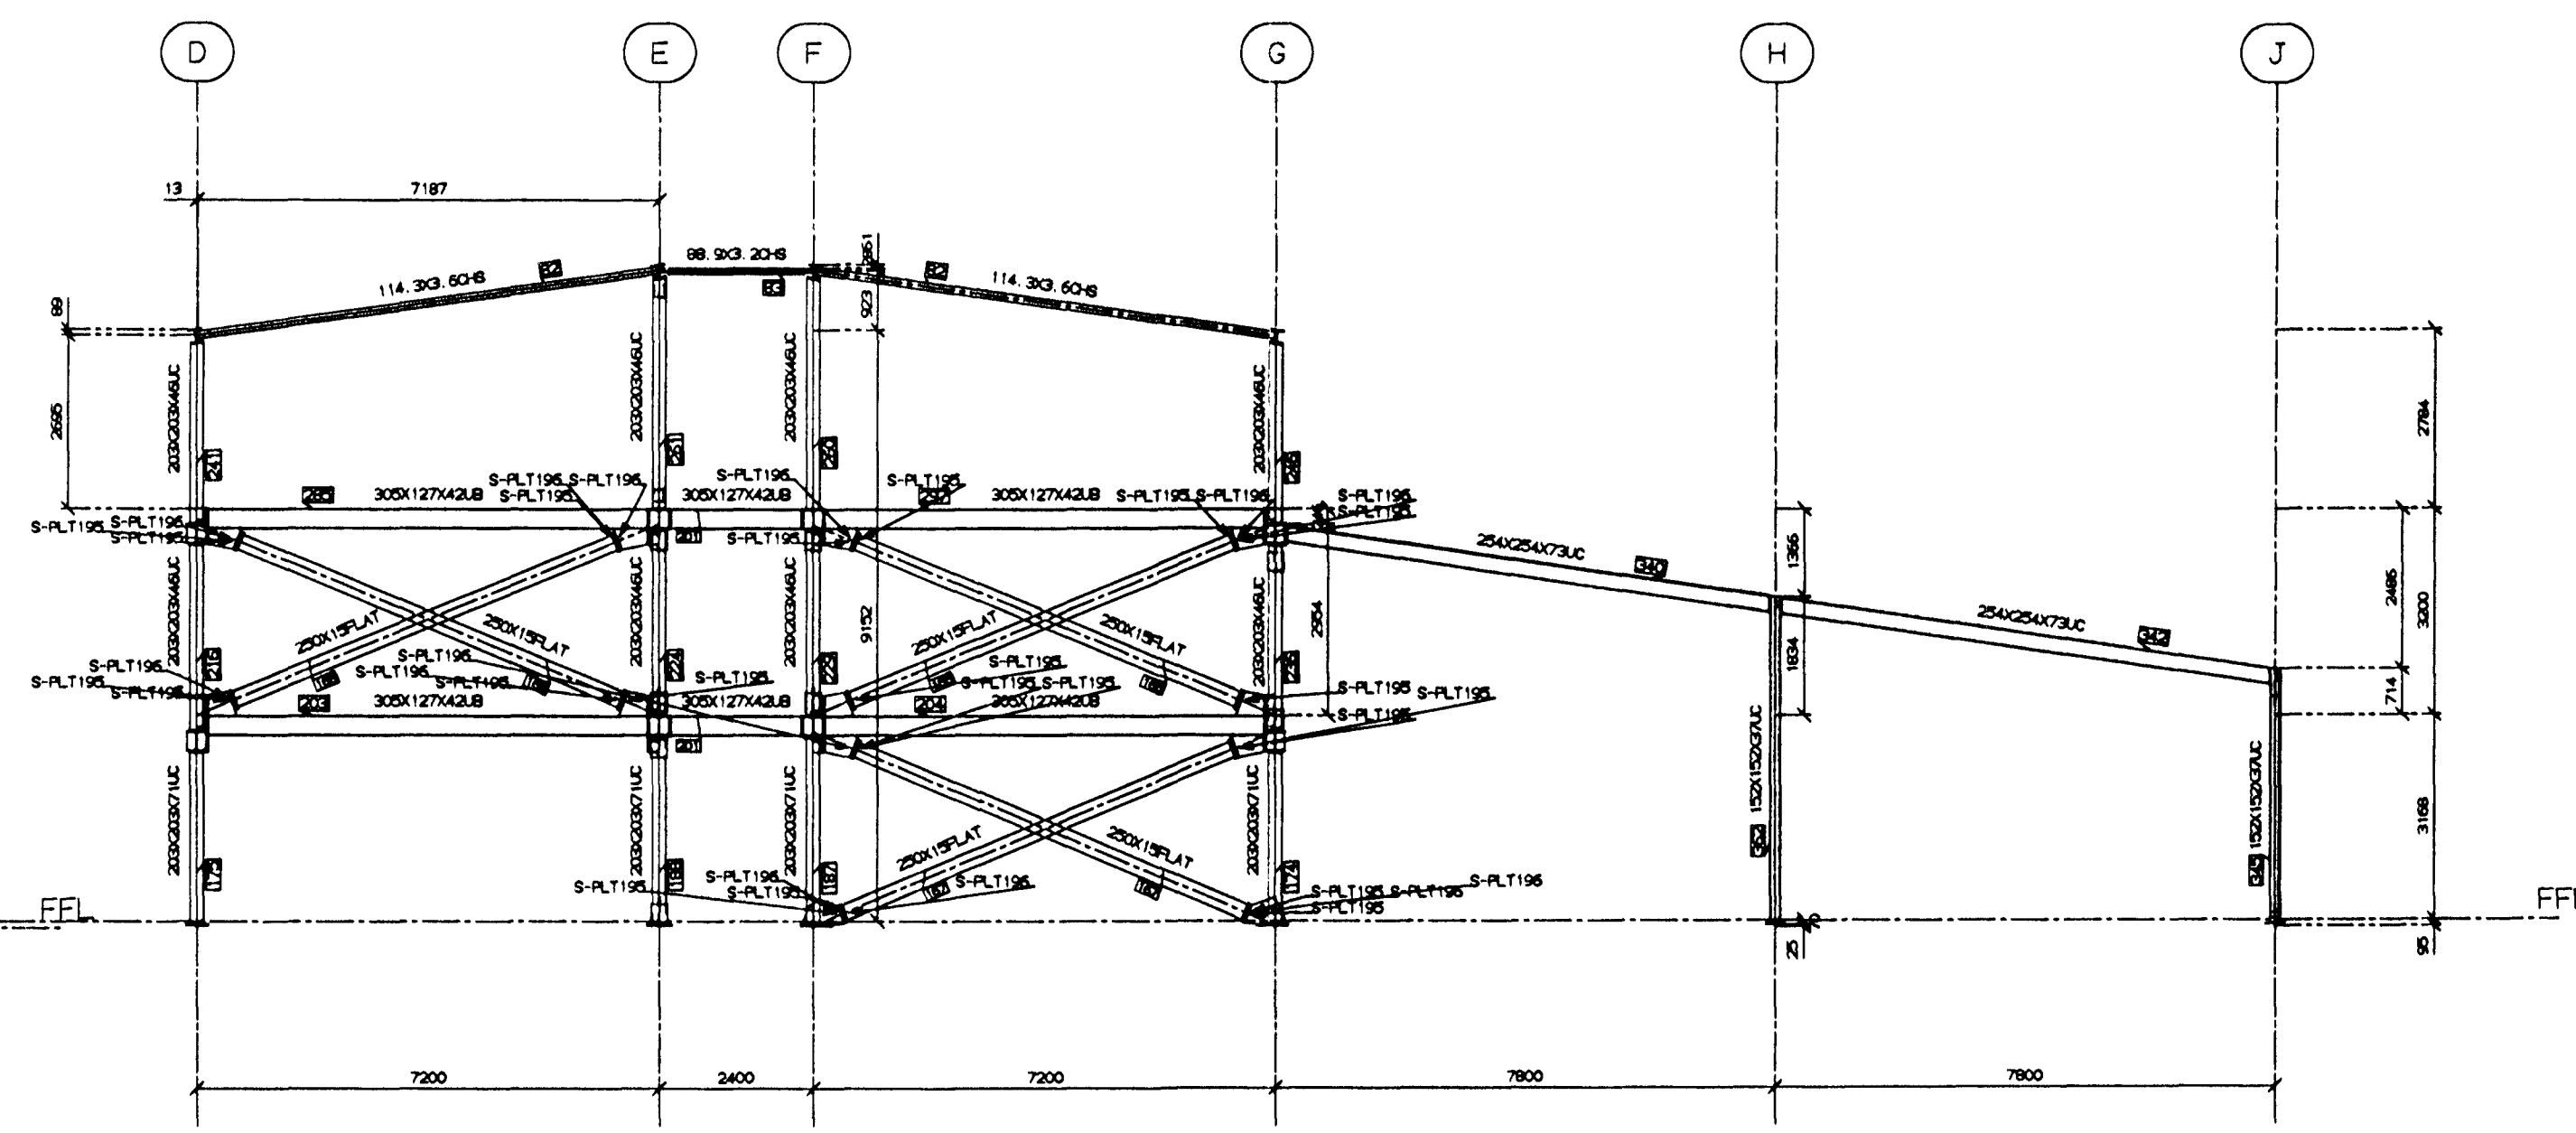

ELEV. ON GRID 10

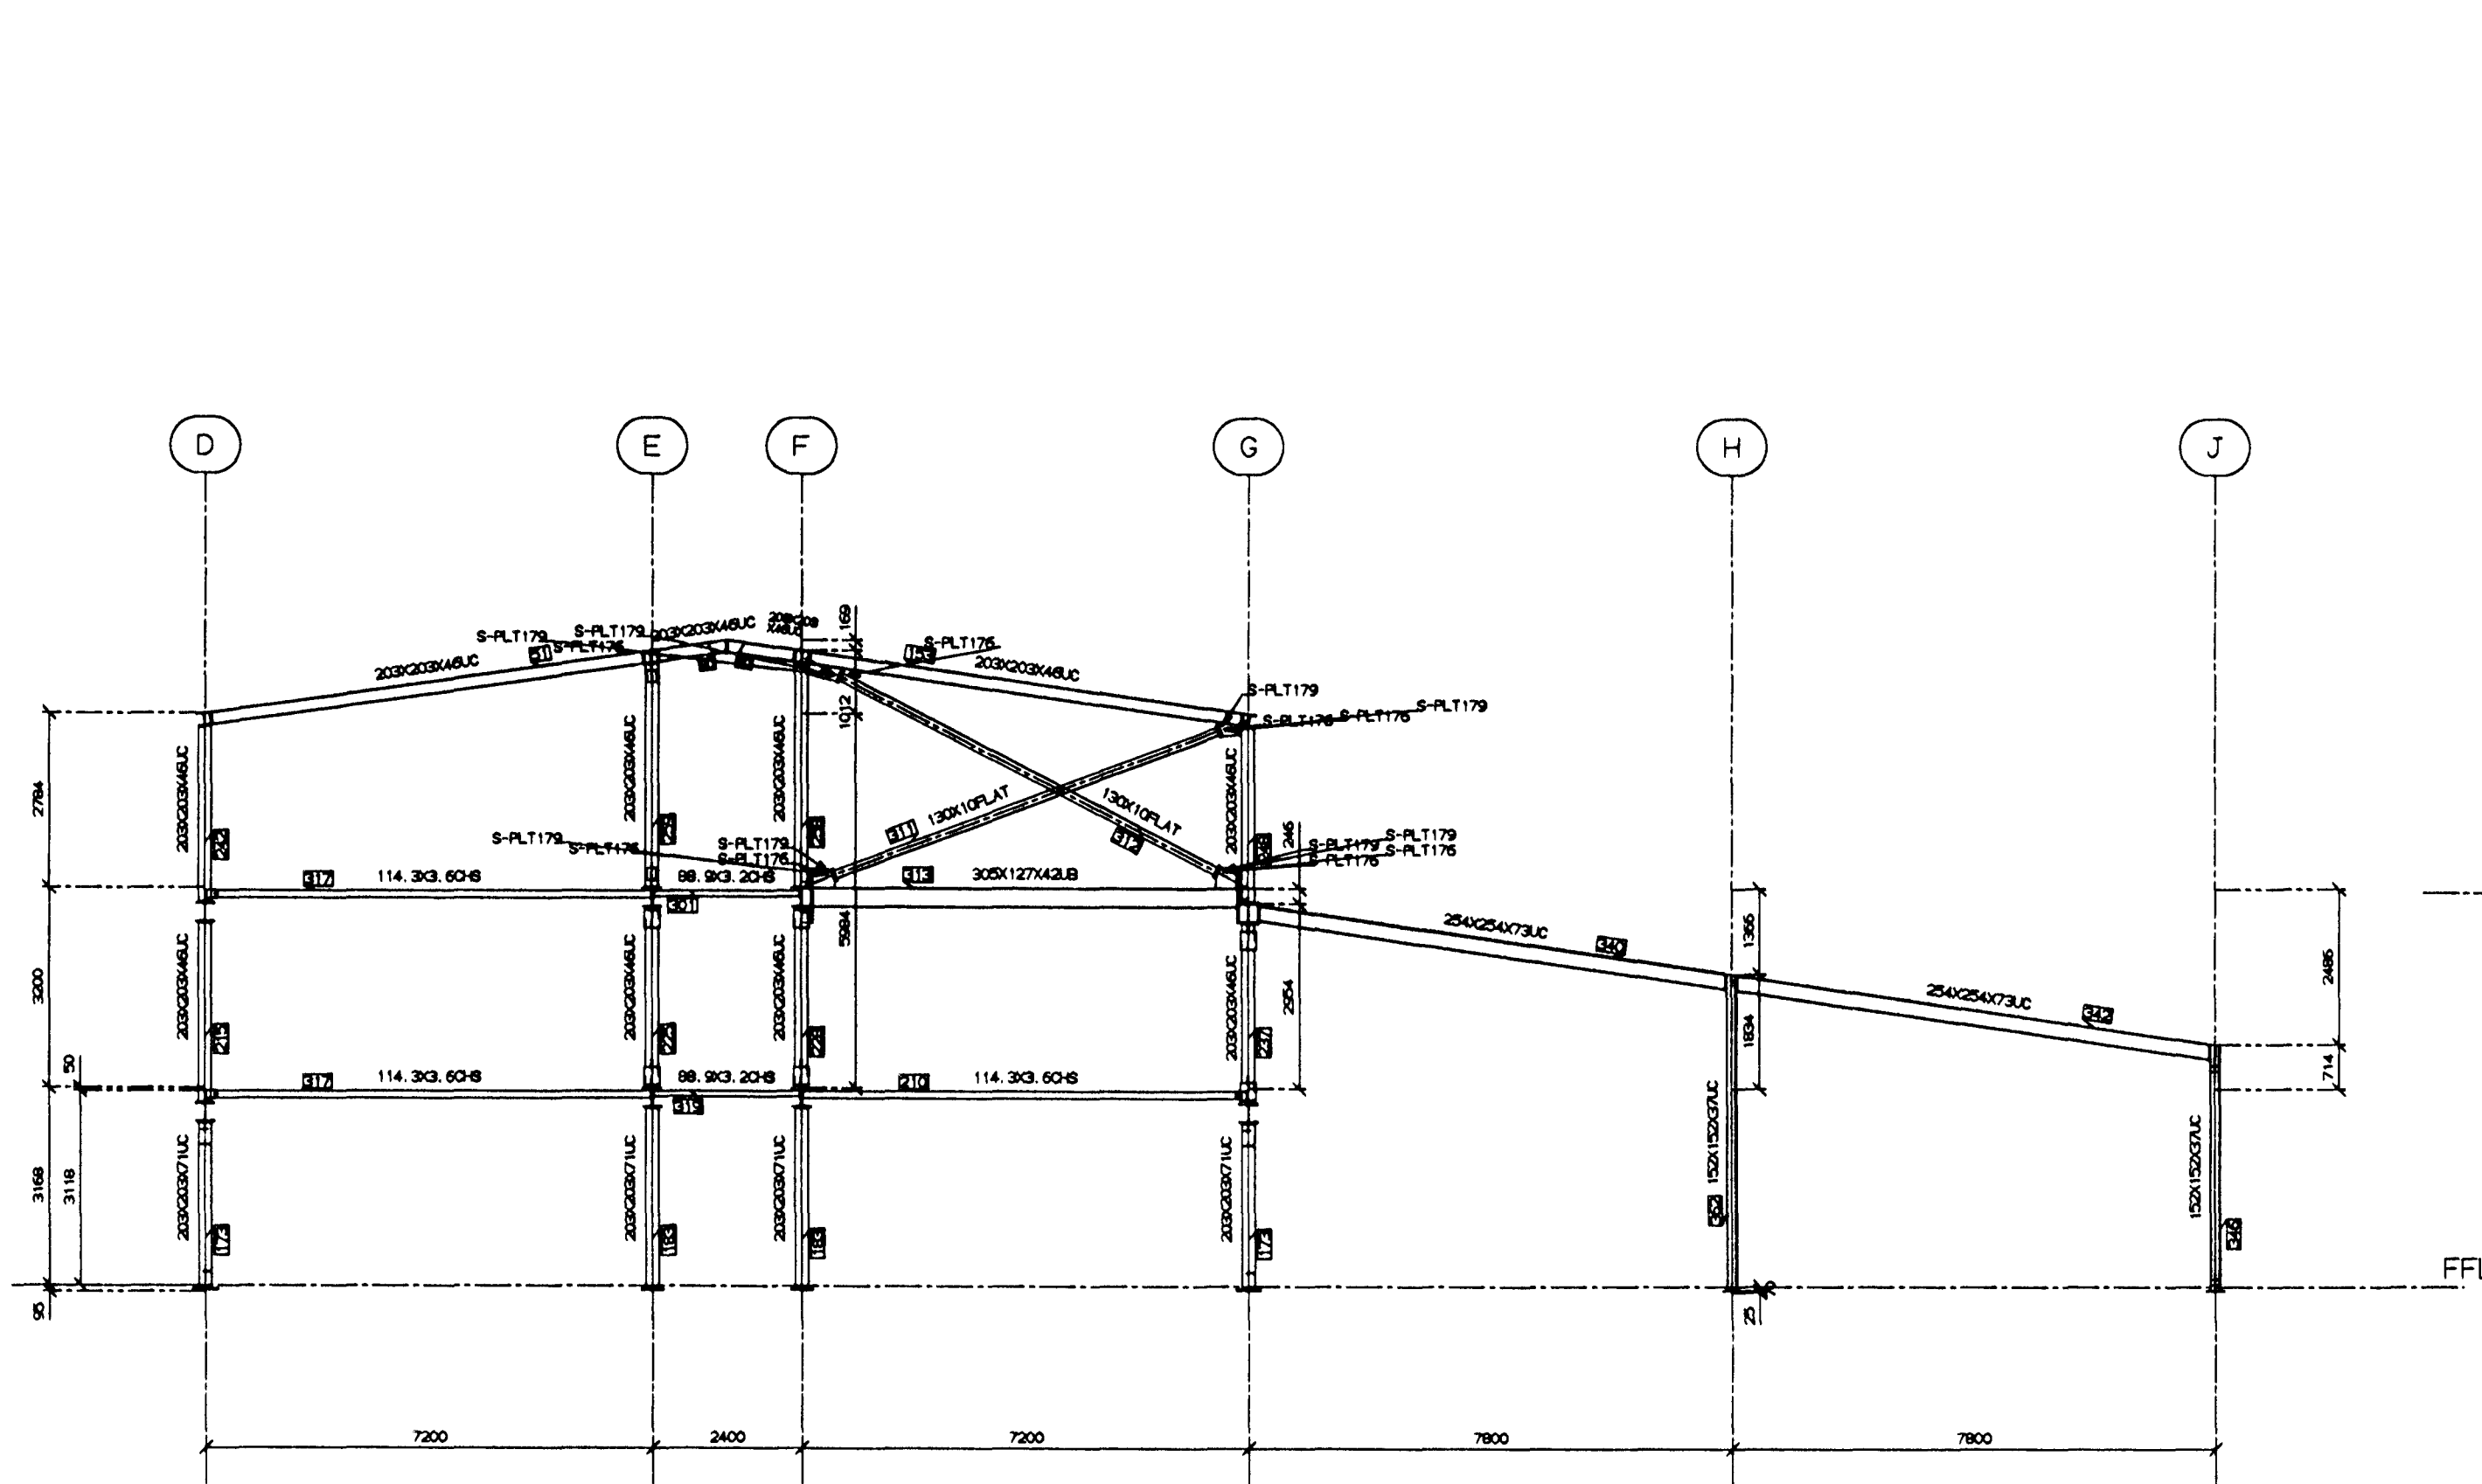

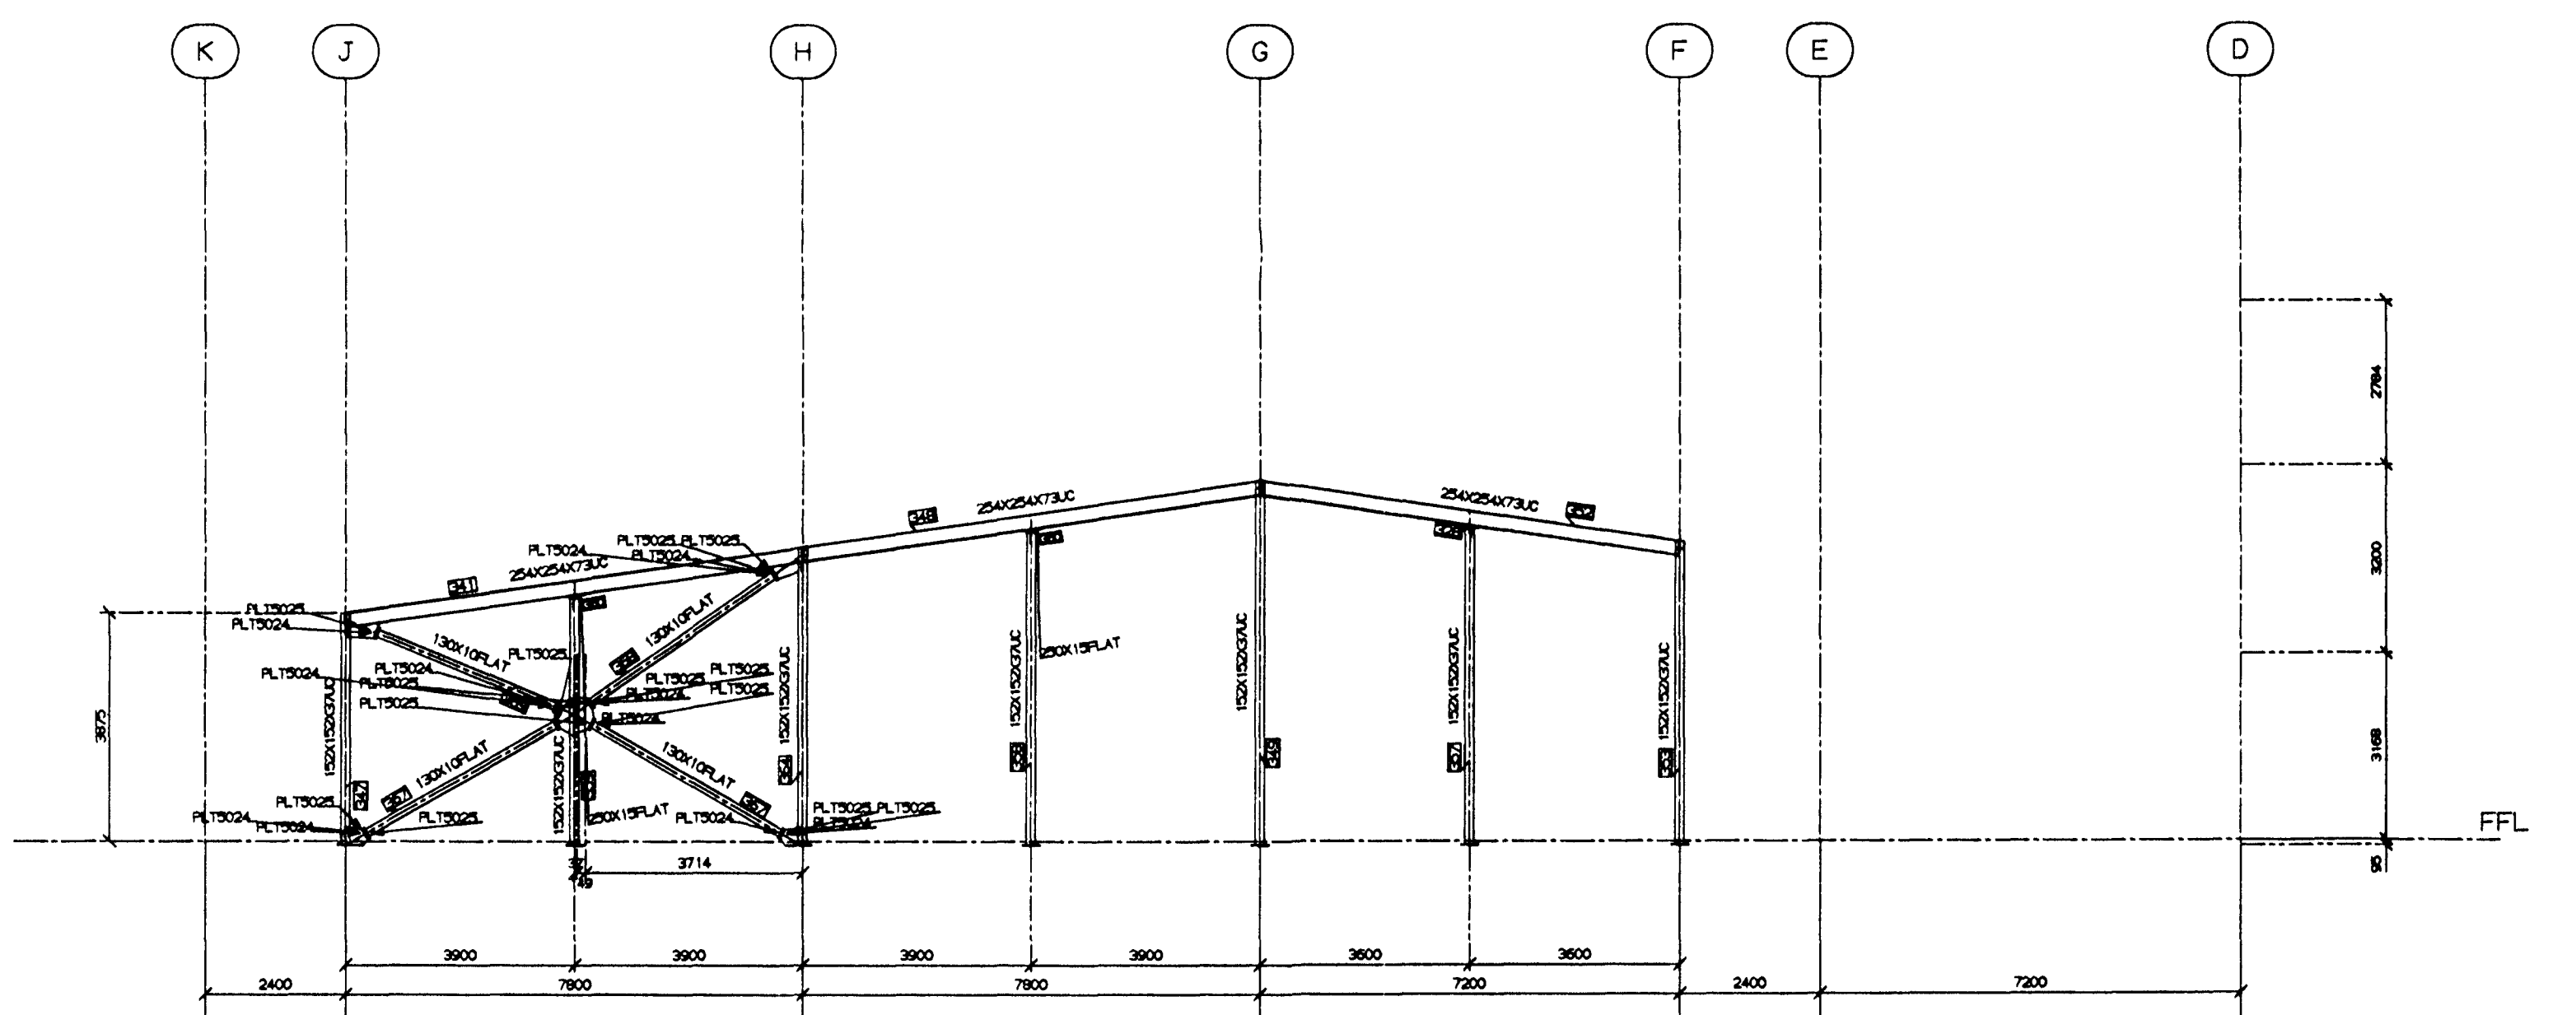

ELEV. ON GRID 11.



ELEV. ON GRID 13

Byggingaáhrifur Hafnarfirðar
Alþjóðlegur
13 APR. 1999
Sigmundur Halldórsson

PAINT SPEC : WR95 - EPOXY ZINC RICH PRIMER

 VBV Verkeðistofa Bjarna Viðarssonar ehf Síðumúla 20, 108 Rík, sími 588 82 88, fax 588 08 88	ÍÐNSKÓLINN Í HAFNARFIRÐI FLATAHRAUNI 12	REV	DATE	DESCRIPTION	REV	DATE	DESCRIPTION
		Samþykkt: <i>VB</i> <i>Við</i> 110261-1979 Verknr. ISKH	BURÐARVIRKI STÁLVRKI Dags. 13.04.1999	CLIENT: FORMACO - VBV		CONTRACT No. 19007	
		 WARD STRUCTURES LTD		DRAWN No1	DATE 29/03/99	CHECKED	DATE GA9

STRUCAD