


TOLERANCES ARE TO G.A.
DOCUMENT WP2A (UNO.)


DO NOT SCALE. WORK TO FIGURED DIMENSIONS ONLY.
IF IN DOUBT ASK!

A1


H7

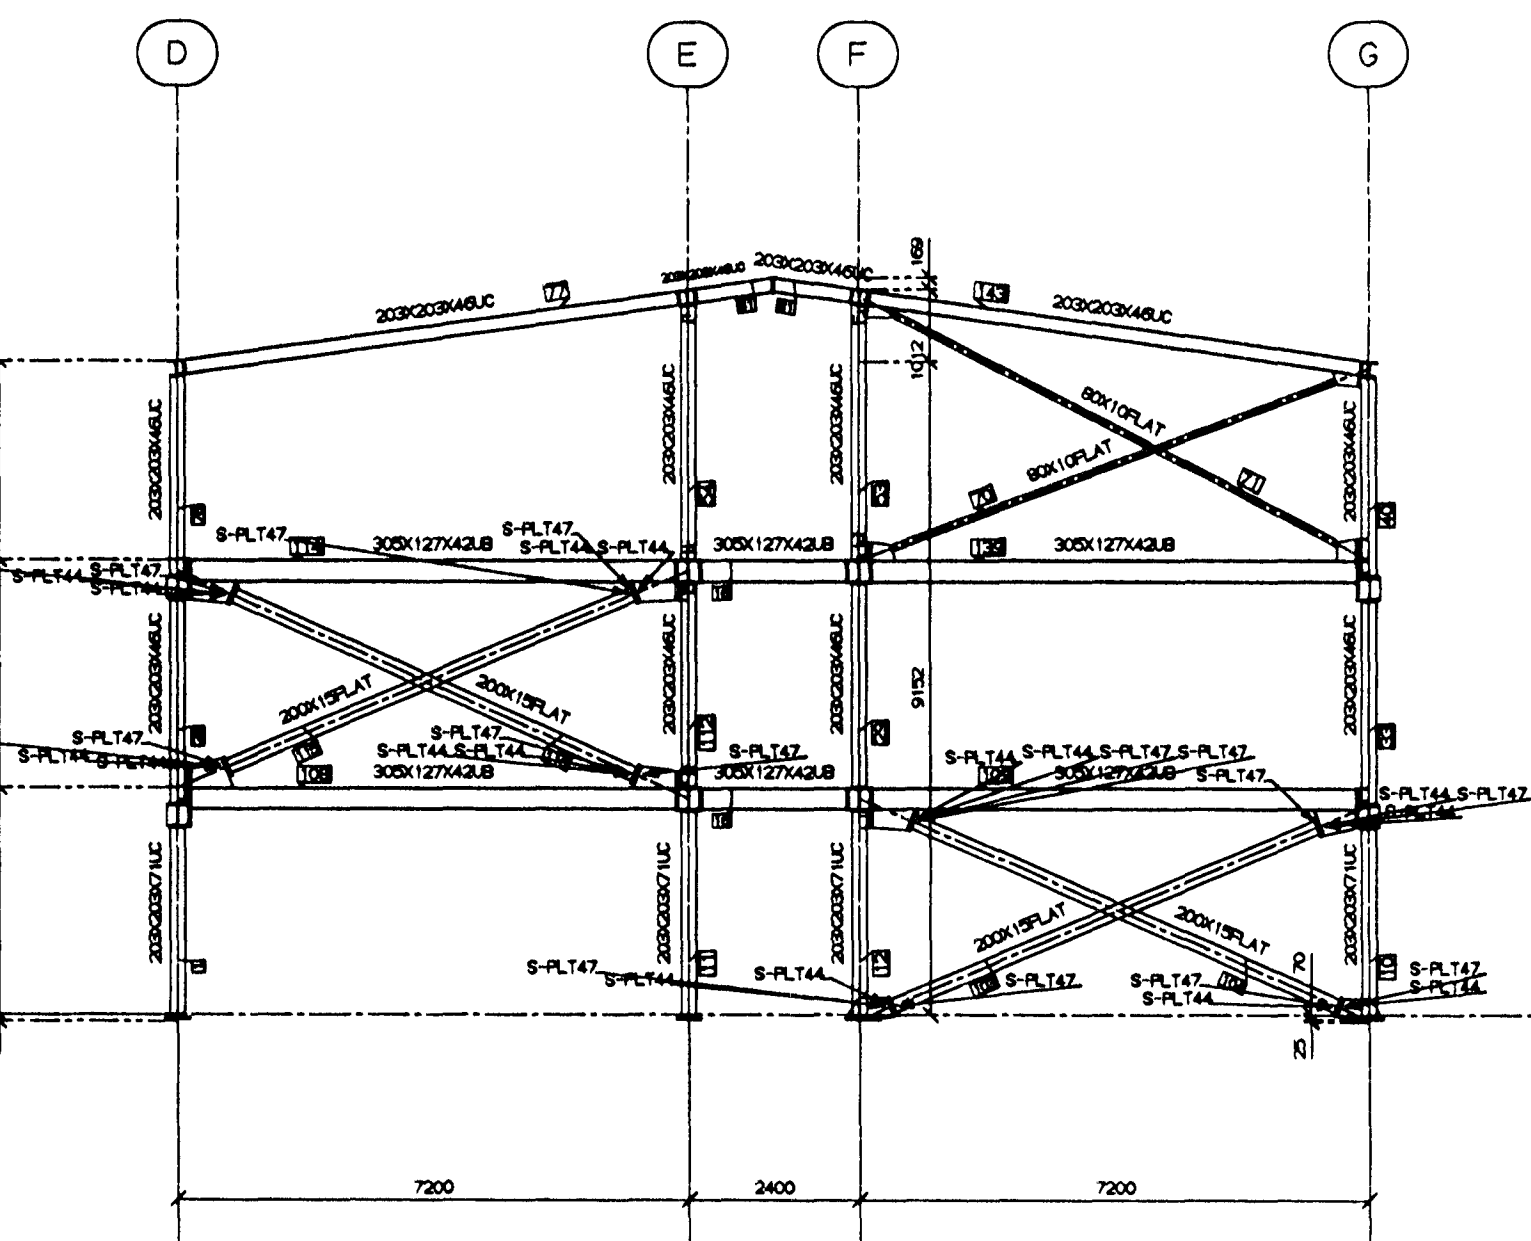


ELEV. ON GRID 1

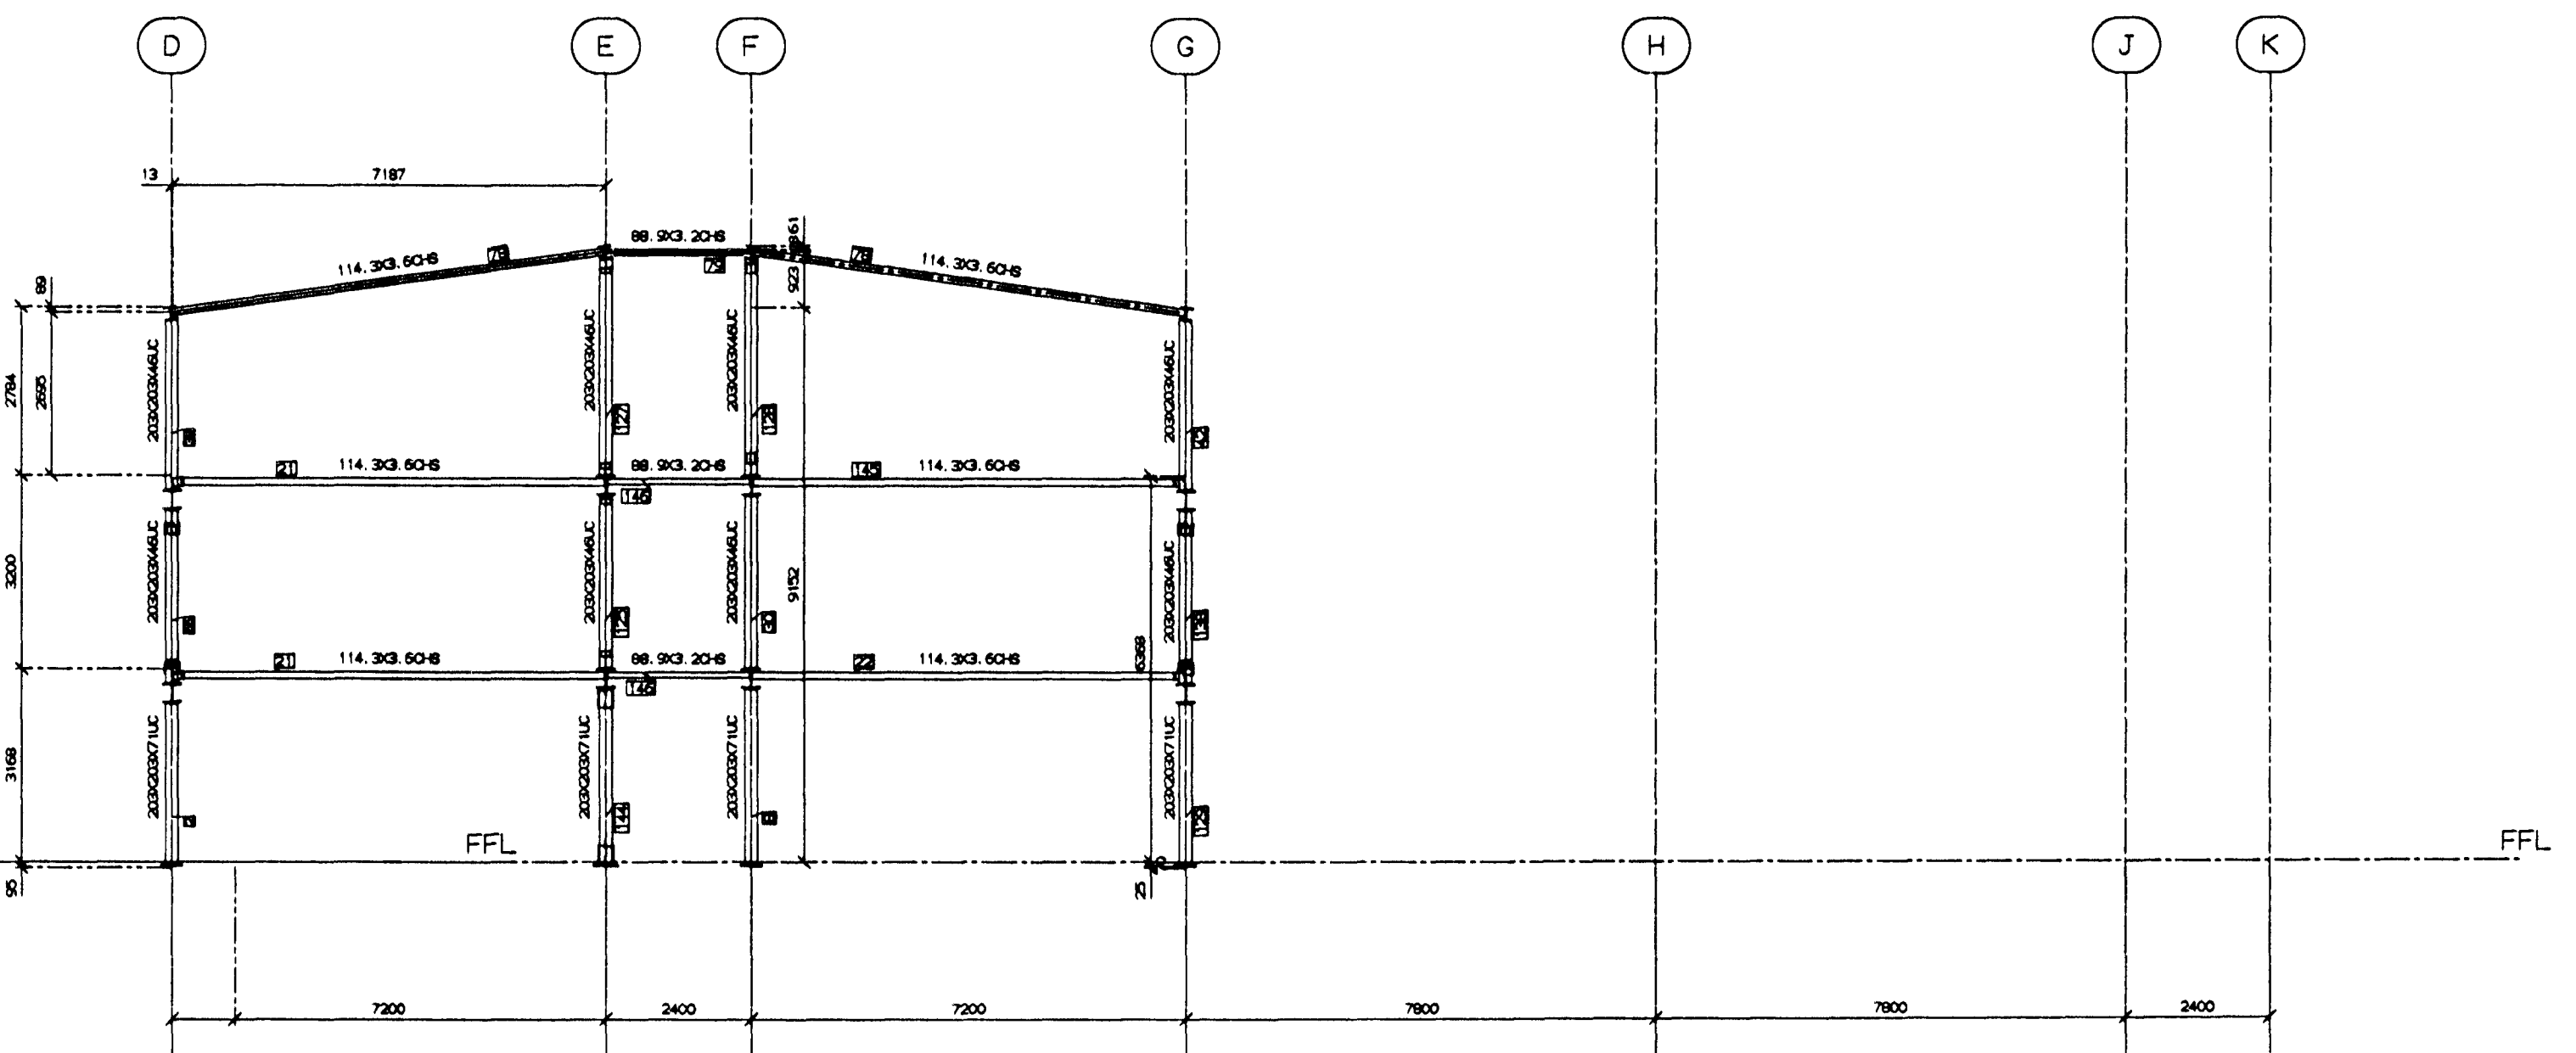

ELEV. ON GRID 2

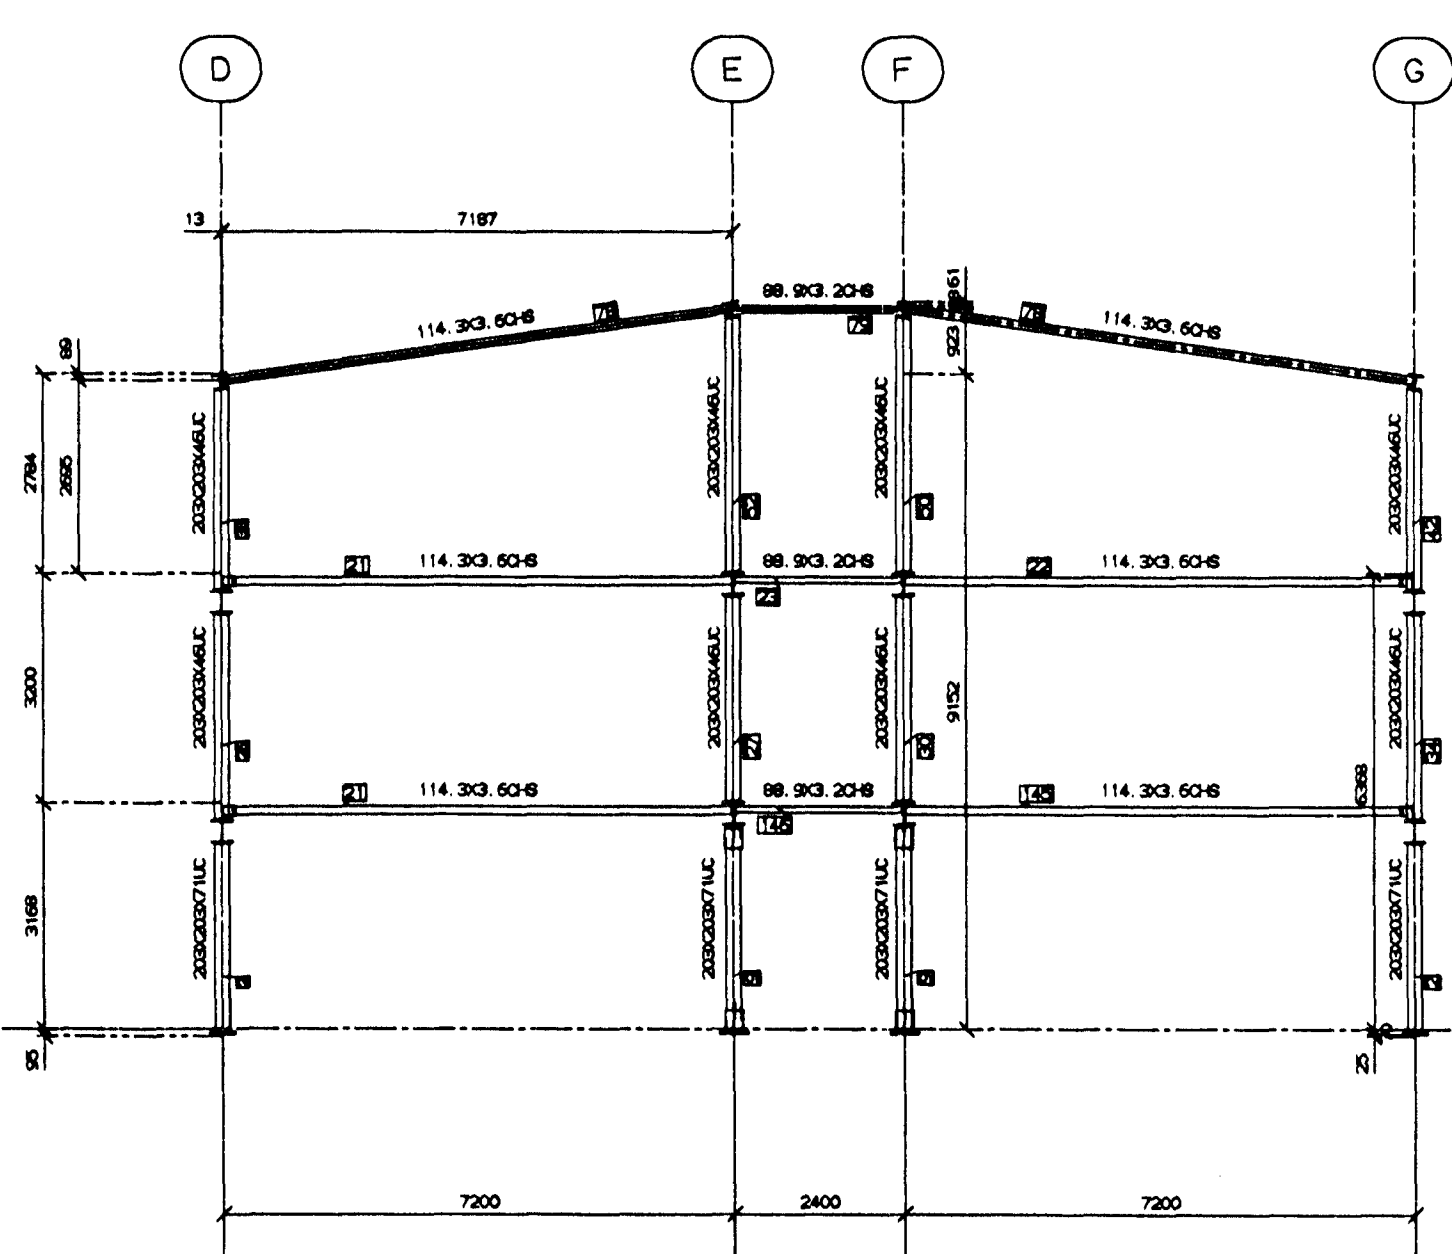

ELEV. ON GRID 3

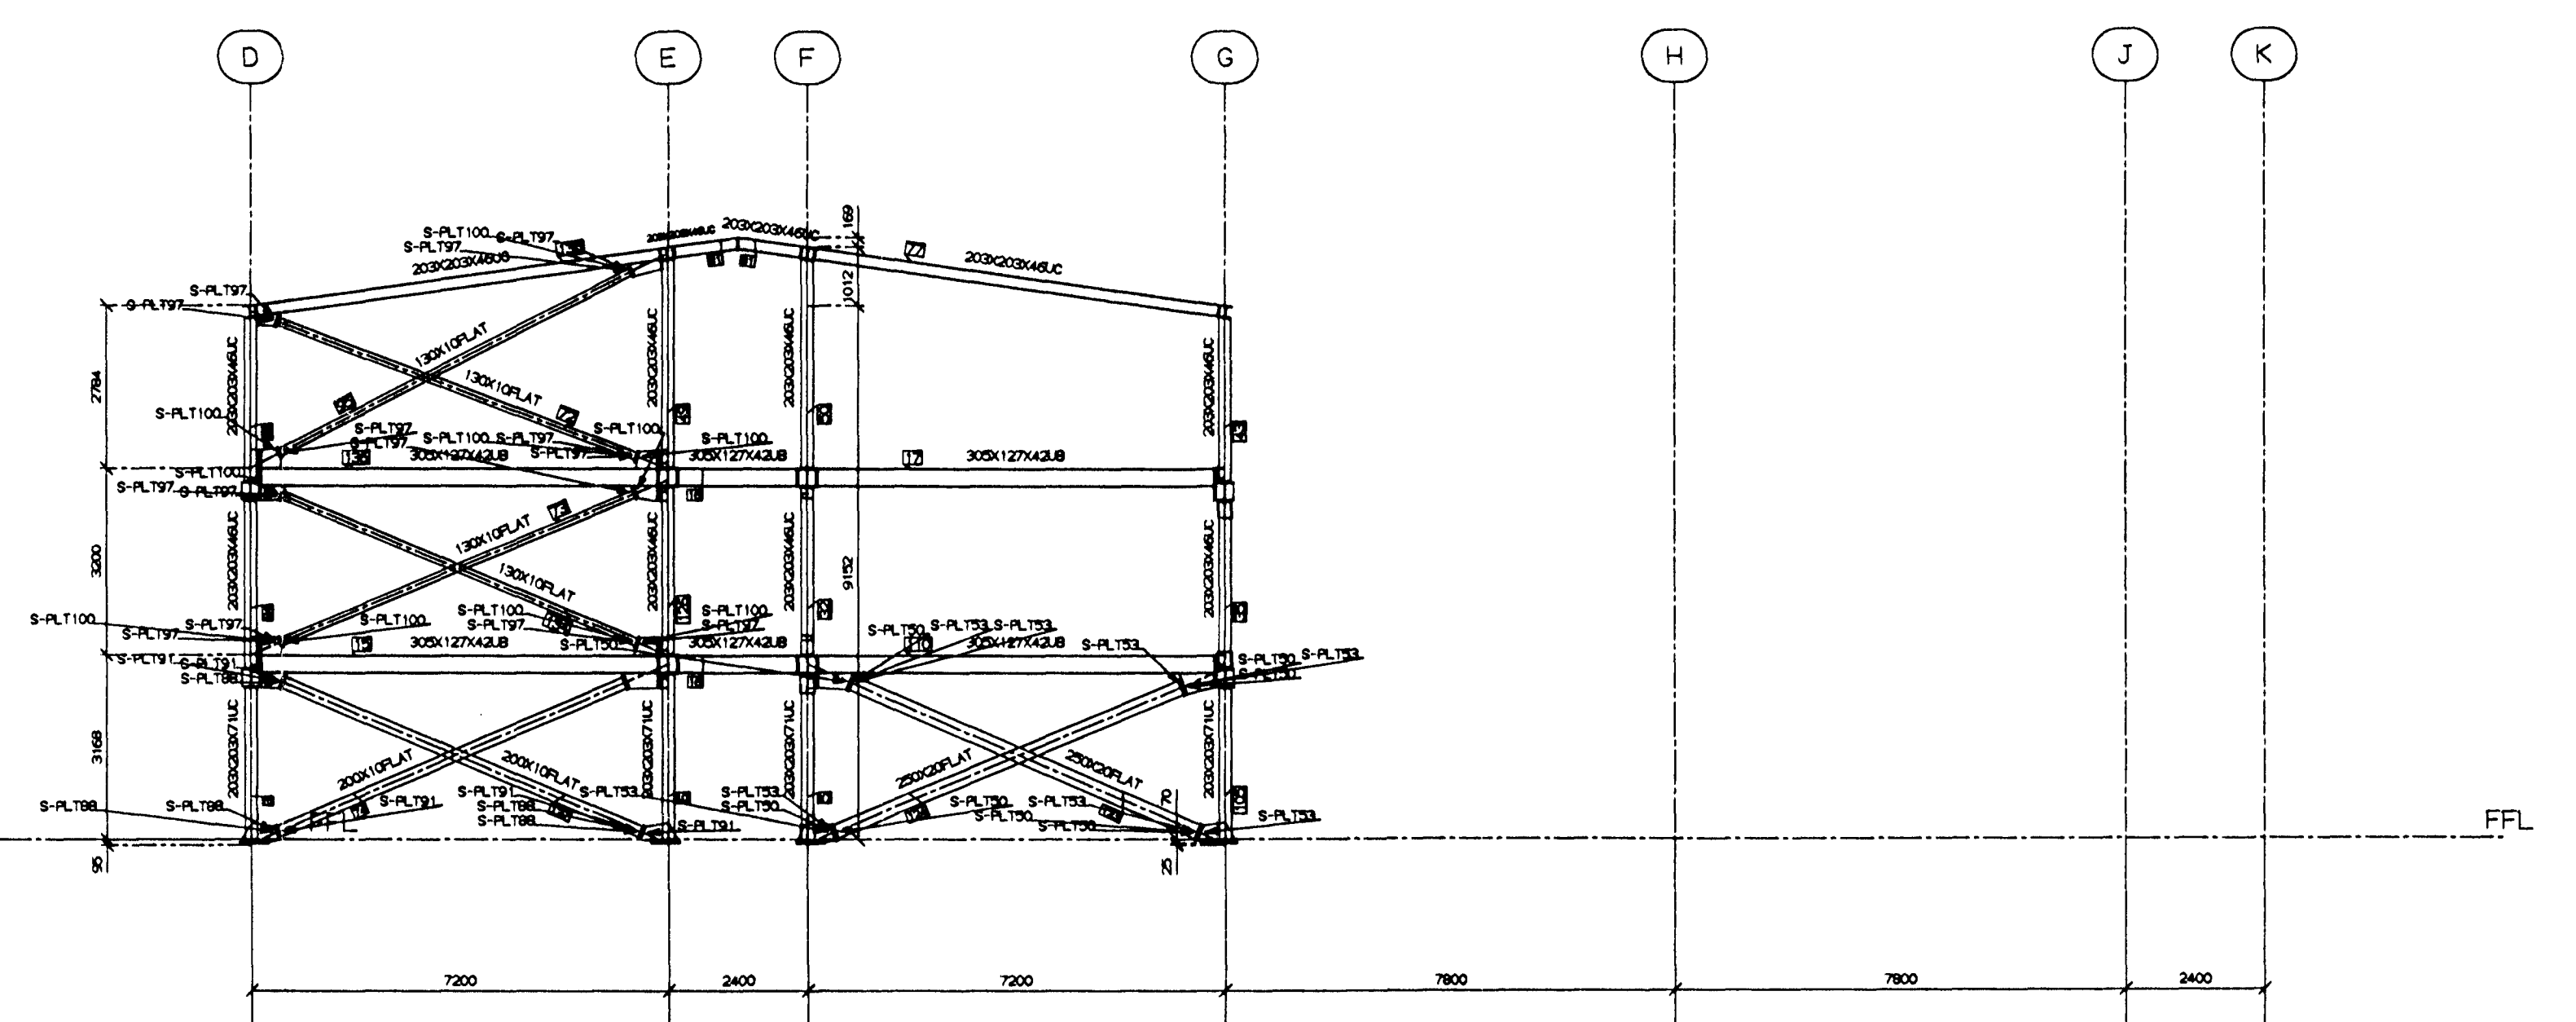



ELEV. ON GRID 4

Byggingafulltrúi Hafnarfirðar
Algerð þann
19 APR. 1999
Sigurbjartur Halldórsson

STRUCAD

PAINT SPEC : WR95 - EPOXY ZINC RICH PRIMER

 VBV Verkeðistofa Bjarna Viðarssonar ehf <small>Síðumála 20, 108 Rvk, sími 588 82 88, fax 588 08 68</small>	ÍÐNSKÓLINN Í HAFNARFIRÐI FLATAHRAUNI 12	REV	DATE	DESCRIPTION	REV	DATE	DESCRIPTION
		Sömpykkt: <i>VBV</i> 110261-4773 Verkr. ISKH	BURÐARVIRKI STÁLVRKI Dags. 13.04.1999	CLIENT: FORMACO - VBV	CONTRACT No. 19007	DRG No. GA6	REV. A
 WARD STRUCTURES LTD		DRAWN No 1	DATE 28/03/99	CHECKED	DATE		