




H7

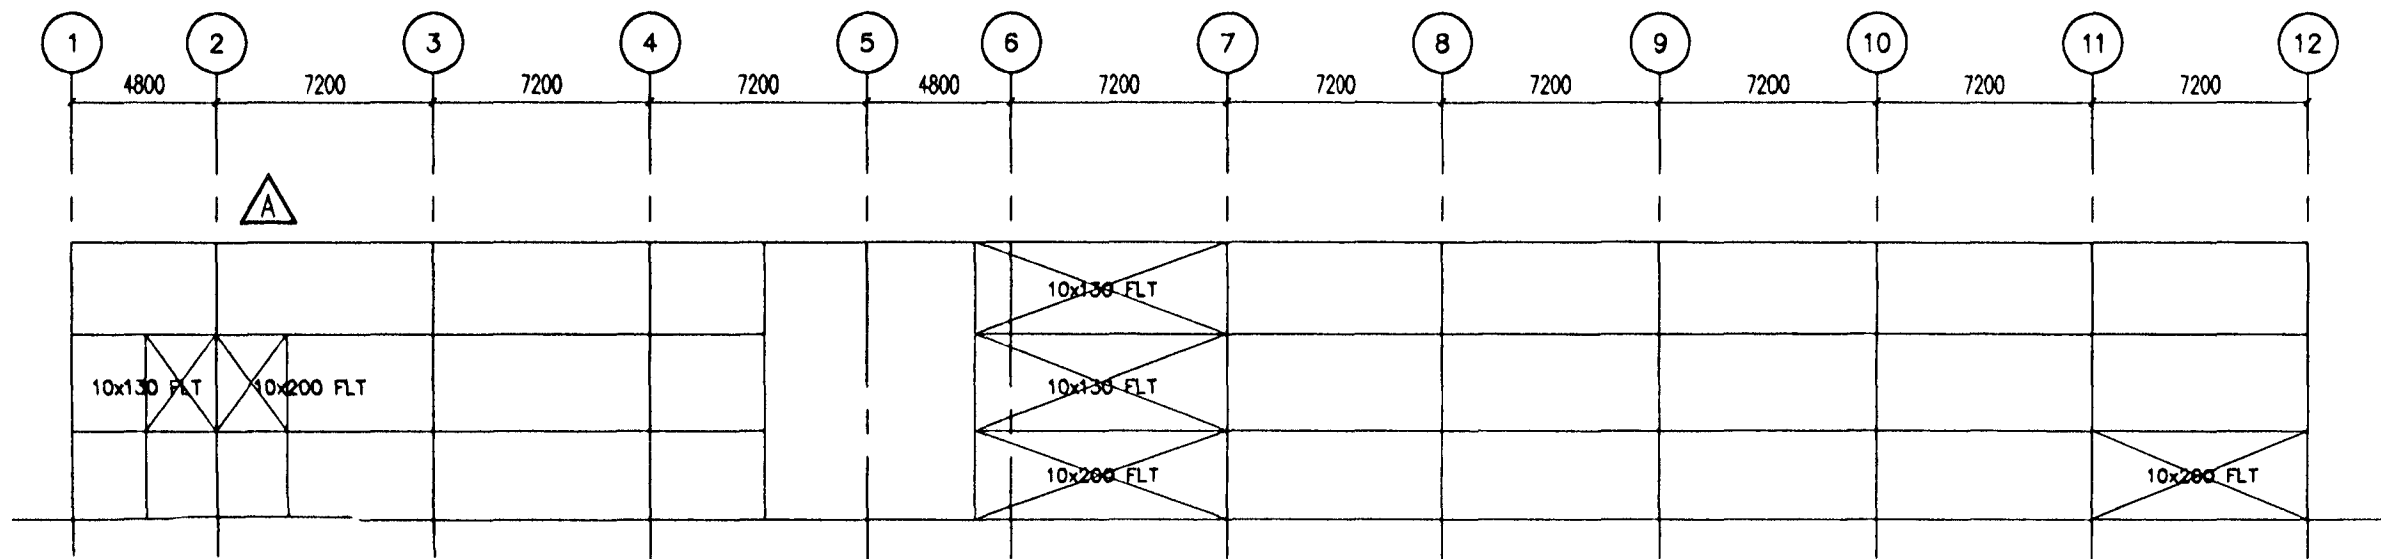


ELEVATION ON G/LINE D

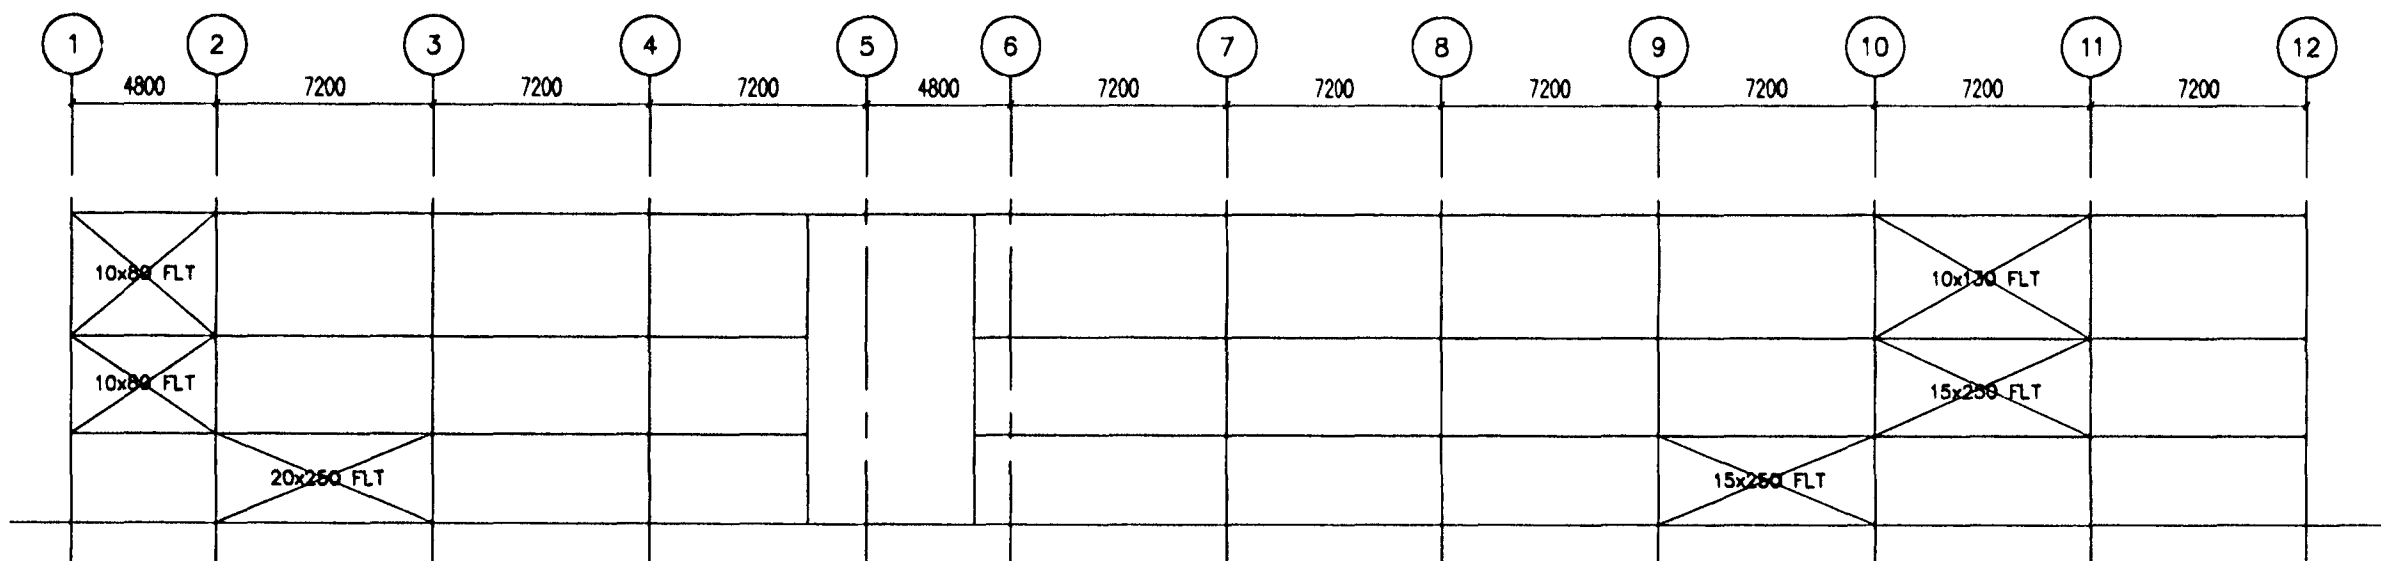


ELEVATION ON G/LINE E

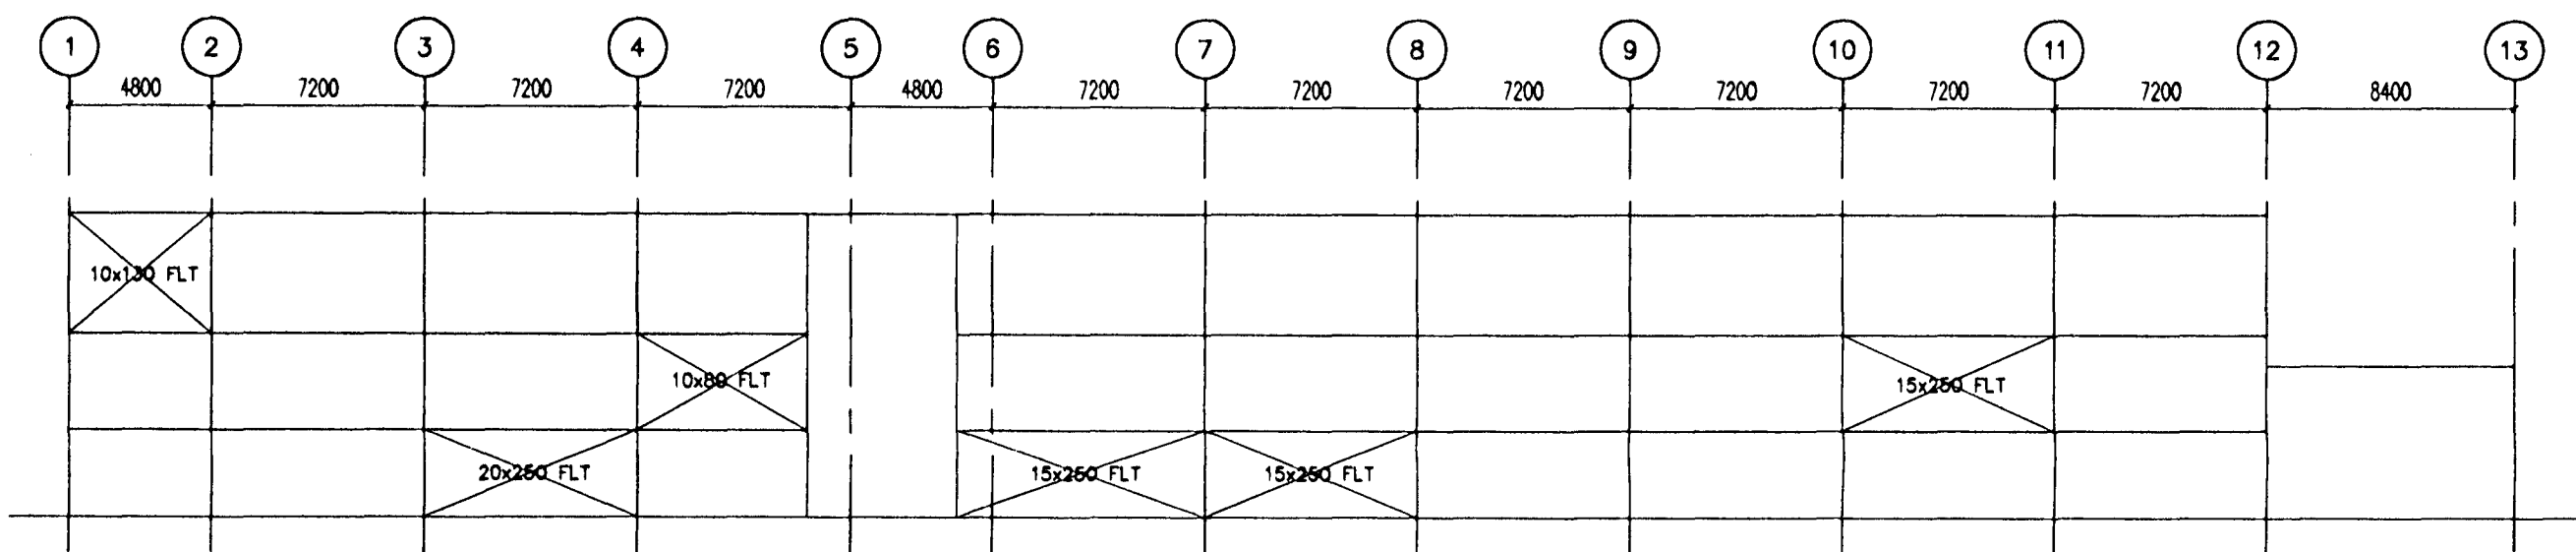


ELEVATION ON G/LINE F

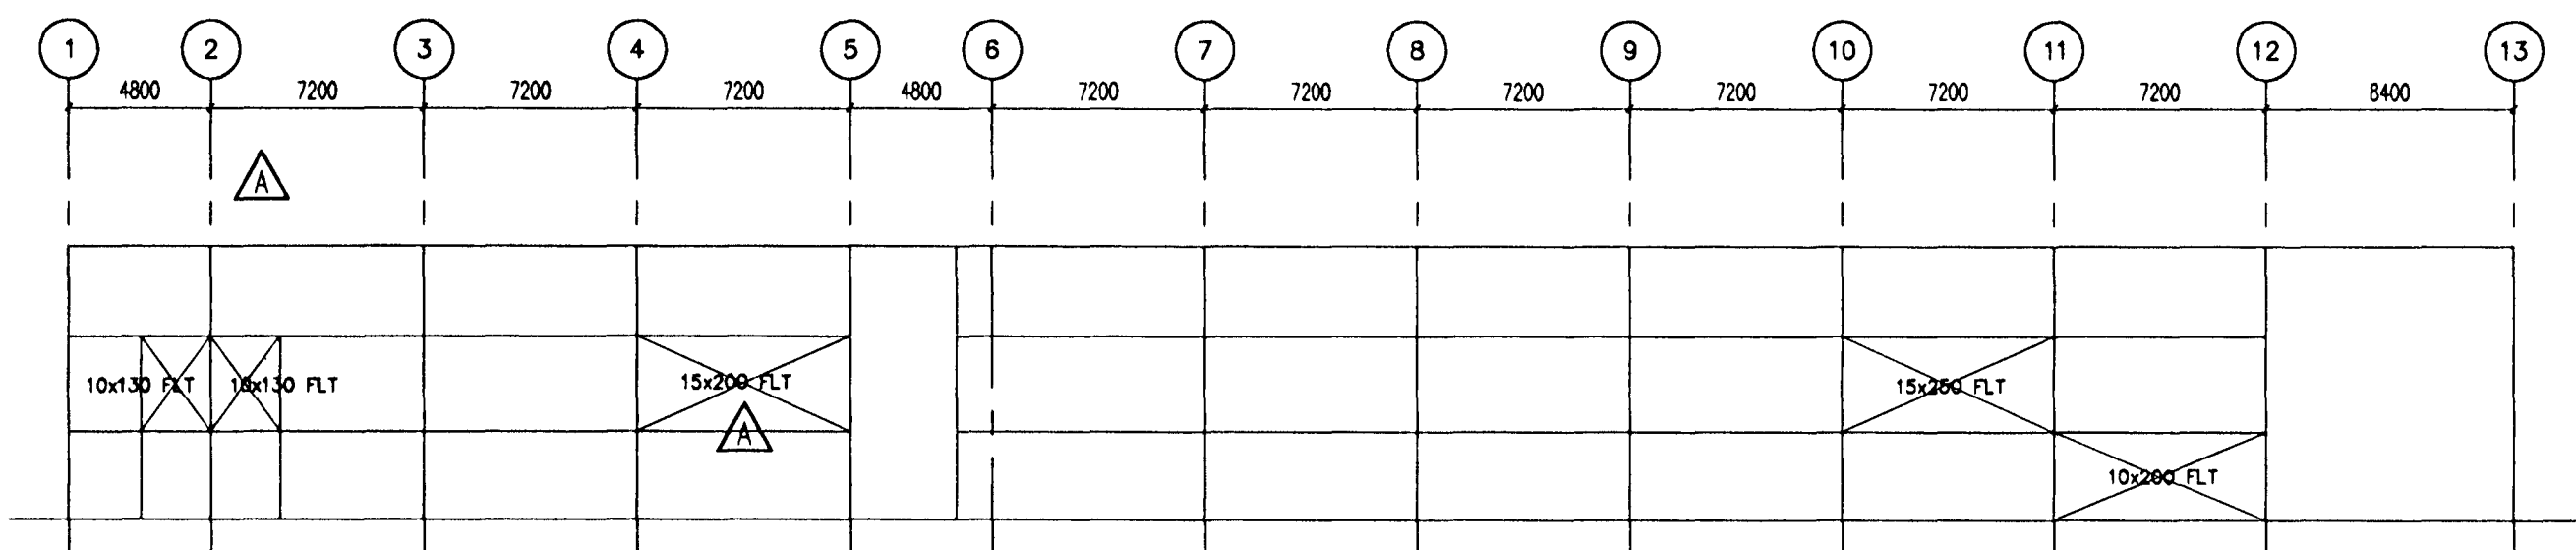


ELEVATION ON G/LINE G

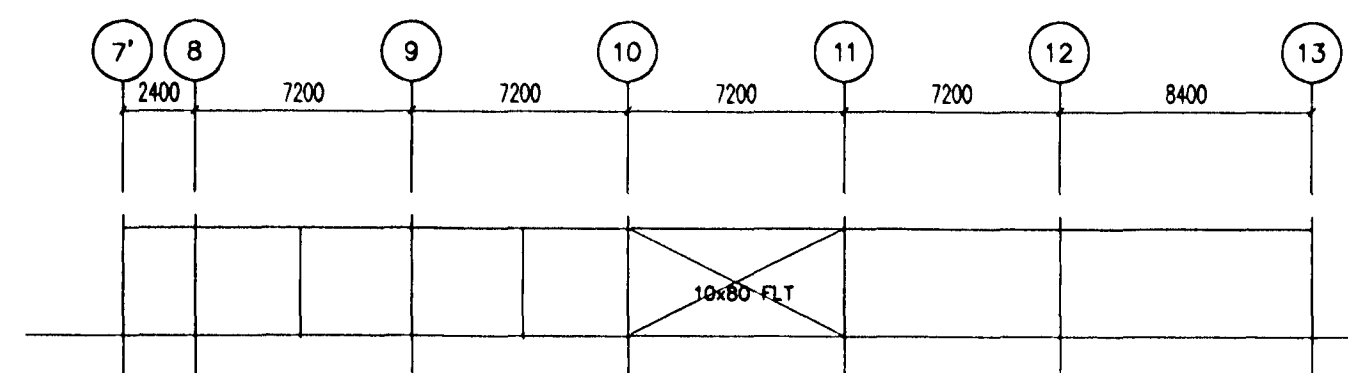


ELEVATION ON G/LINE J

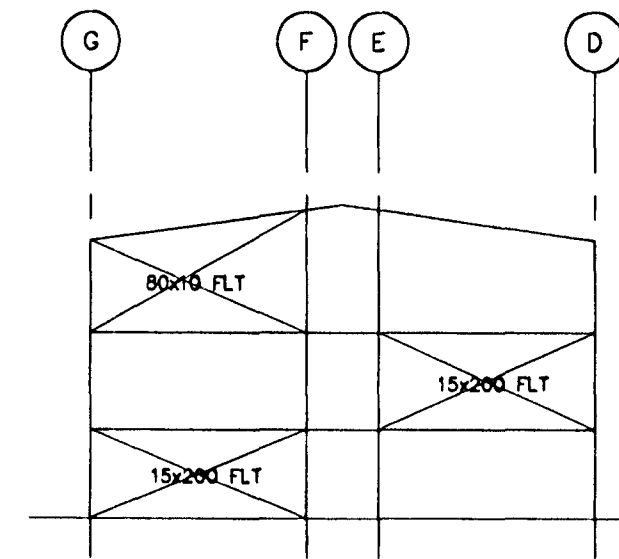


ELEVATION ON G/LINE 1

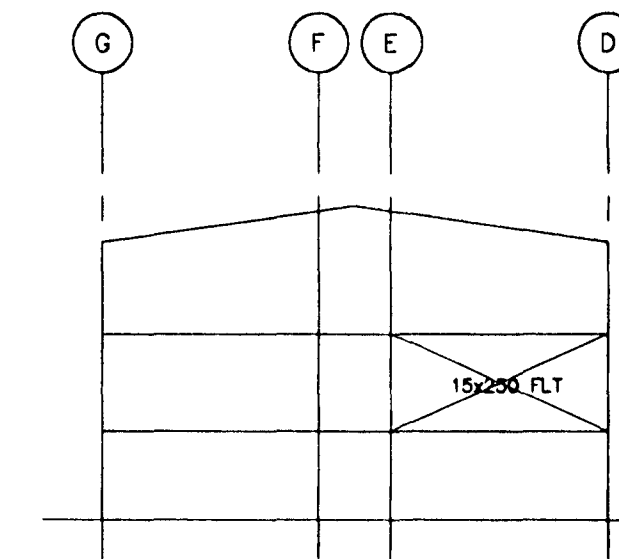


ELEVATION ON G/LINE 8

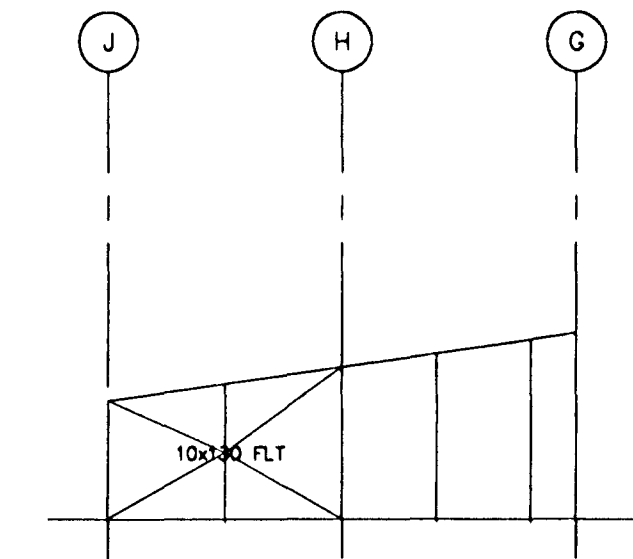


ELEVATION ON G/LINE 7'

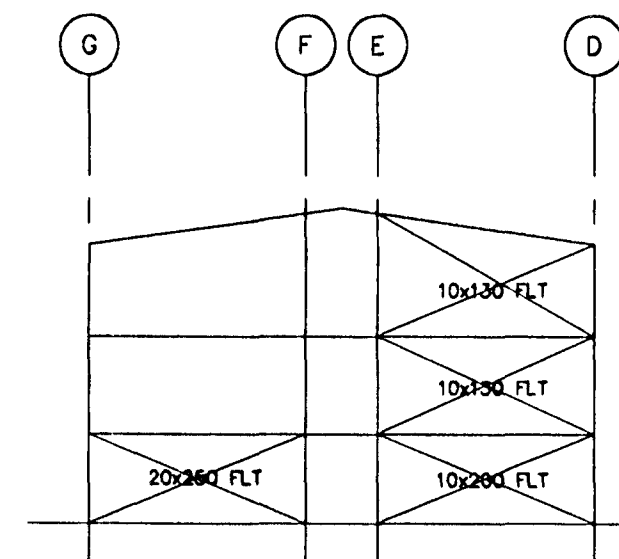


ELEVATION ON G/LINE 4

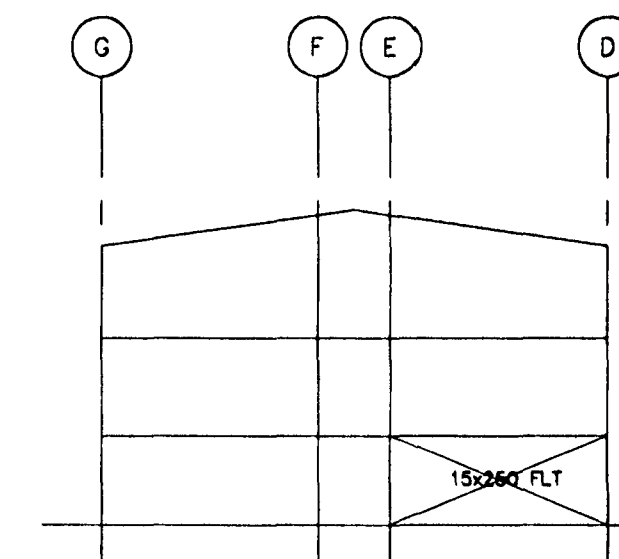


ELEVATION ON G/LINE 9

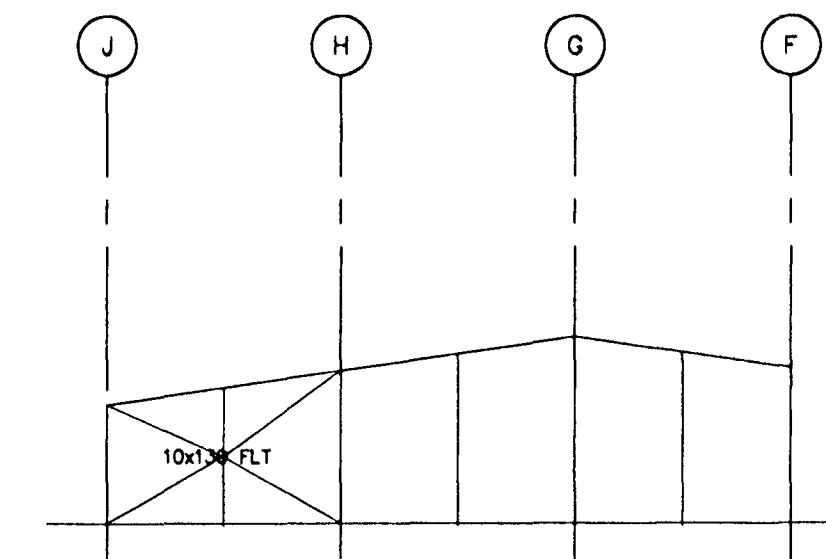


ELEVATION ON G/LINE 13

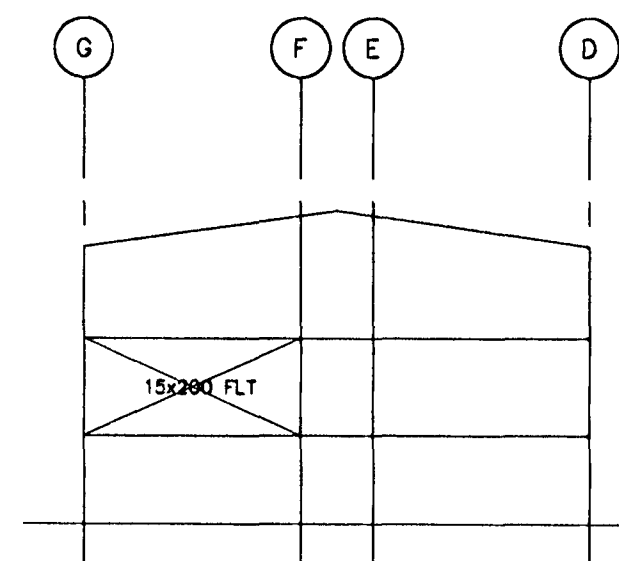


ELEVATION ON STAIR EDGE LINE

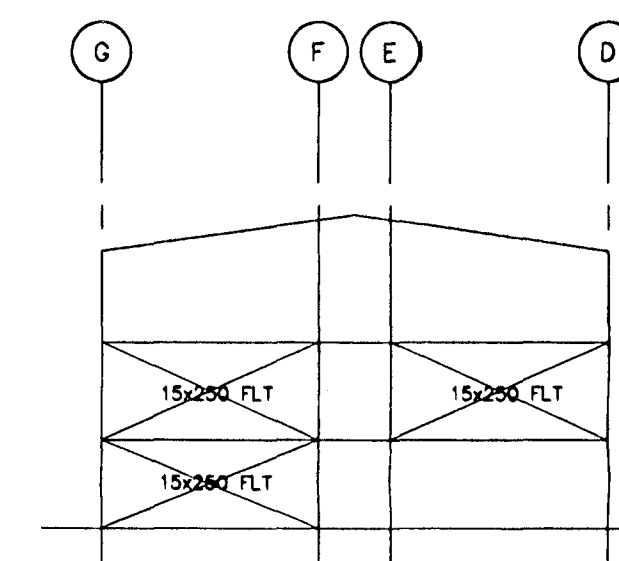


ELEVATION ON G/LINE 10

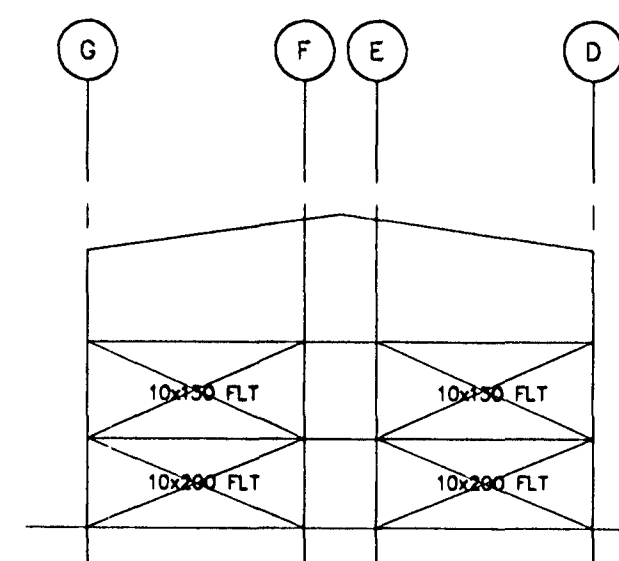


ELEVATION ON G/LINE 5'

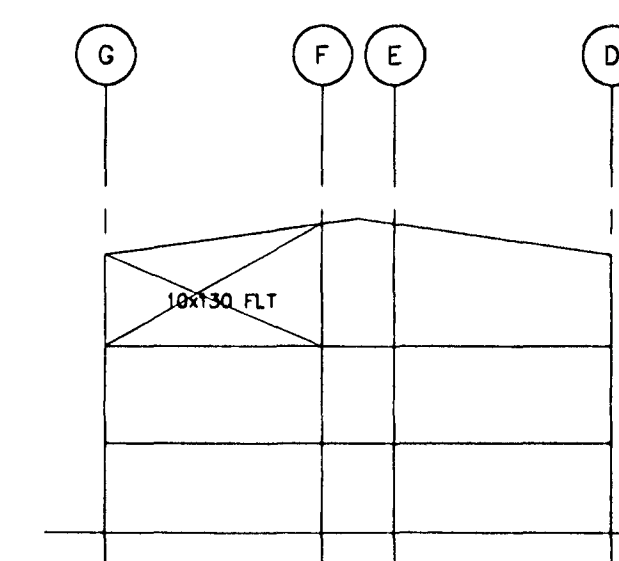

ELEVATION ON G/LINE 11

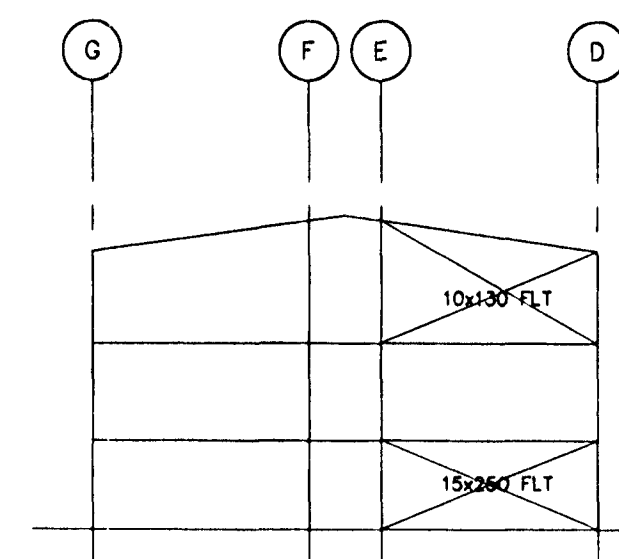

ELEVATION ON G/LINE 7

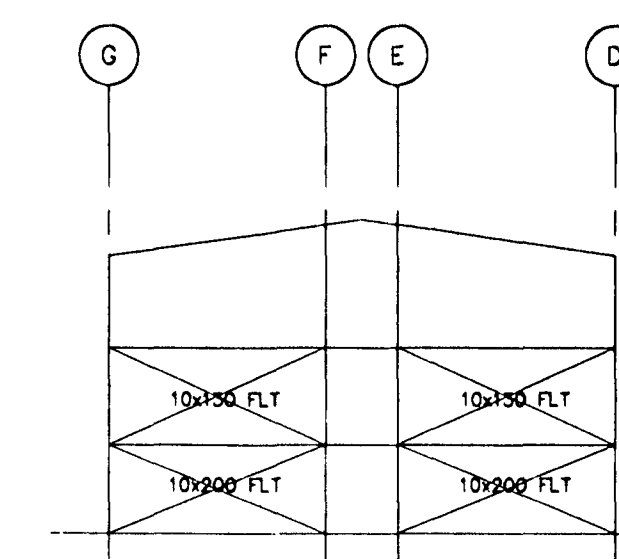

ELEVATION ON G/LINE 12

Byggingafráttíslitun  
Alþróttar  
19 APR 1999  
Sigurðartur Halldórsson

D			
C			
B	12.3.99	SRC	Posts Added To Grid Lines 7' & 13
A	23.2.99	SRC	Intermediate Posts Between G/Lines 1-3 From 2nd Floor To Roof Lvl Removed & Bracing Revd
REV	DATE	DRAWN	REVISION.

**ATLAS WARD**  
ATLAS STRUCTURES Ltd.

ATLAS WARD STRUCTURES  
SHERBURN, MALTON,  
NORTH YORKS,  
ENGLAND, YO17 8PZ  
Tel: 01944 710421  
Telex: 52354 WARD BR G  
Telefax: 01944 710590

THIS DRAWING IS THE PROPERTY OF ATLAS WARD STRUCTURES AND MUST NOT BE COPIED OR REPRODUCED EITHER IN WHOLE OR PART WITHOUT WRITTEN PERMISSION.

PROJECT: FORMACO ISTAK SCHOOL ICELAND	SCALE: 1:250	TEAM:
DRAWING TITLE: ELEVATIONS SHOWING VERTICAL BRACING	QUOTE NO./PROJECT NO. N/A	CONTRACT NO. 19007
DRAWN SRC	DATE 18.02.99	CHECKED DATE
DRAWING NO. 006	REV. B	

**VBV Verkfæðistofa**  
**Bjarna Viðarssonar ehf**  
Söðmúla 20, 108 Rvk, sími 588 62 88, fax 588 08 88

Sambýkkt: *Bjarna Viðarssonar* 110261-4473  
Verknr. ISKH

ÍÐNSKÓLINN Í HAFNARFIRÐI  
FLATAHRAUNI 12

BURÐARVIRKI  
STÁLVIKRI  
Dags. 13.04.1999