




H7

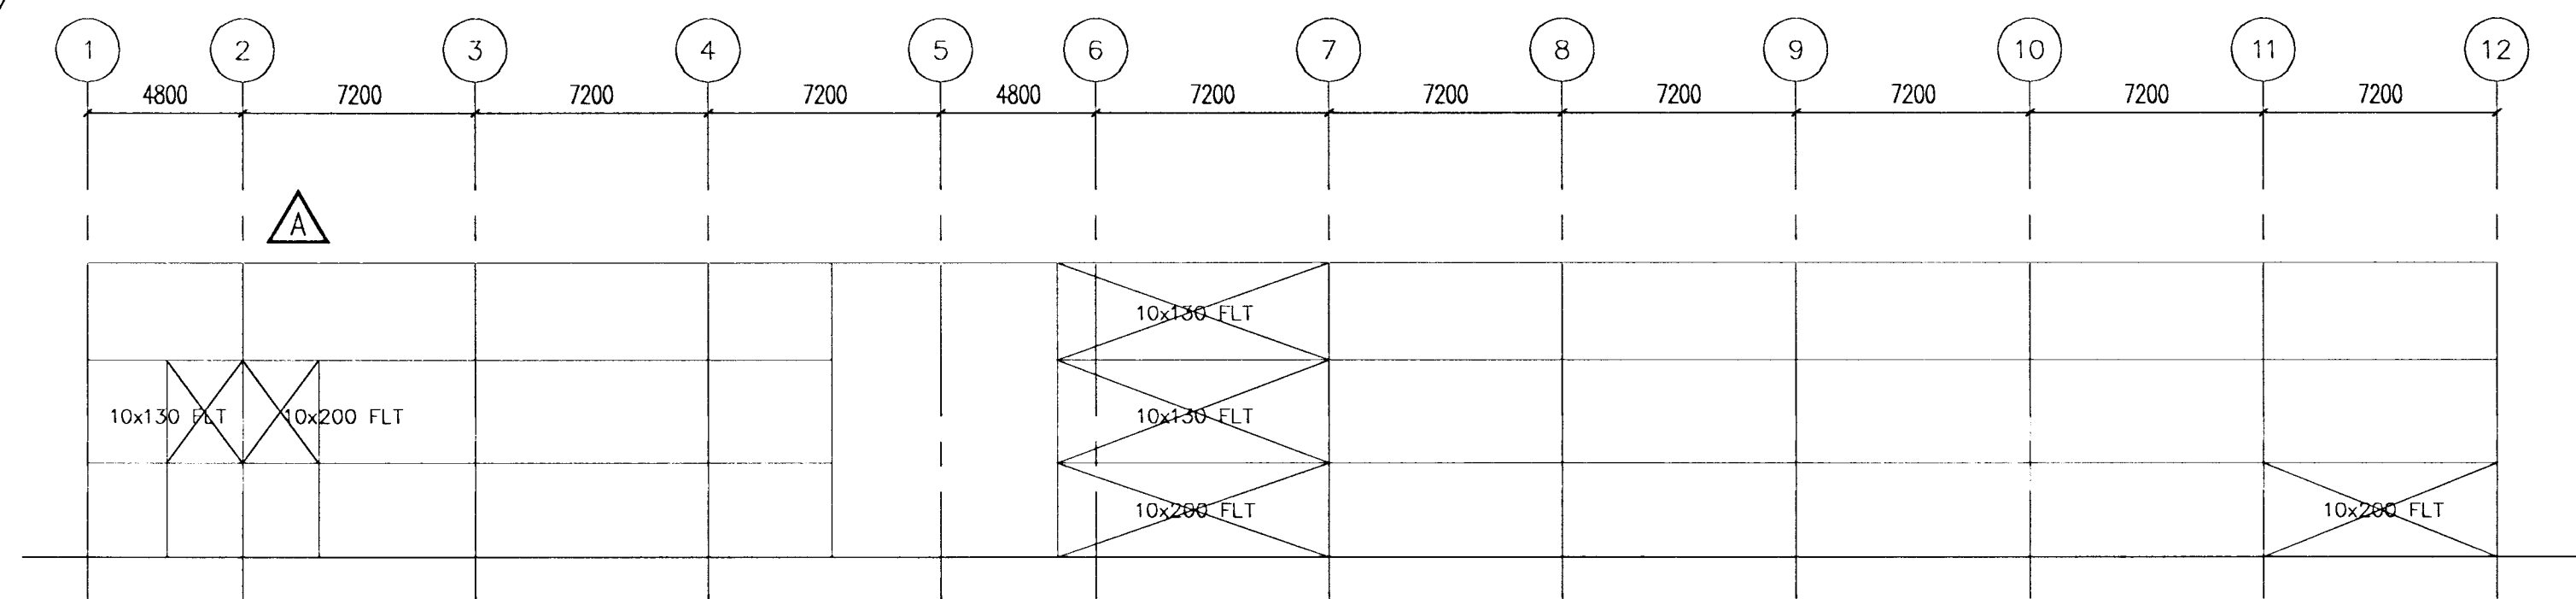


ELEVATION ON G/LINE D

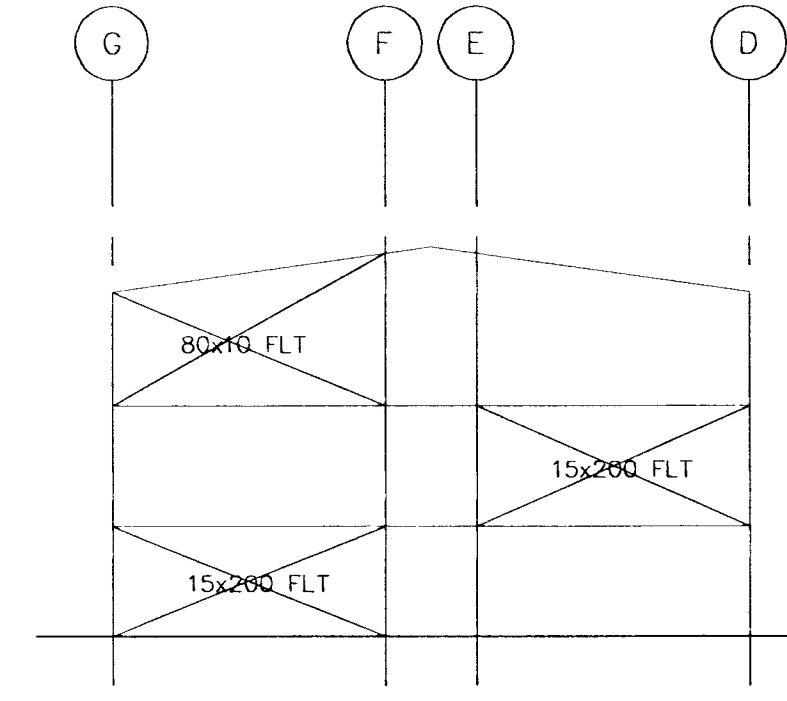


ELEVATION ON G/LINE 1

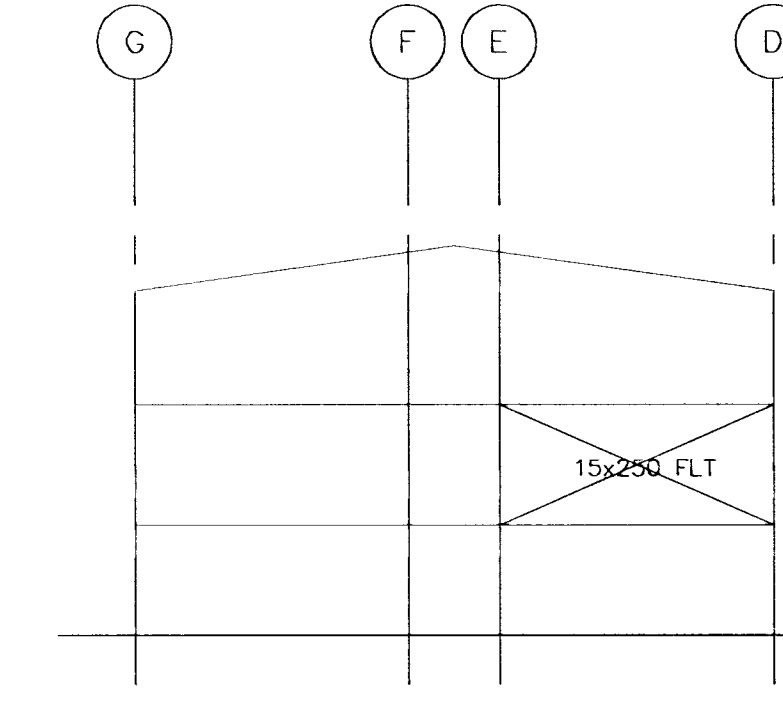


ELEVATION ON G/LINE 8

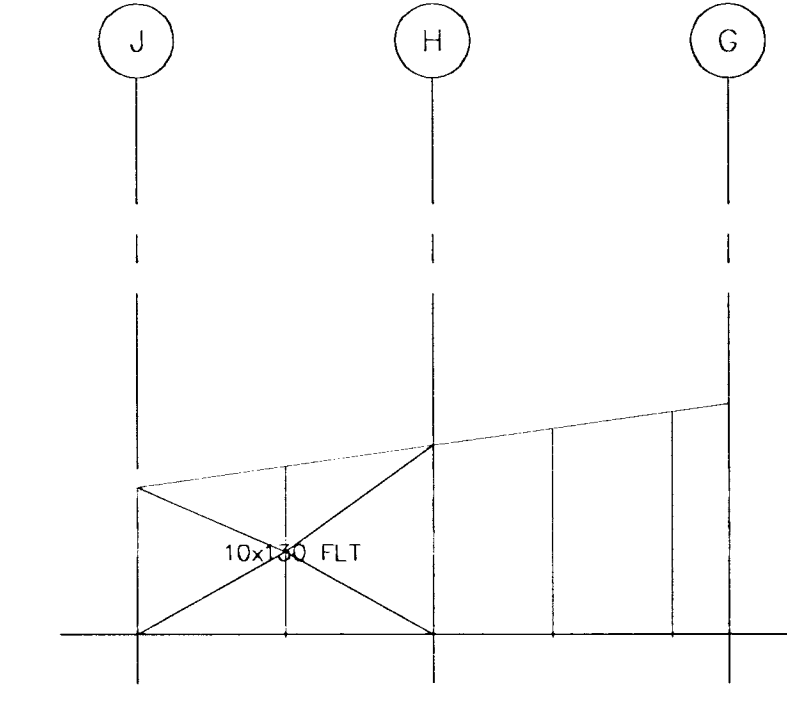


ELEVATION ON G/LINE 7'

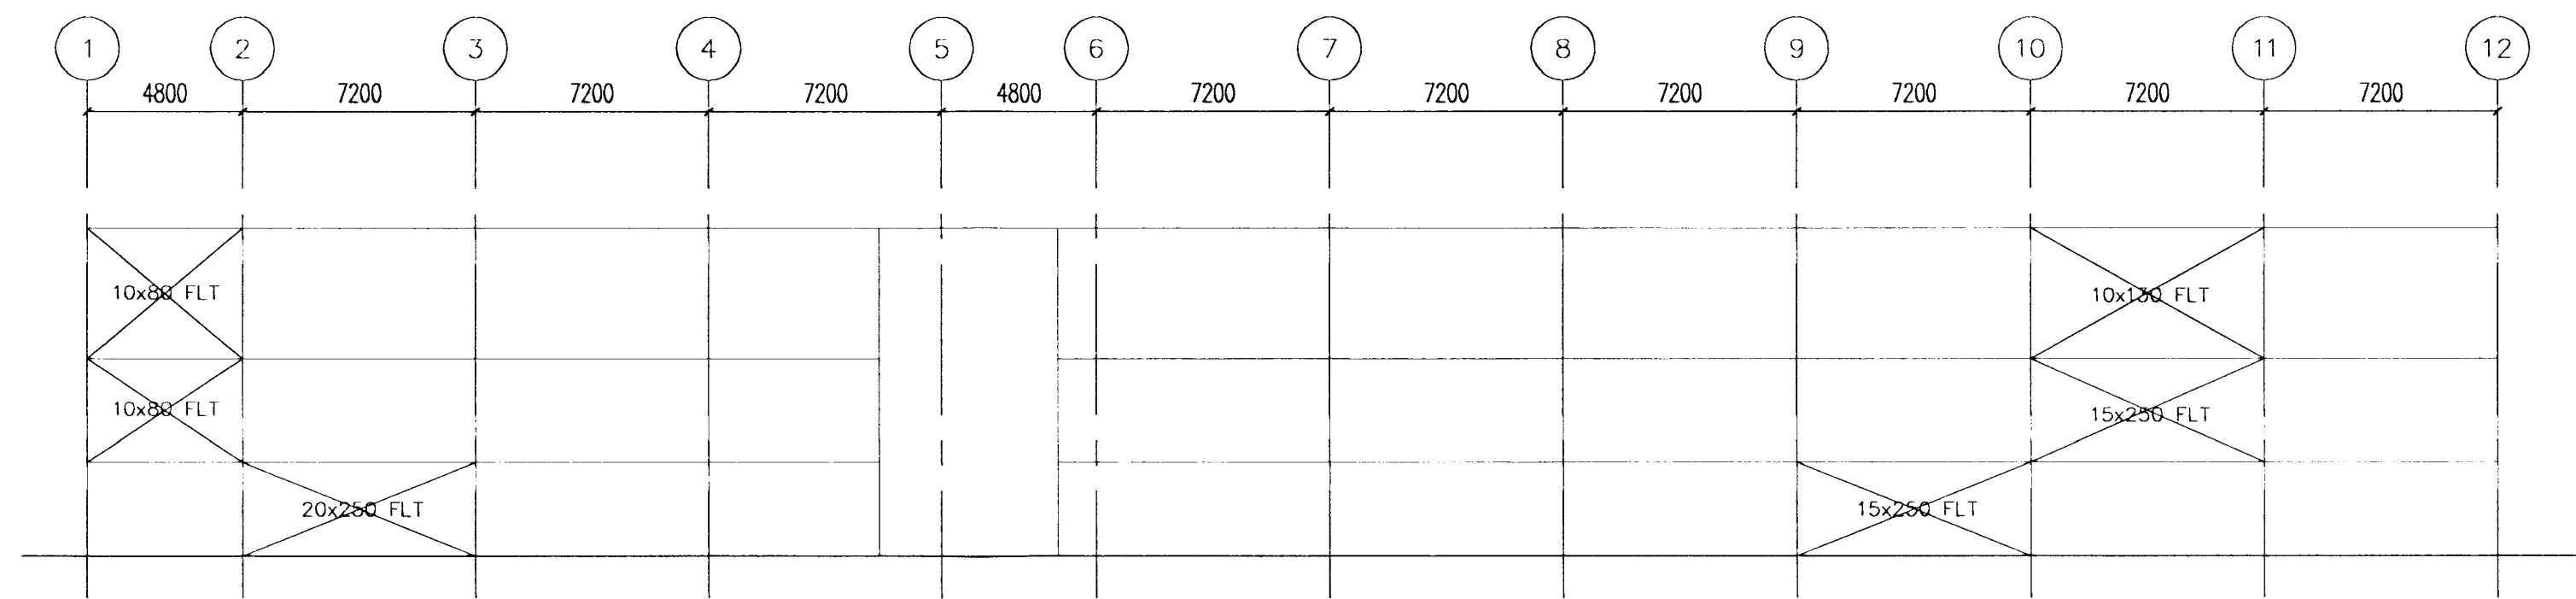


ELEVATION ON G/LINE E

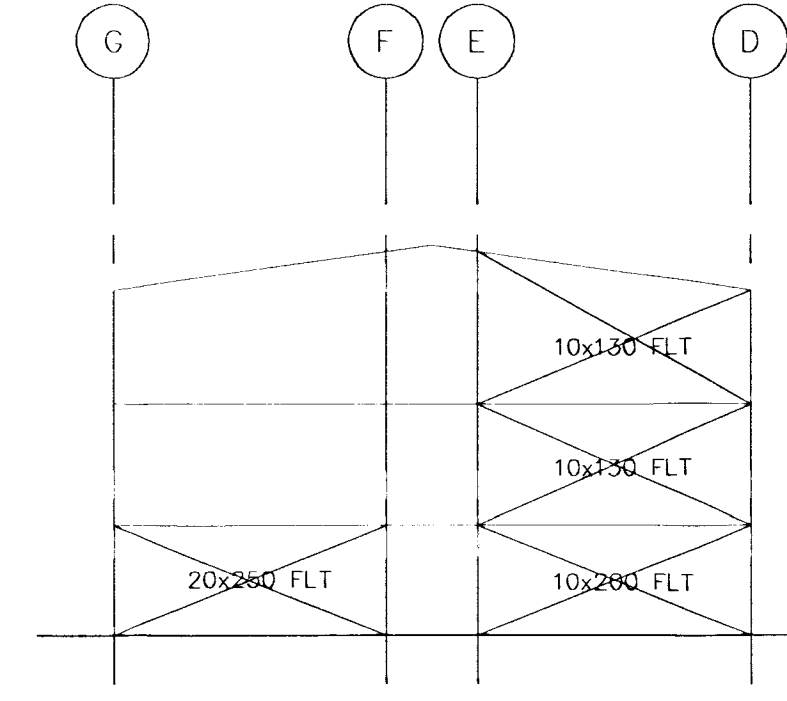


ELEVATION ON G/LINE 4

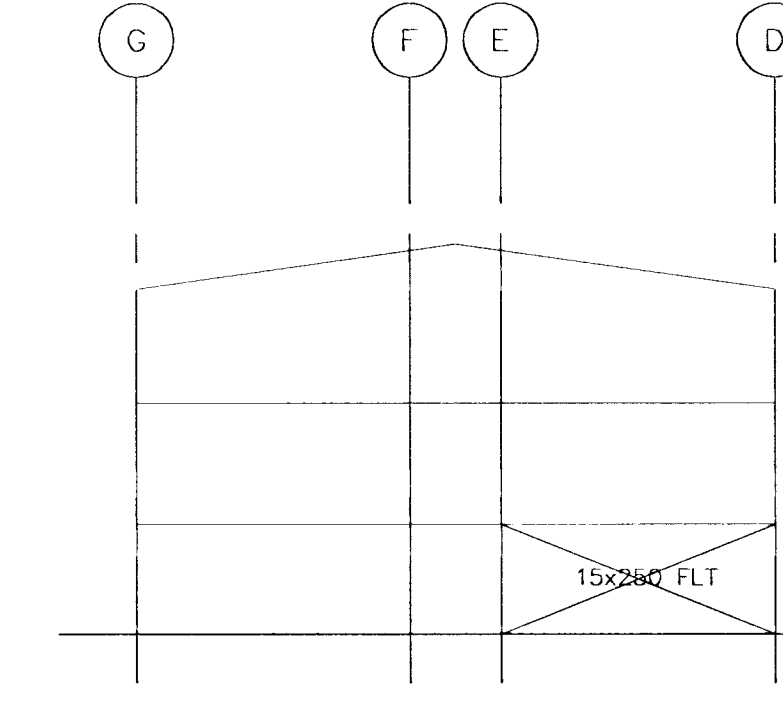


ELEVATION ON G/LINE 9

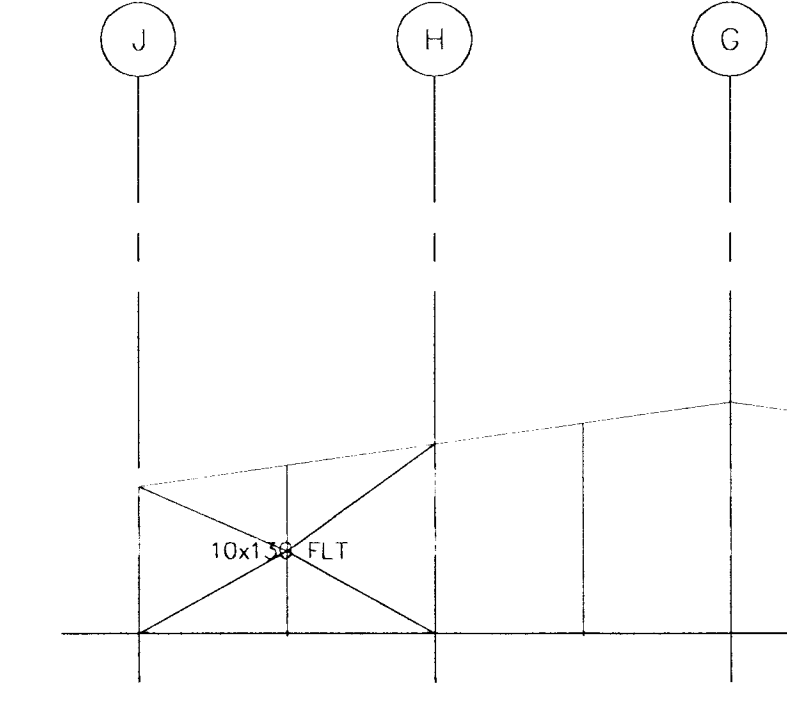


ELEVATION ON G/LINE 13

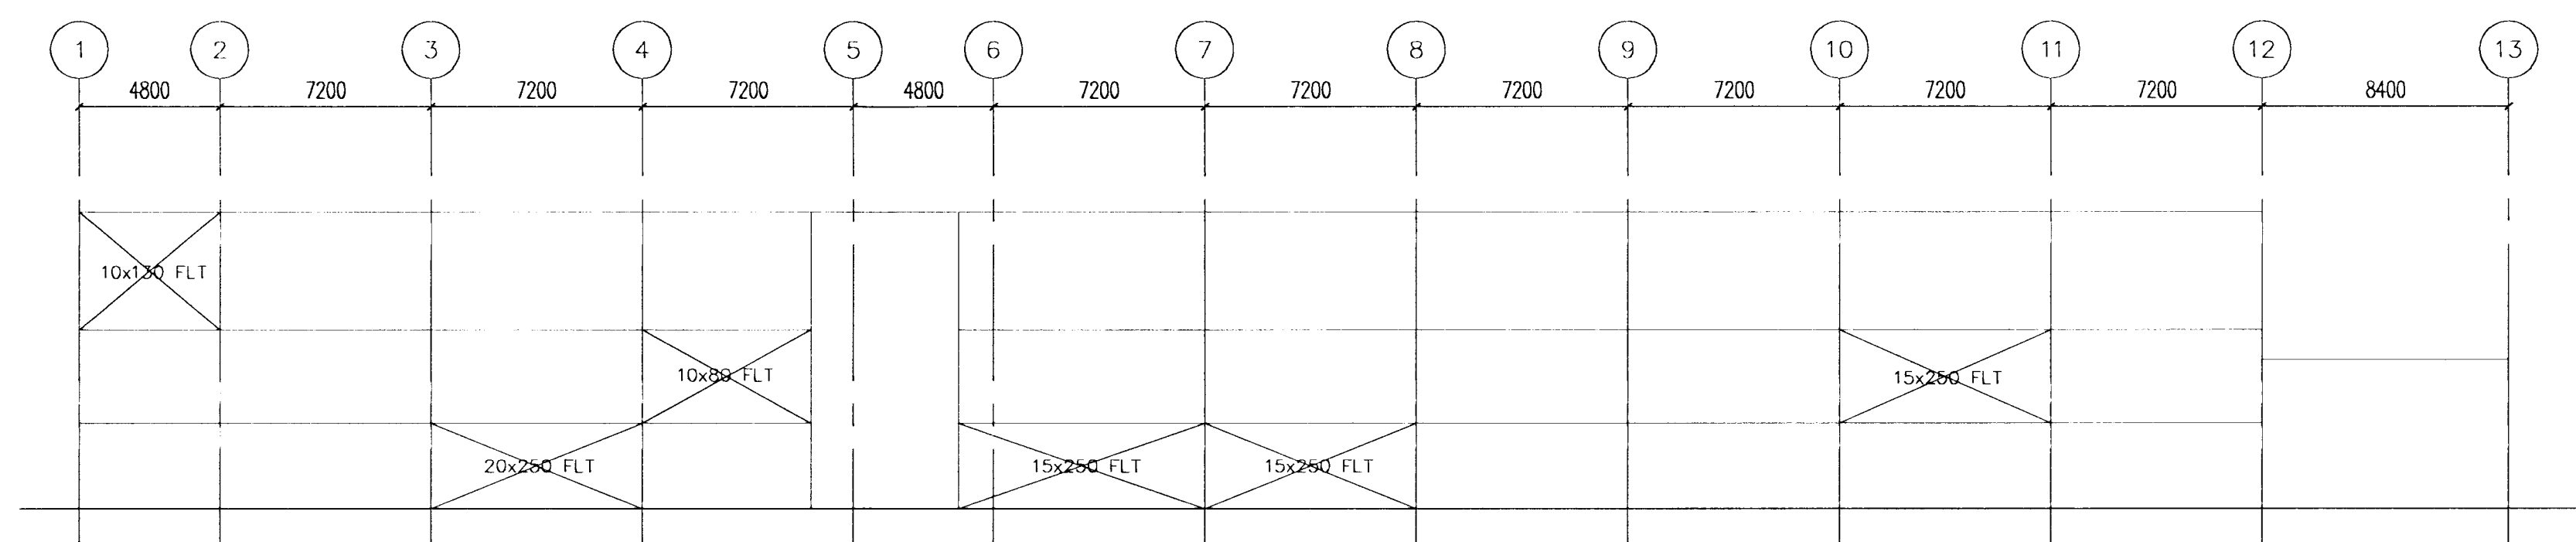


ELEVATION ON G/LINE F

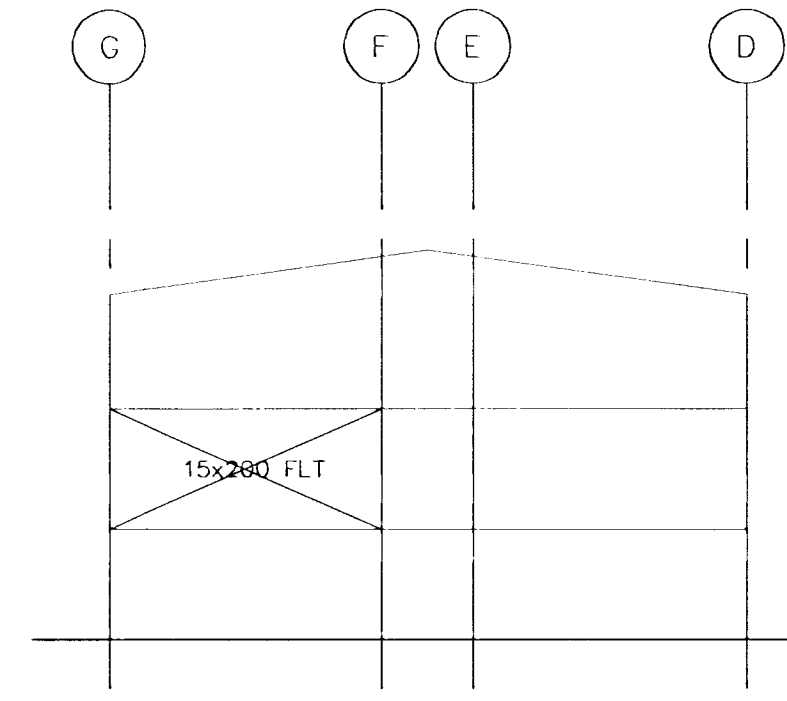


ELEVATION ON STAIR EDGE LINE

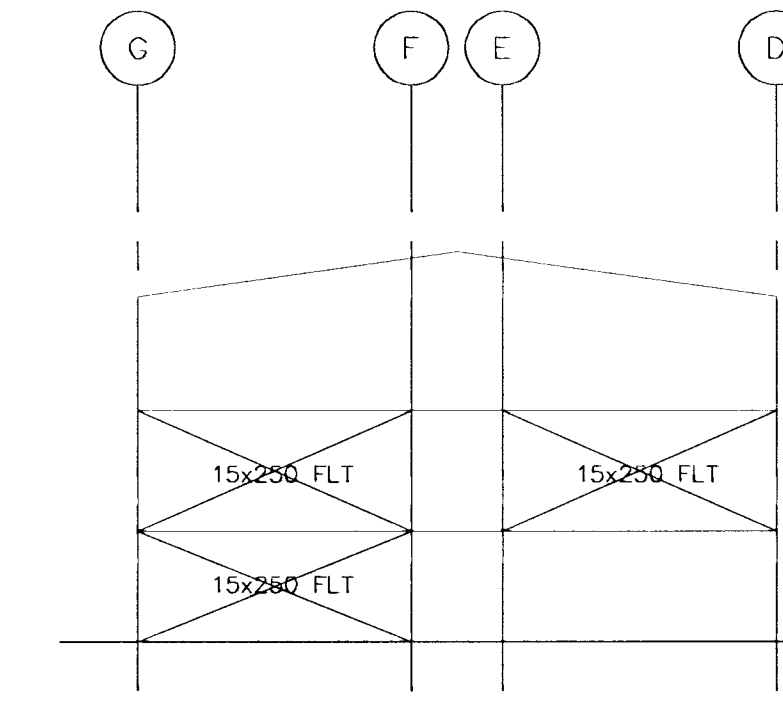


ELEVATION ON G/LINE 10

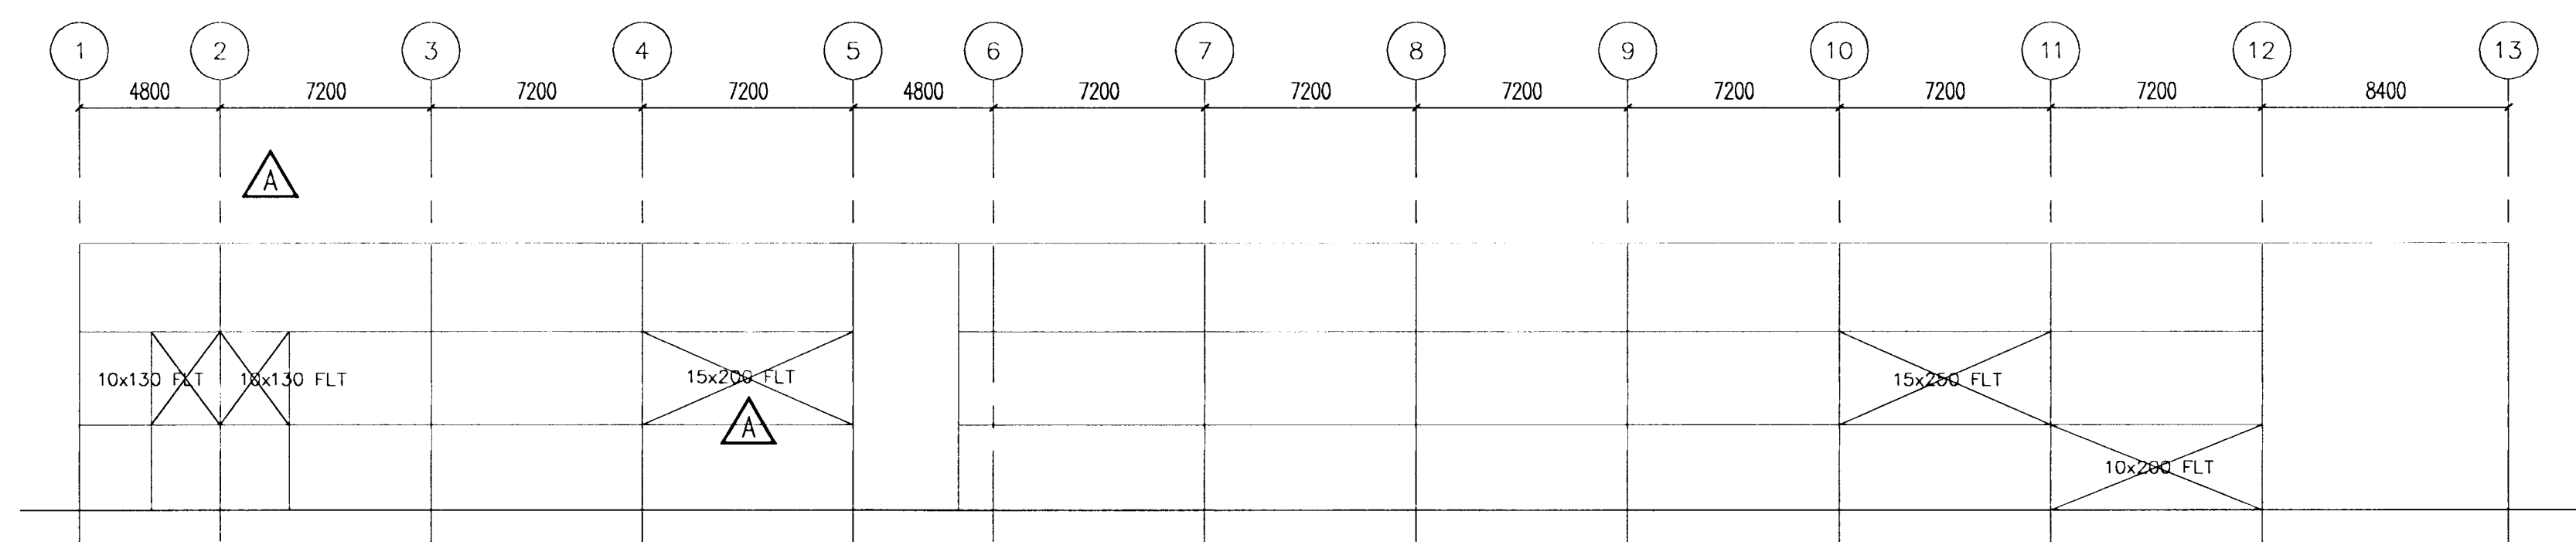


ELEVATION ON G/LINE G

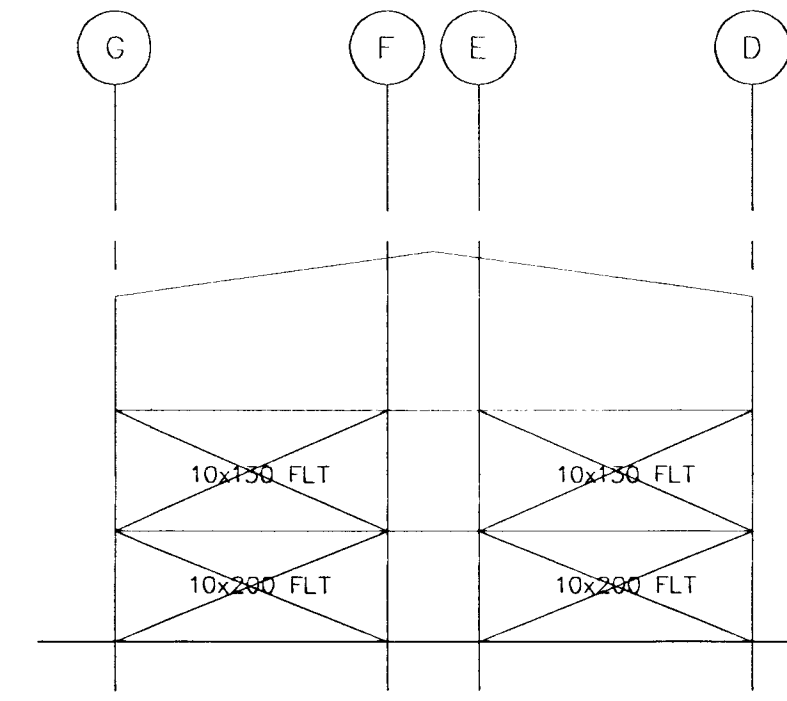


ELEVATION ON G/LINE 5'

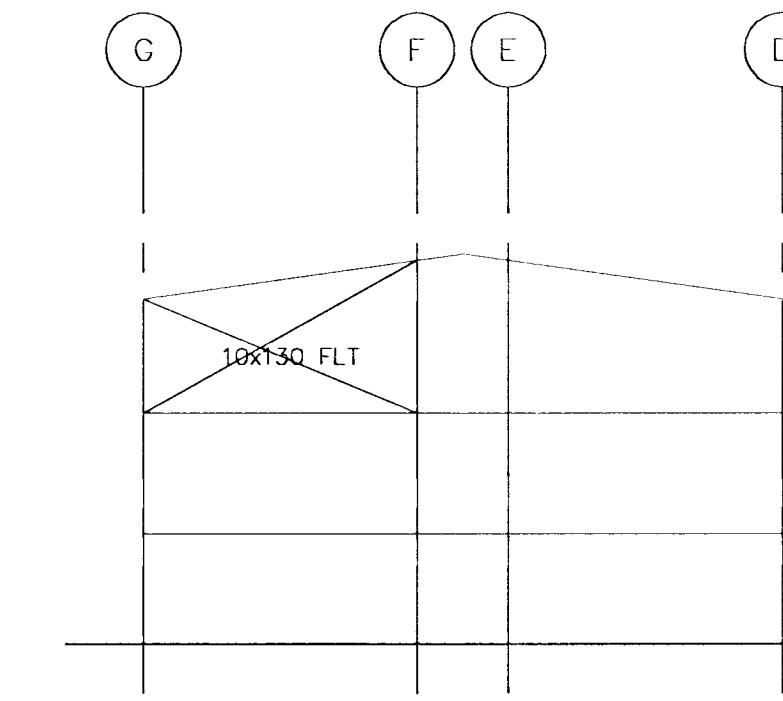


ELEVATION ON G/LINE 11

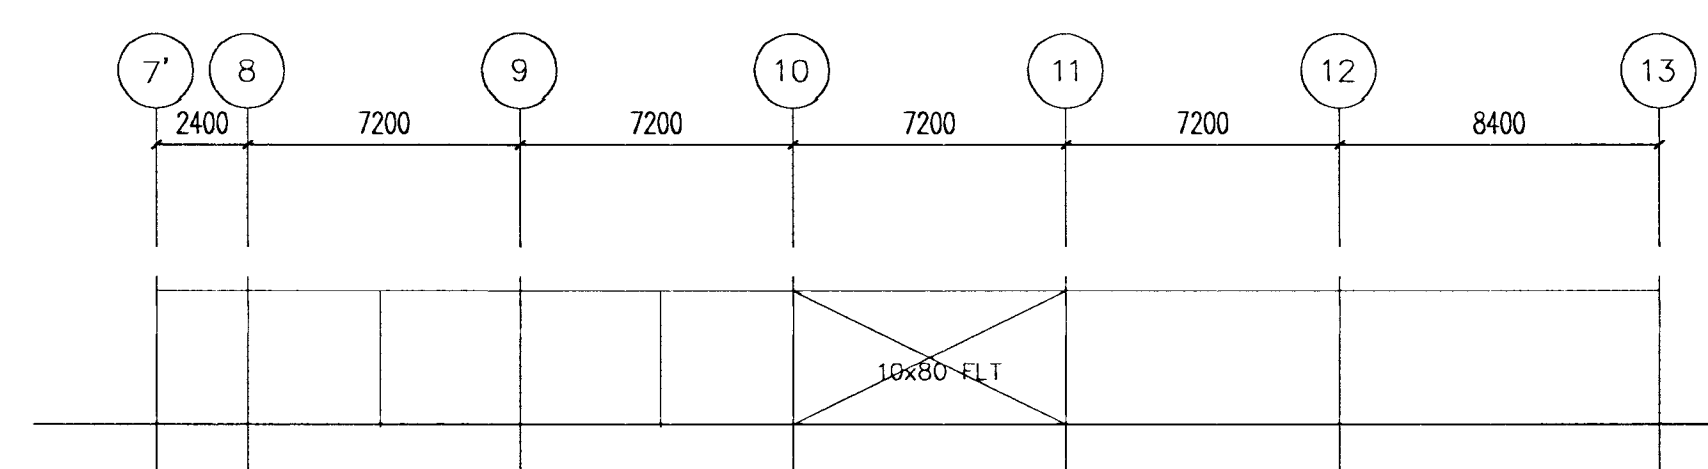

ELEVATION ON G/LINE J

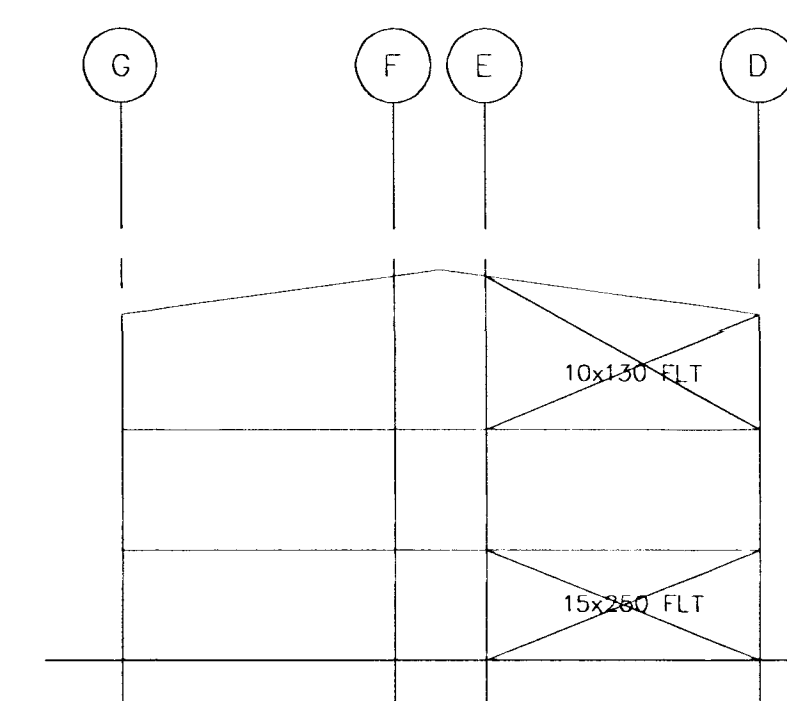

ELEVATION ON G/LINE 7

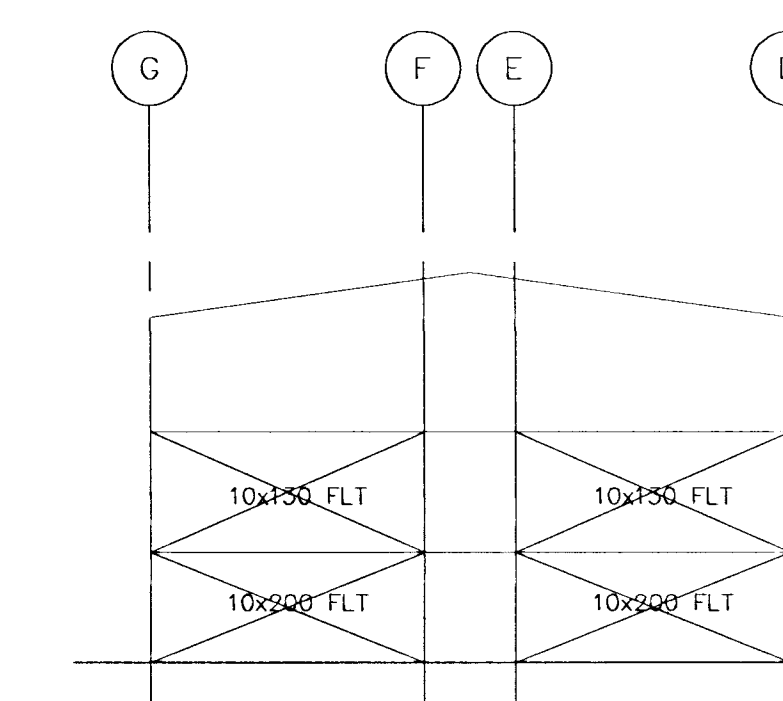

ELEVATION ON G/LINE 12

D			
C			
B	12.3.99	SRC	Posts Added To Grid Lines 7' & 13
A	23.2.99	SRC	Intermediate Posts Between G/Lines 1-3 From 2nd Floor To Roof Lvl Removed & Bracing Revd
REV	DATE	DRAWN	REVISION.

ATLAS STRUCTURES Ltd.
 ATLAS WARD STRUCTURES
 SHERBURN, MALTON,
 NORTH YORKS.
 ENGLAND, YO17 8PZ
 Tel: 01944 710421
 Telefax: 01944 710590

THIS DRAWING IS THE PROPERTY OF ATLAS WARD STRUCTURES AND MUST NOT BE COPIED OR REPRODUCED EITHER IN WHOLE OR PART WITHOUT WRITTEN PERMISSION.

PROJECT: FORMACO ISTAK SCHOOL ICELAND		SCALE: 1:250	TEAM.
DRAWING TITLE: ELEVATIONS SHOWING VERTICAL BRACING		QUOTE NO./PROJECT NO. N/A	
DRAWN SRC		DATE 18.02.99	CHECKED DATE
DRAWING NO. 006		CONTRACT NO. 19007	REV. B