



TOLERANCES ARE TO 0. A. DO NOT SCALE. WORK TO FIGURED DIMENSIONS ONLY. IF IN DOUBT ASK!


A1

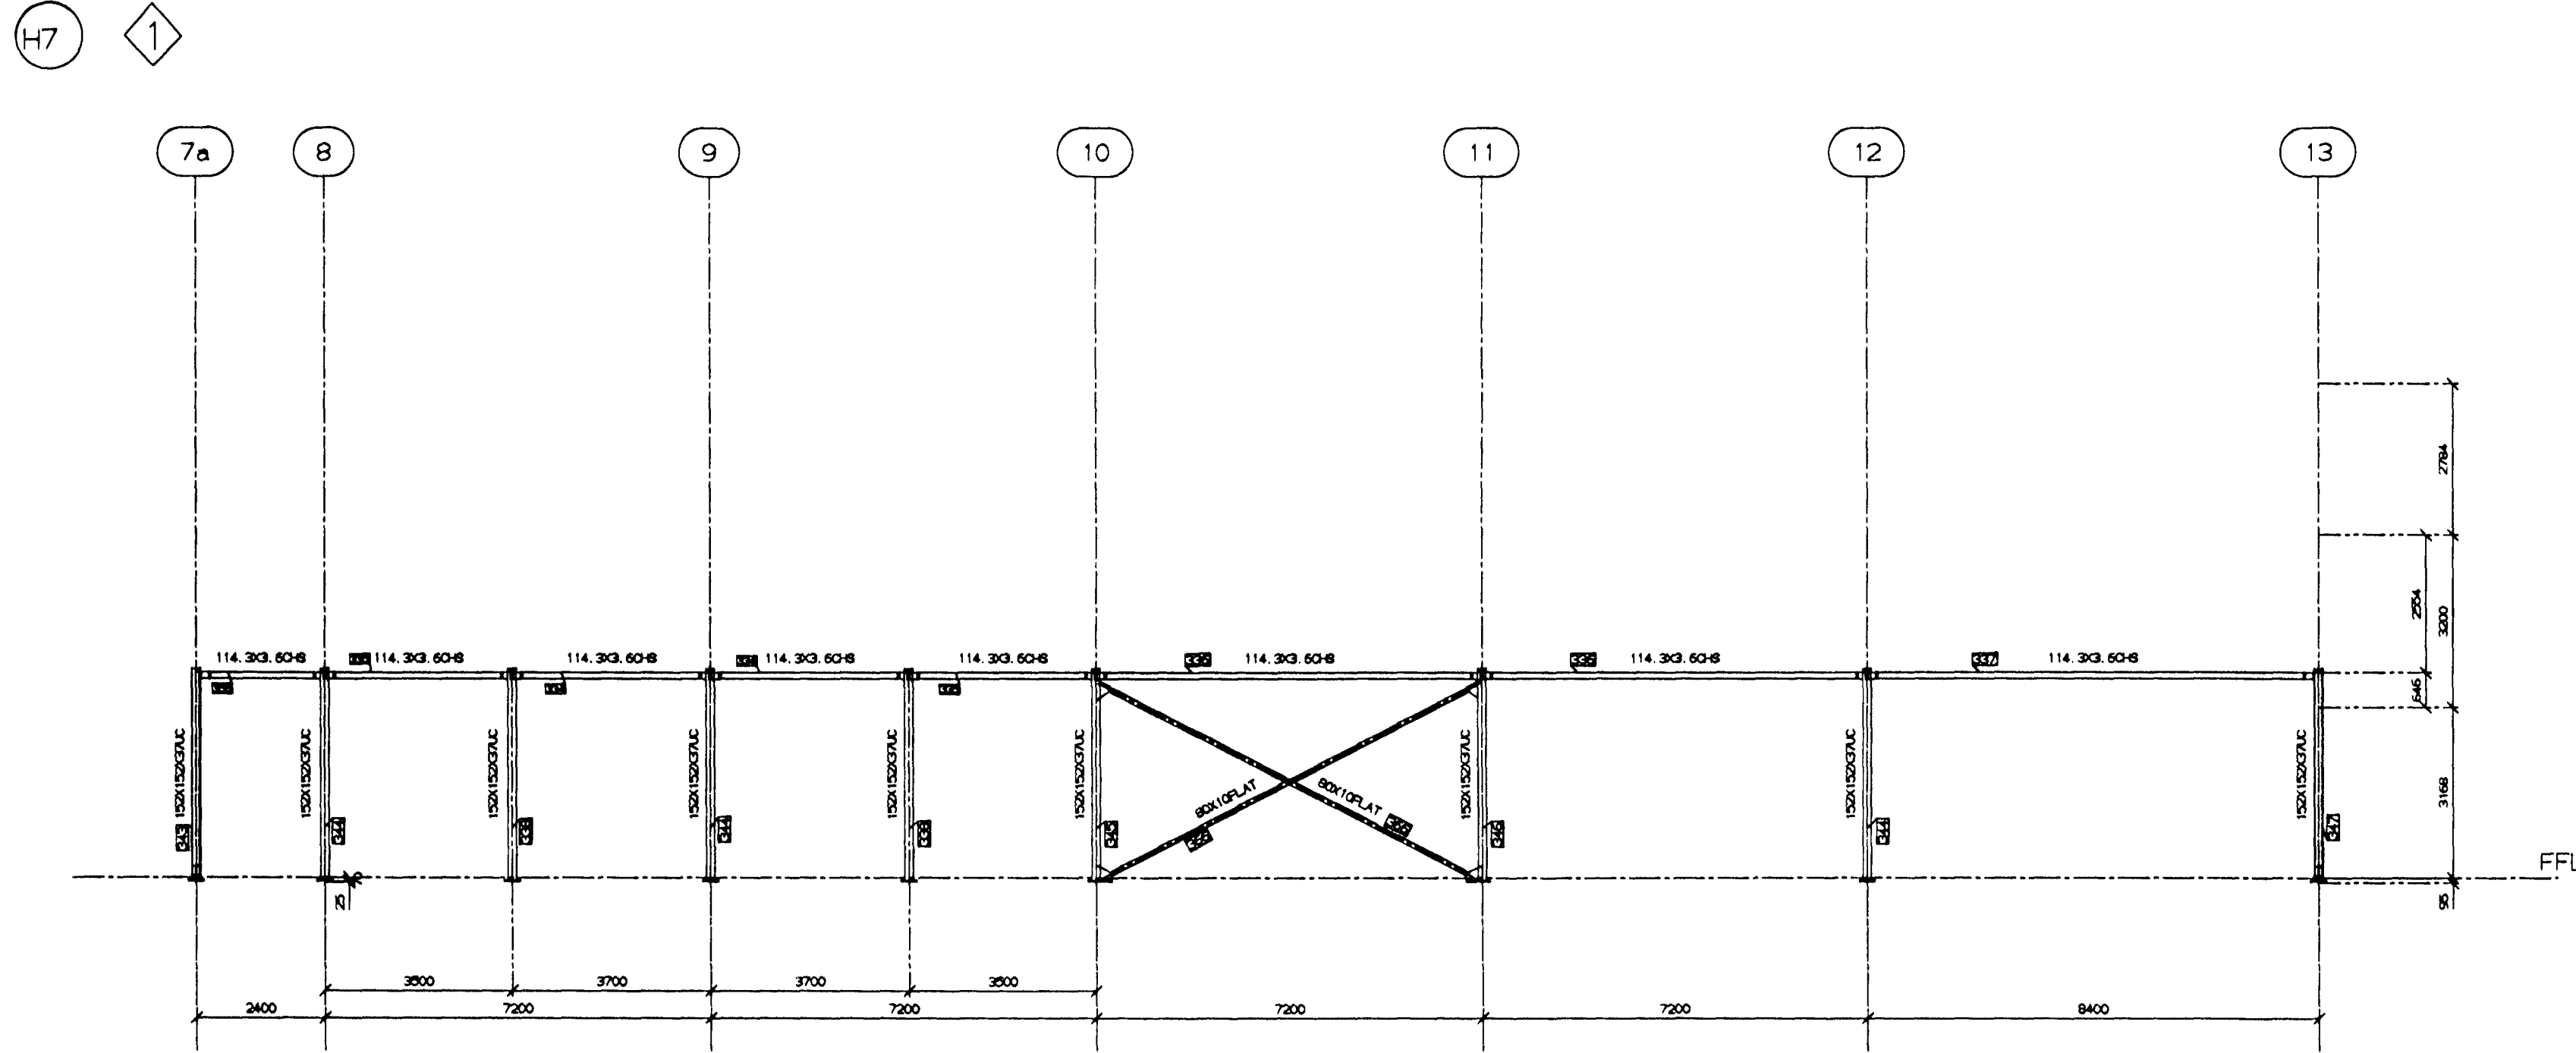

ELEV. ON GRID J

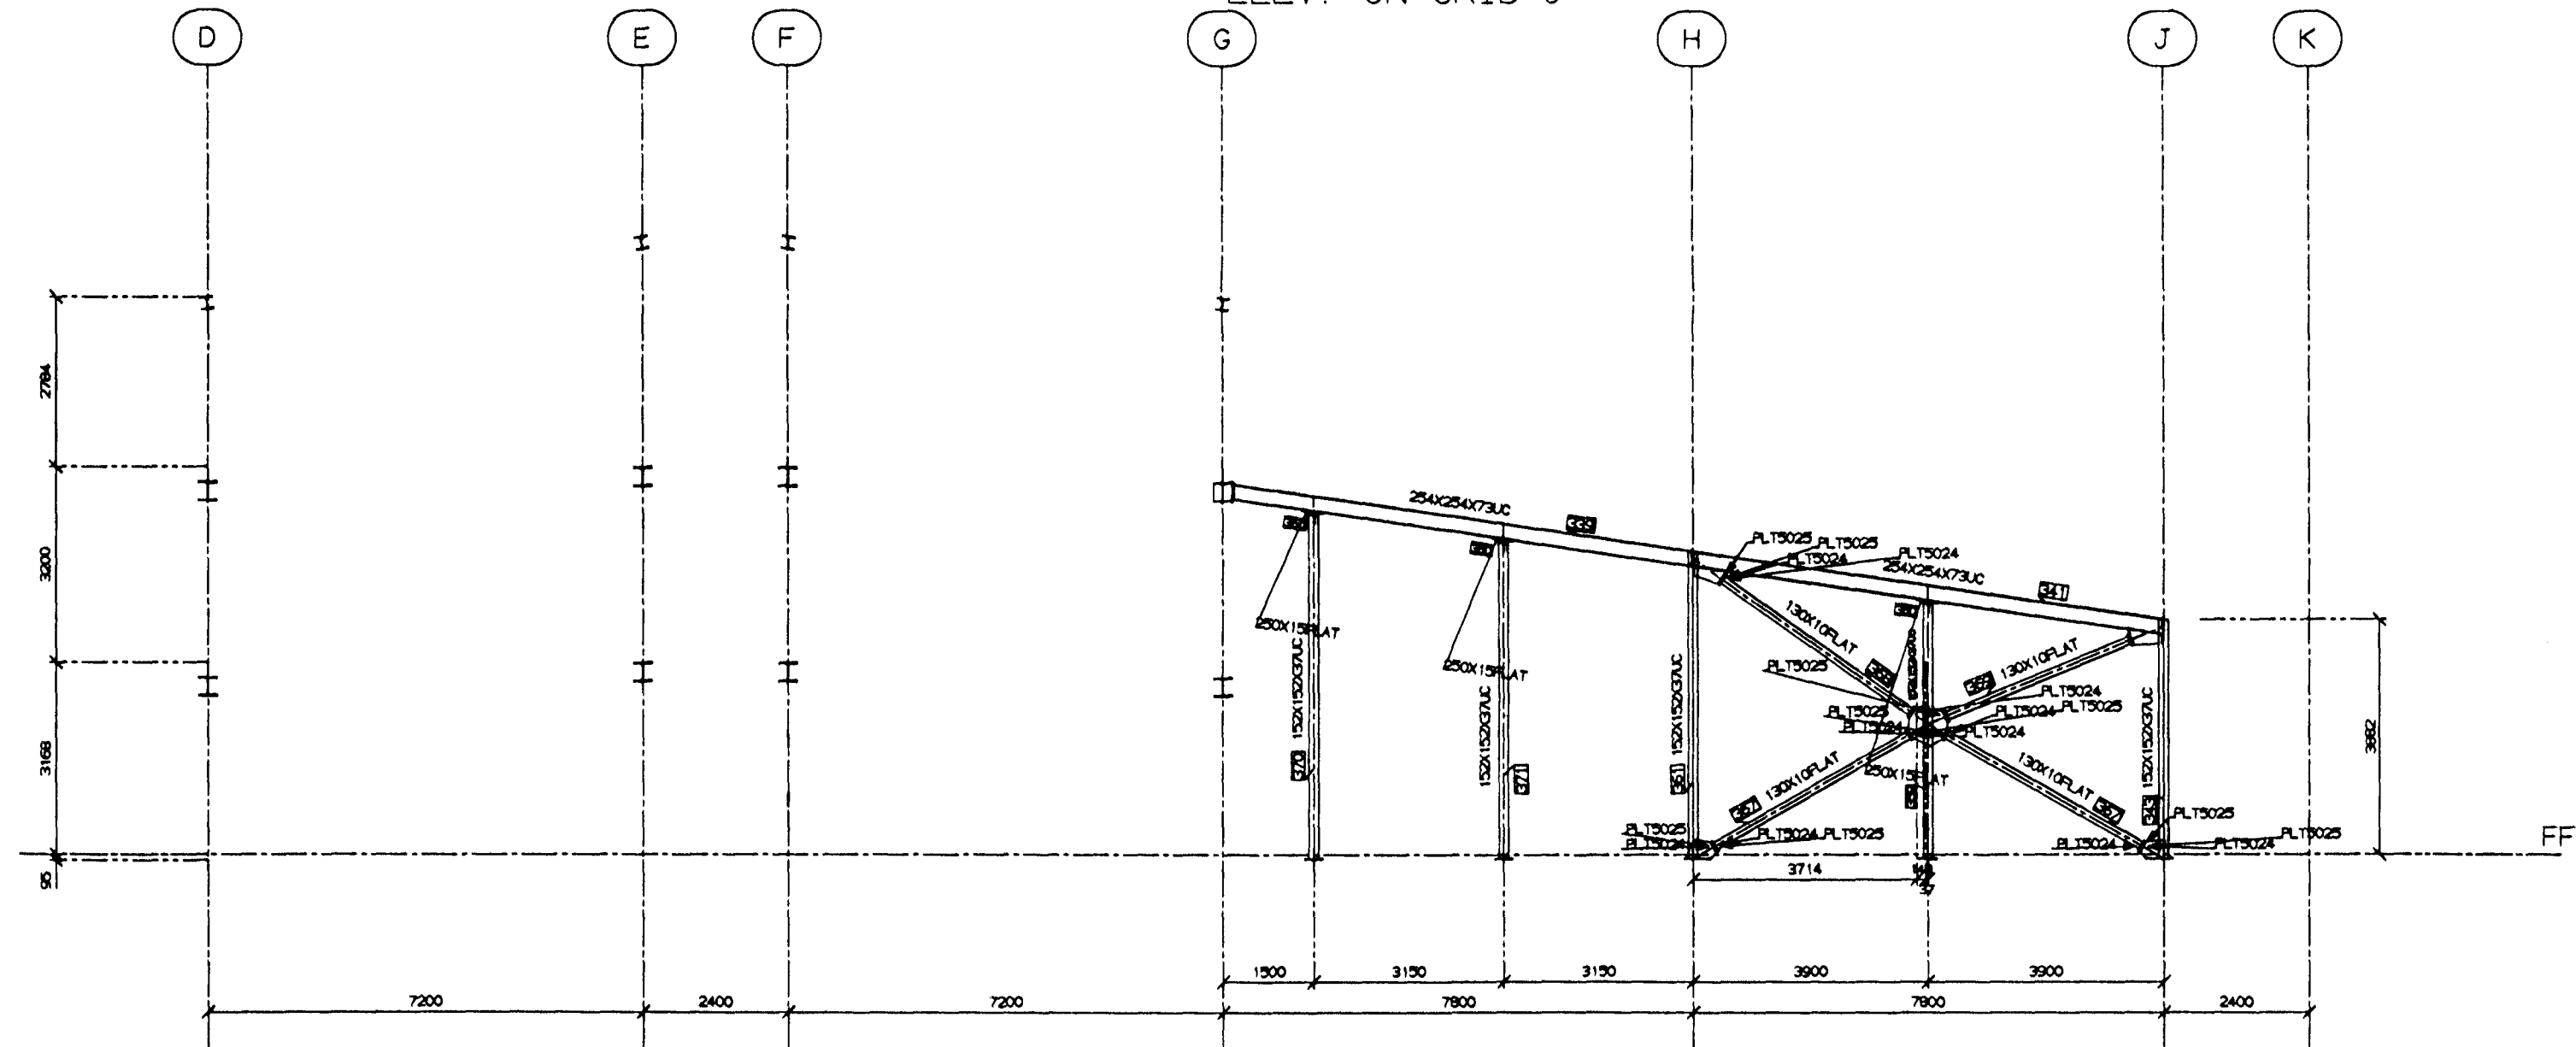

ELEV. ON GRID 7A

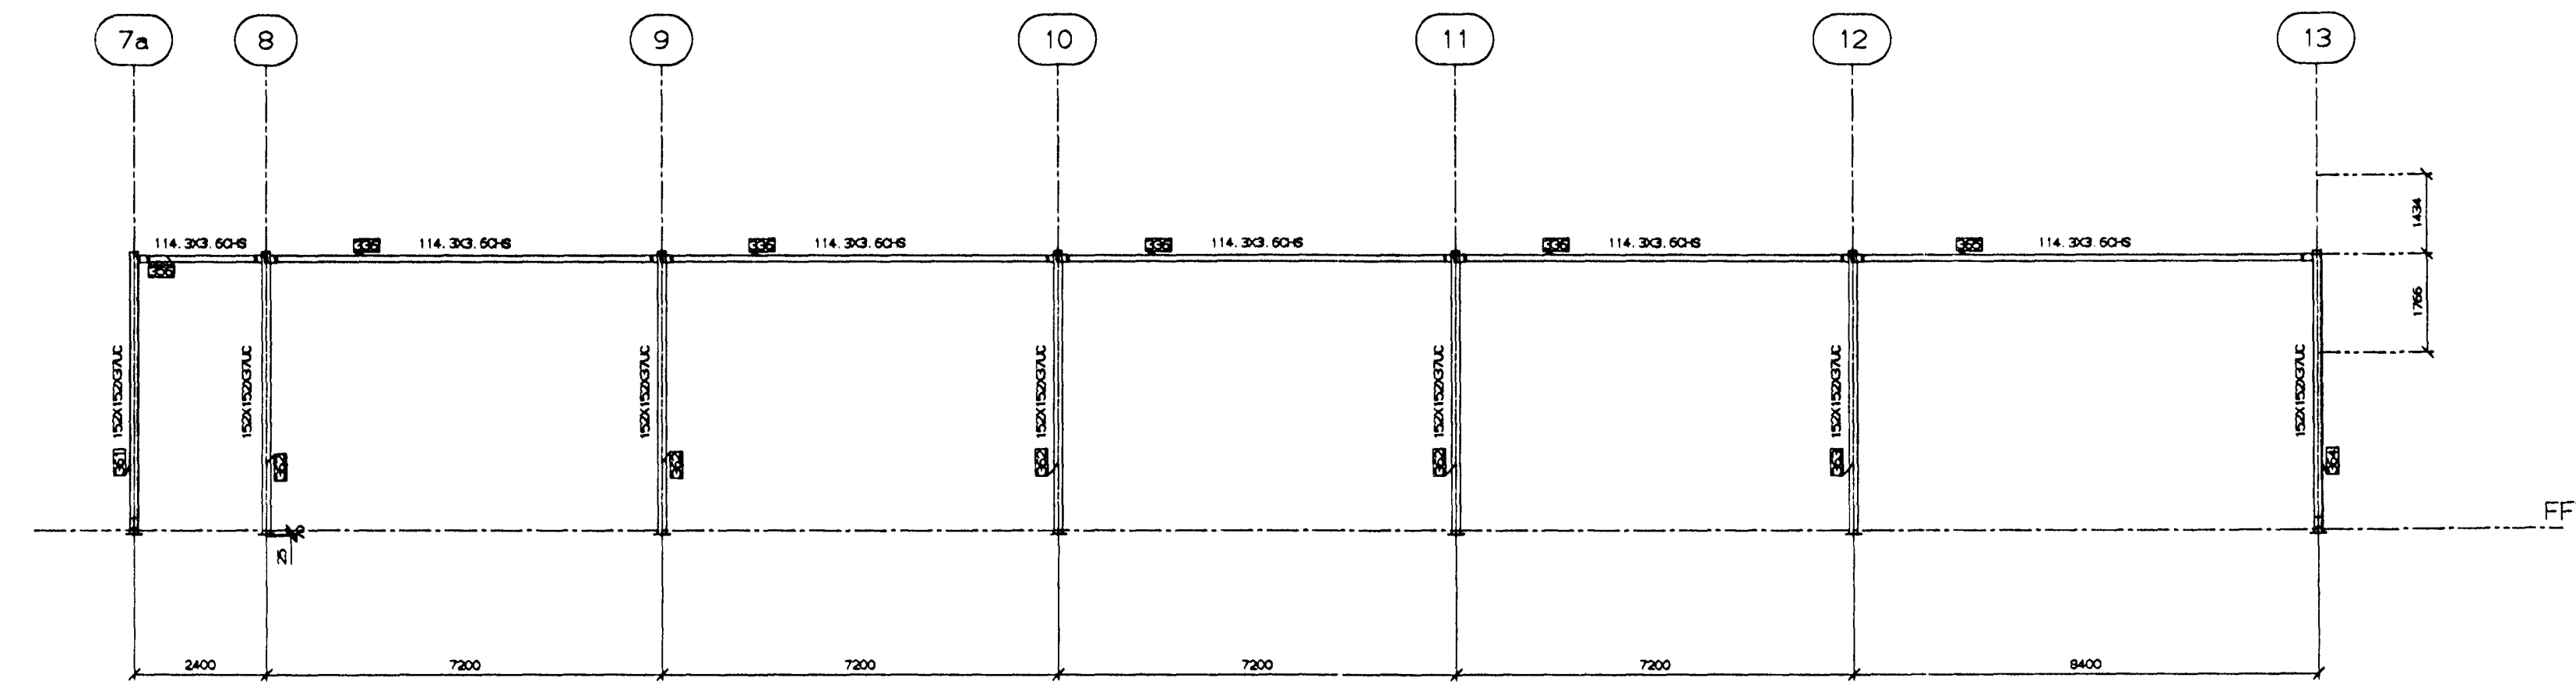

ELEV. ON GRID H

PAINT SPEC : WR95 - EPOXY ZINC RICH PRIMER

Handwritten signature and date: 13.04.1999

VBV Verkeðlistofa Bjarna Viðarssonar ehf <small>Síðumúla 20, 108 Rík, sími 588 62 88, fax 588 08 68</small>		IÐNSKÓLINN I HAFNARFIRÐI FLATAHRAUNI 12			
Samþykkt: <i>[Signature]</i> 13.04.1999		BURÐARVIRKI STÁLVRKI			
Verknr. ISKH		Dags. 13.04.1999			
REV	DATE	DESCRIPTION	REV	DATE	DESCRIPTION
CLIENT: FORMACO - VBV		CONTRACT No 19007		DRG No.	REV.
DRAWN No 1		DATE	CHECKED	DATE	GA10
29/03/99					