




H7 1

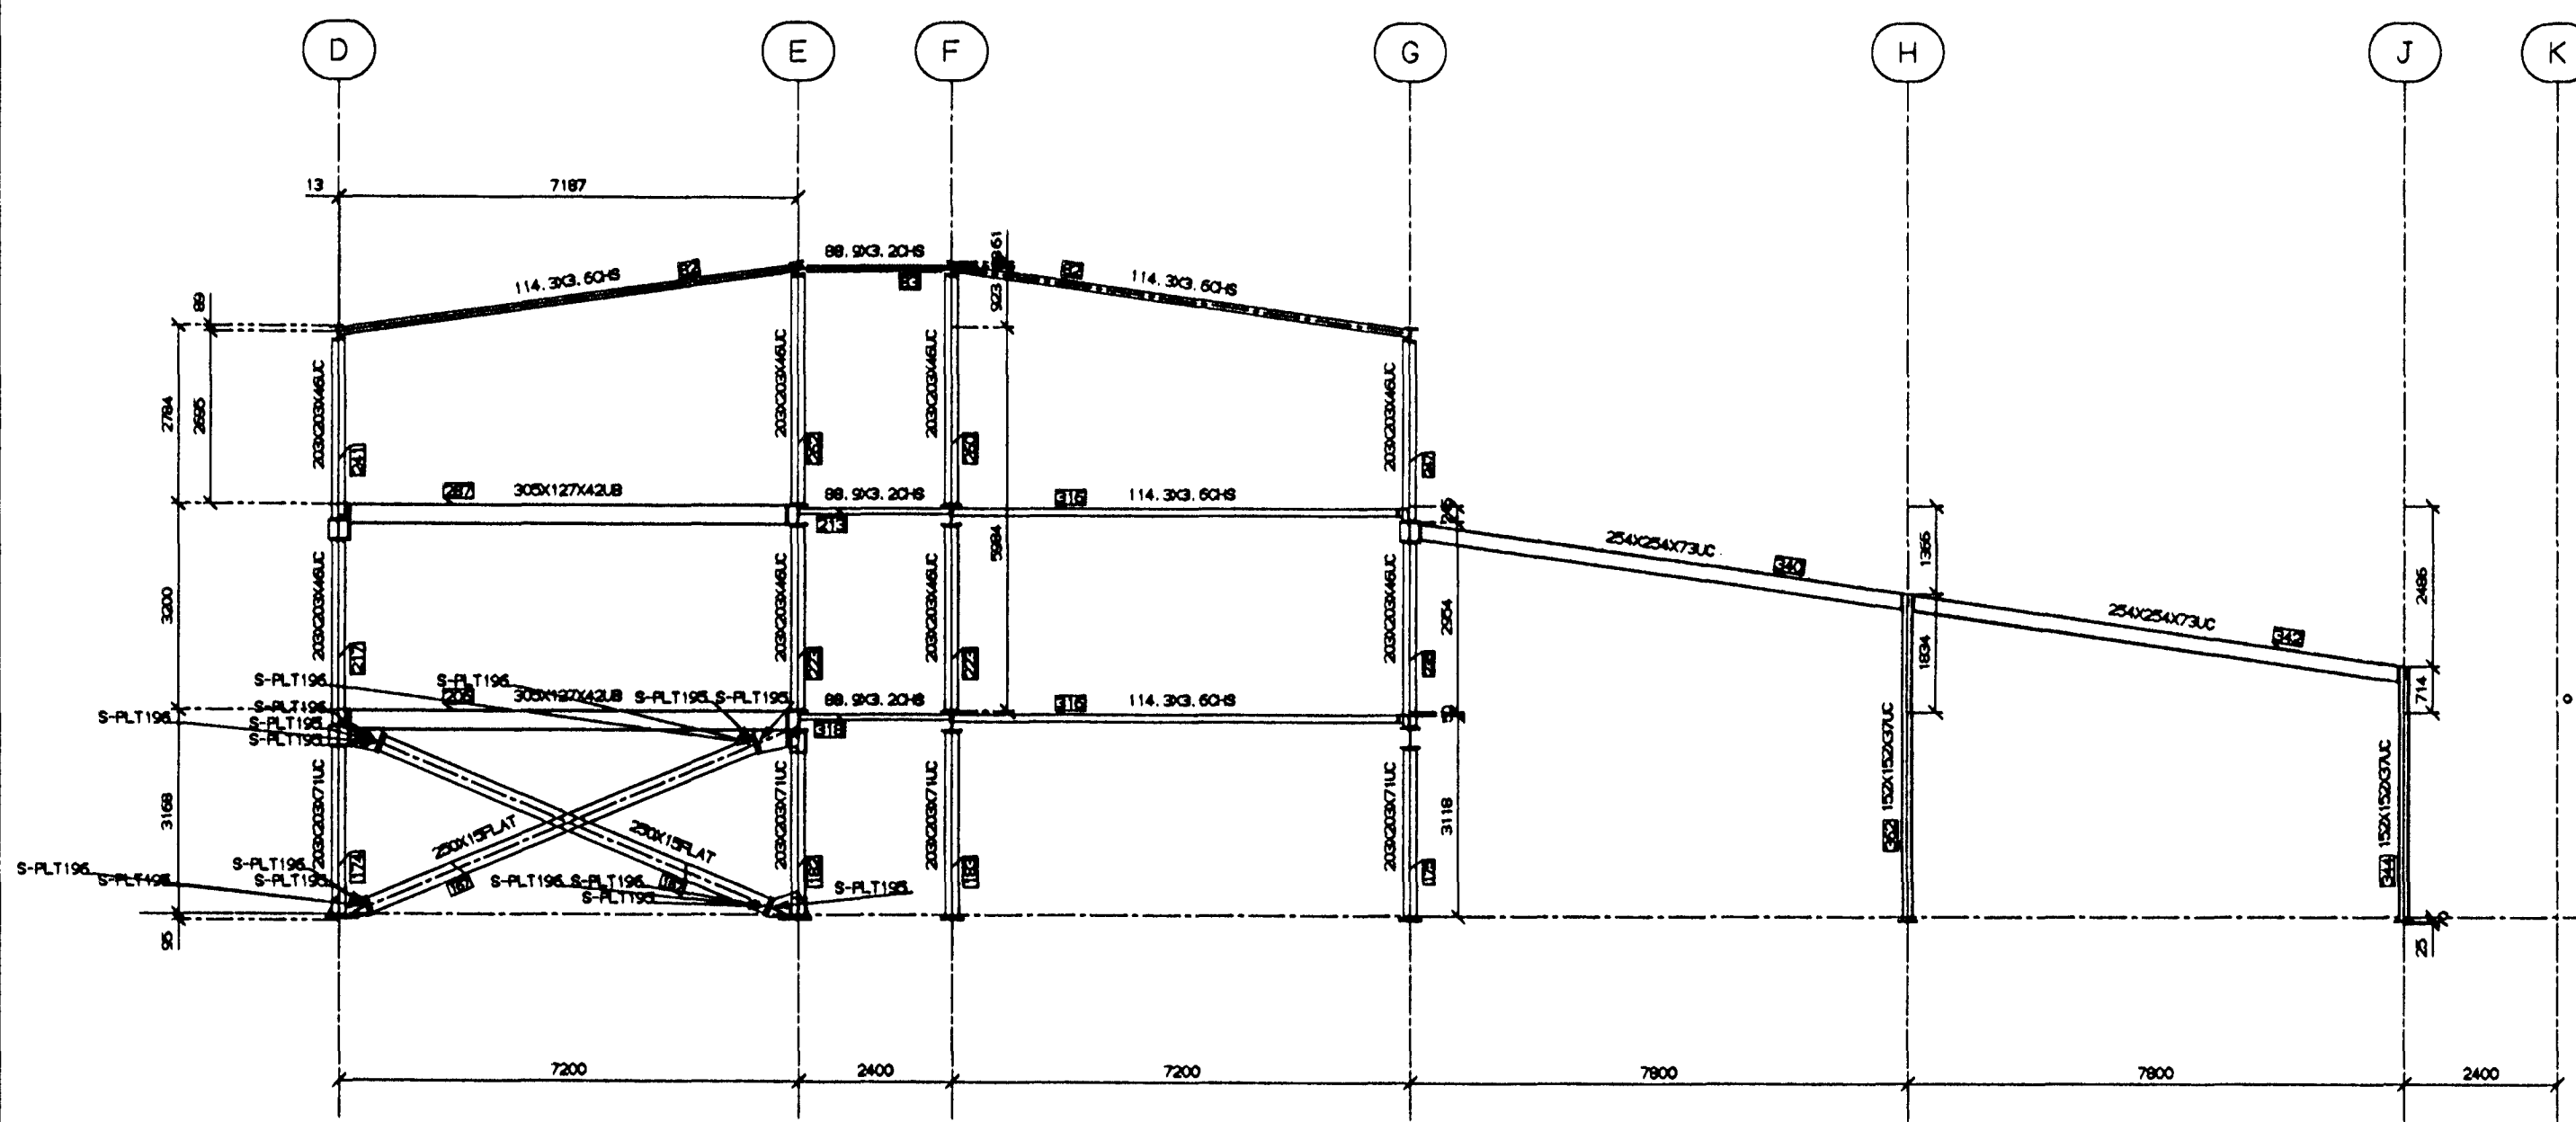


ELEV. ON GRID 9

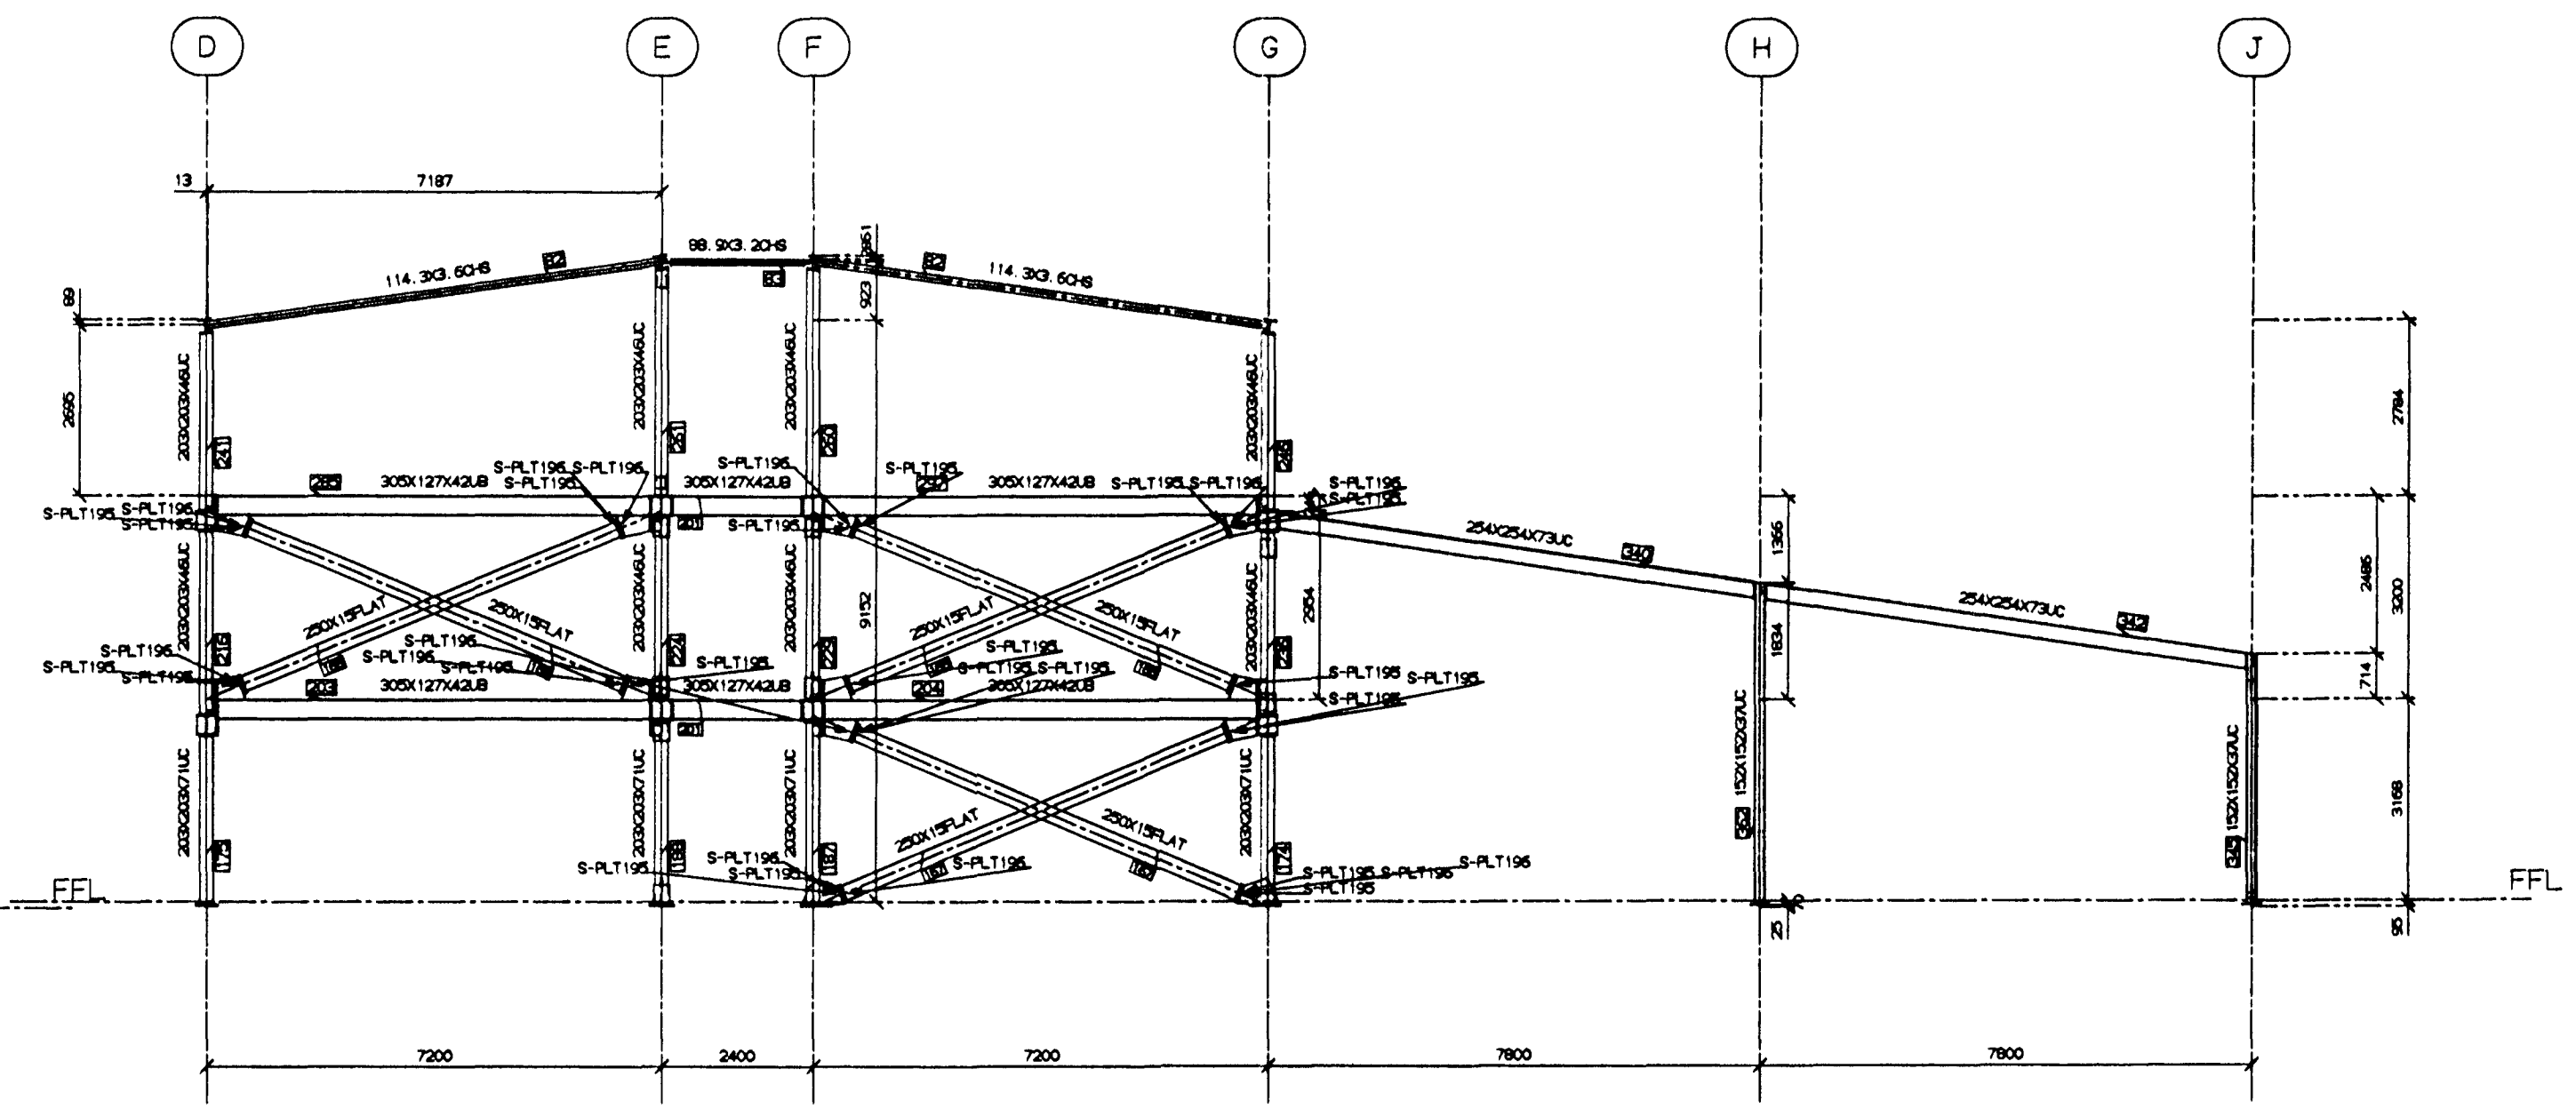

ELEV. ON GRID 10

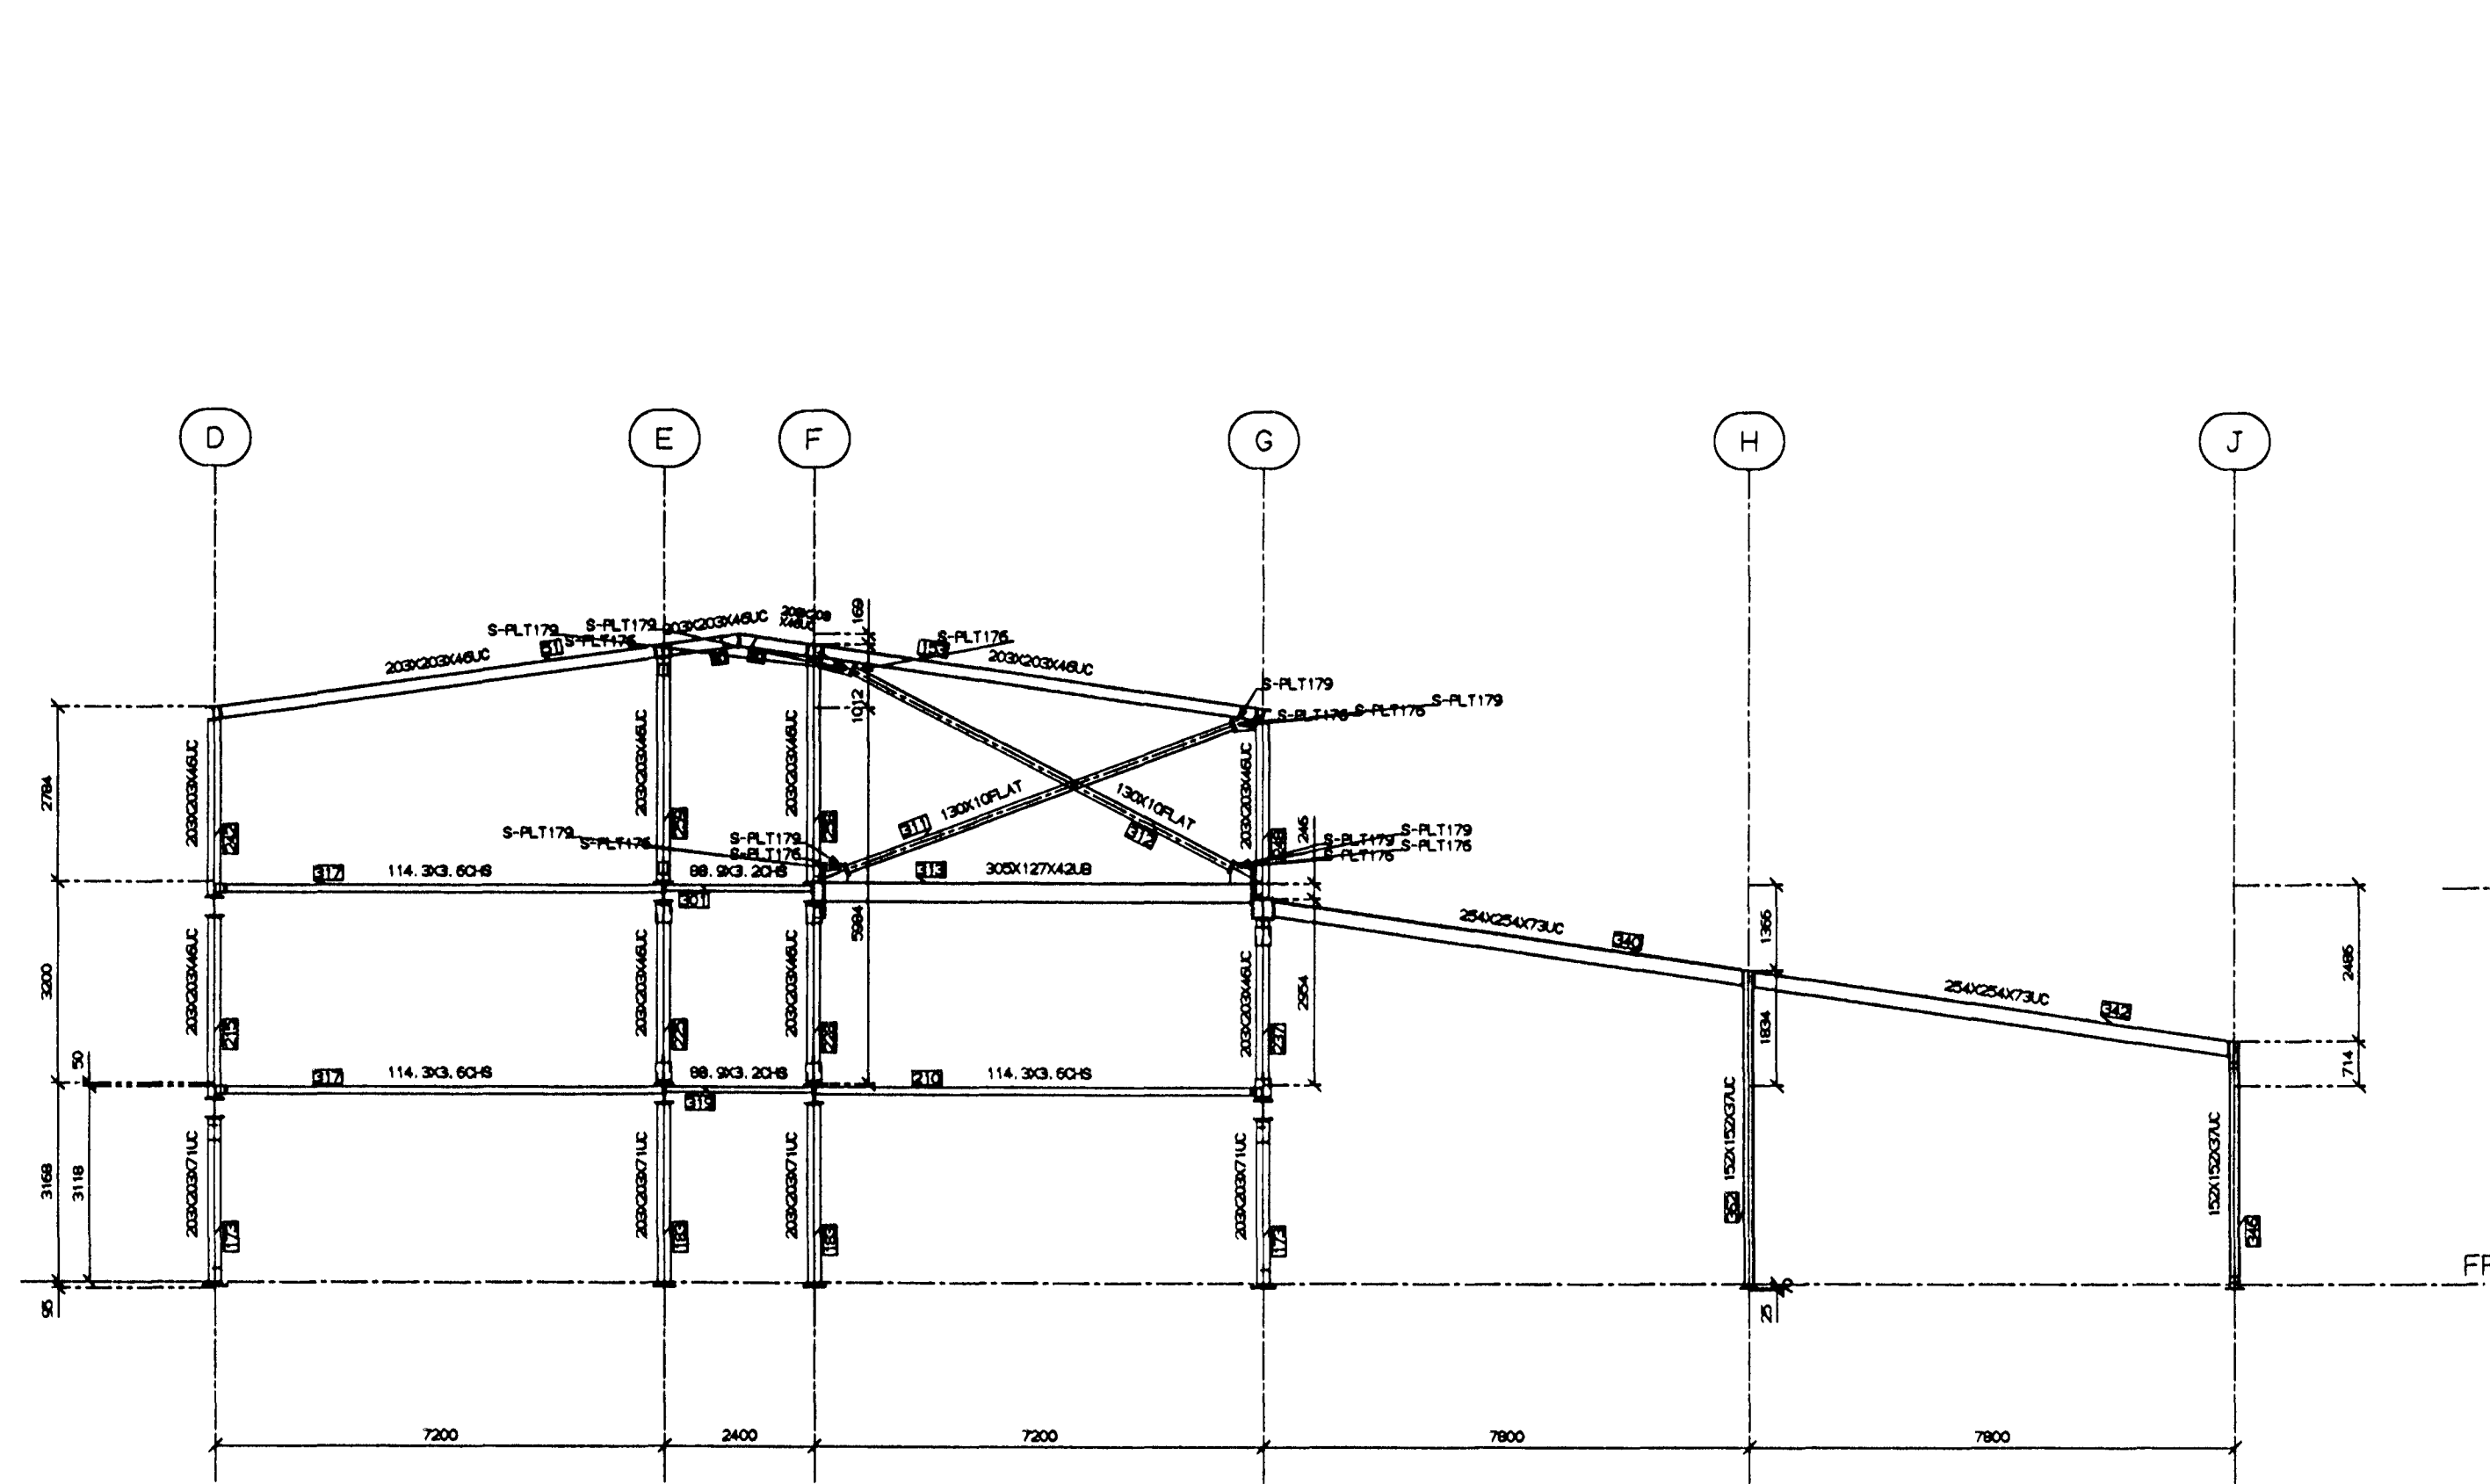

ELEV. ON GRID 11.

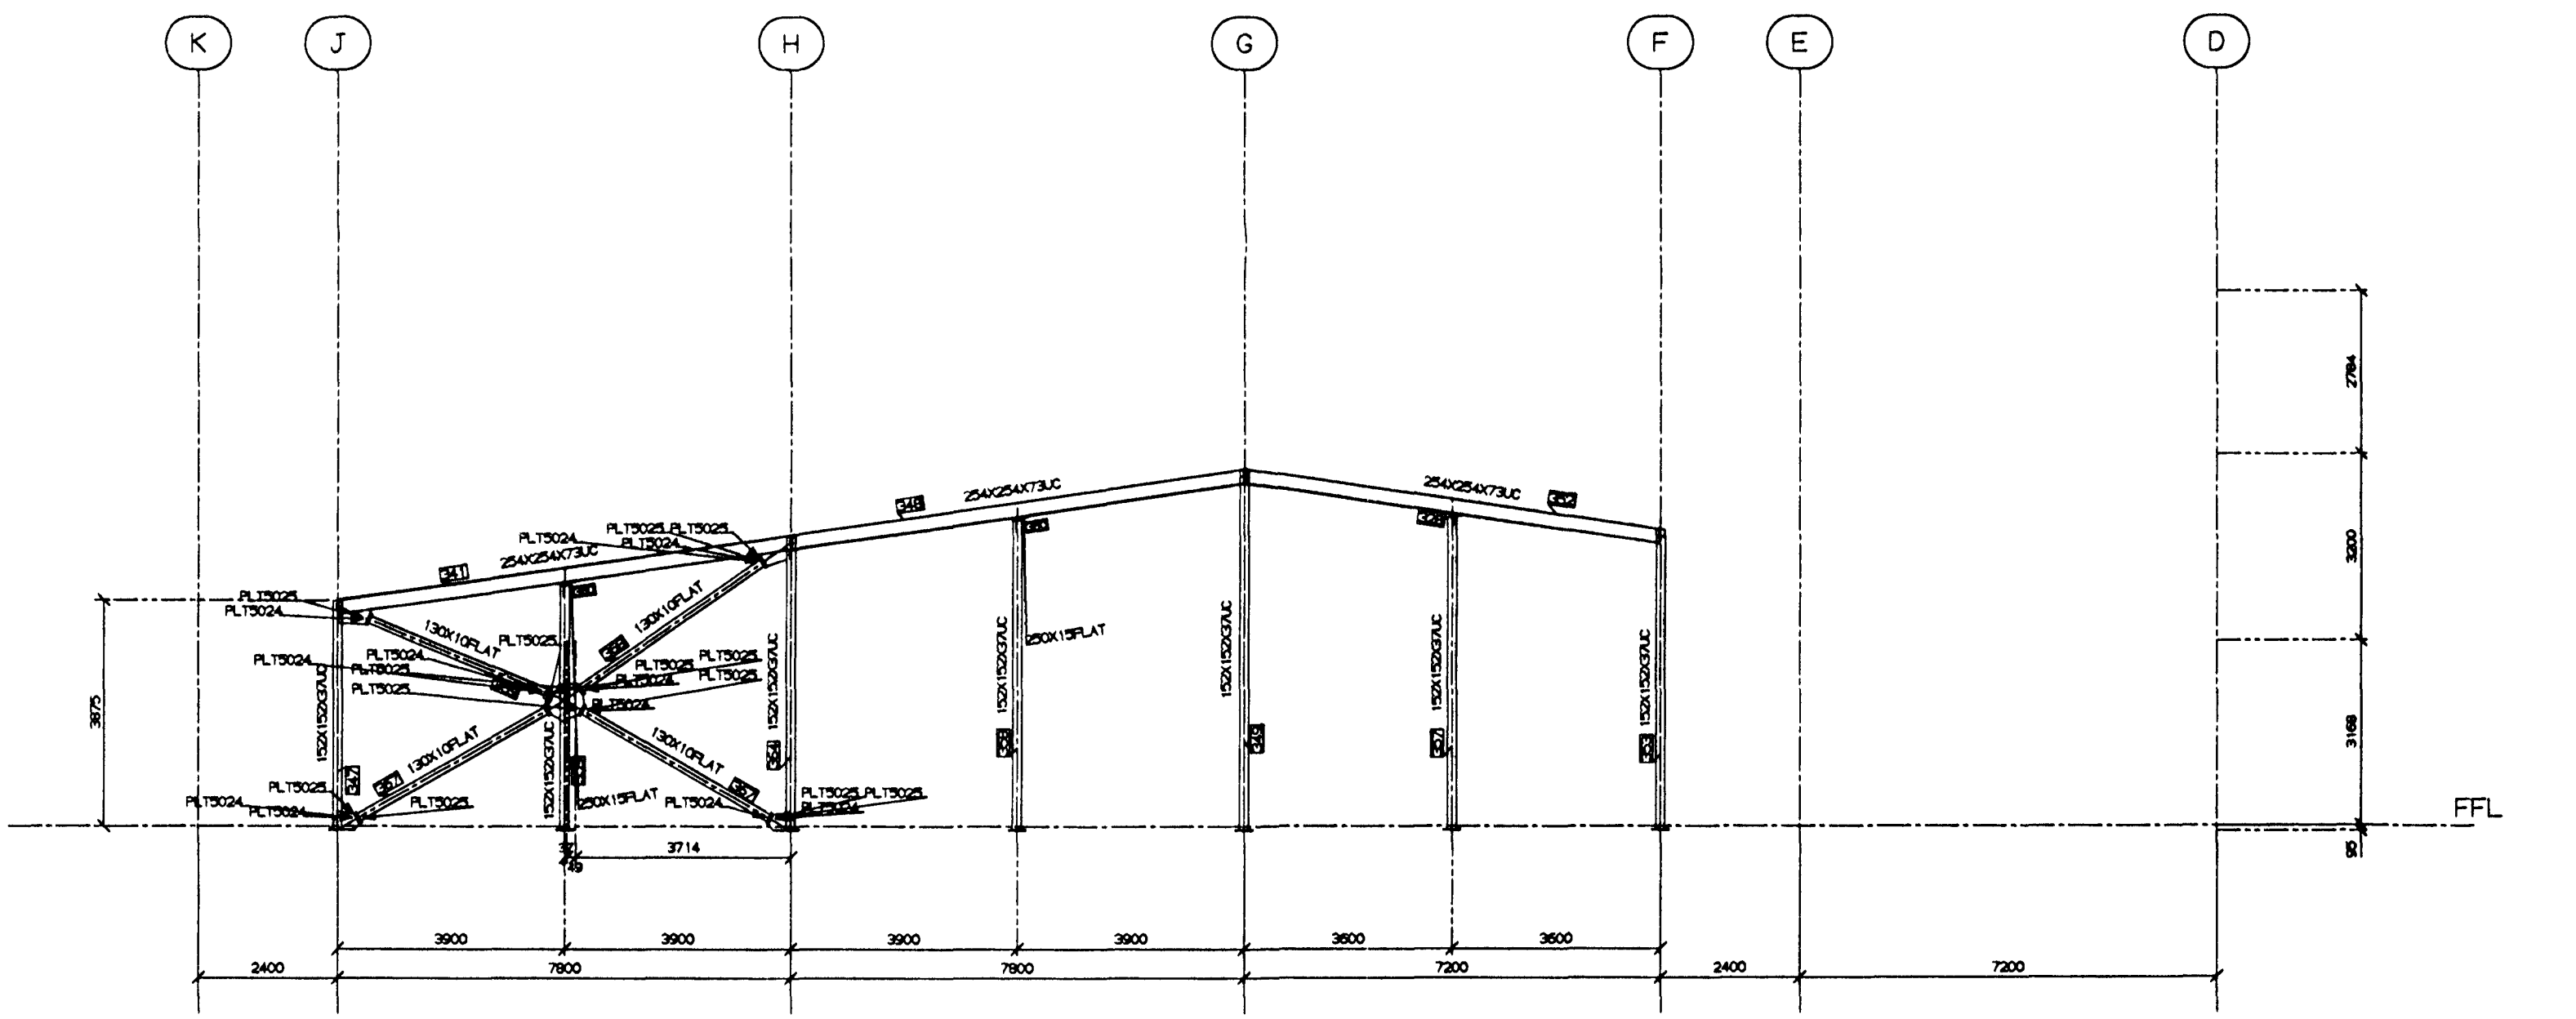

ELEV. ON GRID 13

Handwritten signature and stamp

PAINT SPEC : WR95 - EPOXY ZINC RICH PRIMER

VBV Verkfæðistofa Bjarna Viðarssonar ehf Síðumúla 20, 108 Ark, sími 588 82 88, fax 568 08 88	ÍÐNSKÓLINN HAFNARFIRÐI FLATAHRAUNI 12	REV	DATE	DESCRIPTION	REV	DATE	DESCRIPTION
		CLIENT:	FORMACO - VBV		CONTRACT No.	19007	DRG No.
Samþykkt: <i>[Signature]</i> 110261-4972 Verkrn. ISKH	BURÐARVRKI STÁLVRKI Dags. 13.04.1999	WARD STRUCTURES LTD	DRAWN No1	DATE 29/03/99	CHECKED	DATE	GA9

STRUCAD